

All dimensions to be checked on site by contractor prior to preparation of shop drawings and commencement of work on site.


Responsibility is not accepted for errors made by others in scaling from this drawing. All construction information should be taken from figured dimensions only (unless stated otherwise).

This drawing and the copyrights and patents therein are the property of Apex Architecture Ltd and may not be used or reproduced without consent.


This drawing is to be read in conjunction with all relevant consultant's drawings/documents and any discrepancies or variations are to be notified to Apex Architecture Ltd before the affected work commences.




FRONT ELEVATION - East - Scale 1:100

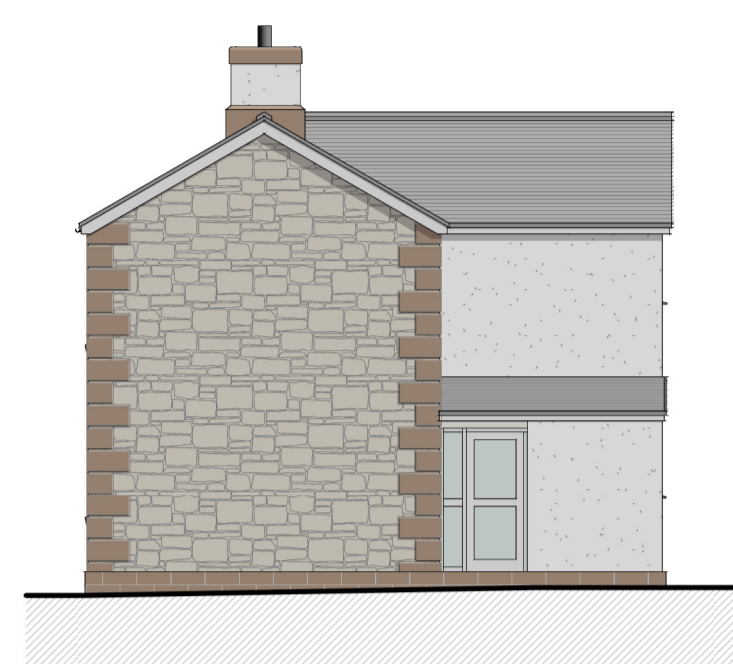


SIDE ELEVATION - North - Scale 1:100

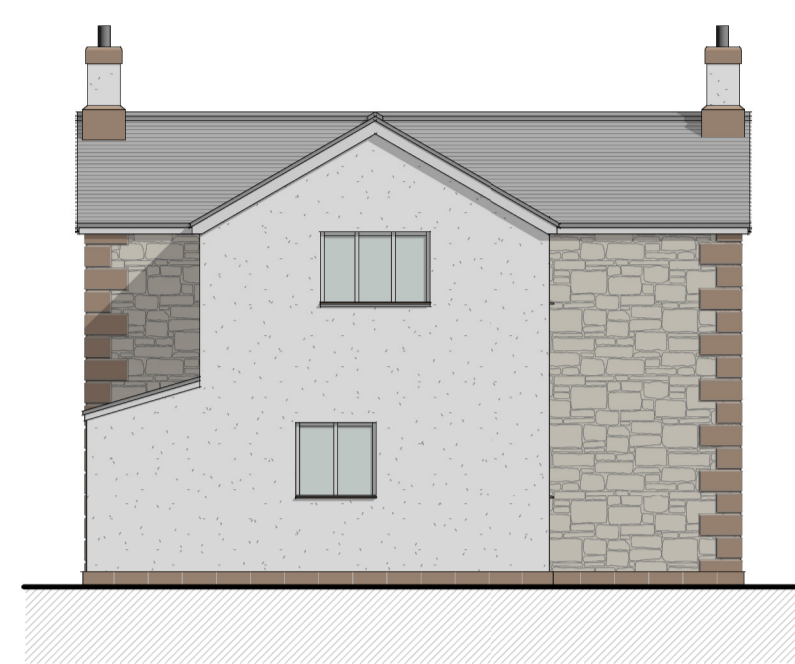


REAR ELEVATION - West - Scale 1:100

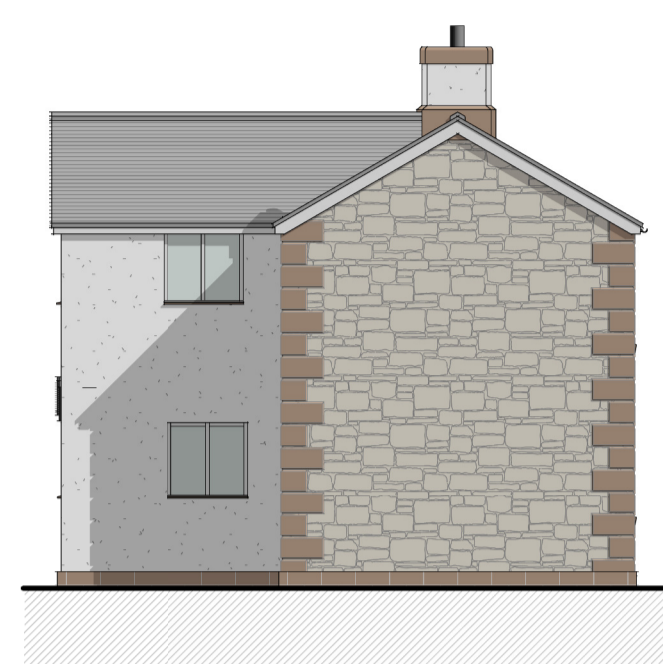


SIDE ELEVATION - South - Scale 1:100

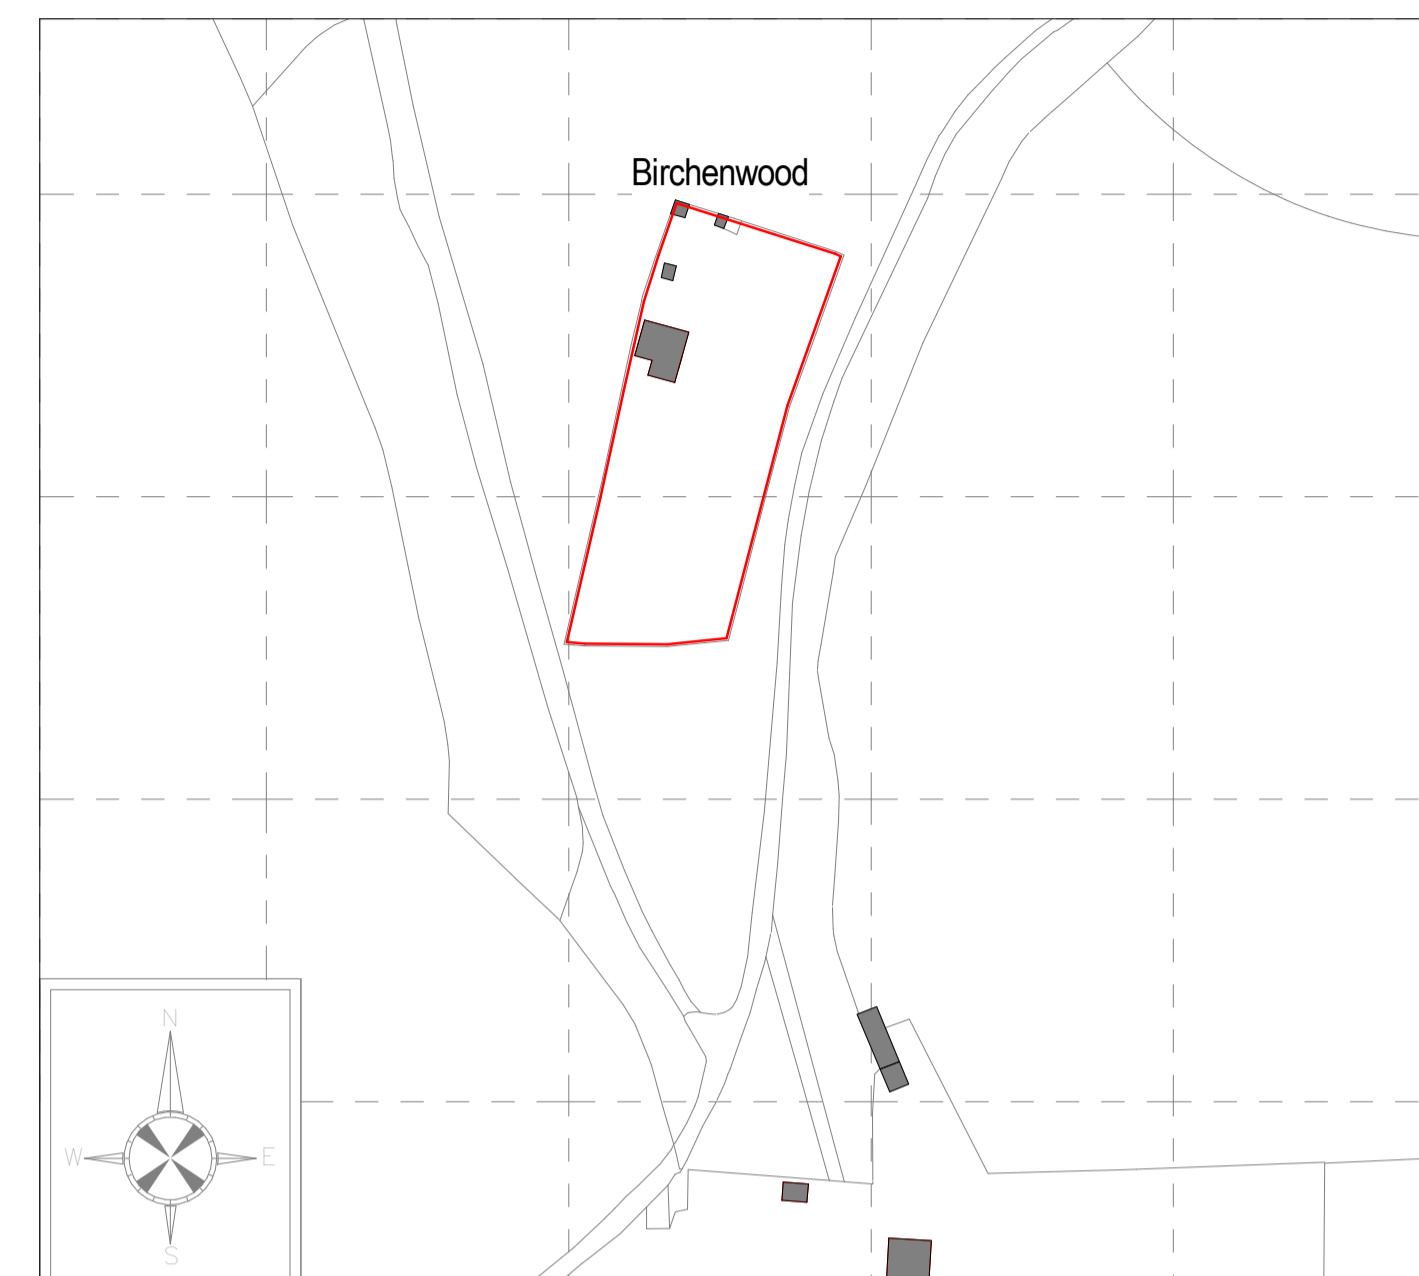


LOCATION PLAN
Scale 1:1250

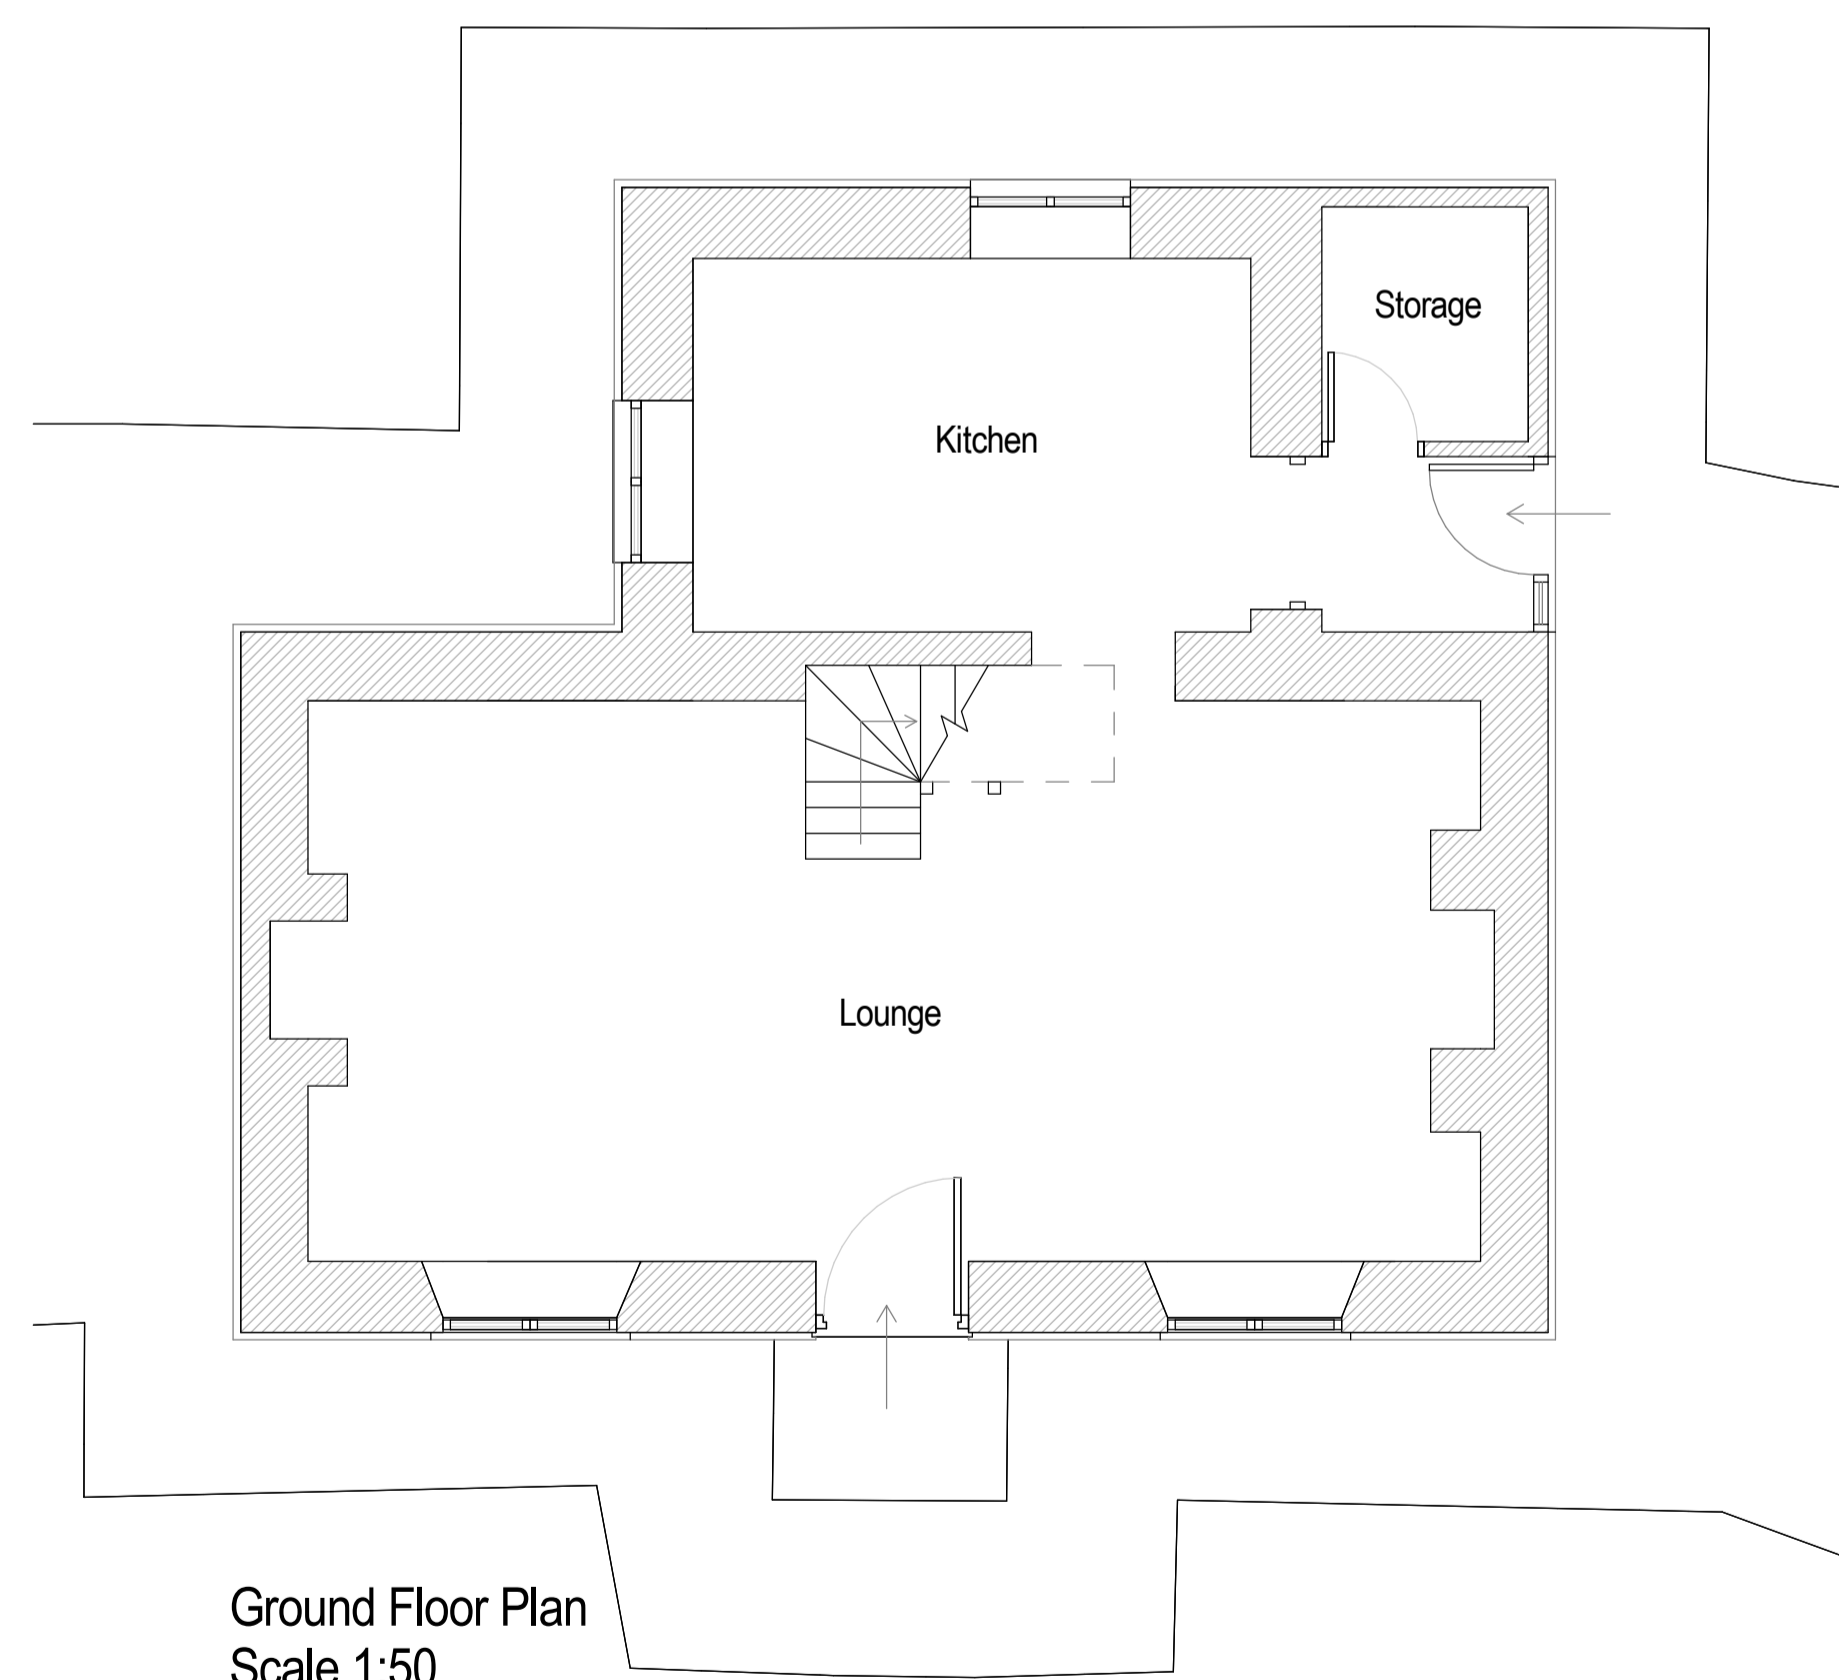

Ground Floor Plan
Scale 1:50

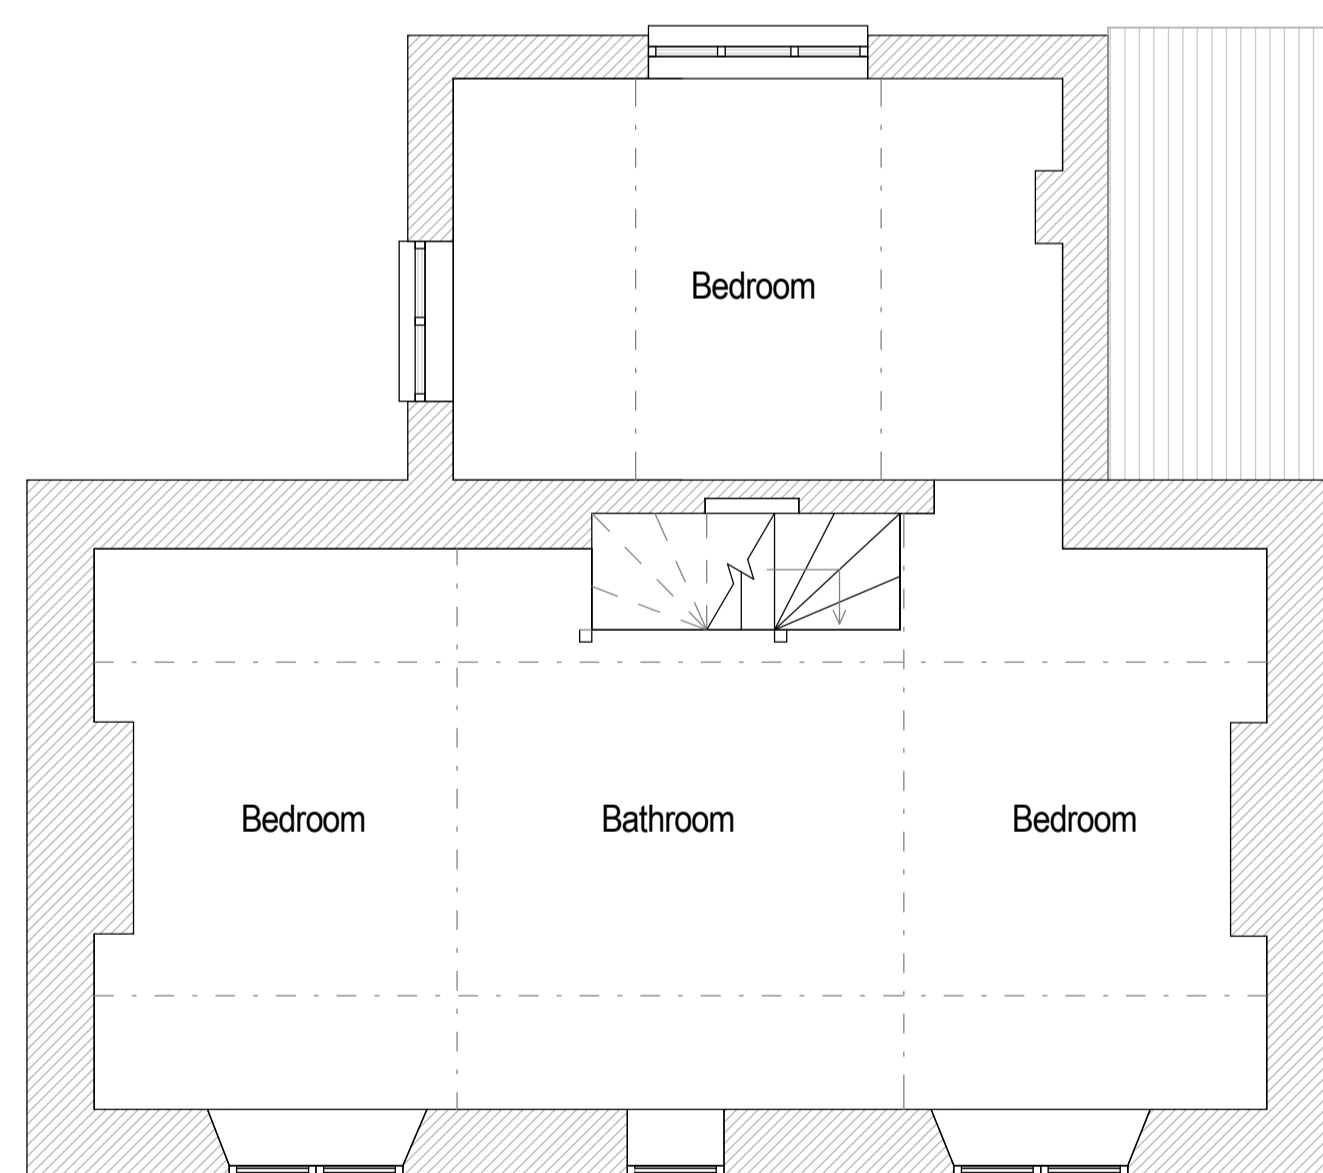

First Floor Plan
Scale 1:50

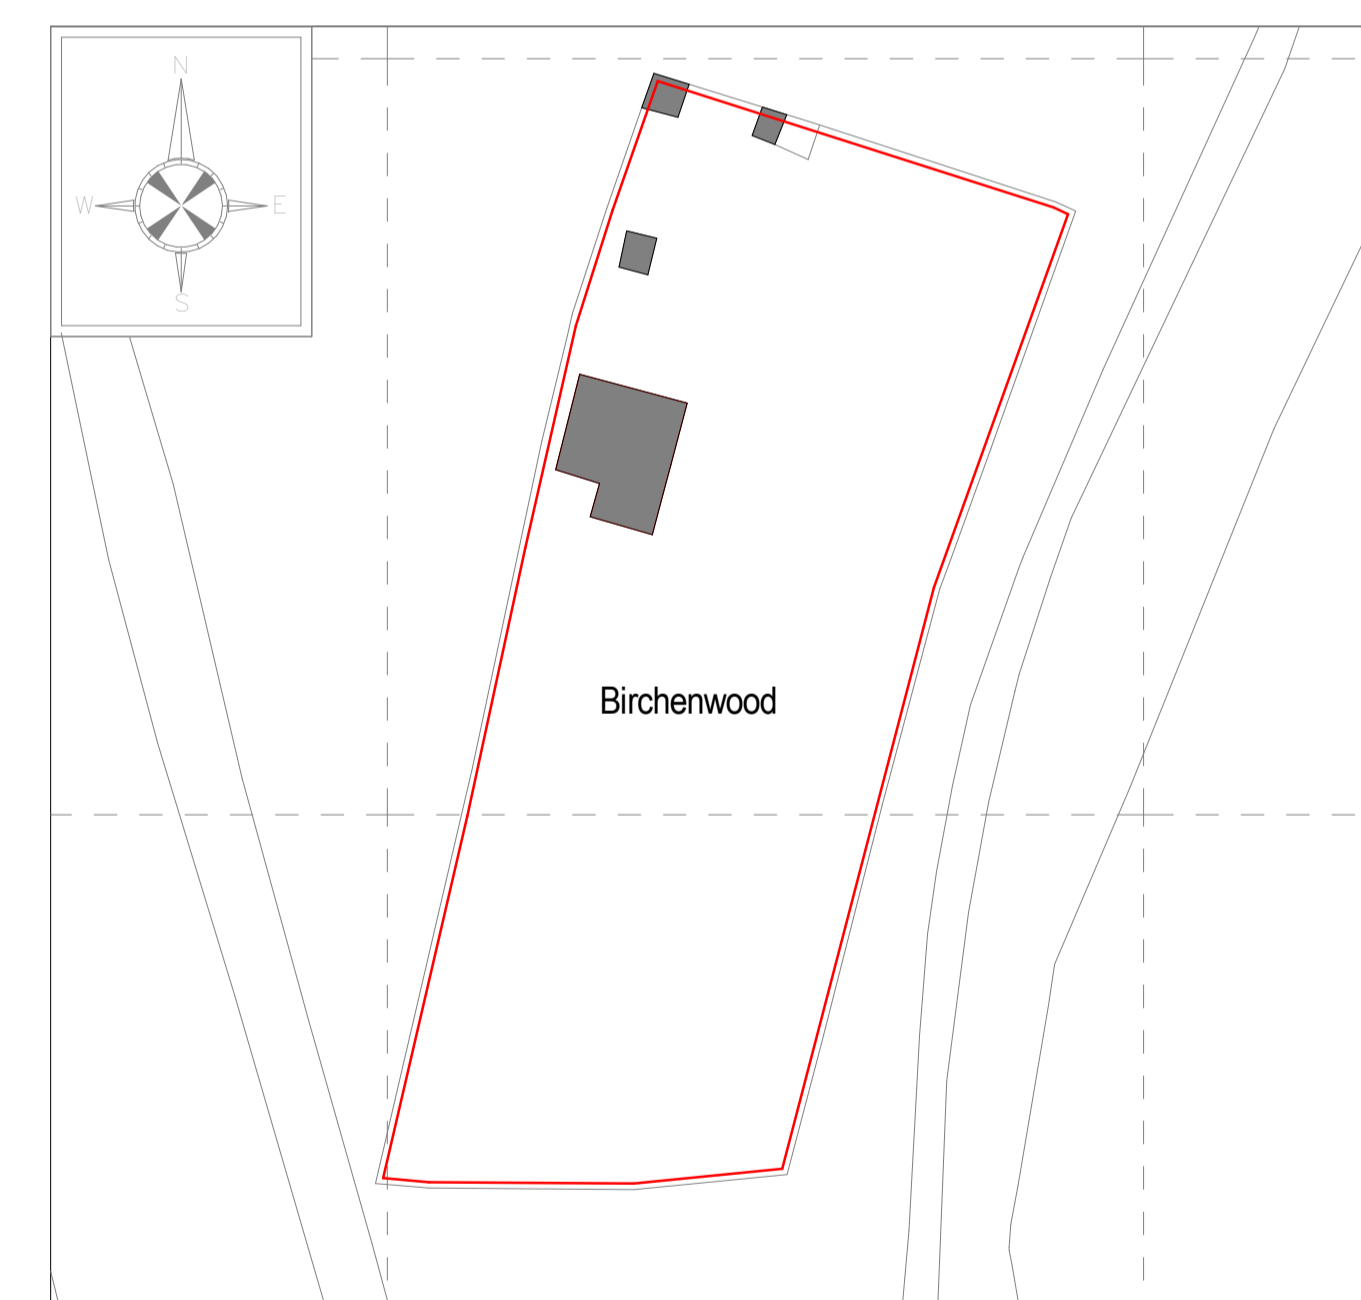

BLOCK PLAN
Scale 1:500



VISUAL SCALE 1:100 @ A1



VISUAL SCALE 1:50 @ A1

Revision	Date	Description	Drawn by



The Site, 24 Chosen Rd, Cheltenham, GL51 9LT 01242 650 980
Oak House, Aylburton, Gloucestershire, GL15 6ST 01594 516 161
Wynstone Business Park, Monmouth, NP25 3SR 01600 800 101

Client
Mr M. Bryant

Project
Birchenwood
Bindsley Lane, Staunton,
Glos. GL16 8PE

Title
Existing Plans and Elevations

Job No. AA806bw	Drawing No. 100	Revision N/A
--------------------	--------------------	-----------------

Scale at A1 As indicated	Issue Planning	Date February 2024
-----------------------------	-------------------	-----------------------

www.apexarchitectureltd.com info@apexarchitectureltd.com