
 









All dimensions to be checked on site by contractor prior to preparation of shop drawings and commencement of work on site.  
 Responsibility is not accepted for errors made by others in reading from this drawing. All dimensions are given in millimetres unless otherwise stated.  
 The drawings and the copyright and patent therein are the property of Apex Architecture and may not be used or reproduced without consent.  
 This drawing is to be read in conjunction with all relevant consultants' drawings/documents and any other drawings or schedules are to be referred to Apex Architecture before the attached work commences.

SITE PLAN LEGEND	
	Grass areas
	Concrete
	Tarmac Areas
	Planting areas
	Existing wall structures
	Existing trees
	Existing fences
	Site Boundary



**SITE PLAN**  
Scale 1:200

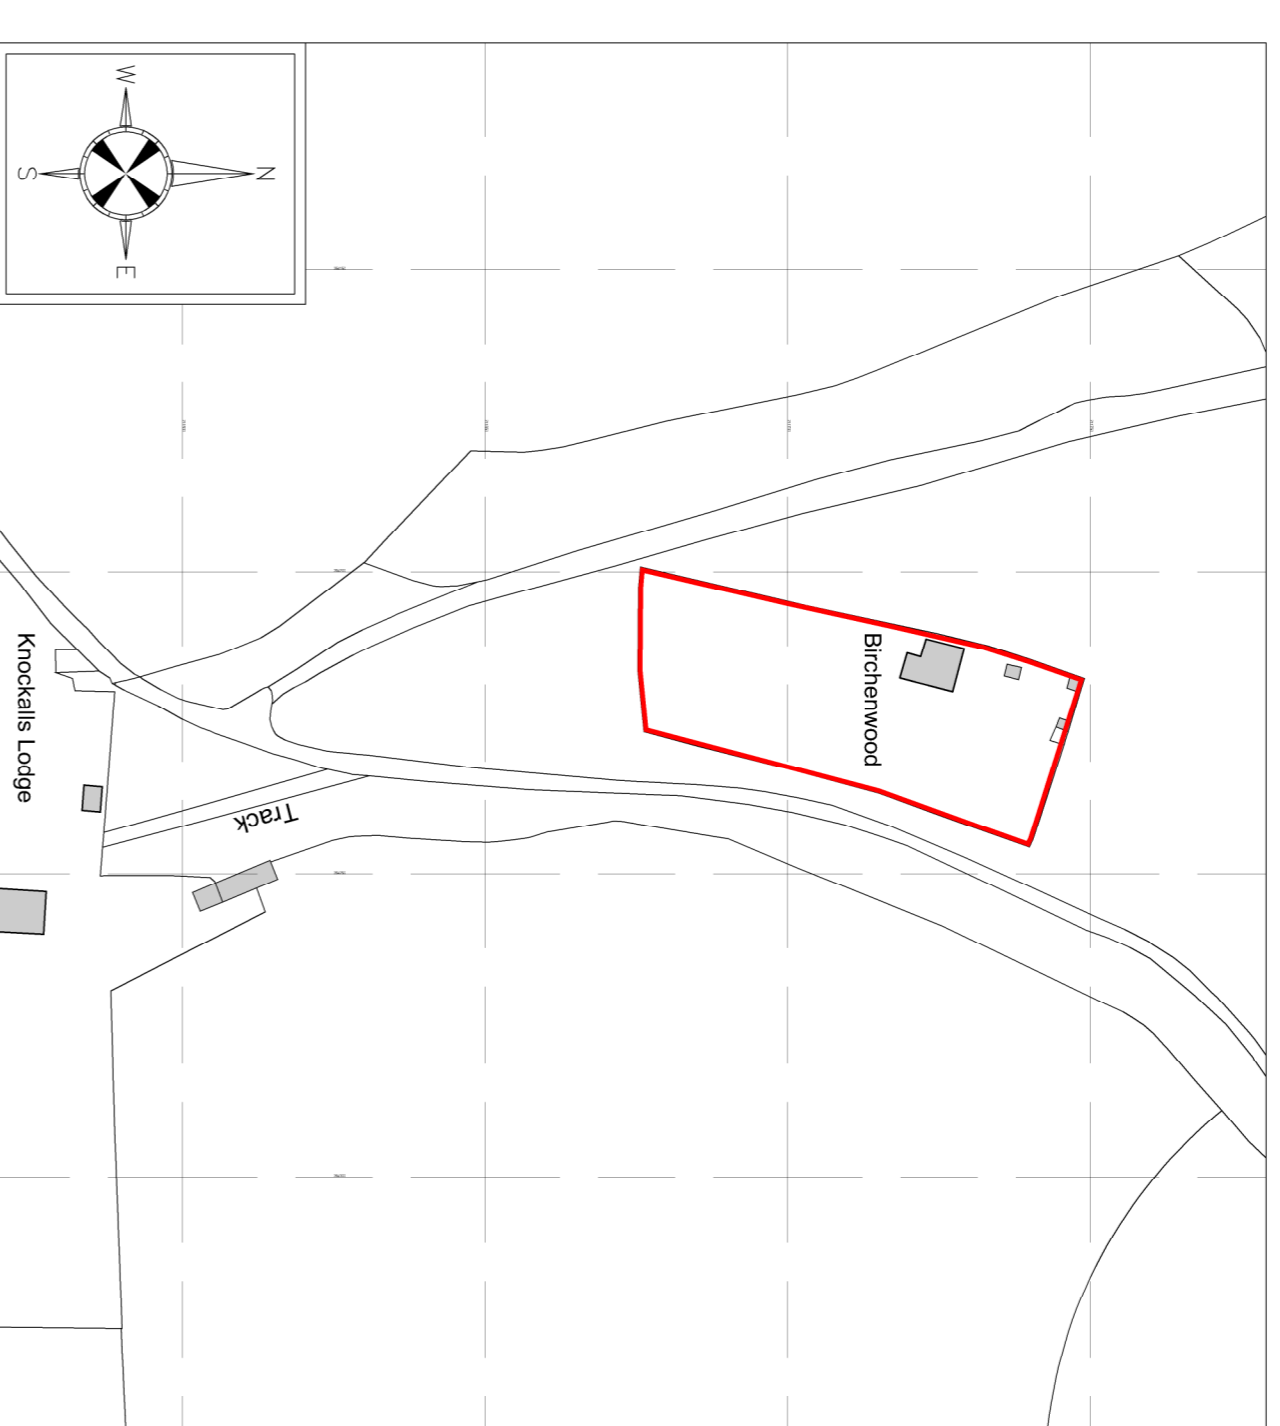

**LOCATION PLAN**  
Scale 1:1250



The Site, 24 Croxson View Rd, Cheltenham, GL51 9LT 01242 650 980  
 Oak House, Aylburton, Gloucestershire, GL15 6ST 01594 516161  
 Wiston Business Park, Monmouth, NP25 3SR 01600 800101

Client: M. M. Eynant

Project: Birchenwood,  
 Bindislew Lane, Staunton,  
 Glos, GL16 8PE

Title: Existing Site and Location Plan

Job No.	Drawing No.	Revision
AA806BW	101	N/A
Scale	Issue	Date
@A1	Planning	March 2024

www.apexarchitecturaltd.com enquire@apexarchitecturaltd.com