



DIMENSIONS
N.B any variations between stated dimensions and site dimensions should be reported to the Architect prior to work being executed.



PROPOSED FRONT ELEVATION 1:200

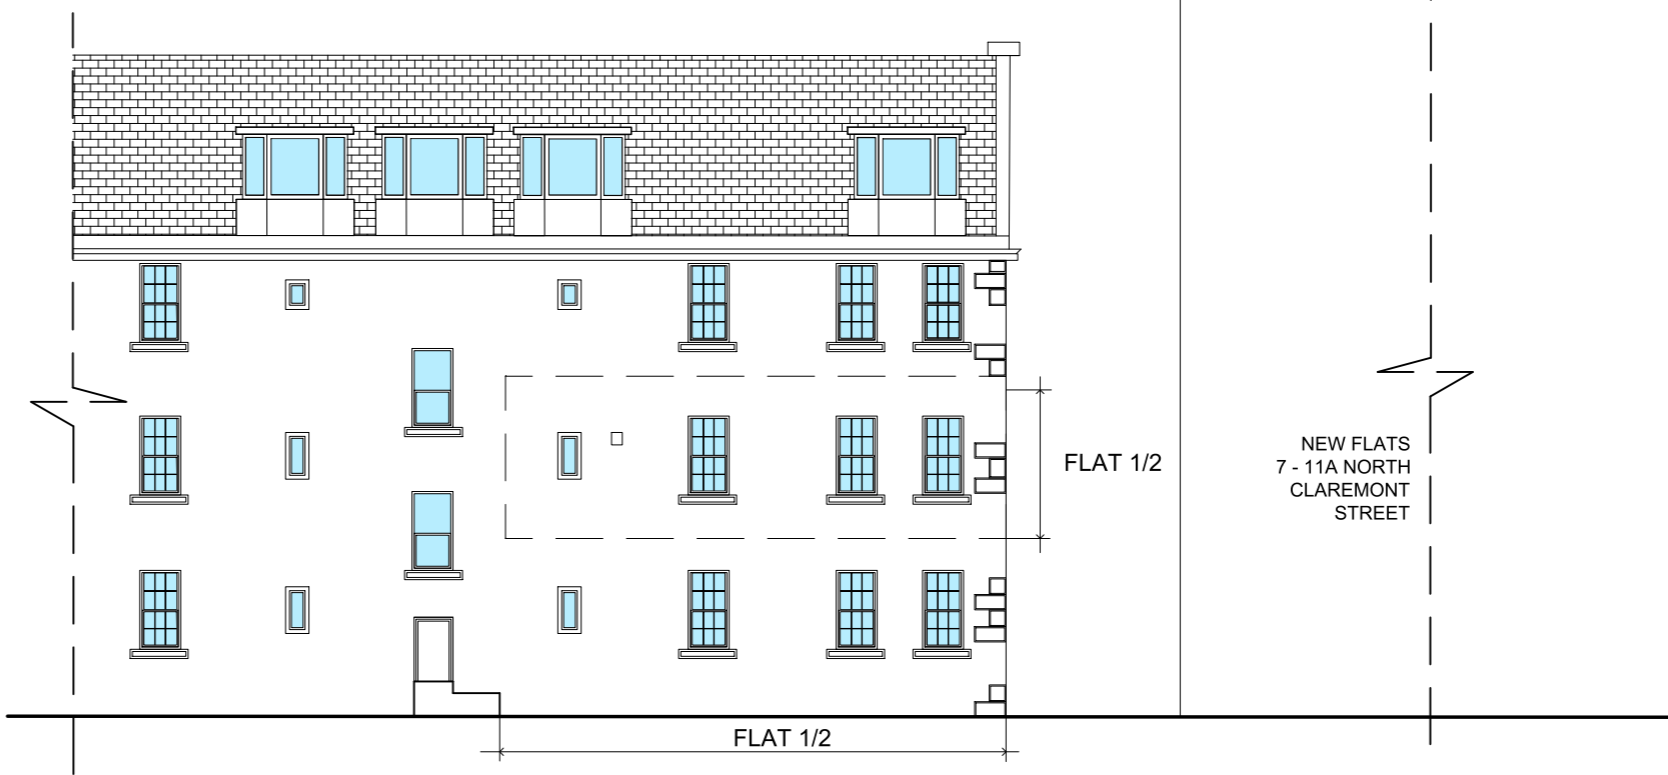

PROPOSED REAR ELEVATION 1:200

 

REVISION A
UPGRADED APR 2024

DESIGN PRACTICE
CHARTERED ARCHITECTS
INTERIOR DESIGNERS
PLANNING SUPERVISORS
15 NORTH CLAREMONT STREET,
GLASGOW G3 7NR
TELEPHONE: 0141-332 4436
E-MAIL: design@design-practice.com

Job :
1/2 15 North Claremont Street,
Glasgow, G3 7NR

Drawing :
Proposed Front and Rear Elevations

Drawing No : 608-04	Scale : 1:200 @ A3
REVISIONS A	Date : FEB 2024
	Drawn by: JP