


NOTES: THIS DRAWING IS THE COPYRIGHT OF MODH DESIGN LTD. IT MAY NOT BE COPIED, ALTERED OR REPRODUCED WITHOUT WRITTEN AUTHORITY. THE USE OF THIS DRAWING BY THIRD PARTIES IS ENTIRELY AT THEIR OWN RISK.

THE DRAWING MUST NOT BE SCALED. ALL LEVELS AND DIMENSIONS MUST BE CHECKED ON SITE. FIGURED DIMENSIONS MUST BE CHECKED ON SITE. FIGURED DIMENSIONS SHOULD BE TAKEN IN PREFERENCE TO SCALED DIMENSIONS.

FOR PLANNING APPLICATION  
SUBMISSION PURPOSES ONLY


 LINE DENOTES SITE APPLICATION BOUNDARY



36  
ALBERT  
ROAD

ALBERT ROAD

EXISTING SITE PLAN  
1:100 @ A3 / 1:50 @ A1

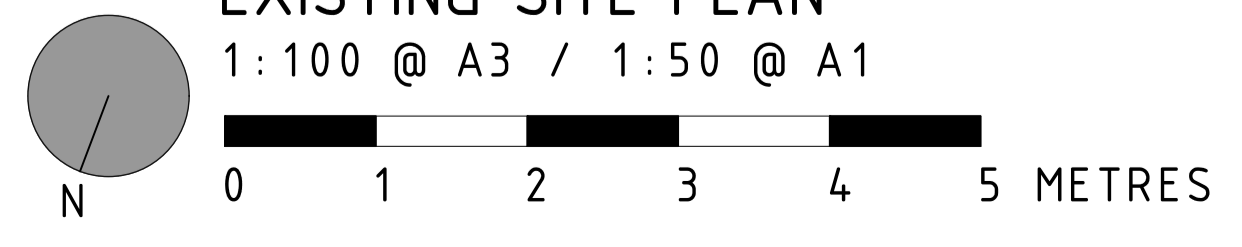

REVISIONS: DATE: NOTE:



A | STUDIO 1, NEW BARN FARM, SUN HILL, CALBOURNE, IOW PO30 4JA  
T | 01983 555051  
W | WWW.MODHDESIGN.CO.UK  
E | HELLO@MODHDESIGN.CO.UK

CLIENT:  
CELINE & ADRIEN THOUZAZEAU

PROJECT:  
ALTERATIONS AND EXTENSIONS TO 34 ALBERT ROAD, GURNARD, PO31 8JU

DRAWING TITLE:  
EXISTING ROOF PLAN

SCALE: 1:100@A3 / 1:50@A1  
DATE: MARCH 24  
DRAWN: EC

STAGE: PLANNING APPLICATION  
CHECKED BY: CC

JOB NUMBER: MDA248  
DRAWING NUMBER: PL 02  
REVISION: .