



EXISTING GROUND FLOOR PLAN

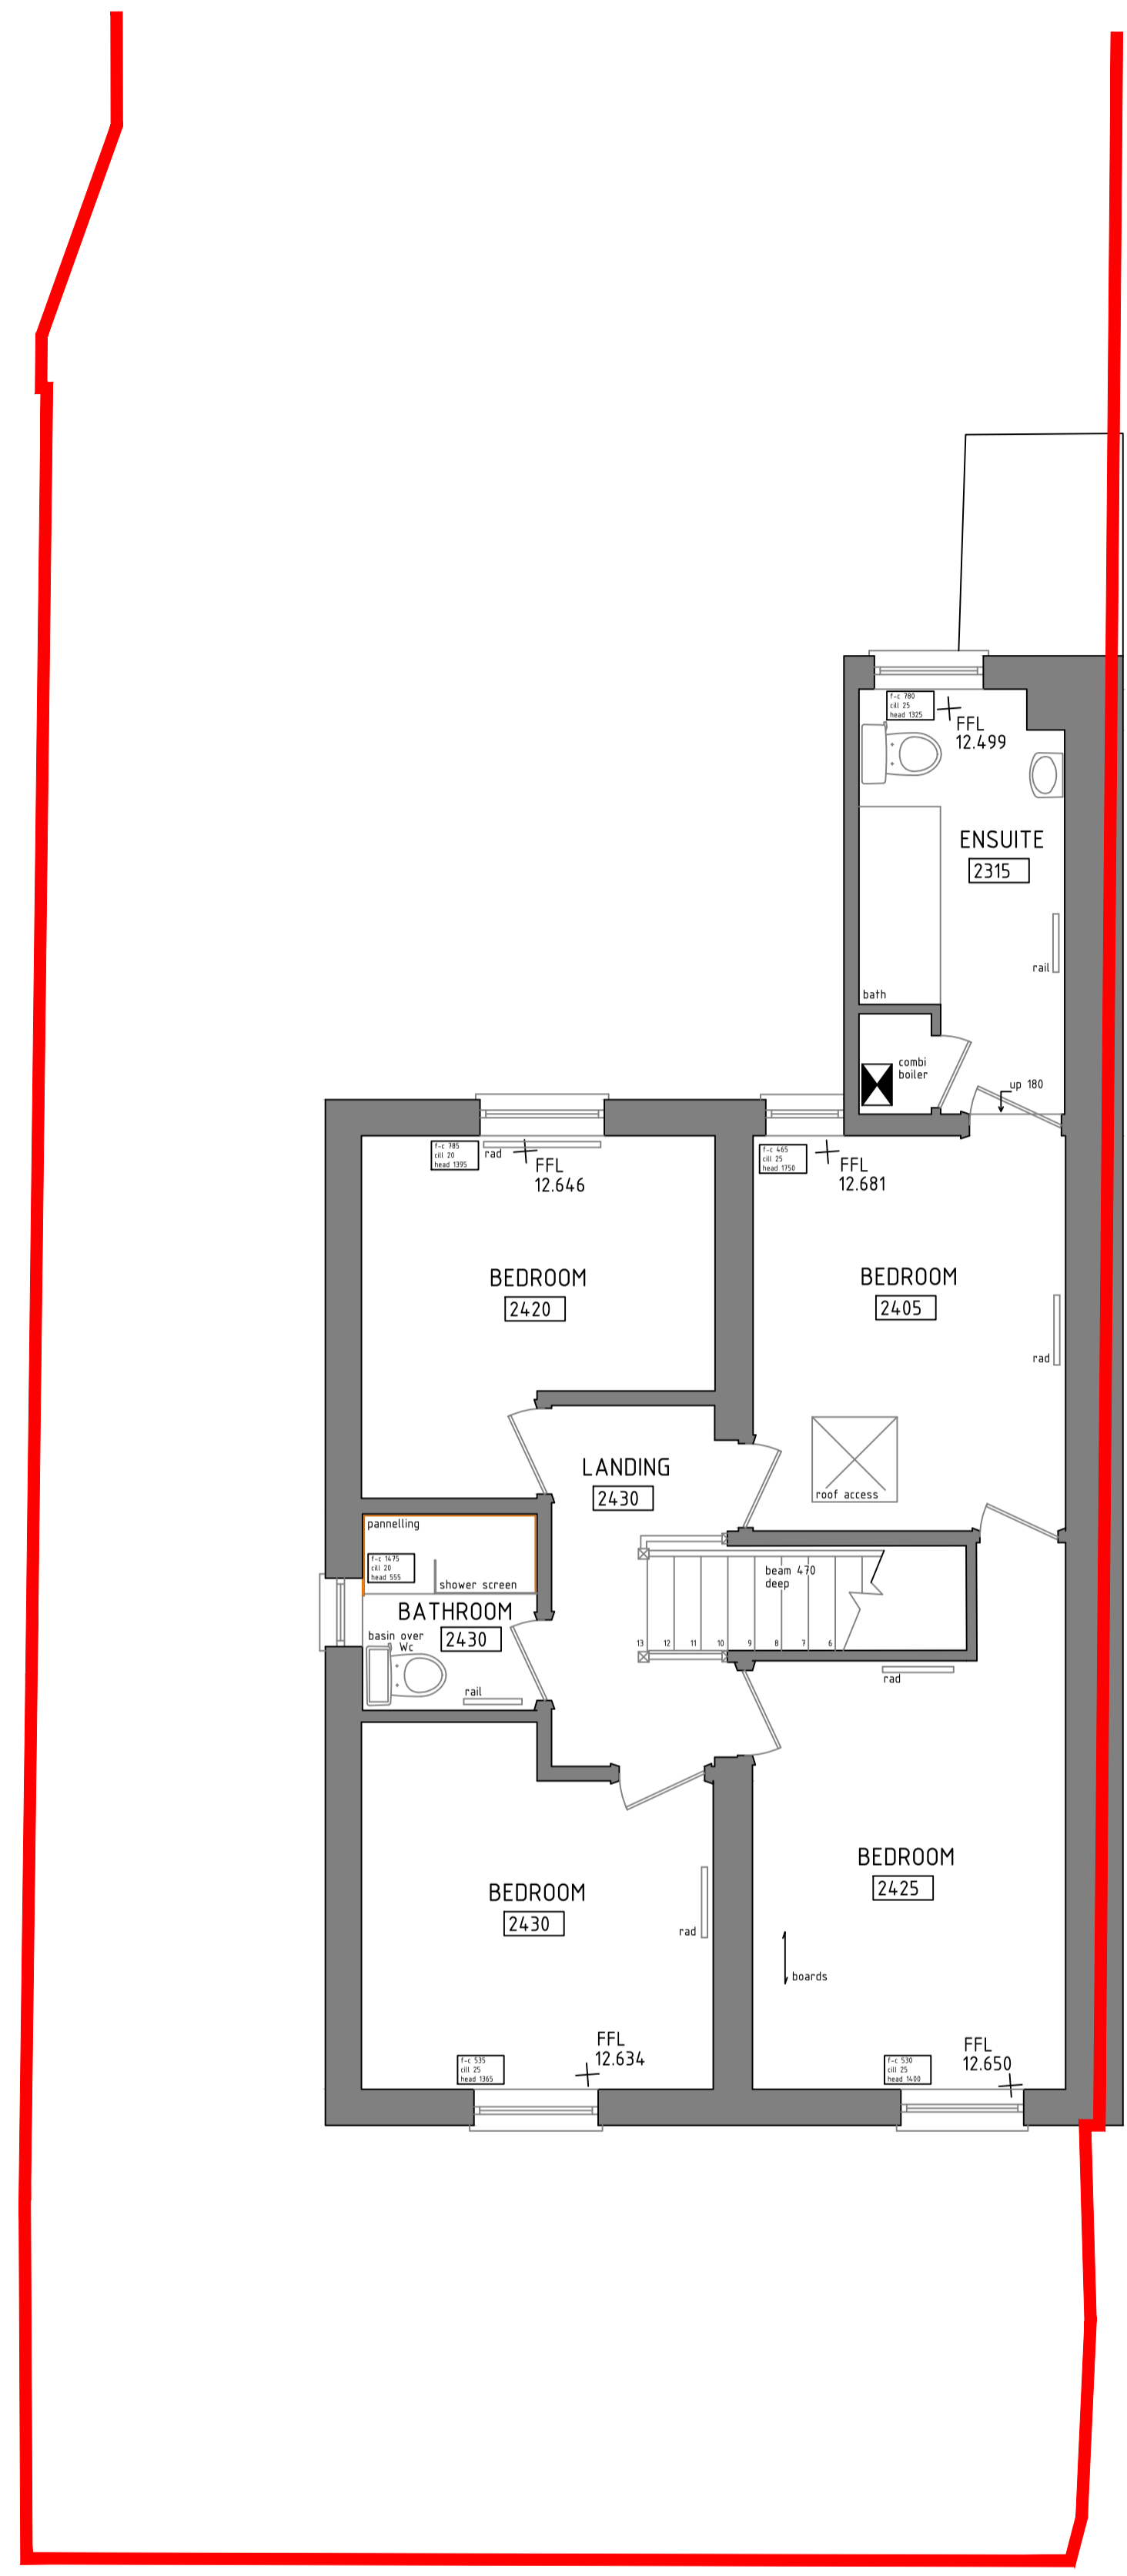

EXISTING FIRST FLOOR PLAN

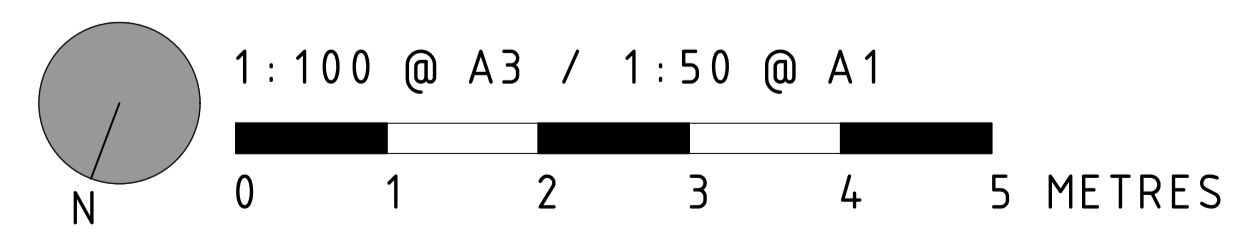

NOTES: THIS DRAWING IS THE COPYRIGHT OF MOOH DESIGN LTD. IT MAY NOT BE COPIED, ALTERED OR REPRODUCED WITHOUT WRITTEN AUTHORITY. THE USE OF THIS DRAWING BY THIRD PARTIES IS ENTIRELY AT THEIR OWN RISK.
 THE DRAWING MUST NOT BE SCALED. ALL LEVELS AND DIMENSIONS MUST BE CHECKED ON SITE. FIGURED DIMENSIONS MUST BE CHECKED ON SITE. FIGURED DIMENSIONS SHOULD BE TAKEN IN PREFERENCE TO SCALED DIMENSIONS.

FOR PLANNING APPLICATION
 SUBMISSION PURPOSES ONLY

REVISIONS: DATE: NOTE:



A | STUDIO 1, NEW BARN FARM, SUN HILL, CALBOURNE, IOW PO30 4JA
 T | 01983 555051
 W | WWW.MOODDESIGN.CO.UK
 E | HELLO@MOODDESIGN.CO.UK

CLIENT:
 CELINE & ADRIEN THOUZAUZEAU

PROJECT:
 ALTERATIONS AND EXTENSIONS TO 34 ALBERT ROAD, GURNARD, PO31 8JU

DRAWING TITLE:
 EXISTING FLOOR PLANS

SCALE: 1:100@A3 / 1:50@A1
 DATE: MARCH 24
 DRAWN: EC

STAGE: PLANNING APPLICATION
 CHECKED BY: CC

JOB NUMBER: MDA248
 DRAWING NUMBER: PL 03
 REVISION: .