



PROPOSED SITE & ROOF PLAN
1:50 @ A1

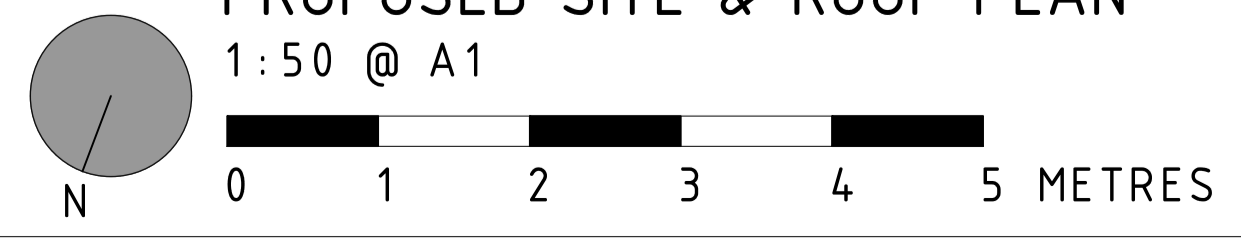

NOTES: THIS DRAWING IS THE COPYRIGHT OF MODH DESIGN LTD. IT MAY NOT BE COPIED, ALTERED OR REPRODUCED WITHOUT WRITTEN AUTHORITY. THE USE OF THIS DRAWING BY THIRD PARTIES IS ENTIRELY AT THEIR OWN RISK.

THE DRAWING MUST NOT BE SCALED. ALL LEVELS AND DIMENSIONS MUST BE CHECKED ON SITE. FIGURED DIMENSIONS MUST BE CHECKED ON SITE. FIGURED DIMENSIONS SHOULD BE TAKEN IN PREFERENCE TO SCALED DIMENSIONS.

**FOR PLANNING APPLICATION
SUBMISSION PURPOSES ONLY**

 **LINE DENOTES SITE
APPLICATION BOUNDARY**

REVISIONS: DATE: NOTE:



A | STUDIO 1, NEW BARN FARM, SUN HILL, CALBOURNE, IOW PO30 4JA
T | 01983 555051
W | WWW.MODHDESIGN.CO.UK
E | HELLO@MODHDESIGN.CO.UK

CLIENT:
CELINE & ADRIEN THOUZAEAU

PROJECT:
ALTERATIONS AND EXTENSIONS TO 34 ALBERT ROAD, GURNARD, PO31 8JU

DRAWING TITLE:
PROPOSED SITE PLAN

SCALE: 1:100@A3 1:50@A1
DATE: MARCH 24
DRAWN: EC

STAGE: PLANNING APPLICATION
CHECKED BY: CC

JOB NUMBER: MDA248
DRAWING NUMBER: PL 06
REVISION: .