


01 Proposed Downside North East/Front Elevation @ 1:50 (1:100 @ A3)
3003

 


Legend:

- ◆ Level on plan
- Existing
- Proposed Works
- - - Demolition Works
- Station Ownership Boundary as per NR Title Plan

General Notes:

1. Do not scale from drawing;
2. All dimensions in millimeters unless noted otherwise;
3. All drawings are to be read in colour;
4. Please refer to outline Specification.
5. All dimensions and levels based on existing survey information. All dimensions and levels to be validated at Contractor's Detailed design stage and prior to Construction;
6. All setting out to be confirmed by Contractor for approval by SWR Design Manager for co-ordination with specialist suppliers. The Contractor is to notify the design team of any discrepancies.
7. Drawing shows design intent and indicative detail for Planning Submission only. Further development required by Design Team and Contractor.
8. Refer to project risk register. SHE boxes have been excluded from this issue.
9. Fire strategy subject to further detail design. Assumptions have been made for this submission but designs will incorporate detailed strategy at later stage.
10. Telecoms (CCTV, PA etc.) strategy subject to further detail design. Further detail will be incorporated at a later stage.

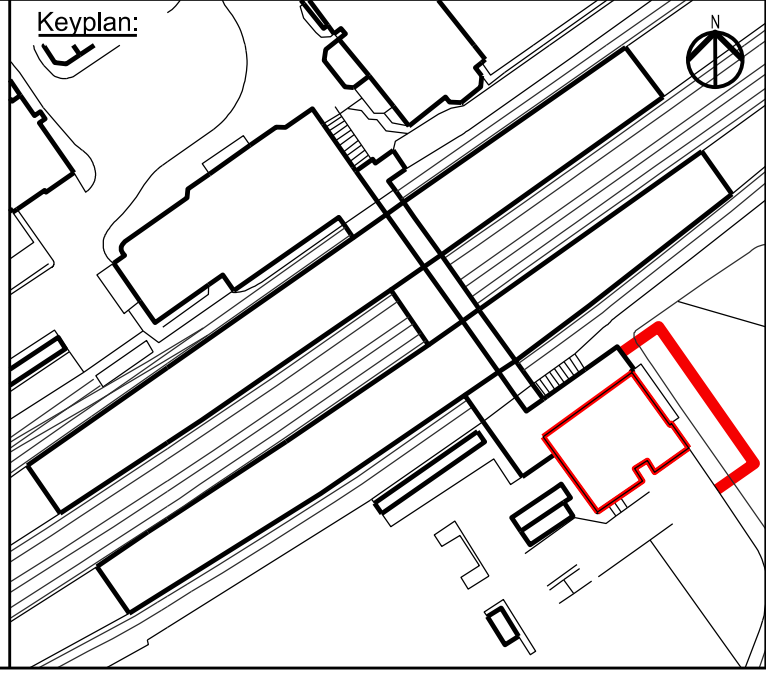

Architect:
WestonWilliamson+Partners
12 Valentine Place
London
SE1 8QH
Tel +44(0) 20 7401 8877
www.westonwilliamson.com

Rev	Date	Description	Drawn	Check	Approv
B01	20/03/2024	Planning Submission	SSIL	JBB	RR

Project: Mid-Tier South Western Railways Projects				
Title: Surbiton Station Proposed Downside North East/Side Elevation				
Scale: 1:50 @ A1	Date: 20/03/24	Drawn: SSIL	Checked: JBB	Approved: RR
Status: Planning Submission				
Drawing Number: 1019-WWP-SUR-00-GA-A-3003				Revision: B01