


THIS DRAWING IS FOR AESTHETIC DESIGN INFORMATION PURPOSES ONLY & DOES NOT CONTAIN ANY INFORMATION FOR CONSTRUCTION, PERMITS OR COMPLIANCE TO BUILDING REGULATIONS.


DRAWING MAY BE SCALED FROM FOR PURPOSES OF PLANNING. USE FIGURED DIMENSIONS ONLY OR CONSULT THE ARCHITECT.

KEY:
 SILL - INTERNAL WINDOW SILL HEIGHT
 HEAD - INTERNAL WINDOW HEAD HEIGHT
 FFL - FINISHED FLOOR LEVEL
 HT - FLOOR TO CEILING HEIGHT

EXISTING
 PROPOSED WALL

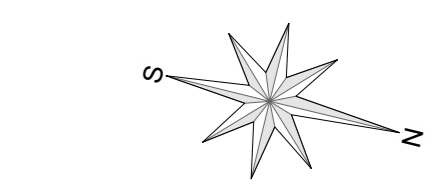


ALL DIMENSIONS TO BE CHECKED ON SITE

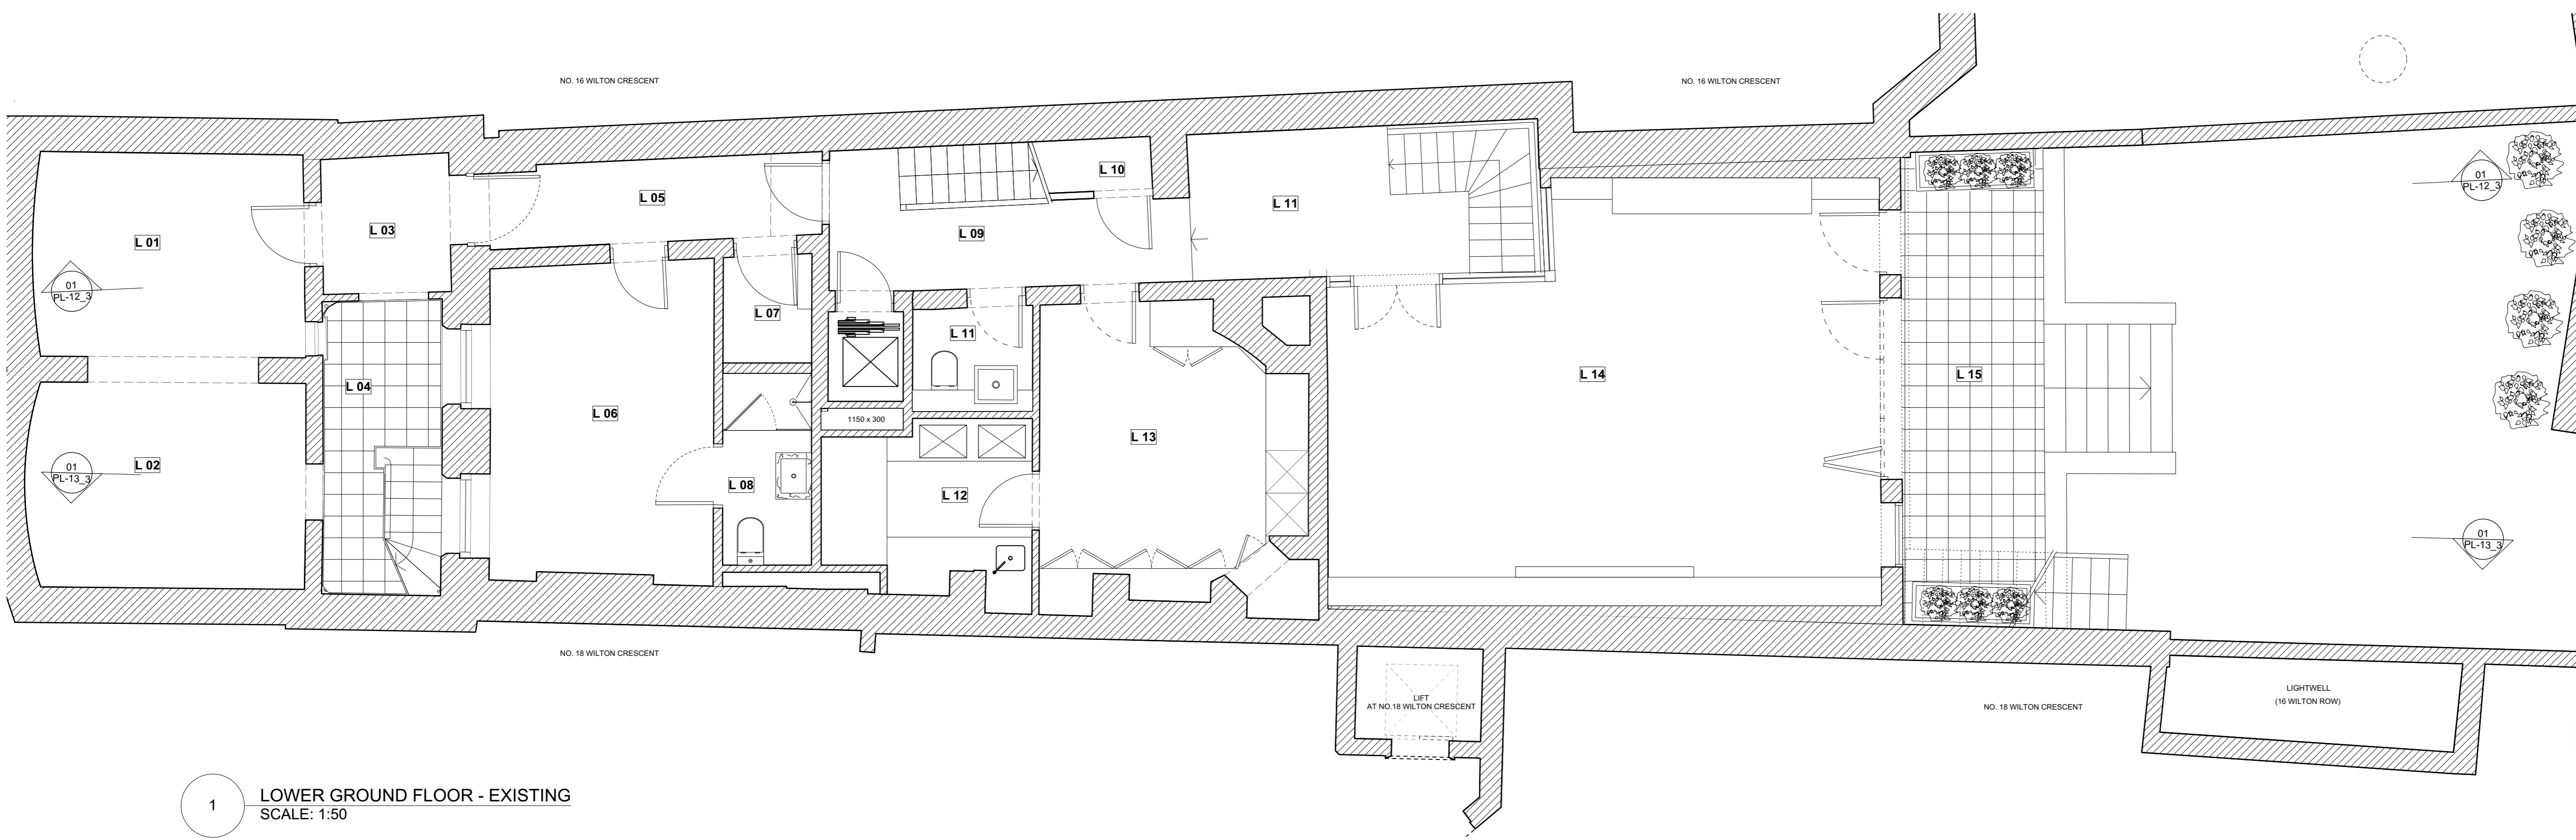

1 LOWER GROUND FLOOR - EXISTING
 SCALE: 1:50

REV.	DATE	DESCRIPTION
17 WILTON CRESCENT LONDON		
LOWER GROUND FLOOR PLANS		
DRNG No PL-03/2 L2	SCALE 1:50 @ A1	DATE MARCH 2024

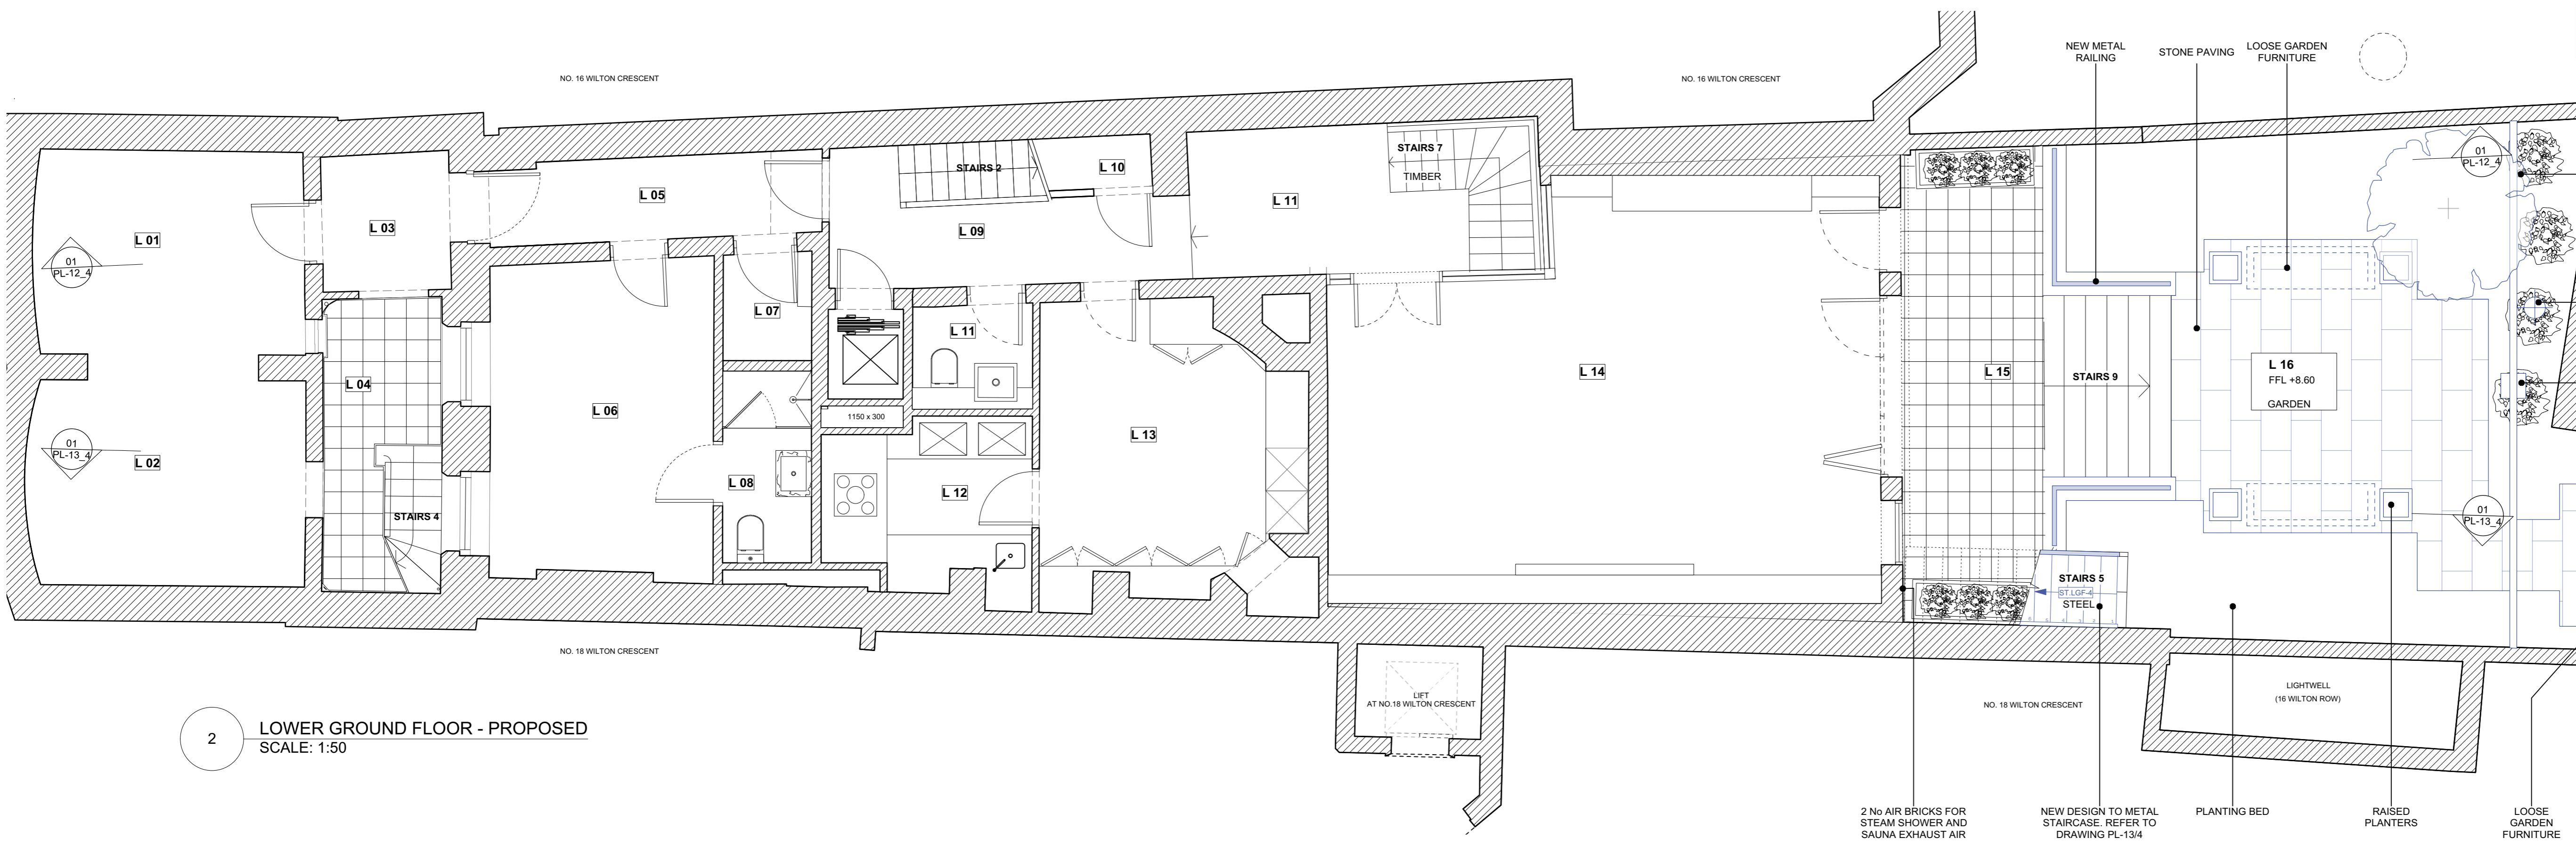

2 LOWER GROUND FLOOR - PROPOSED
 SCALE: 1:50



5 ST JAMES'S SQUARE
 LONDON SW1Y 4JU
 T 020 7451 0955 mail@stanhopegate.co.uk
 www.stanhopegatearchitecture.com