


North Elevation - 1:50

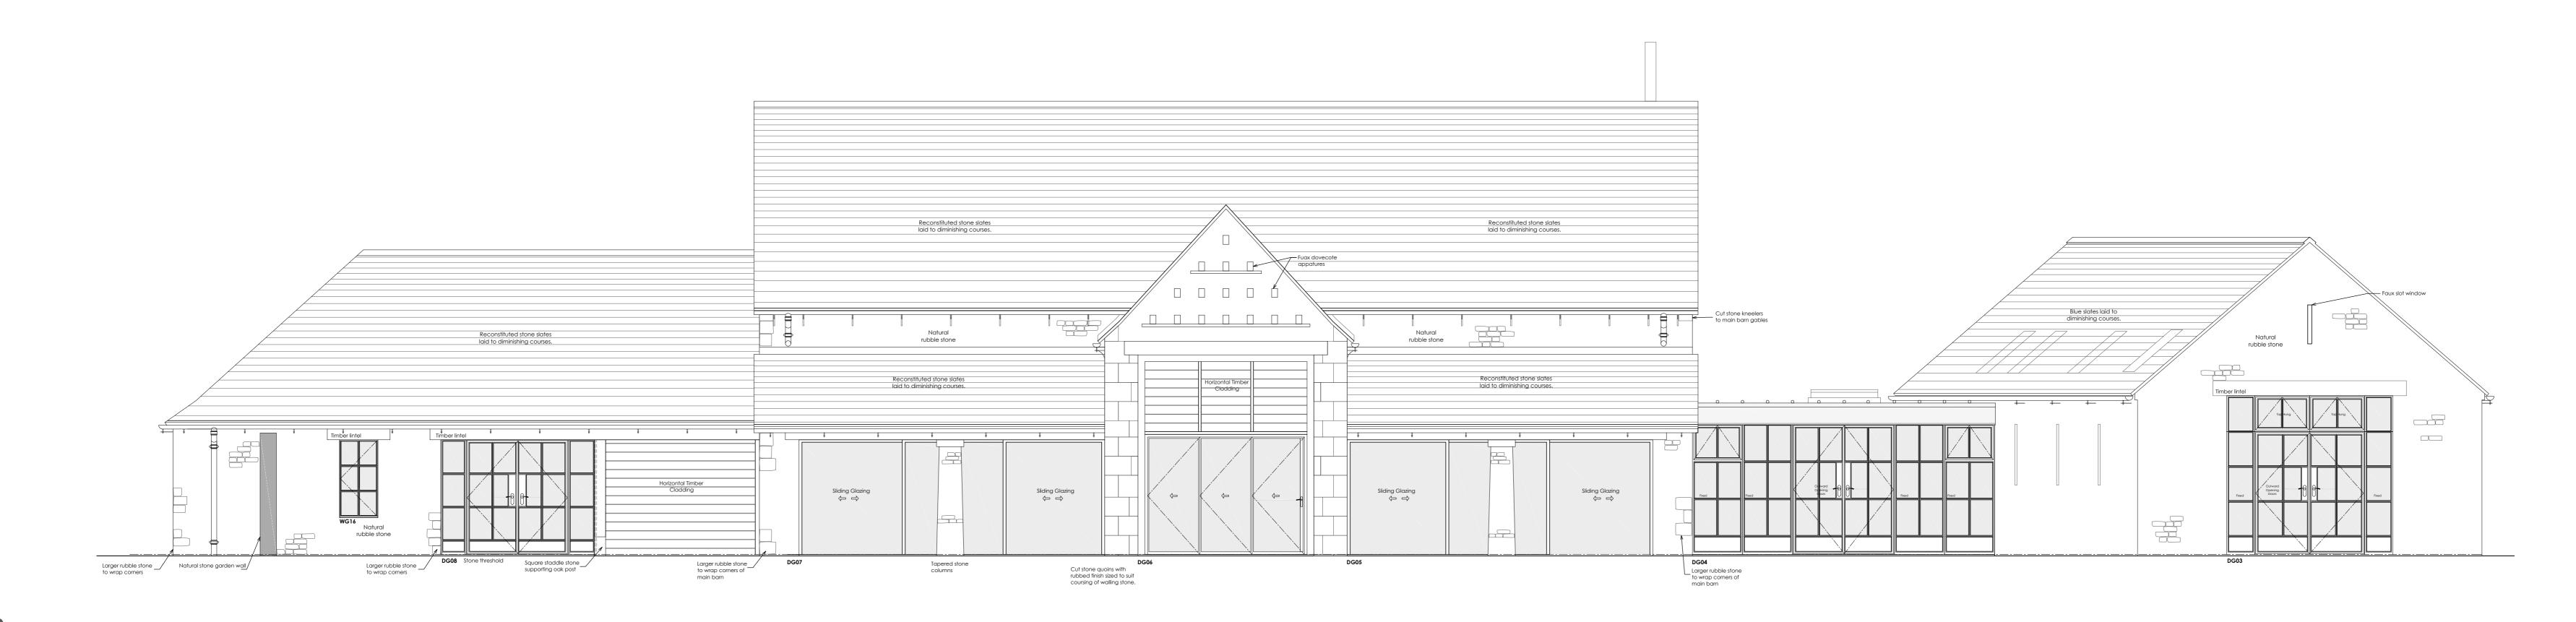

South Elevation - 1:50



Cut stone locates from some location stone godes from some location some some loc

West Elevation - 1:50

Key

+ 100.00 = Existing survey external ground level (by others)

FFL + 100.00 = Existing survey internal floor level (by others)

EGL + 100.00 = Proposed External Ground Level

FFL + 100.00 = Proposed Internal Finished Floor Level

All levels are related to OS datum & all existing levels are taken from the topographical survey carried out by:

Midland Survey Ltd - November 2021

drawing status Building Regulations

Technical

Use figured dimensions, DO NOT SCALE. Prior to use always ensure that the most up-to-date revision of this drawing is being used. This drawing is to be read in conjunction with separate Building Regulation Notes or Specifications and any separate drawings and details that have been produced by Tyack Architects Ltd for the same project. All drawings, notes, details and dimensions are to be checked prior to starting work and any discrepancies are to be reported immediately to Tyack Architects Ltd. IF IN DOUBT ASK!

Notwithstanding the representations on this drawing, all foundations, structural members and structural details are to be designed to comply in all respects with the Construction and Building Acts, and all their amendments. The contents of this drawing are subject to advice, details and specifications from a structural consultant before implementation. Tyack Architects Ltd cannot be responsible for accuracy if issued from any location other than their offices.

Scale 1:50

Scale 1:50

Tyack Architects Ltd
The Mann Institute
Oxford Street
Moreton-in-Marsh
Glosestershire
GL56 0LA

1: 01608 651 863
6: mail@tyackarchitects.com
w: tyackarchitects.com
w: tyackarchitects.com