



**DRAWING NOTES**  
 DRAWING FOR PLANNING PURPOSES ONLY  
 DO NOT SCALE FROM THIS DRAWING. USE ONLY WRITTEN DIMENSIONS  
 DRAWING TO BE READ IN CONJUNCTION WITH ALL OTHER PROJECT DOCUMENTATION

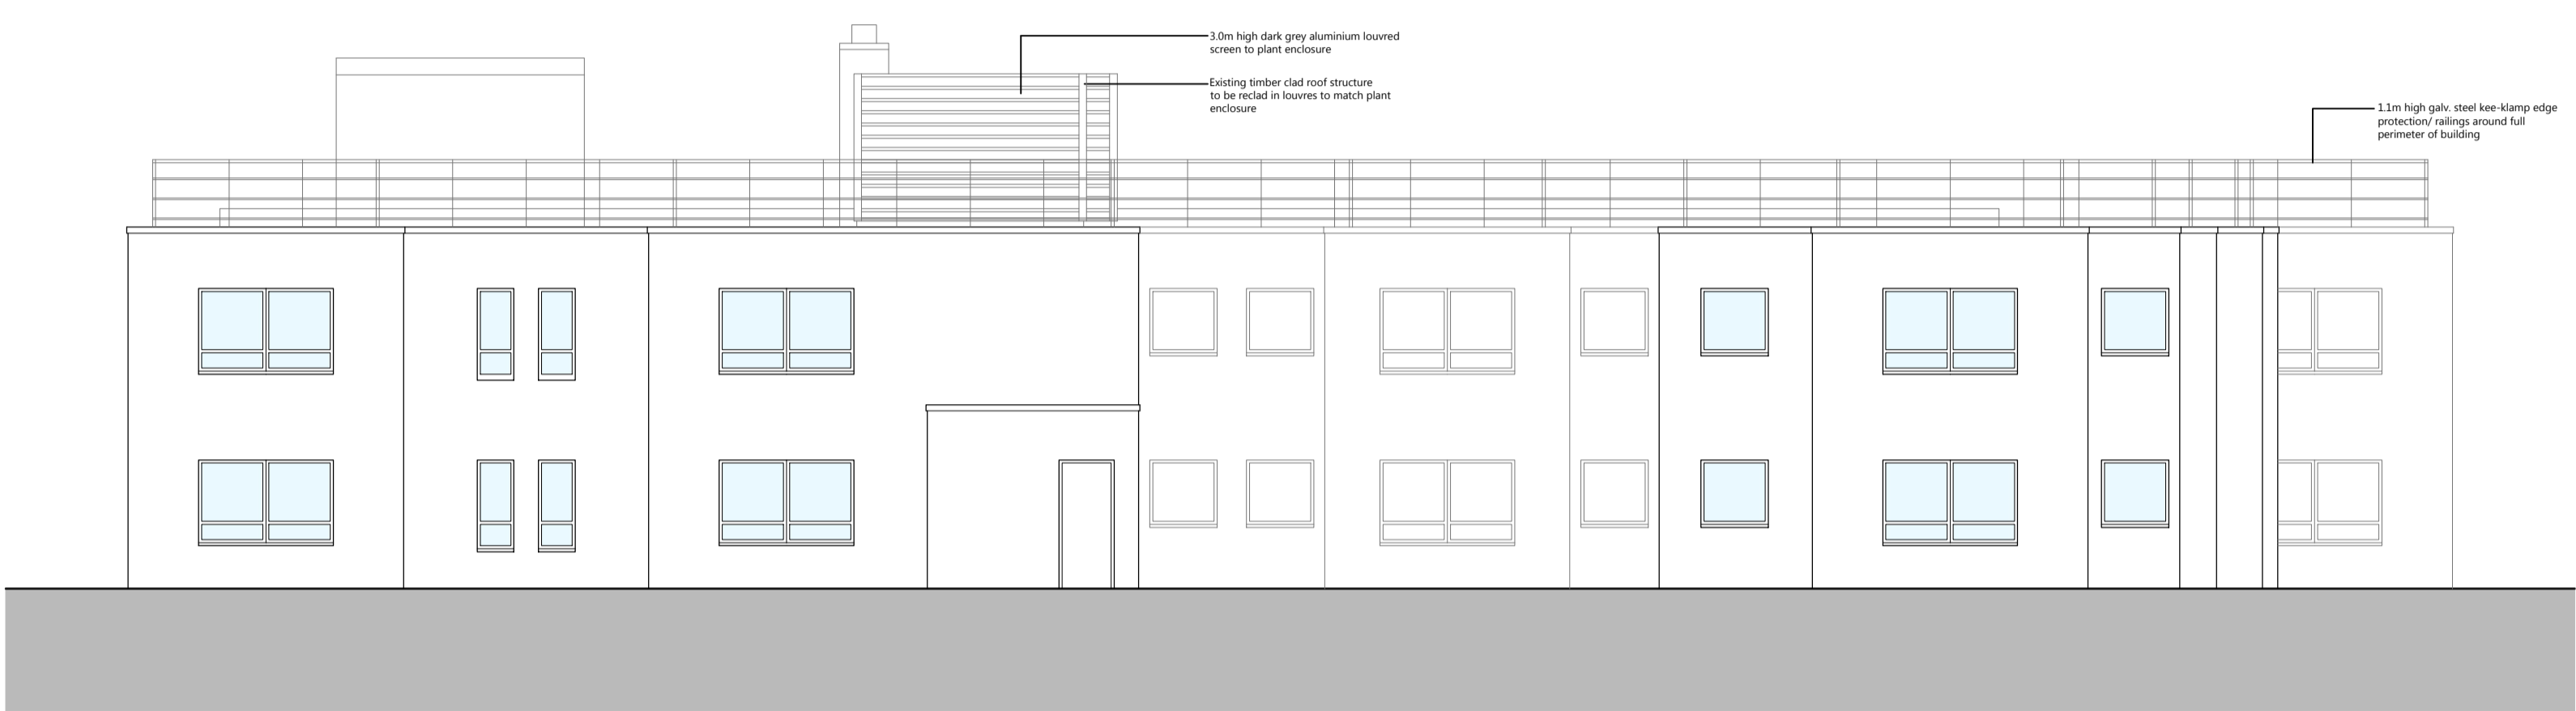


PROPOSED NORTH ELEVATION TO LOMAS STREET  
 1:100



PROPOSED WEST ELEVATION TO CAROLINE STREET CAR PARK  
 1:100

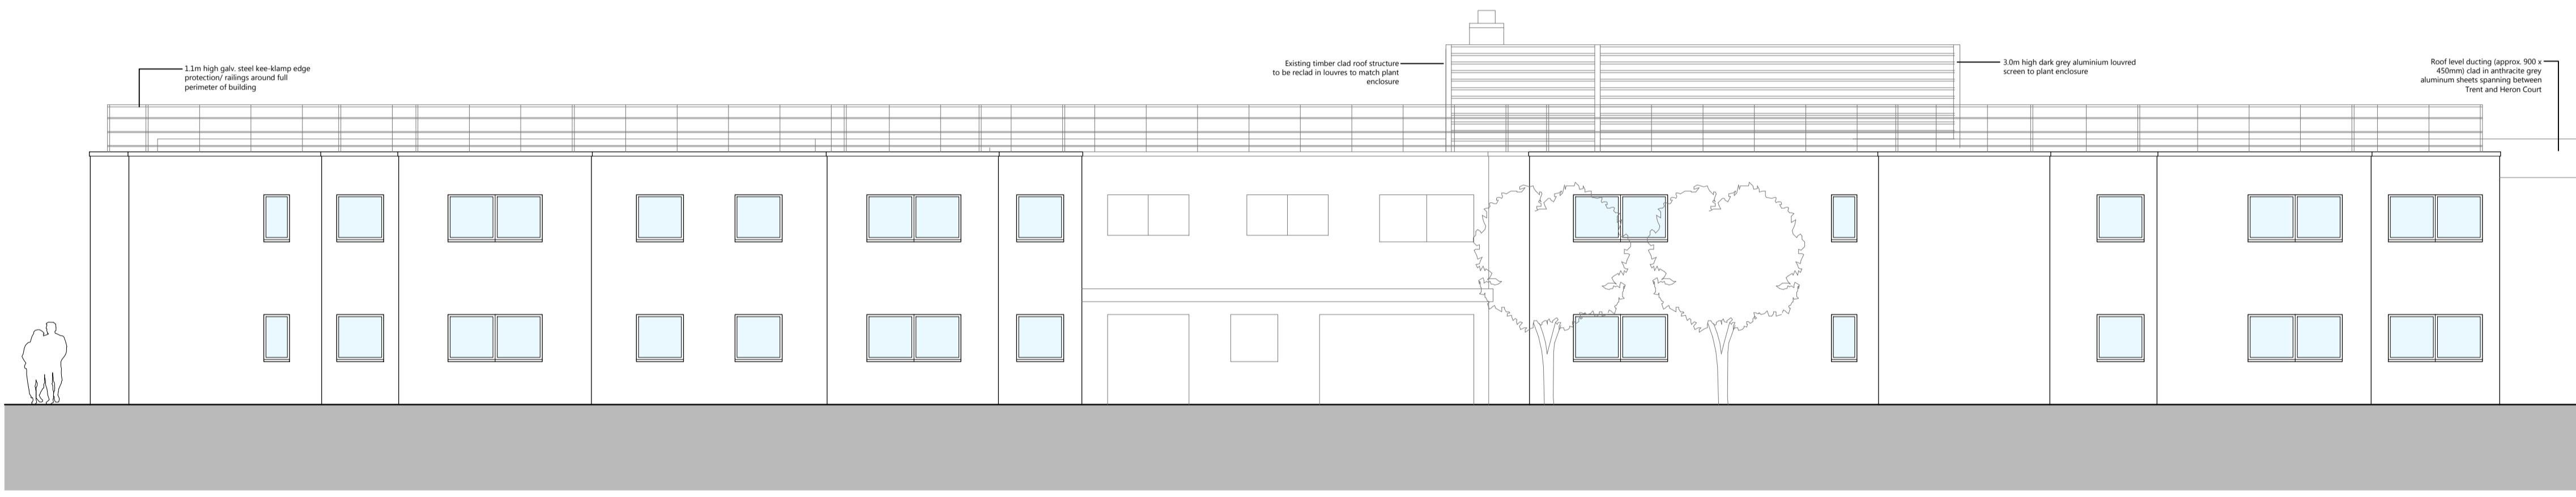

PROPOSED SOUTH ELEVATION TO MERCIAN WAY  
 1:100

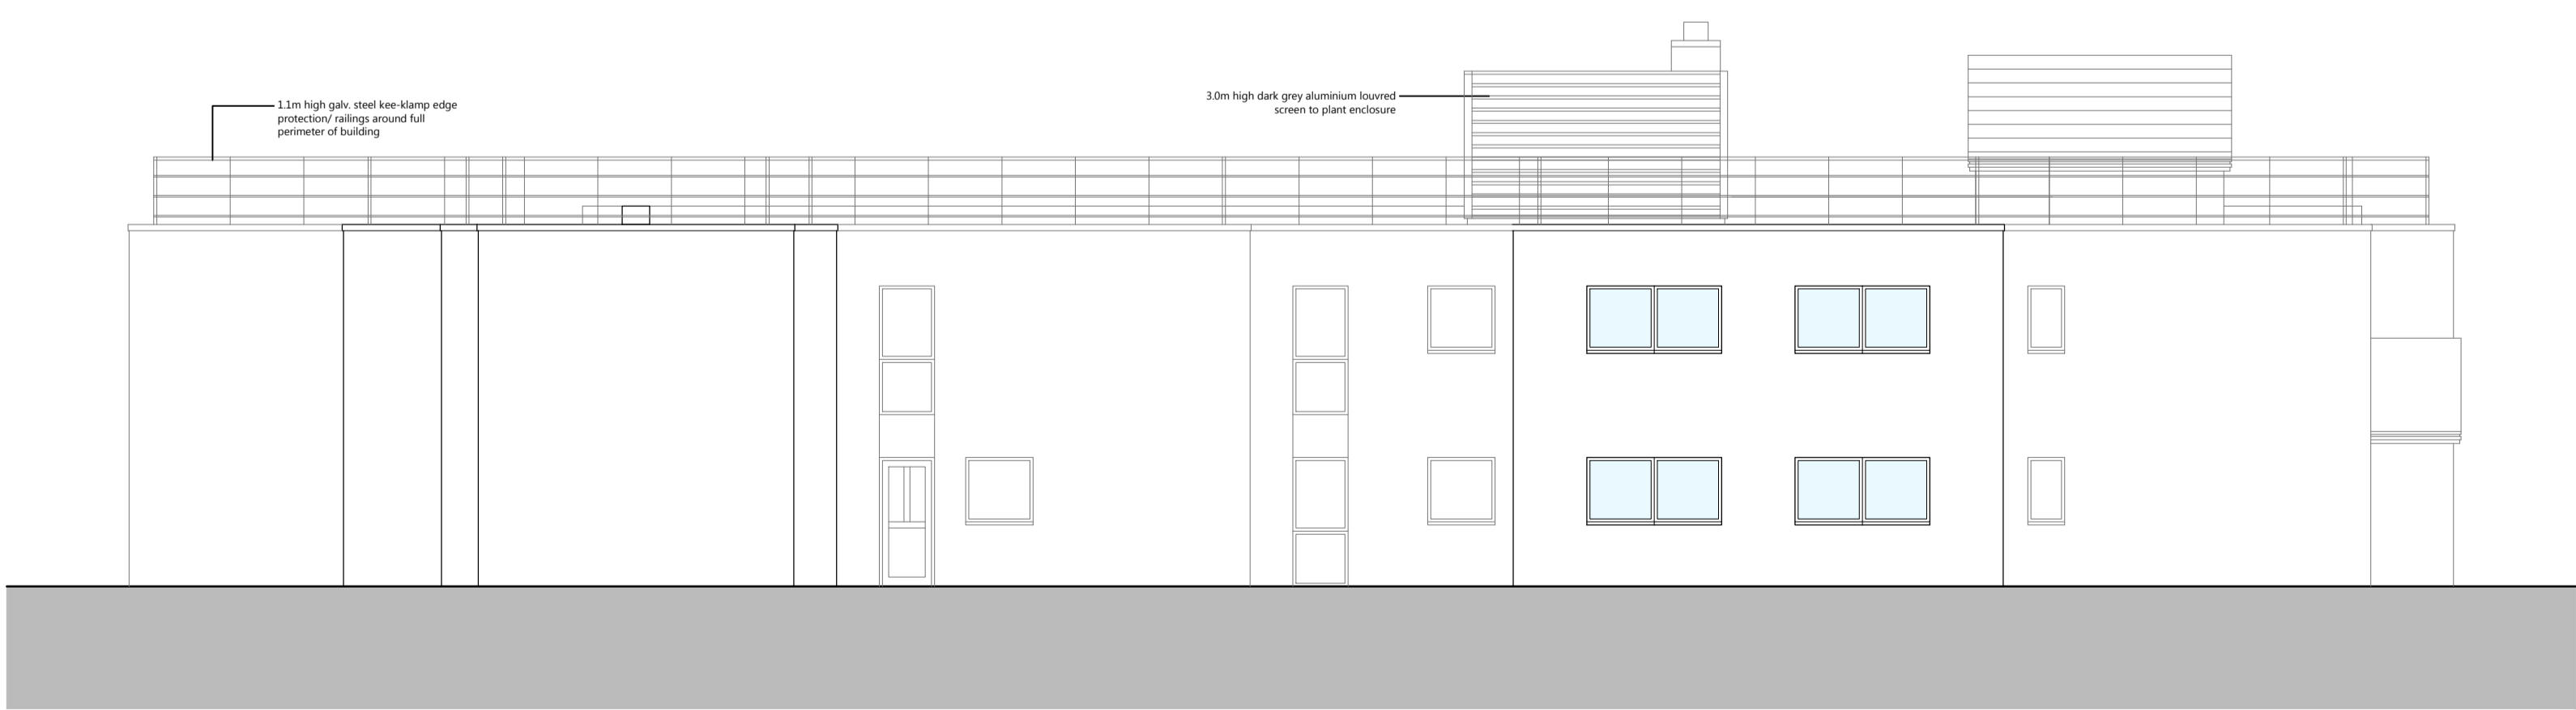

PROPOSED EAST ELEVATION TO WORRALL STREET  
 1:100

E 26.03.24	DUCTING BRIDGE DETAILS UPDATED	PJH
D 02.01.24	PERIMETER ROOF GUARDING/ EDGE PROTECTION ADDED	PJH
C 21.12.23	PLANT ENCLOSURE LOCATION AMENDED	PJH
B 18.05.22	AMENDED FOLLOWING COMMENTS FROM LOCAL AUTHORITY	PJH
A 05.05.22	AMENDED FOLLOWING COMMENTS FROM LOCAL AUTHORITY	PJH
Rev	Description	Drawn


Client  
**FAIRHEAT / EDGEPLAN**

Project  
**TRENT & HERON COURT, LOMAS ST, STOCKPORT, SK3 9DJ**  
 Drawing title  
**PROPOSED BUILDING ELEVATIONS**

Scale	Drawn	Checked
<b>1:100@A1</b>	<b>PJH</b>	<b>PJH</b>
Date	Drawing status	
<b>07/11/2021</b>	<b>Planning</b>	
Drawing number	Revision	
<b>0332(P)103</b>	<b>E</b>	

**studioPH**  
 architecture

studioPH Limited  
 10th Floor  
 Atlantic Business Centre  
 Atlantic Street  
 Stockport  
 SK6 1JG  
 0161 631 3100  
 info@studioPH.co.uk  
 www.studioPH.co.uk

 

All dimensions to be checked on site. Use written dimensions only. Copyright © studioPH 2021