




ELEVATION A
(Front elevation)

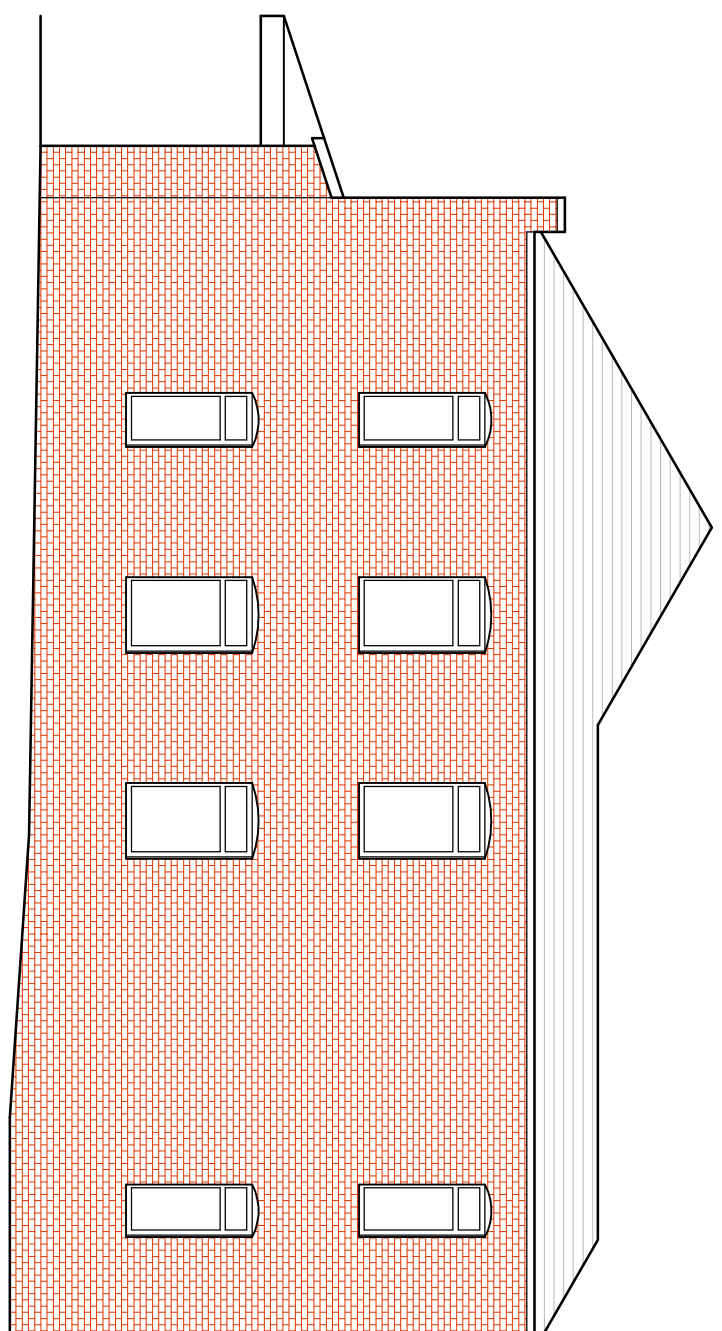

ELEVATION B
(Side elevation)

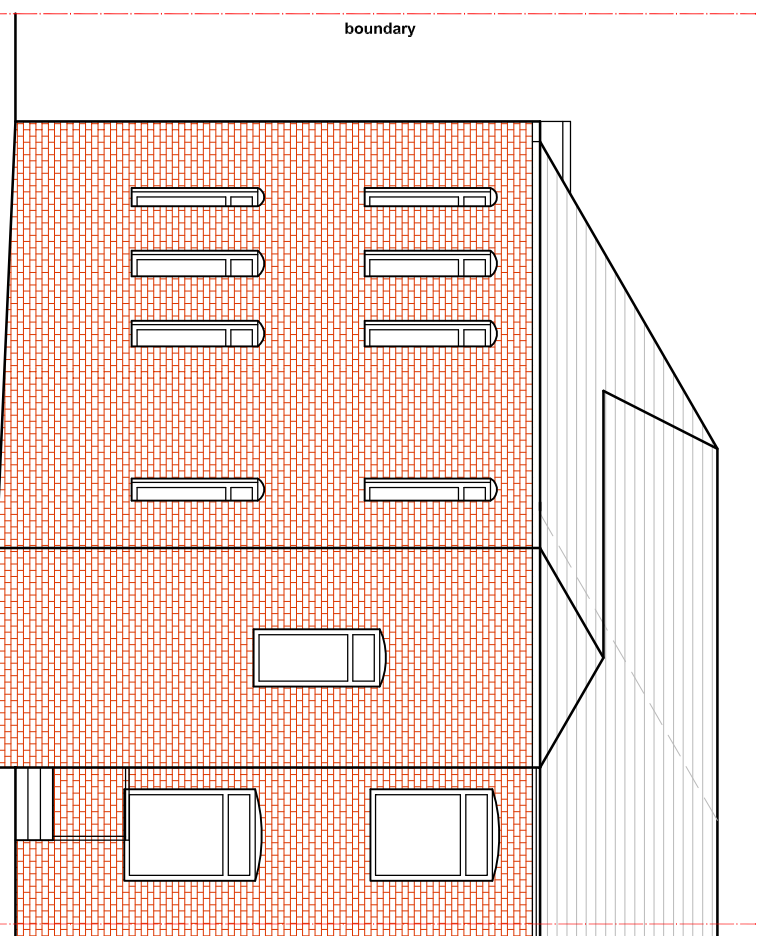

ELEVATION C
(Rear elevation)

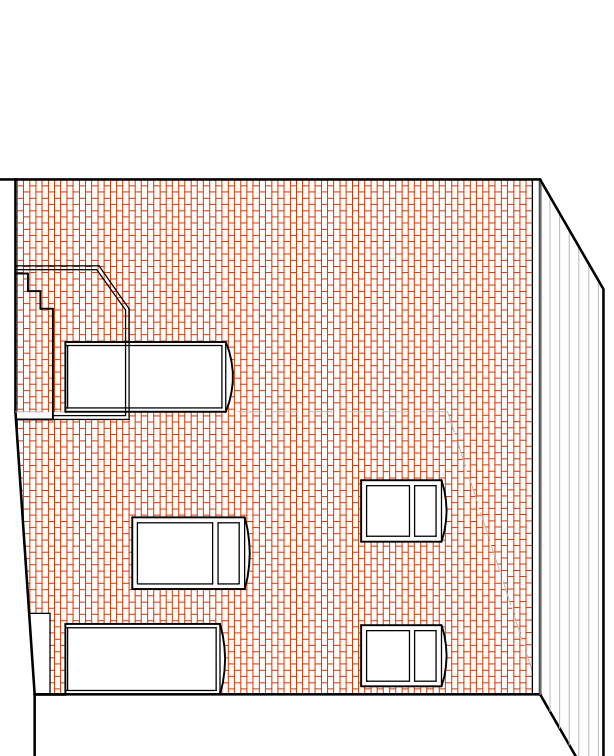

ELEVATION D
(Side elevation)



PLANNING

PROJECT TITLE: 480 MANCHESTER RD, 2312_01
HEATON CHAPEL, STOCKPORT, SK4 5DL.
PROPOSED EXTENSION TO CREATE TWO APARTMENTS.
REVISION: D

DRAWING TITLE: PROPOSED ELEVATIONS
DRAWING NO: 020

SCALE: 1:100@A3
DATE: 11.12.23
DRAWN BY: AEP

pettifer architecture

tel: 07972629158
email: info@pettiferarchitecture.co.uk
www.pettiferarchitecture.co.uk