



EXISTING SITE PLAN

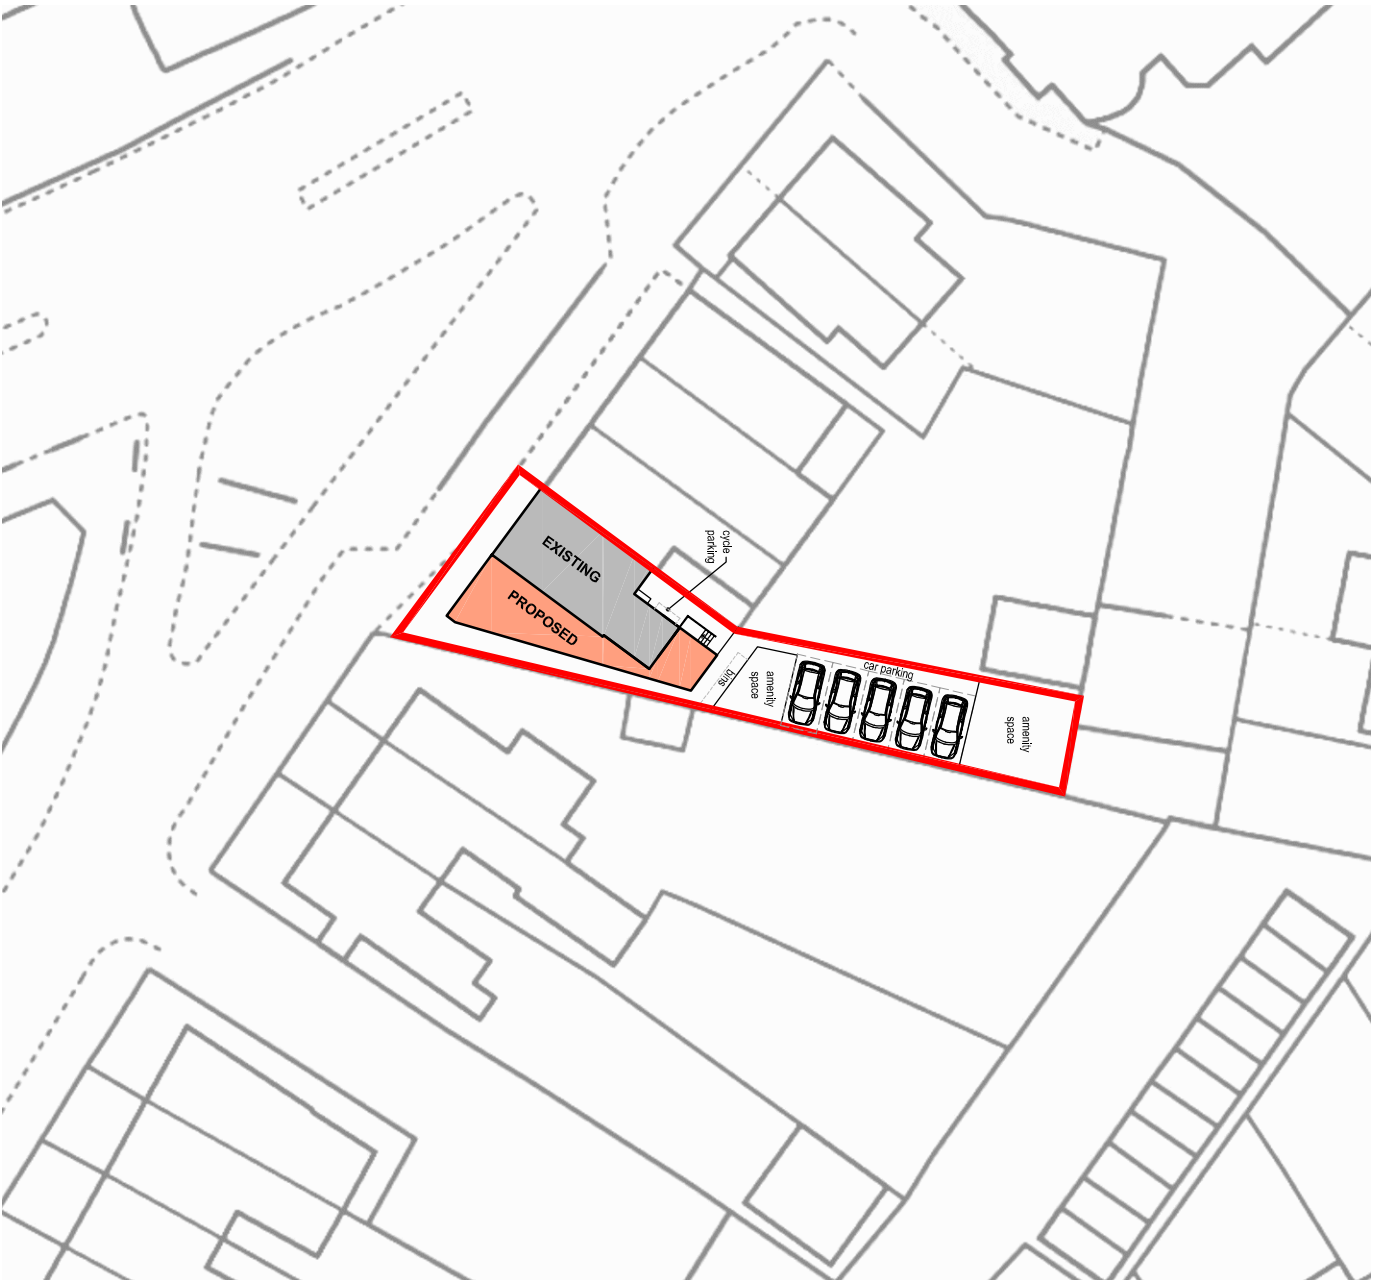

PROPOSED SITE PLAN

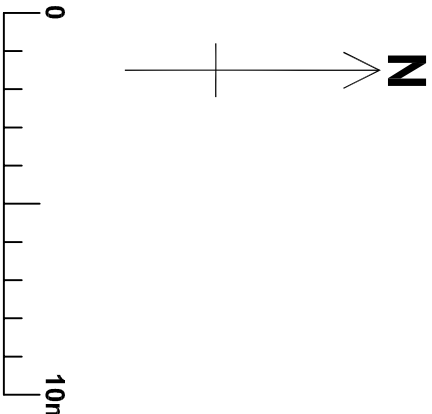

PLANNING

PROJECT TITLE: 480 MANCHESTER RD, HEATON CHAPEL, STOCKPORT, SK4 5DL.
PROJECT NO: 2312_01
PROPOSED EXTENSION TO CREATE TWO APARTMENTS.
REVISION: A

DRAWING TITLE: SITE PLANS
DRAWING NO: 002

SCALE: 1:200@A3
DATE: 11.12.23
DRAWN BY: AEP

pettifer architecture
tel: 07979629158
email: info@pettiferarchitecture.co.uk
www.pettiferarchitecture.co.uk