


FRONT ELEVATION

SIDE ELEVATION

- PROPOSED EXTERNAL MATERIALS**
- EXTERNAL WALLS TO MATCH EXISTING
 - NEW GRP FLAT ROOF
 - WINDOWS / DOORS TO CLIENT SPEC.
 - RAINWATER GOODS TO MATCH EX.
 - SOFFITE AND FACIA TO CLIENT SPEC.

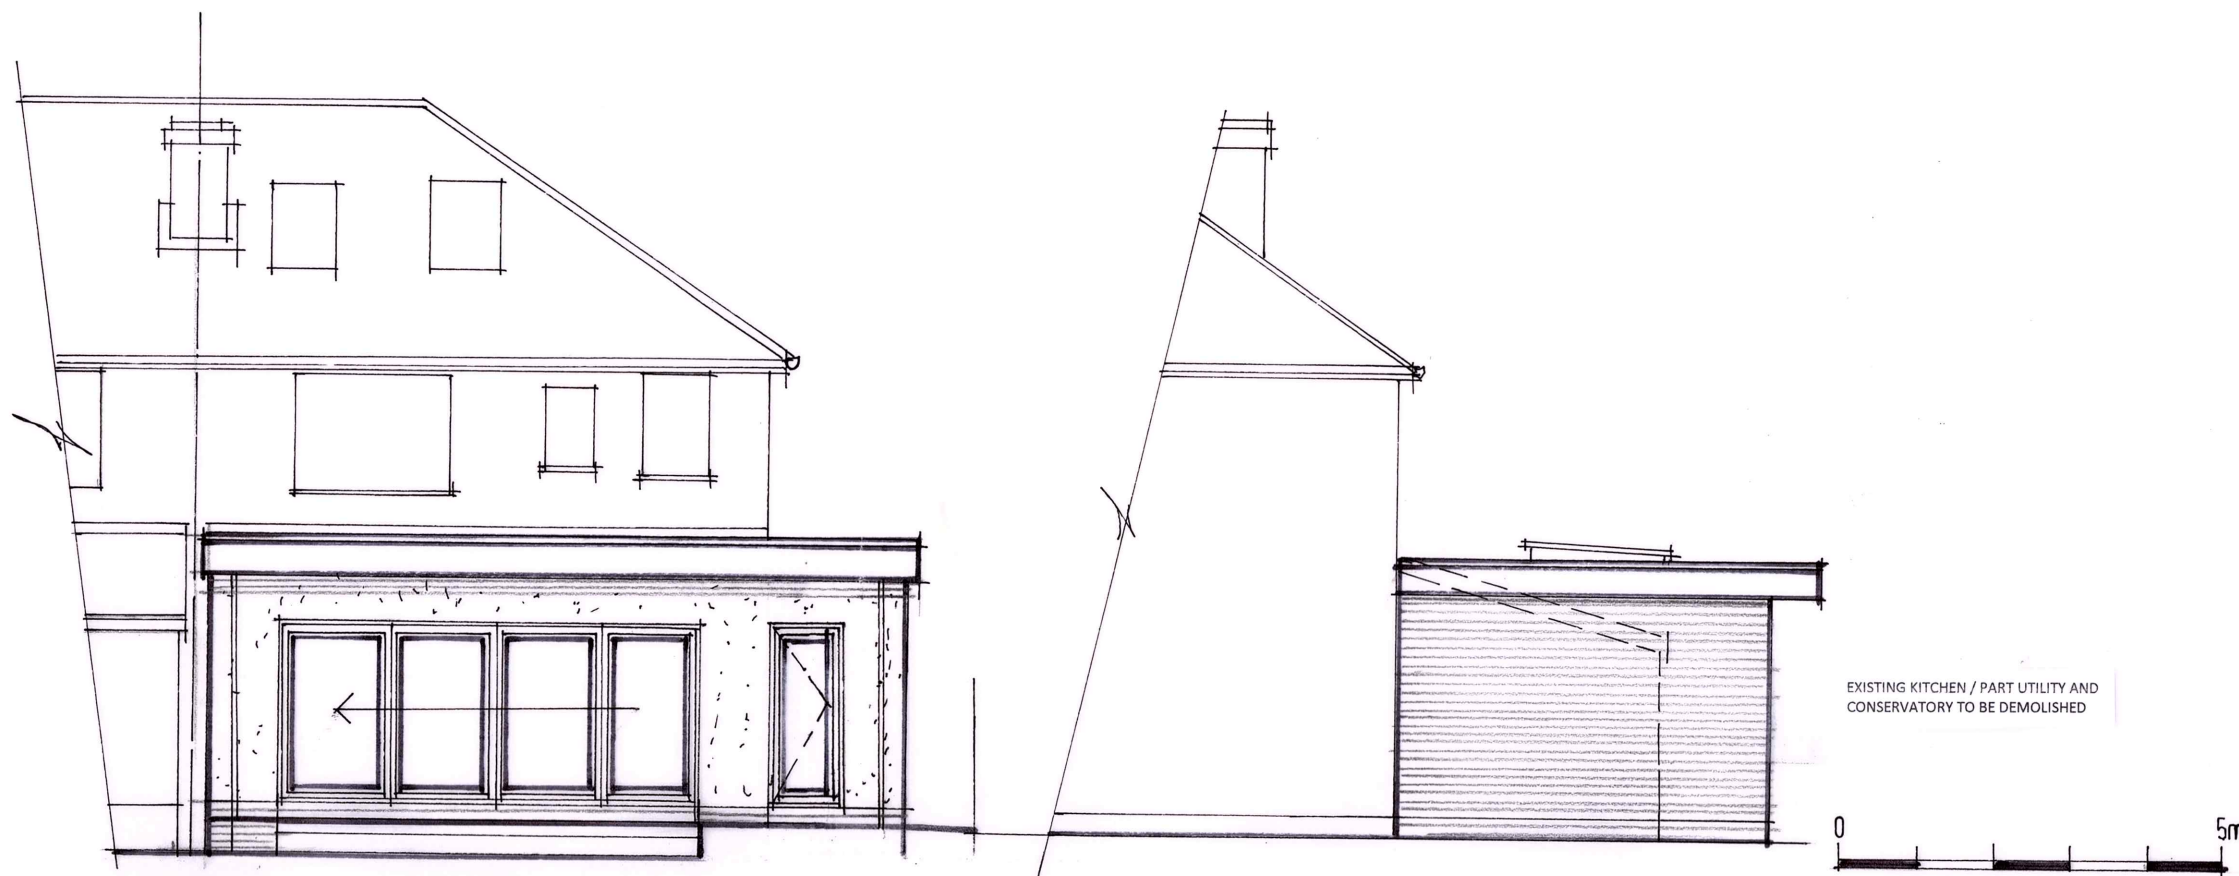

REAR ELEVATION

HIGH PERFORMANCE DOORS TO CLIENT
SPECIFICATION BY SPECIALIST

SIDE ELEVATION

TITLE
PROPOSED ELEVATIONS
PROJECT
**21 NEVILL ROAD
BRAMHALL
STOCKPORT
SK7 3ET**
CLIENT
MR & MRS M BOWEN

SCALE 1:100 APRIL 24

DRG No NR/PREL/003 rev -

rdps

RESIDENTIAL DESIGN AND PLANNING SERVICES LTD

31 GLENSIDE DRIVE
WILMSLOW
CHESHIRE
SK9 1EH

rdps@btinternet.com tel: 01625 525266 mobile: 07895 415100