



**FRONT ELEVATION**


**SIDE ELEVATION**

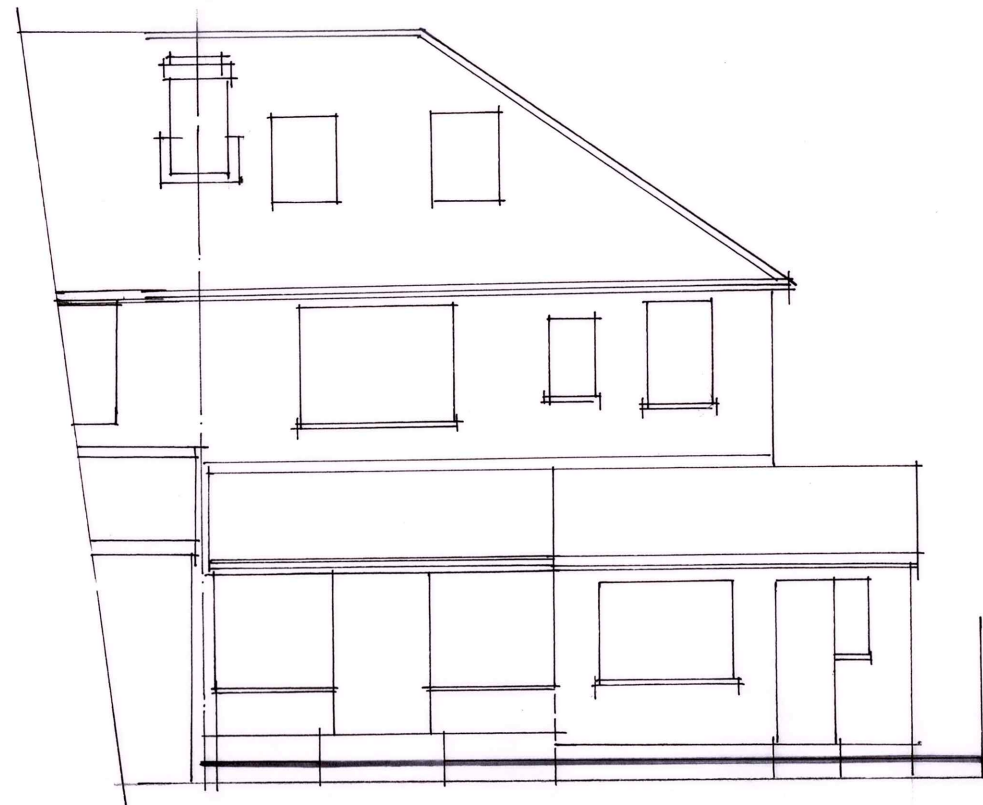

**REAR ELEVATION**

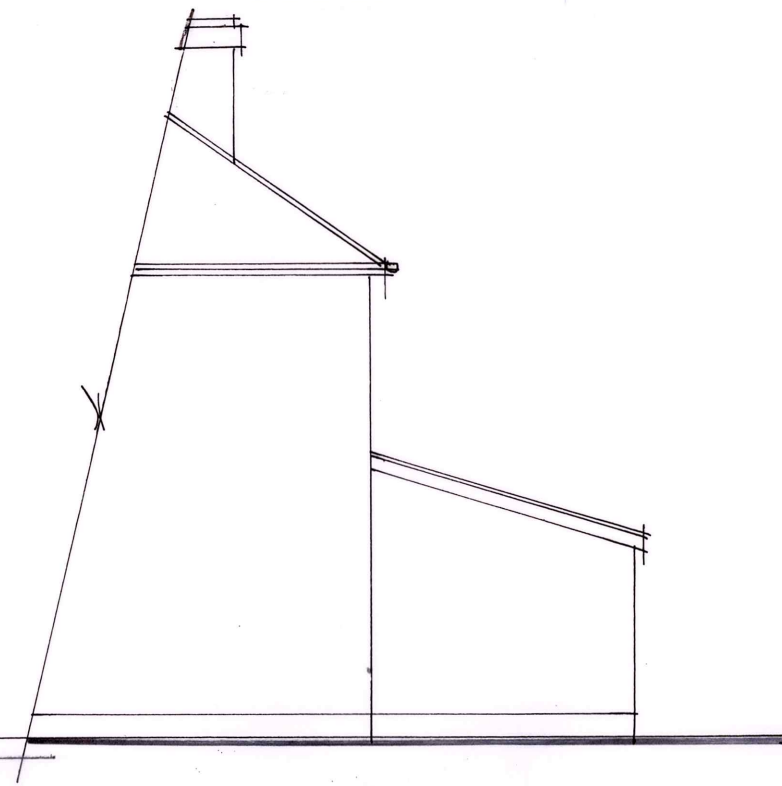

**SIDE ELEVATION**

 

TITLE  
**EXISTING ELEVATIONS**  
PROJECT  
**21 NEVILL ROAD  
BRAMHALL  
STOCKPORT  
SK7 3ET**  
CLIENT  
**MR & MRS M BOWEN**

SCALE 1:100 APRIL 24

DRG No NR/EXEL/003 rev -

**rdps**

RESIDENTIAL DESIGN AND PLANNING SERVICES LTD

31 GLENSIDE DRIVE

WILMSLOW

CHESHIRE

SK9 1EH

rdps@btinternet.com tel: 01625 525266 mobile: 07895 415100