



FIELD ROAD

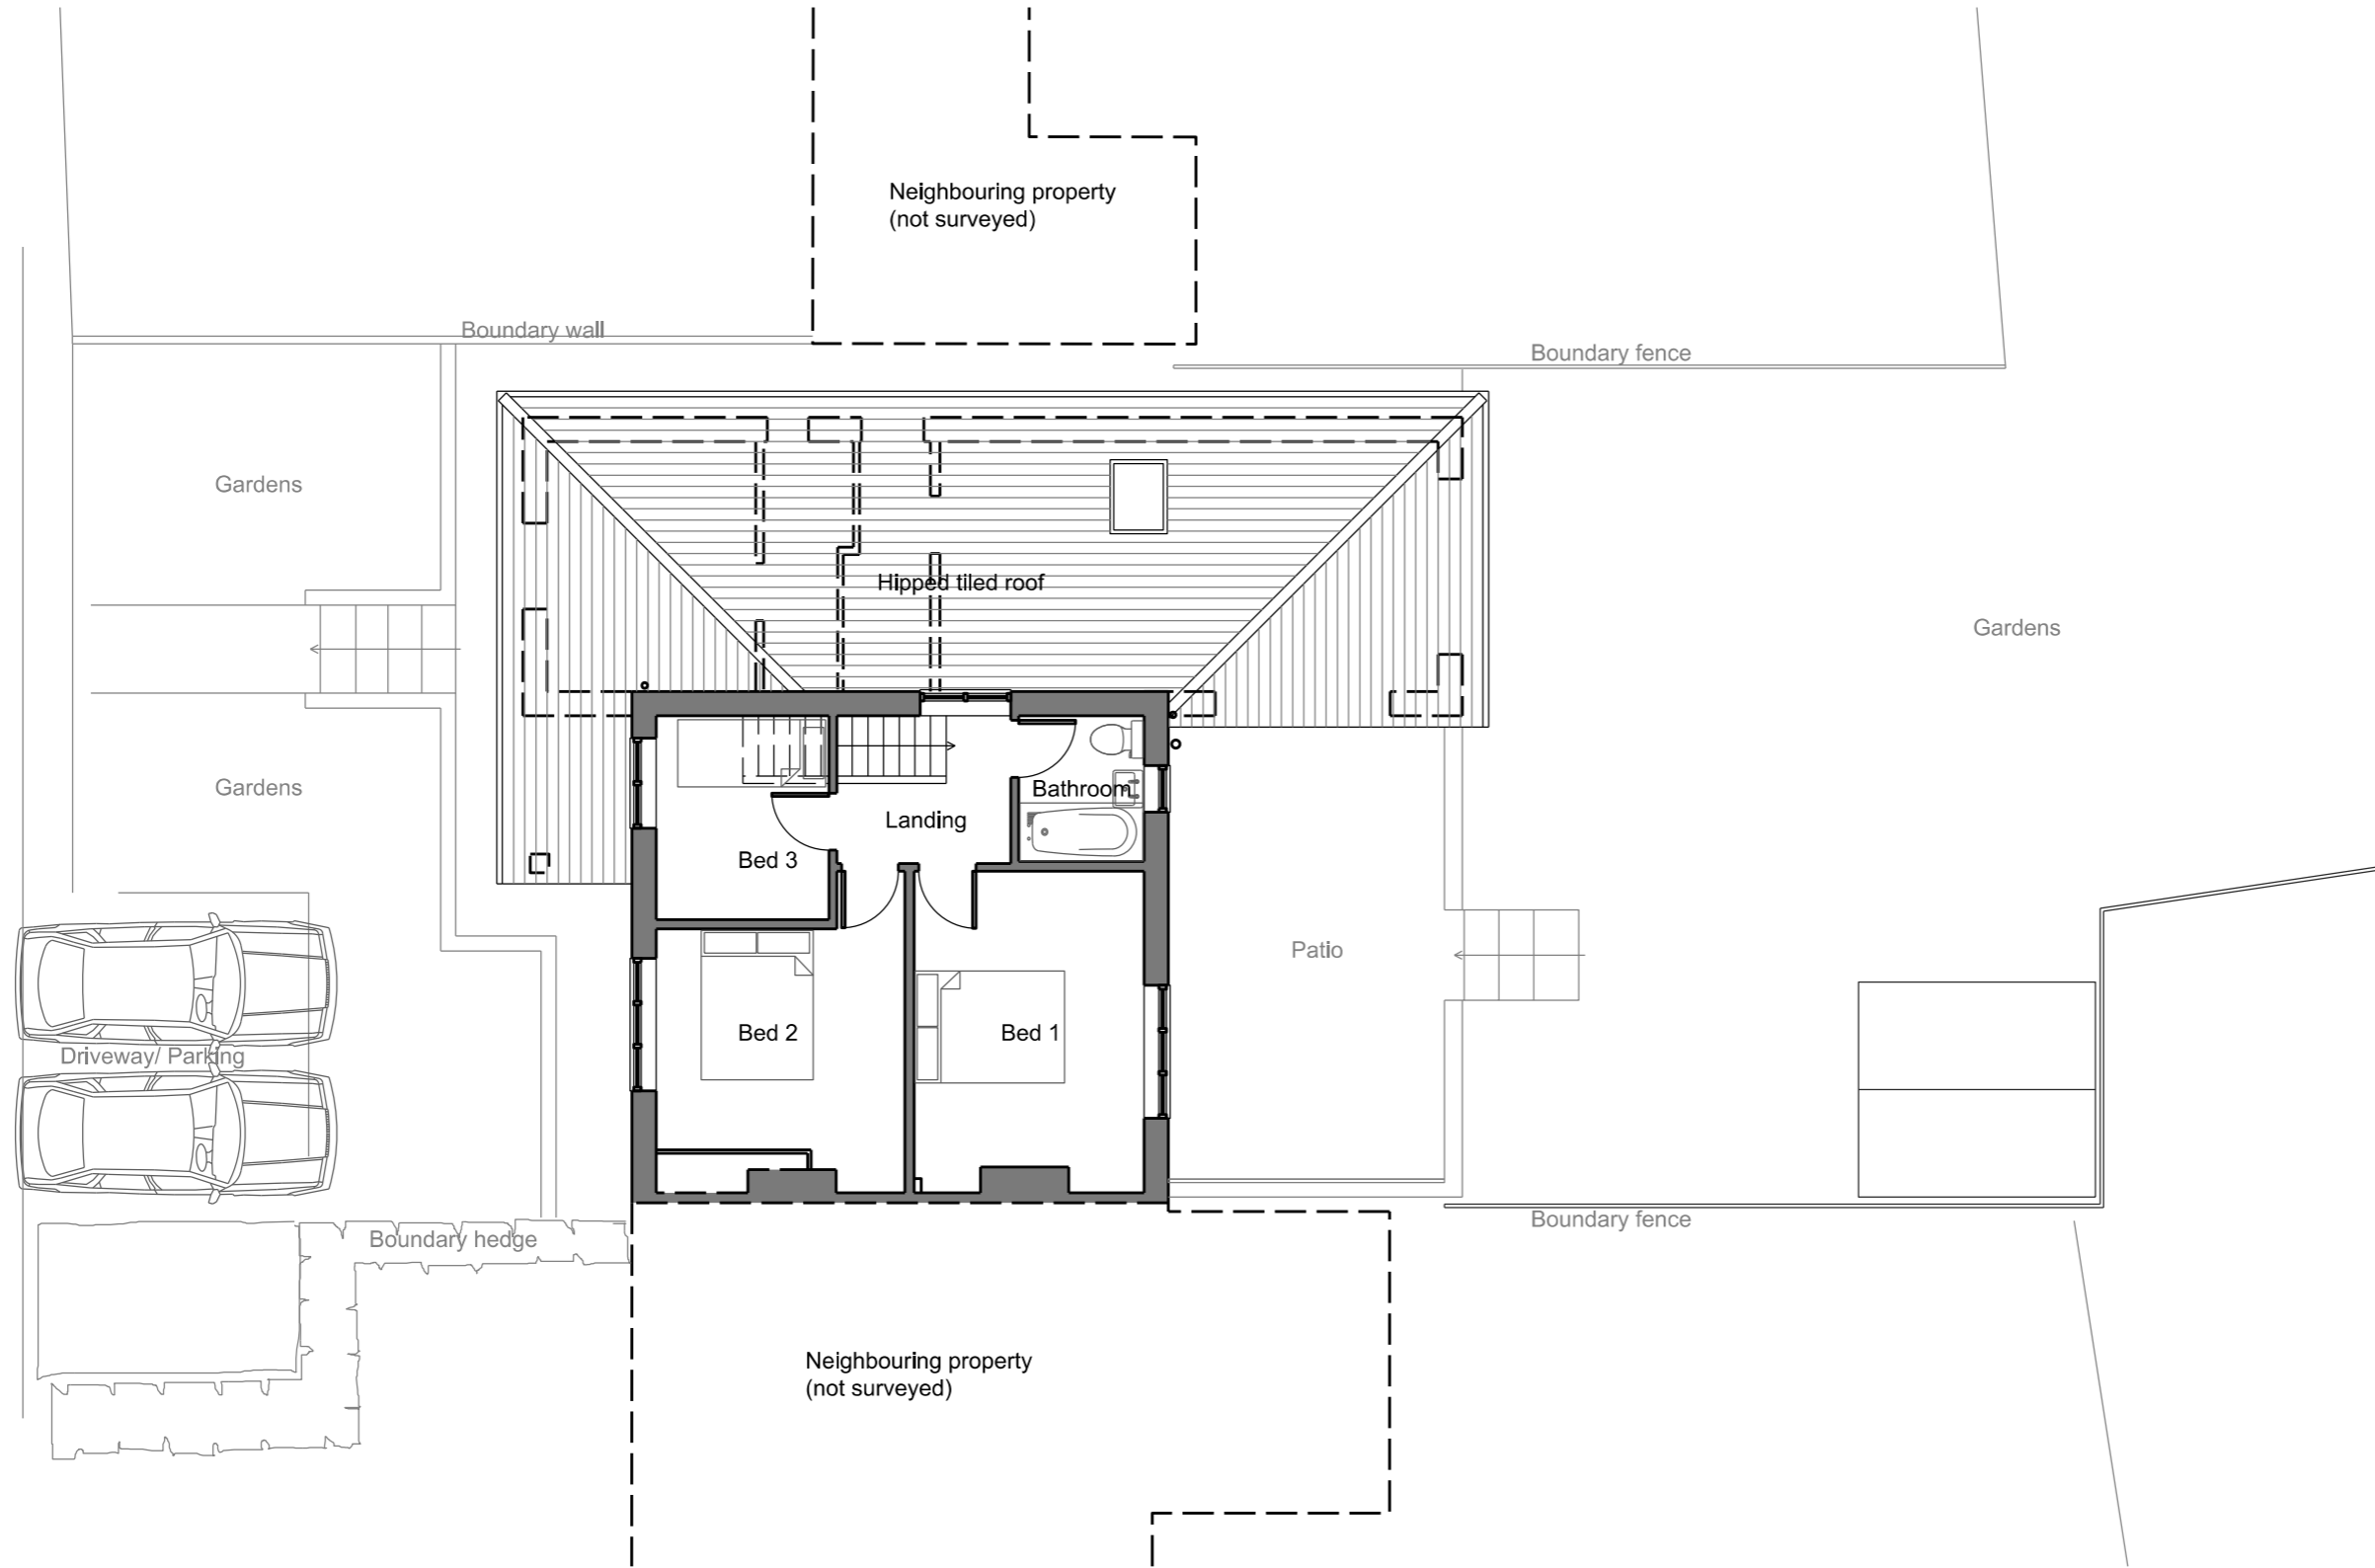

FIRST FLOOR PLAN

Note: Responsibility is not accepted for errors made by others in scaling from this drawing. All dimensions to be confirmed on site.

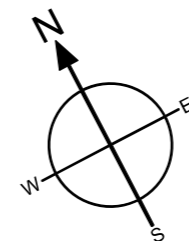

SUNDIAL HOUSE DESIGNS

16 Folly Lane, Stroud, Glos, GL5 1SD Tel: 07789 537629

Drawing Title:	First Floor Plan - Existing		
Project Name:	4 Field Road	Scale:	1-100@A3
Drawing No:	SHD-4FR-SUR-04-O	Date:	Jan 2024
Revision:	-		