



FIELD ROAD

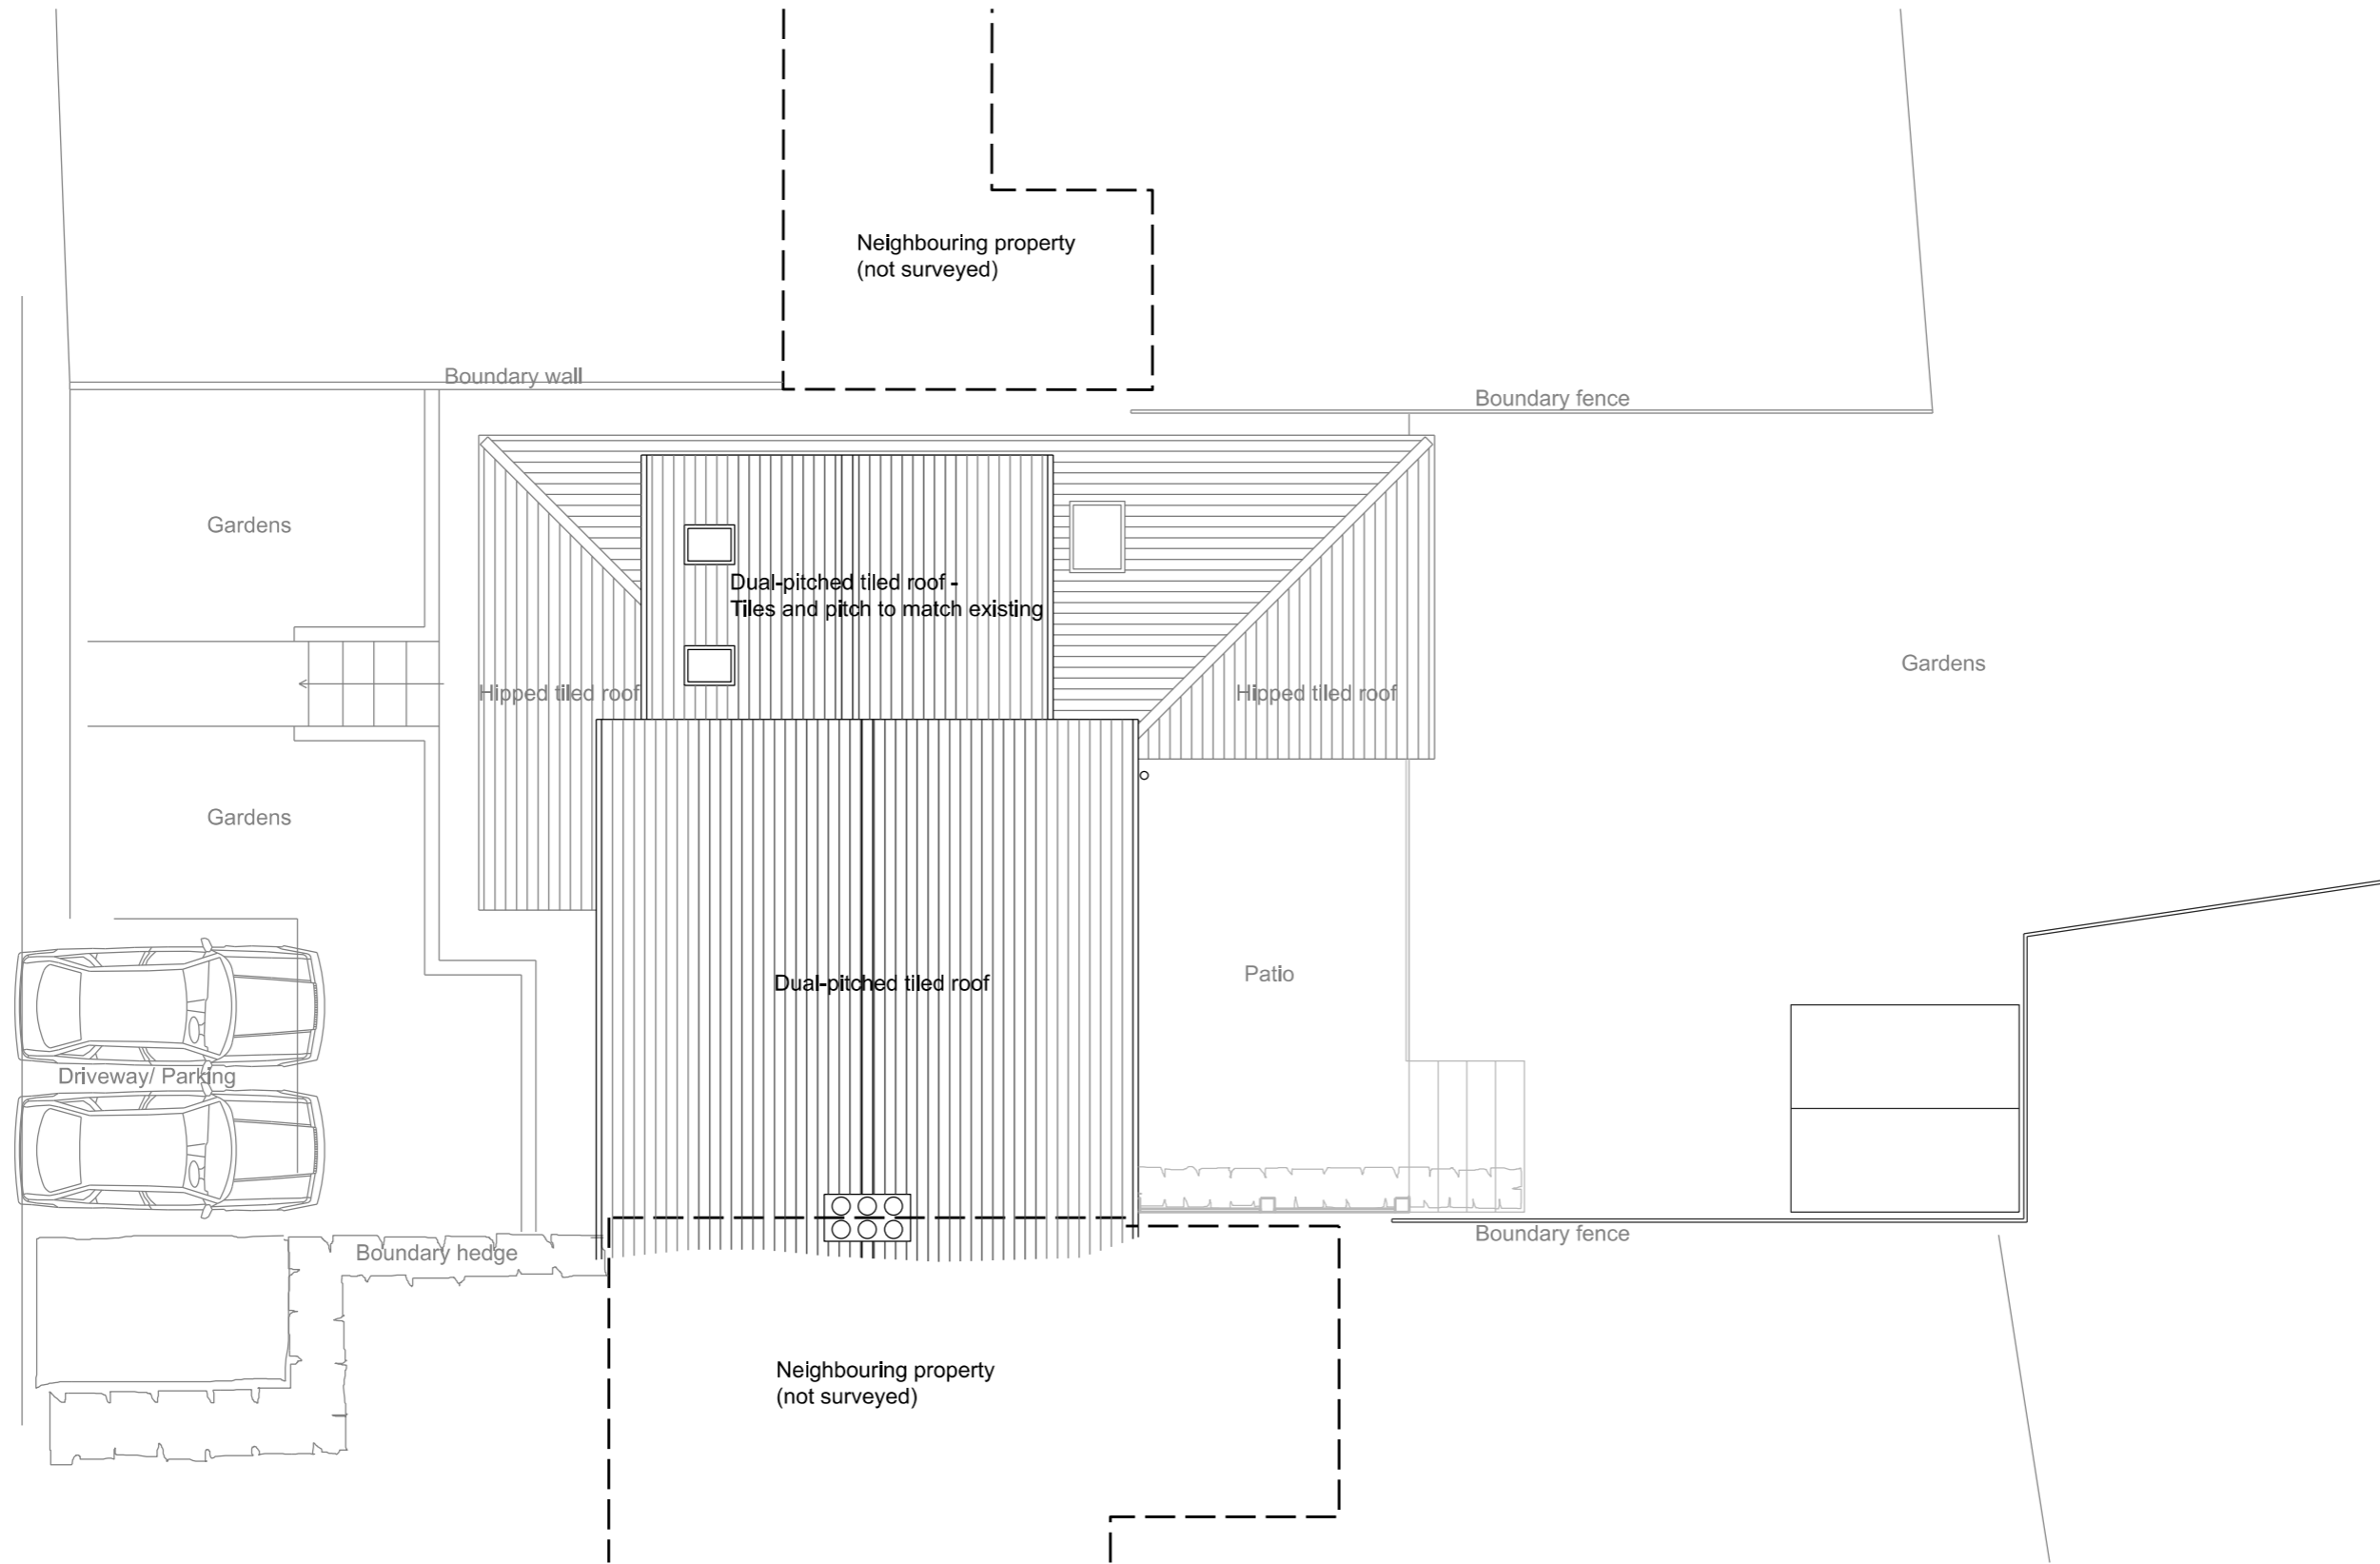

ROOF PLAN

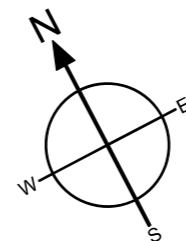

Note: Responsibility is not accepted for errors made by others in scaling from this drawing.  
 All dimensions to be confirmed on site.

### SUNDIAL HOUSE DESIGNS

16 Folly Lane, Stroud, Glos, GL5 1SD Tel: 07789 537629

Drawing Title:	Roof Plan - Proposed		
Project Name:	4 Field Road	Scale:	1-100@A3
Drawing No:	SHD-4FR-PROP-11-O	Date:	April 2024
Revision:	-		