




SITE PLAN

FIELD ROAD

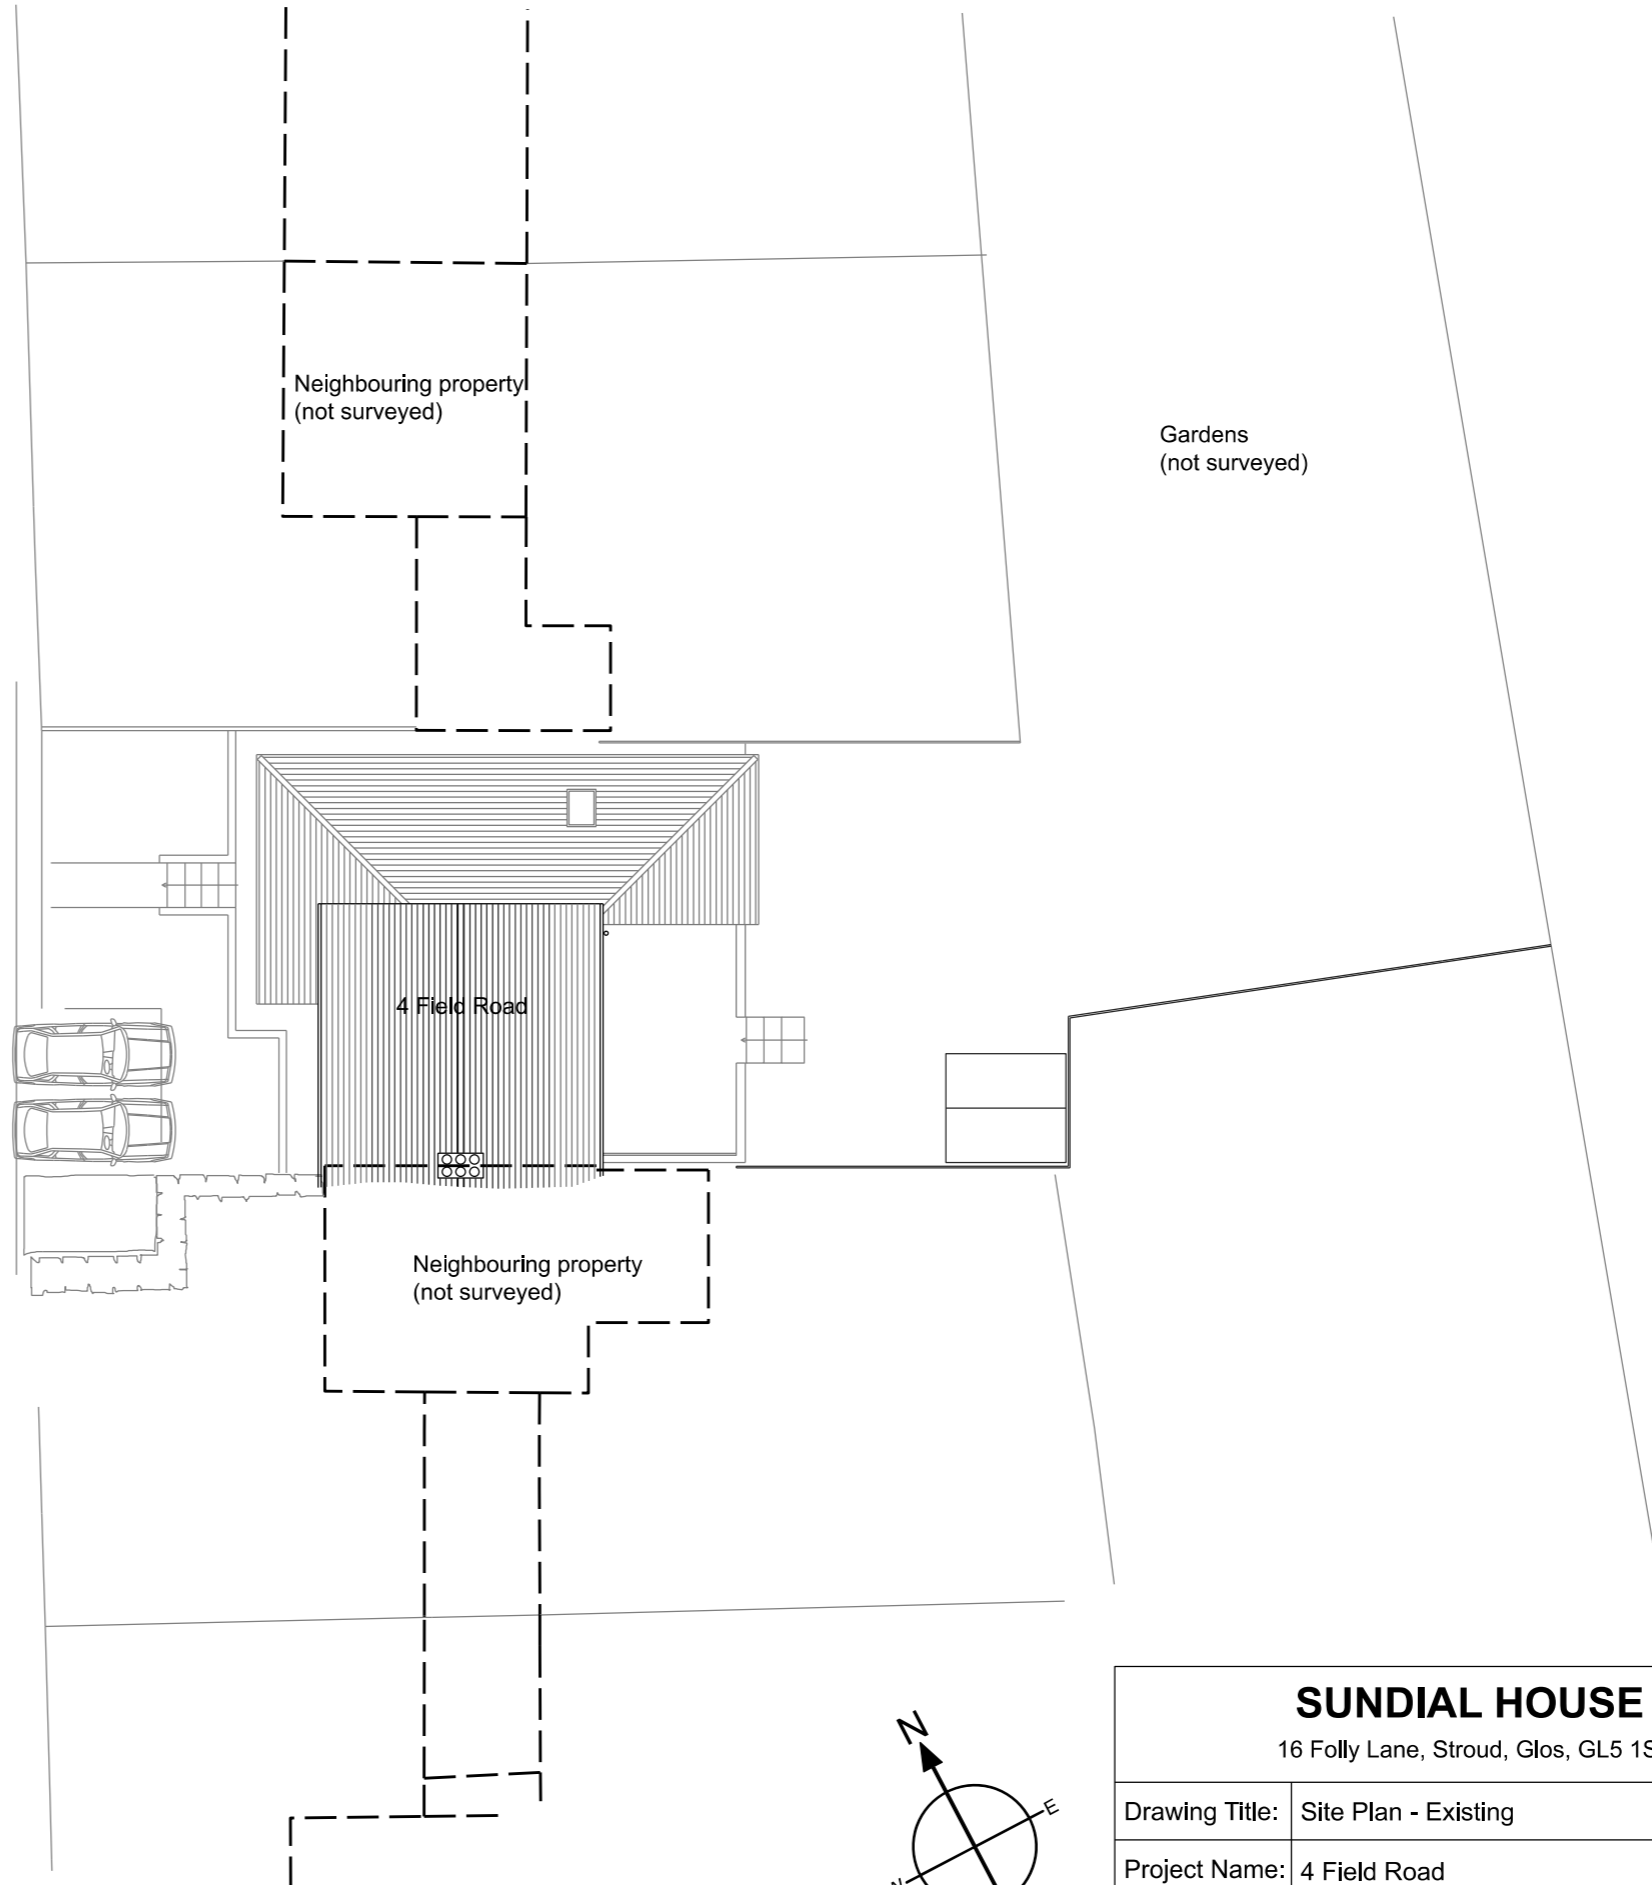


Neighbouring property
(not surveyed)

Gardens
(not surveyed)

4 Field Road

Neighbouring property
(not surveyed)

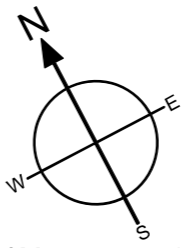

SUNDIAL HOUSE DESIGNS

16 Folly Lane, Stroud, Glos, GL5 1SD Tel: 07789 537629

Drawing Title:	Site Plan - Existing		
Project Name:	4 Field Road	Scale:	1:200 @ A3
Drawing No:	SHD-4FR-SUR-02-O	Date:	Jan 2024
Revision:	-		