





REAR ELEVATION

1:100


SIDE ELEVATION

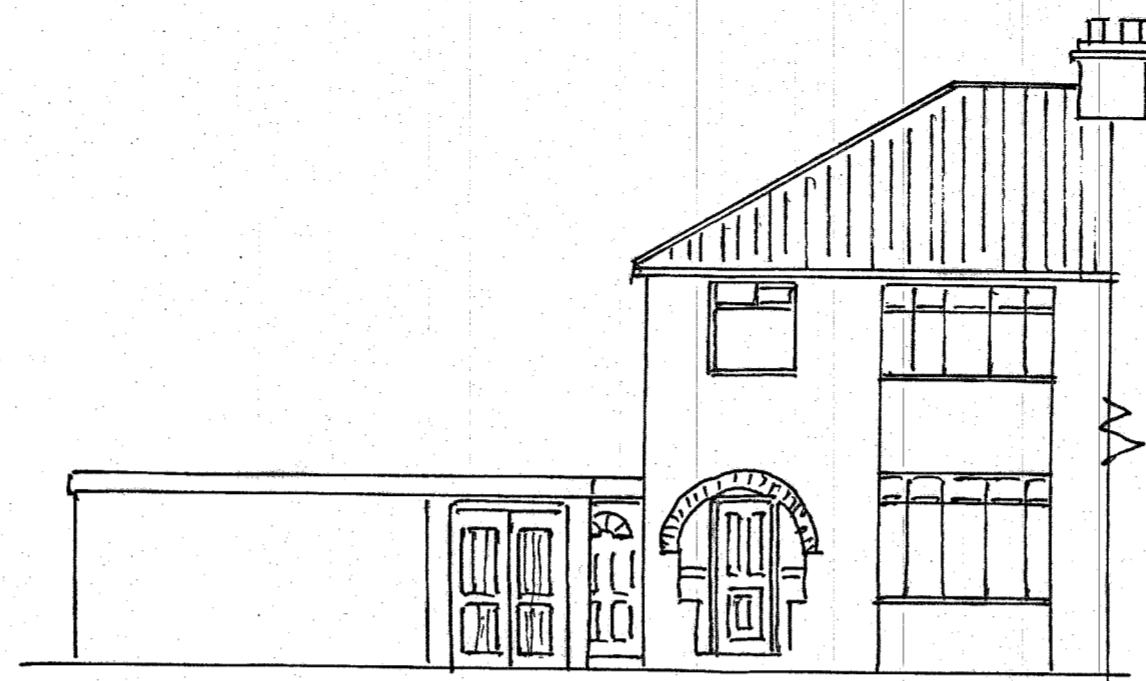

FRONT ELEVATION

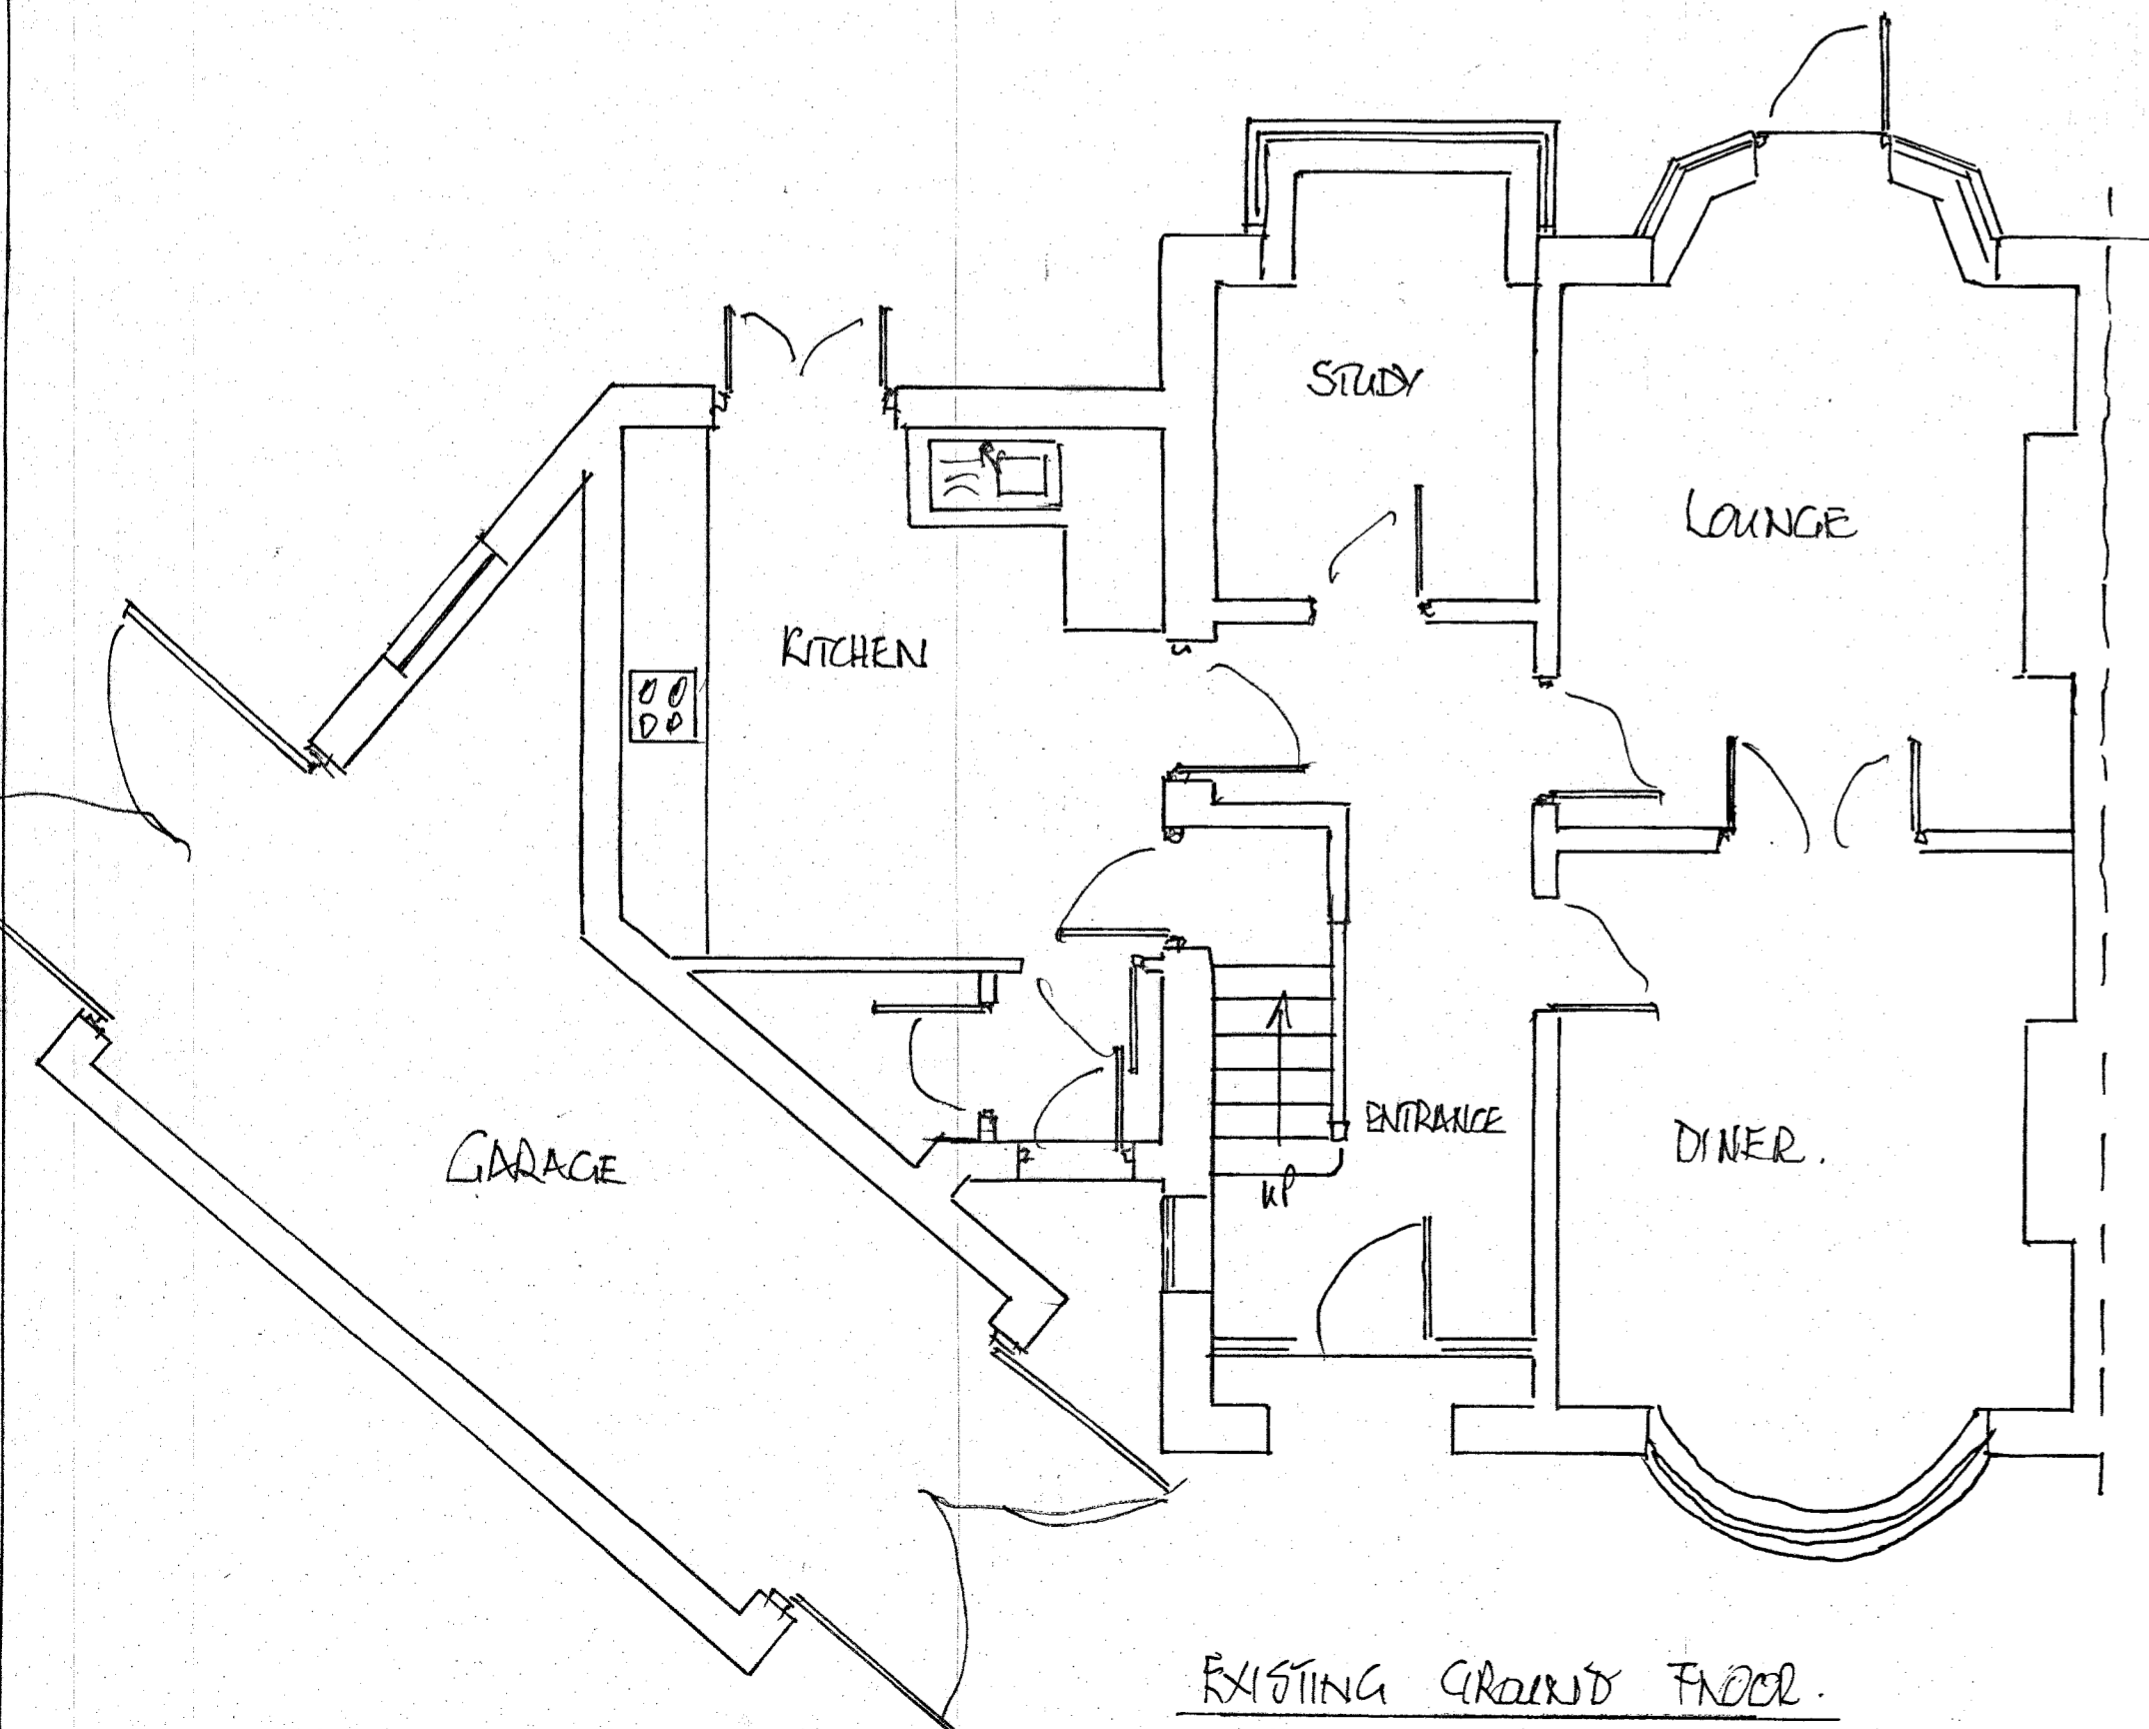

EXISTING GROUND FLOOR.

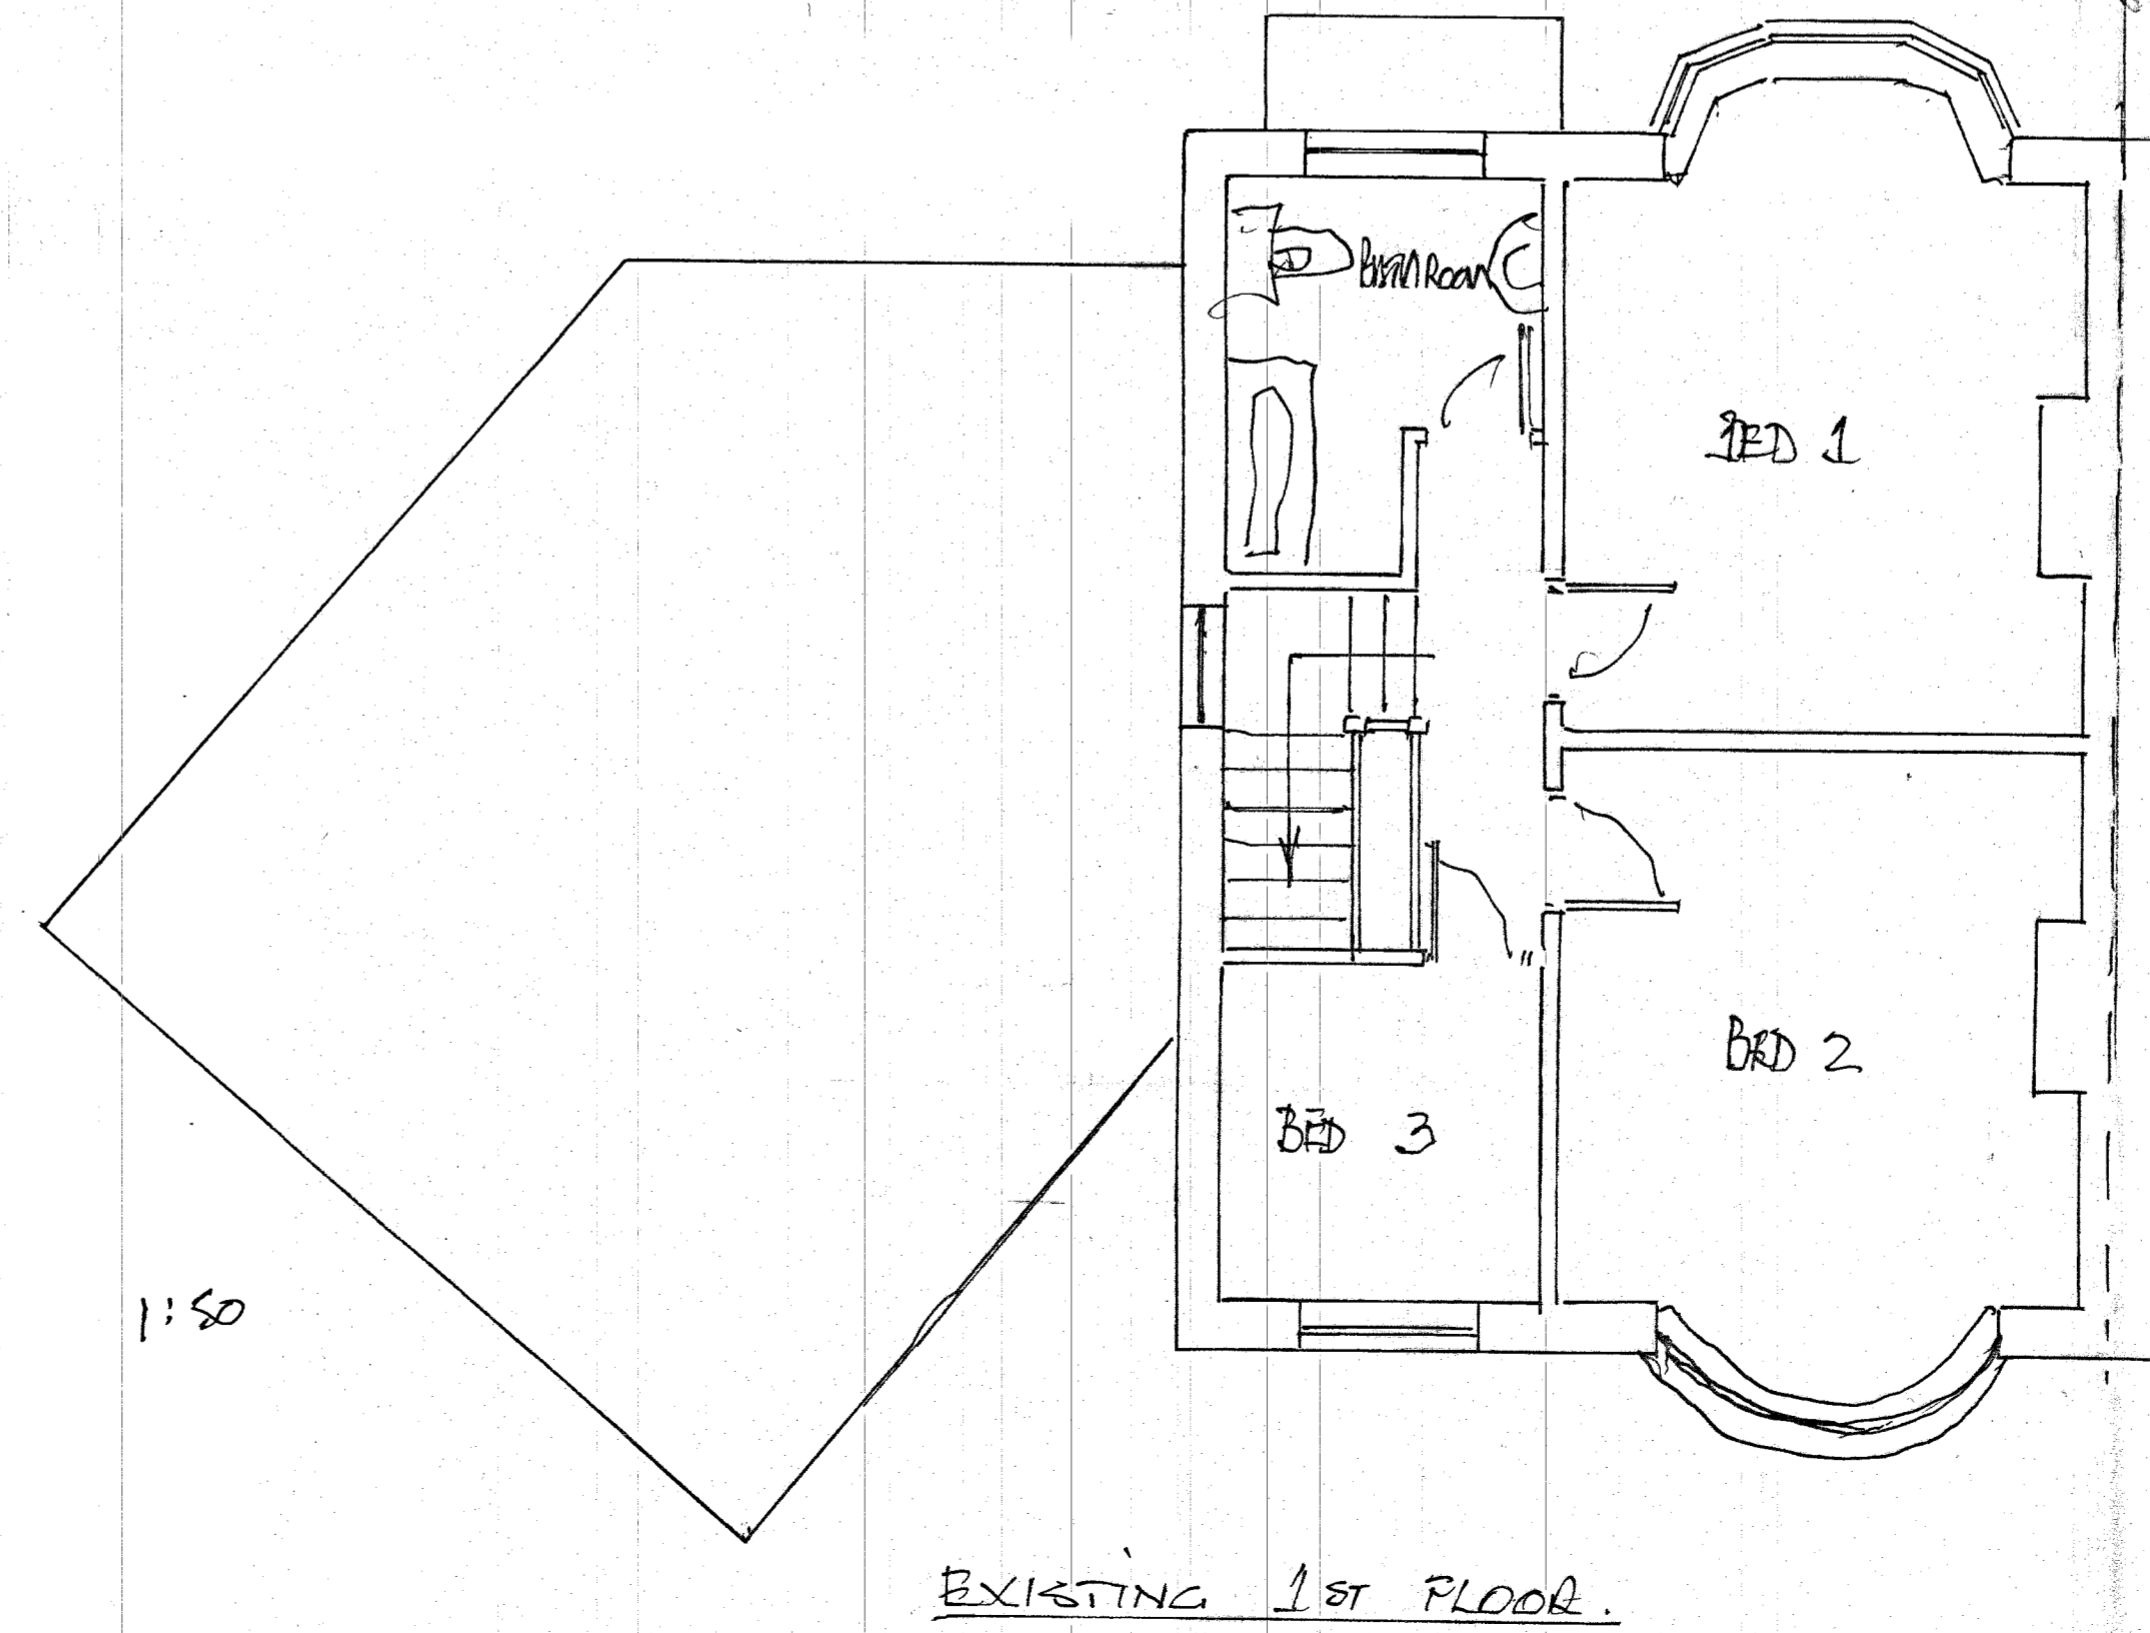

EXISTING 1ST FLOOR.

1:50

CLIENT
MR PALMER

SITE
NO 40 SAVILLE GROVE
RAUCLIFFE LANE YORK.
YO30 6NY

JOB
EXISTING

DRAWINGS 1
PLANS EXISTING DWELLING

SCALE 1:50 1:100

DRAWING 1 OF 2