



**Proposed Ground Floor Plan**  
Scale 1:50




**Proposed First Floor Plan**  
Scale 1:50

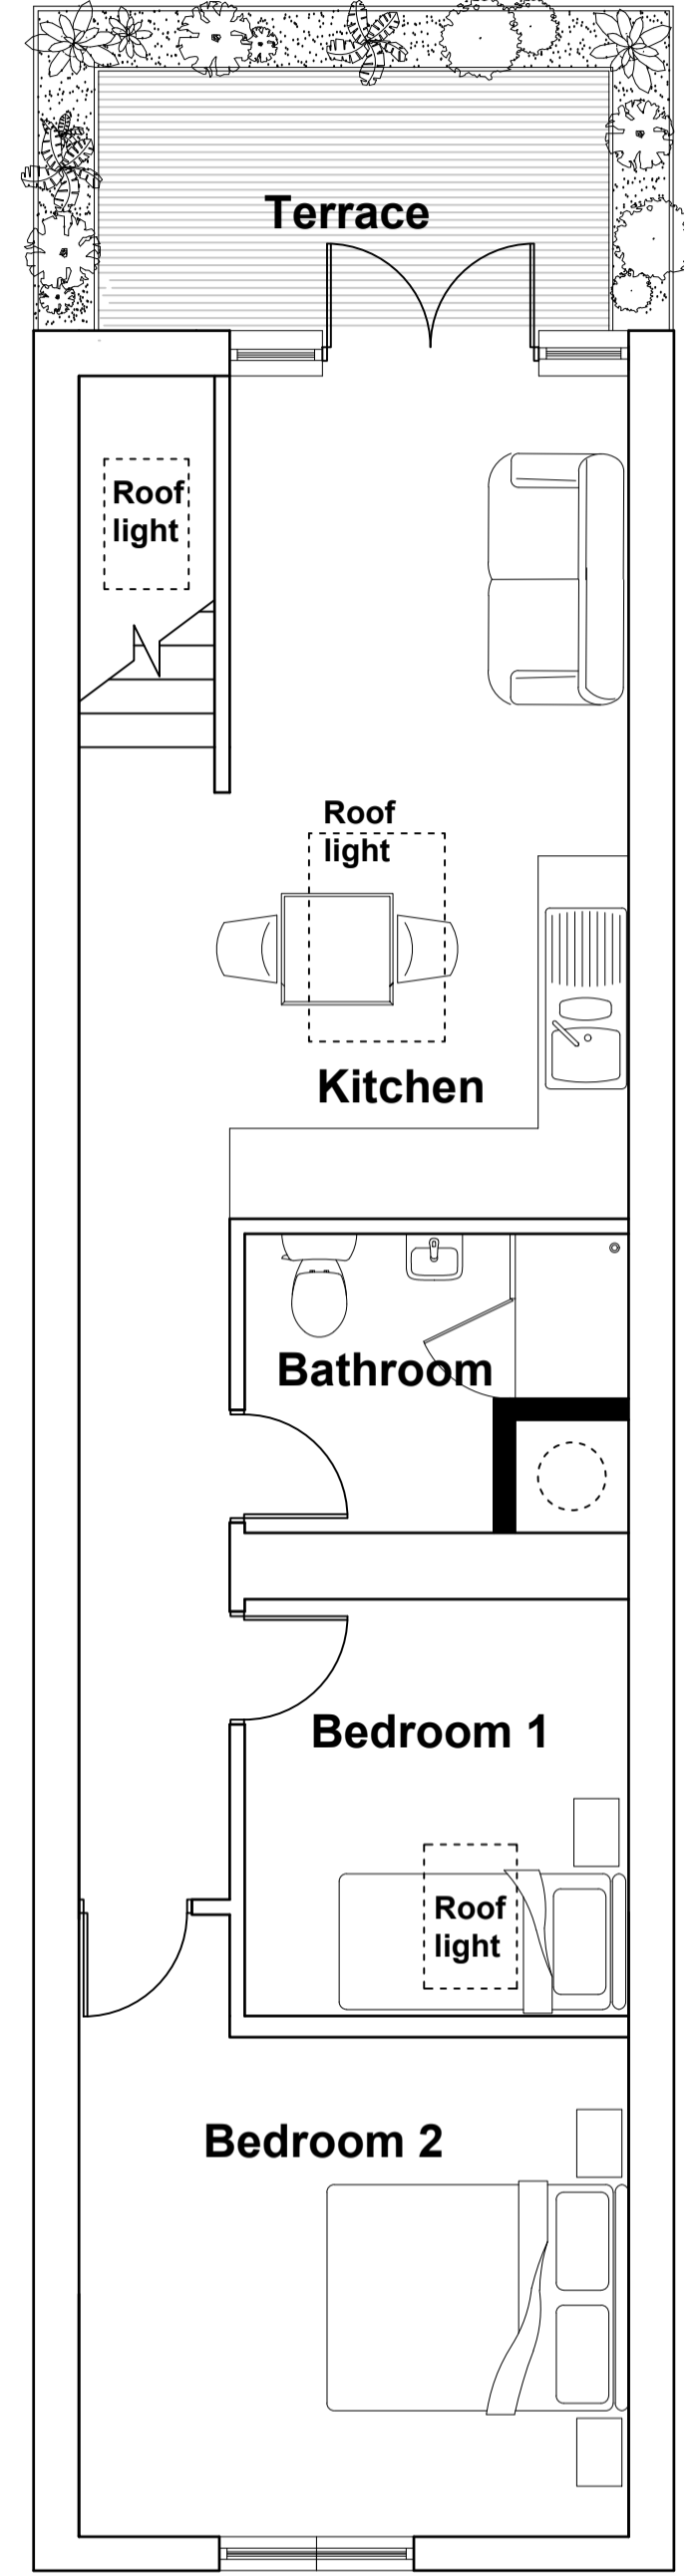


**Proposed South East Elevation**  
Scale 1:50

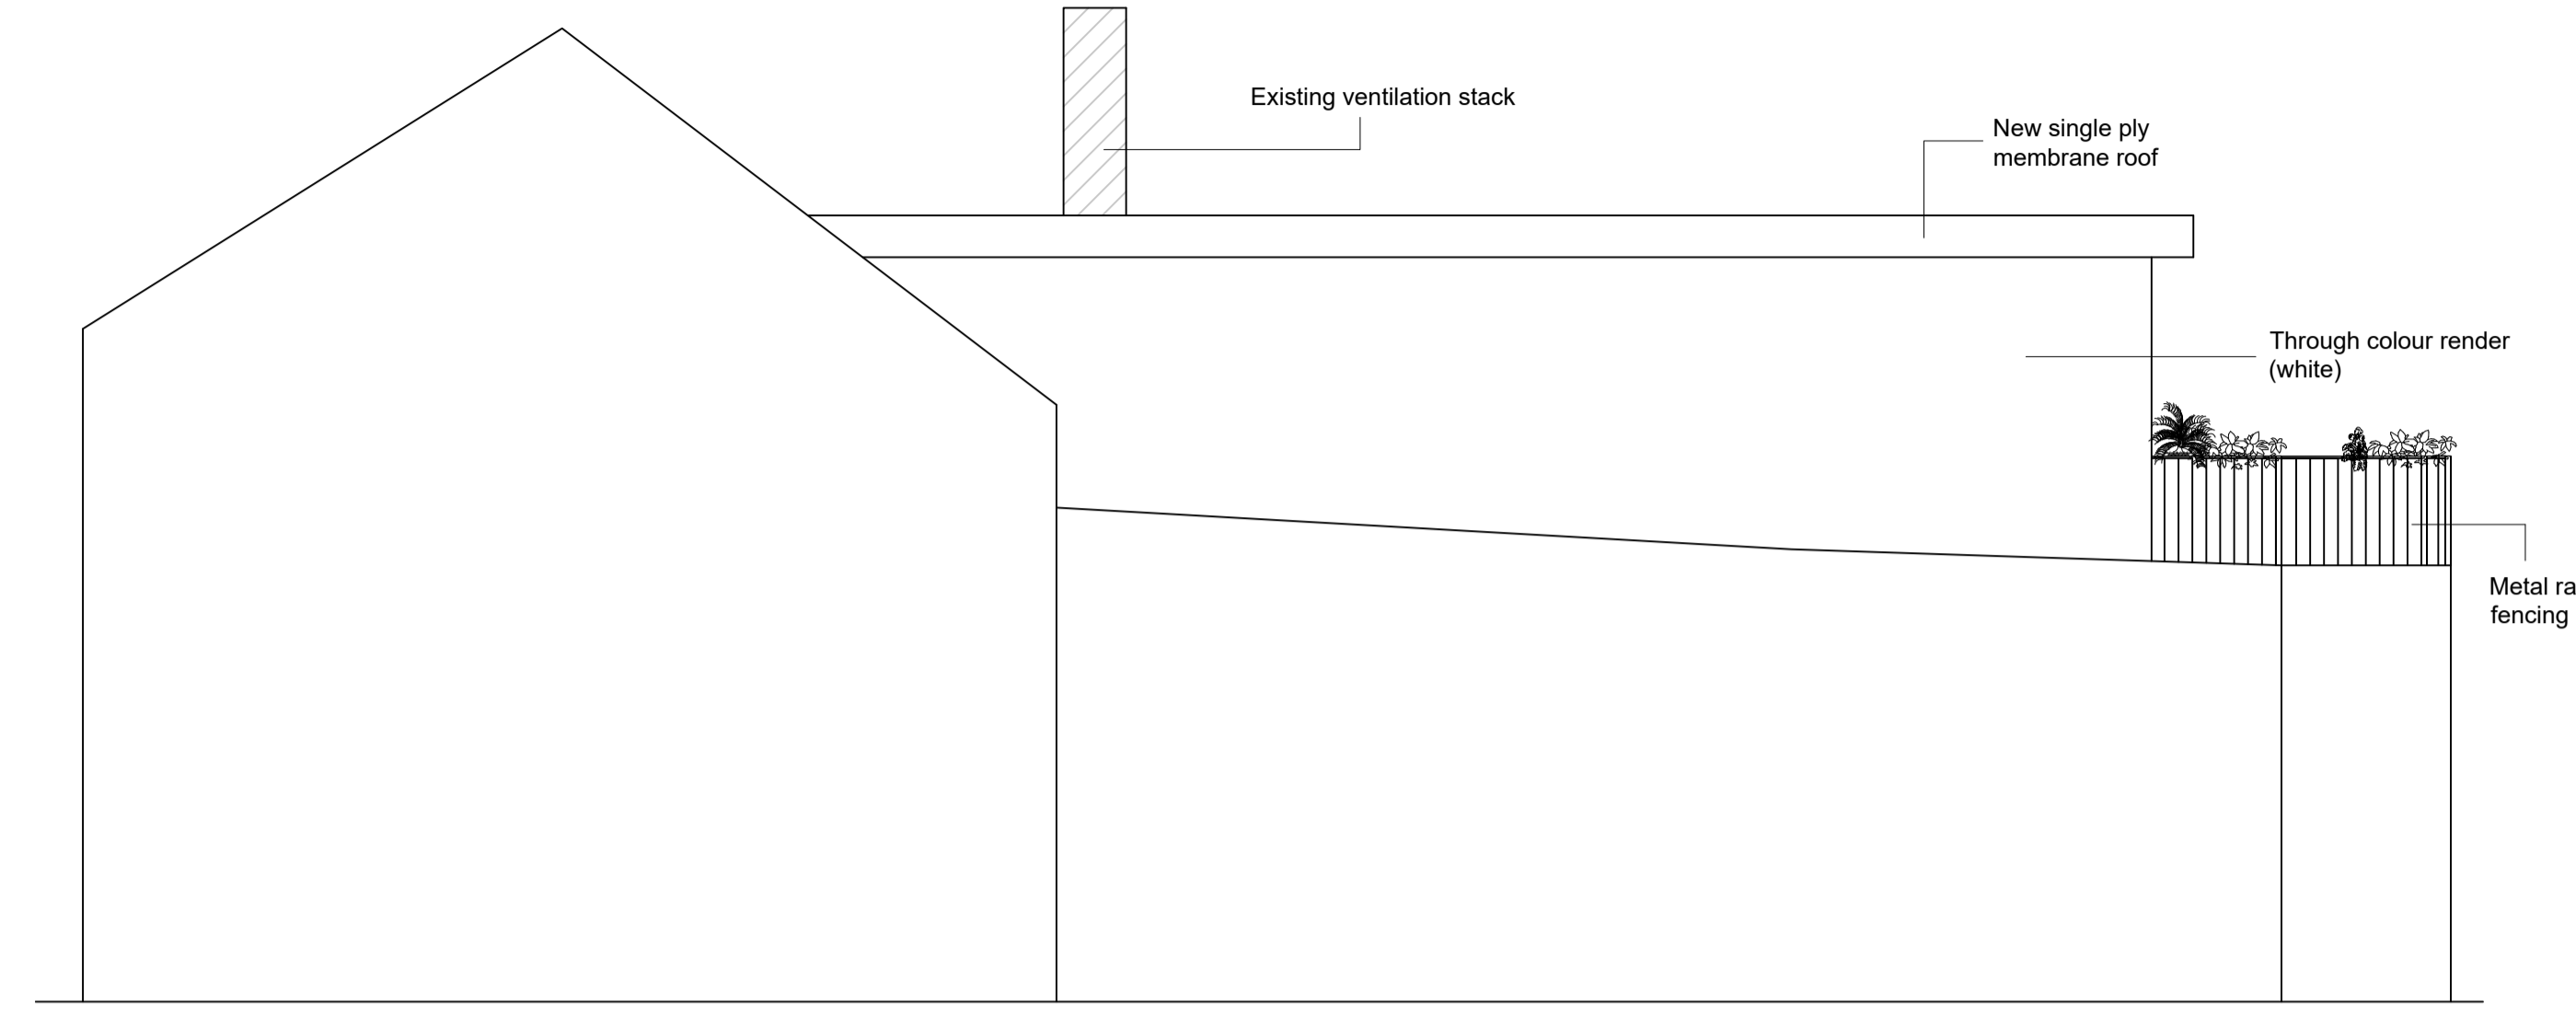


**Proposed North East Elevation**  
Scale 1:50

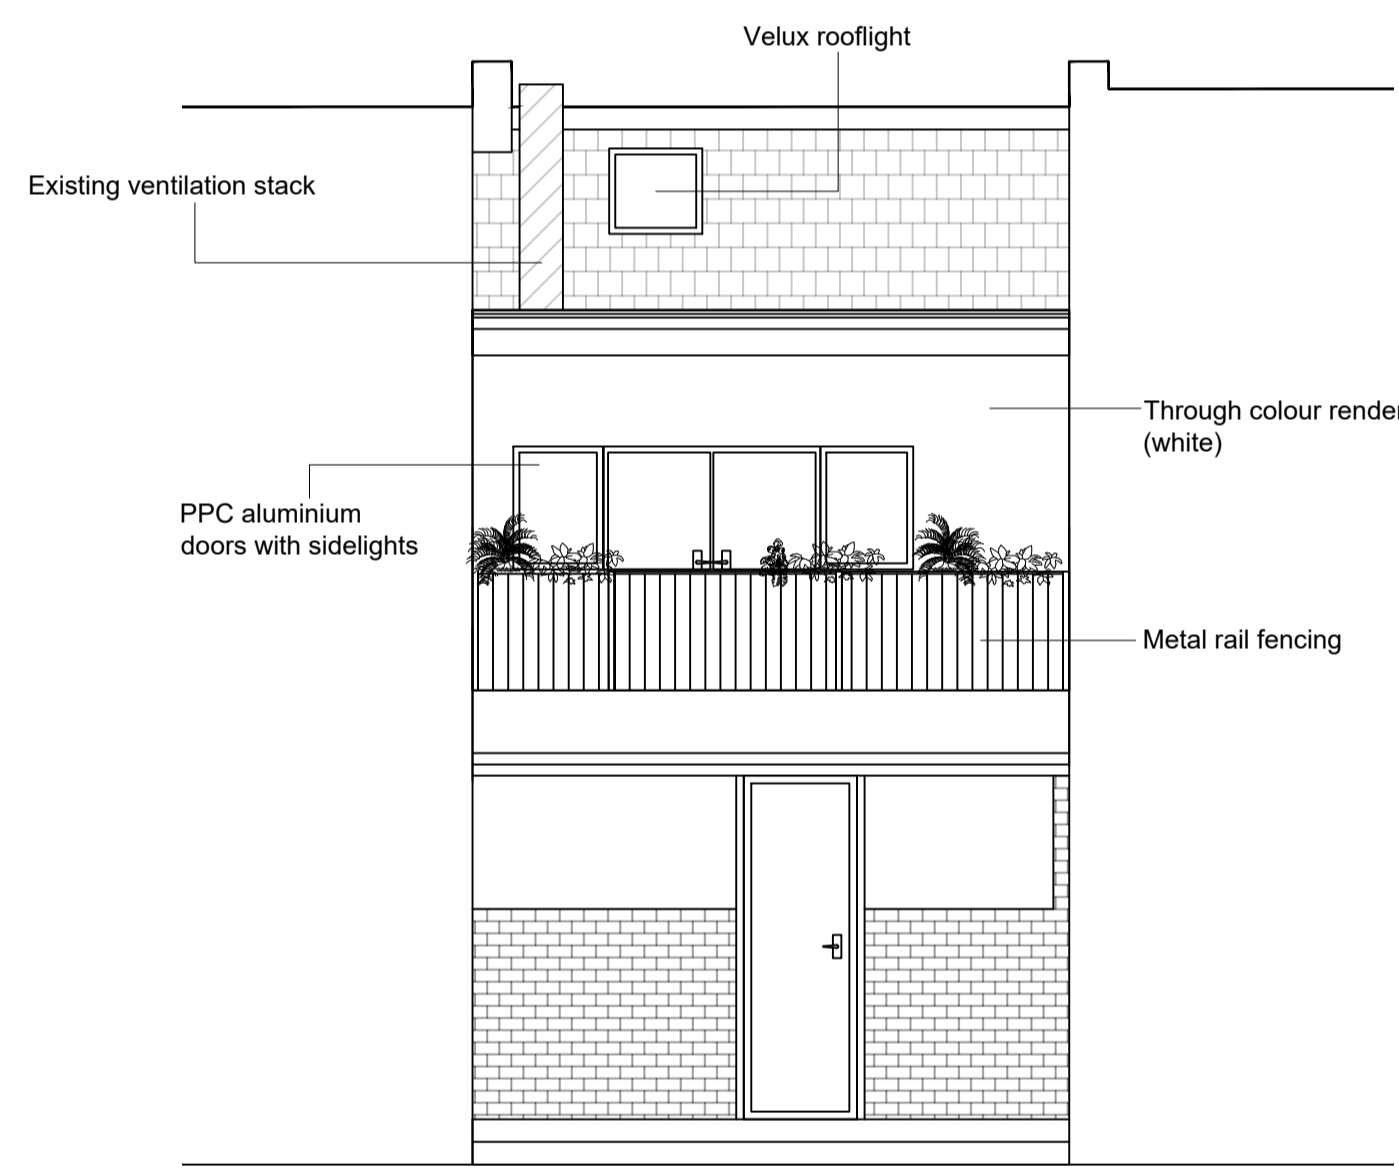

**Proposed North West Elevation**  
Scale 1:50

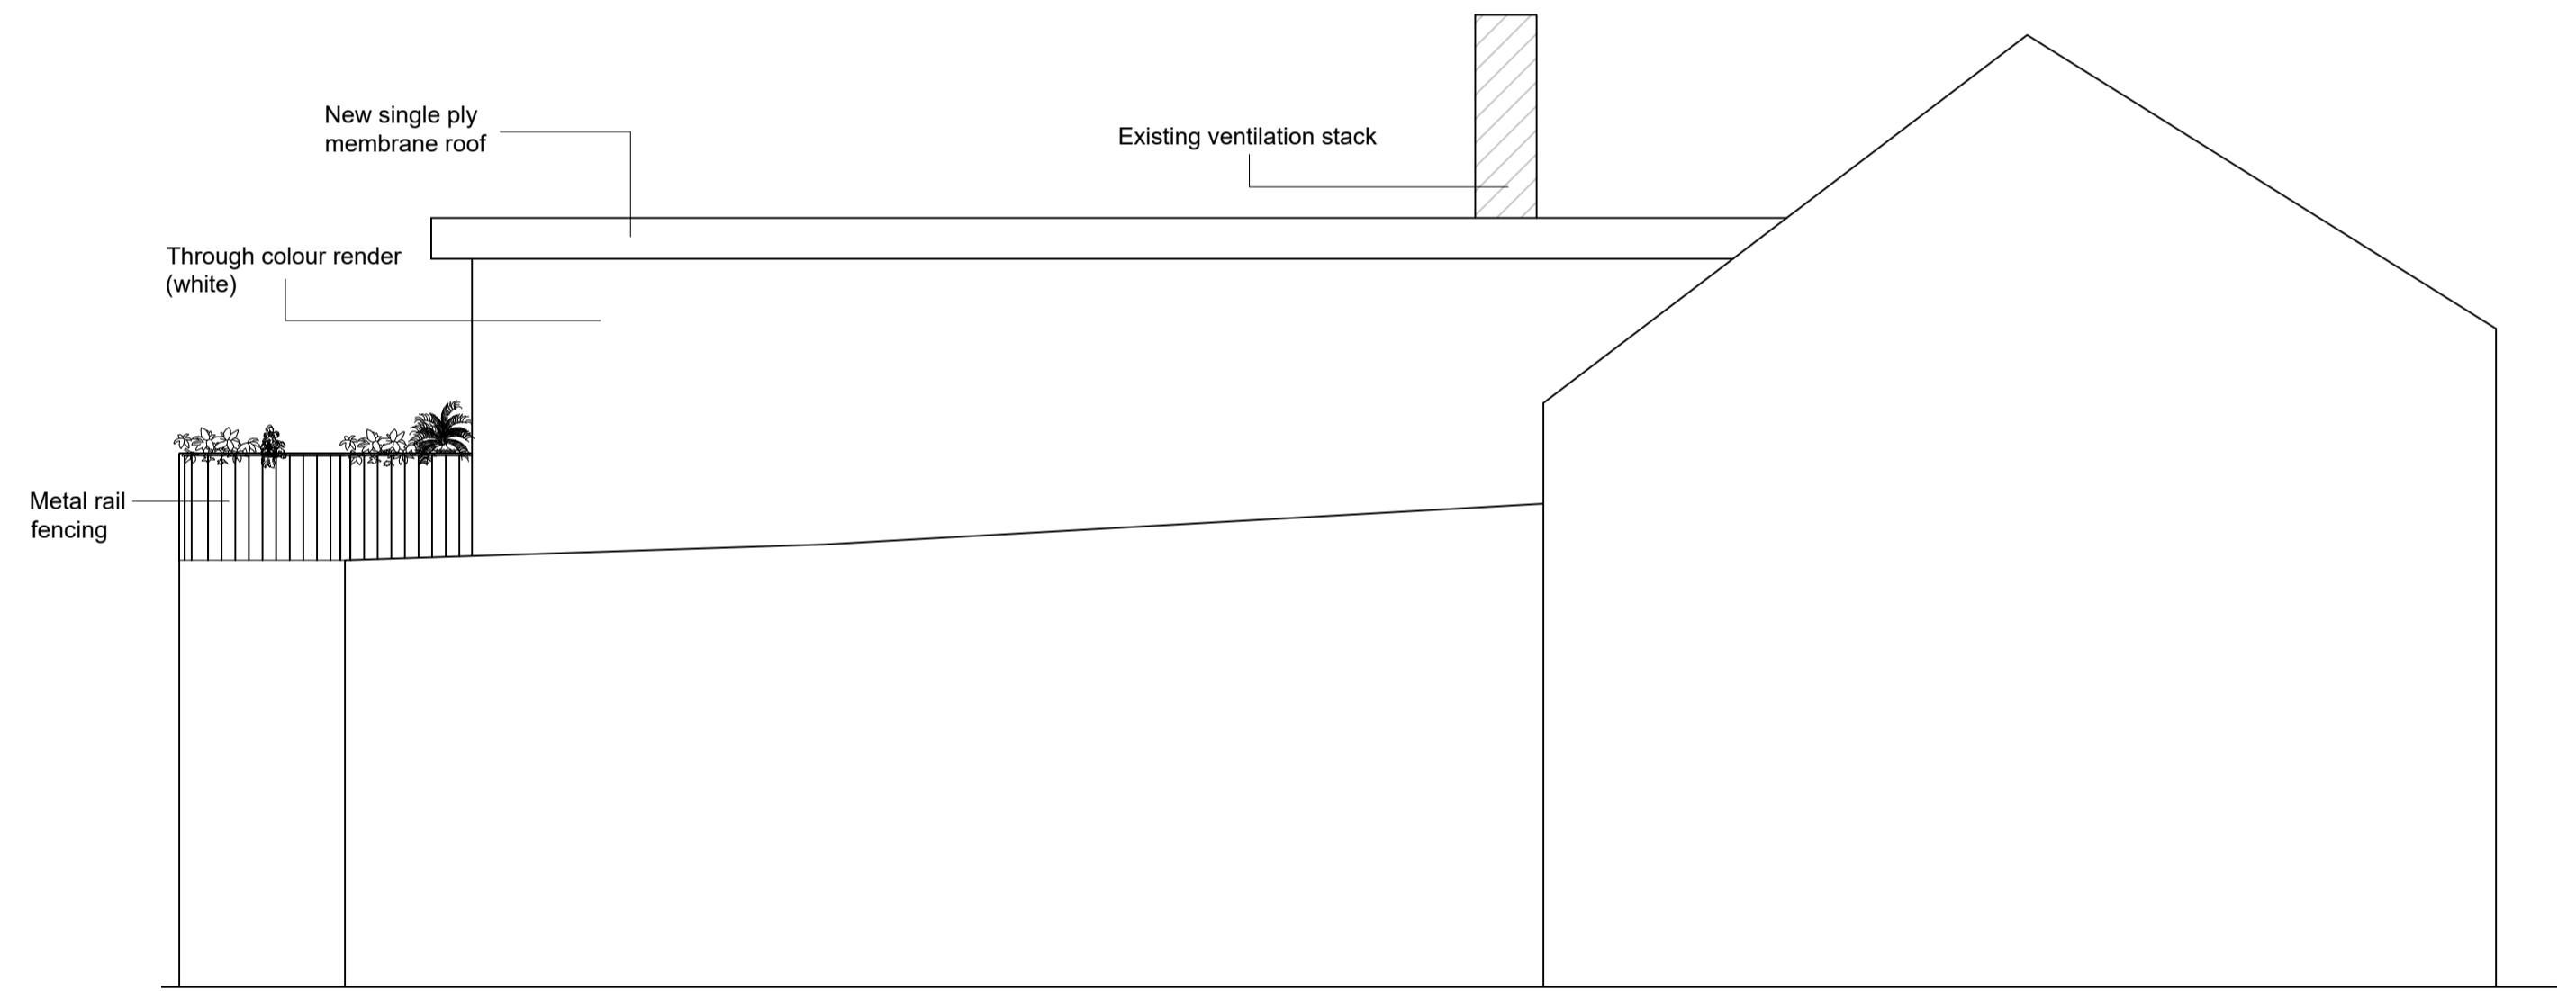


**Proposed South West Elevation**  
Scale 1:50

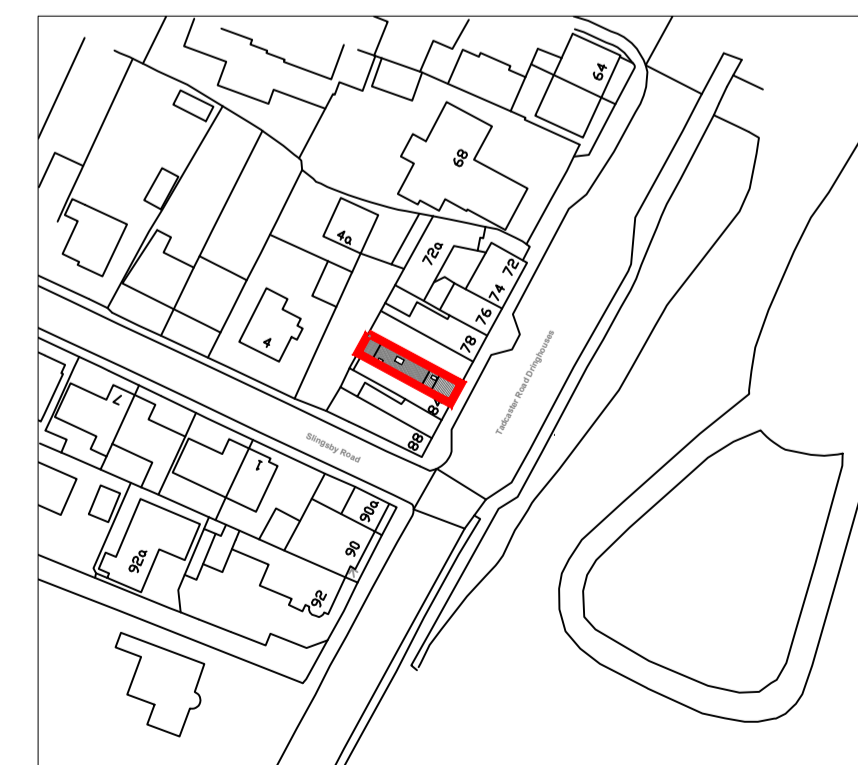

**Location Plan as Proposed**  
Scale 1:1250



**Block Plan as Proposed**  
Scale 1:500

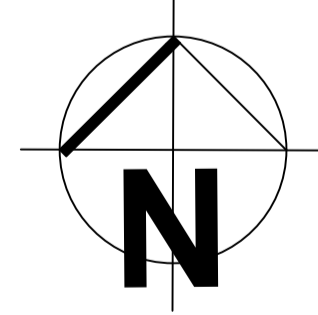

rev	description	date	dr by	ap by
original	LWB	Nov 23	BH	KMc

Franklin House  
4 Victoria Avenue  
Harrogate  
HG1 1EL  
tel. 01423 528999  
www.macarchitects.co.uk

**M.A.C. Architects**

client  
**Mr V. Singh**

project  
**Proposed Fish & Chips Shop Including Dining Area + First Floor Living**

drawing  
**Plans and Elevations as Proposed**

computer file L:\Projects\2020\2020_369\GIA-MAC\Projects\2018_235	plot date <b>Nov 2023</b>
project number <b>2020.369</b>	scale <b>Varies @ A1</b>
drawing number <b>101</b>	rev <b>A</b>
	issue status <b>Planning</b>

This drawing is to be read in conjunction with all related drawings. Do not scale from this drawing. All dimensions must be checked and verified on site before commencing any work or producing shop drawings. The originator should be notified immediately of any discrepancy. This drawing is copyright and remains the property of M.A.C. Architects Ltd.