



Proposed Ground Floor Plan
Scale 1:50

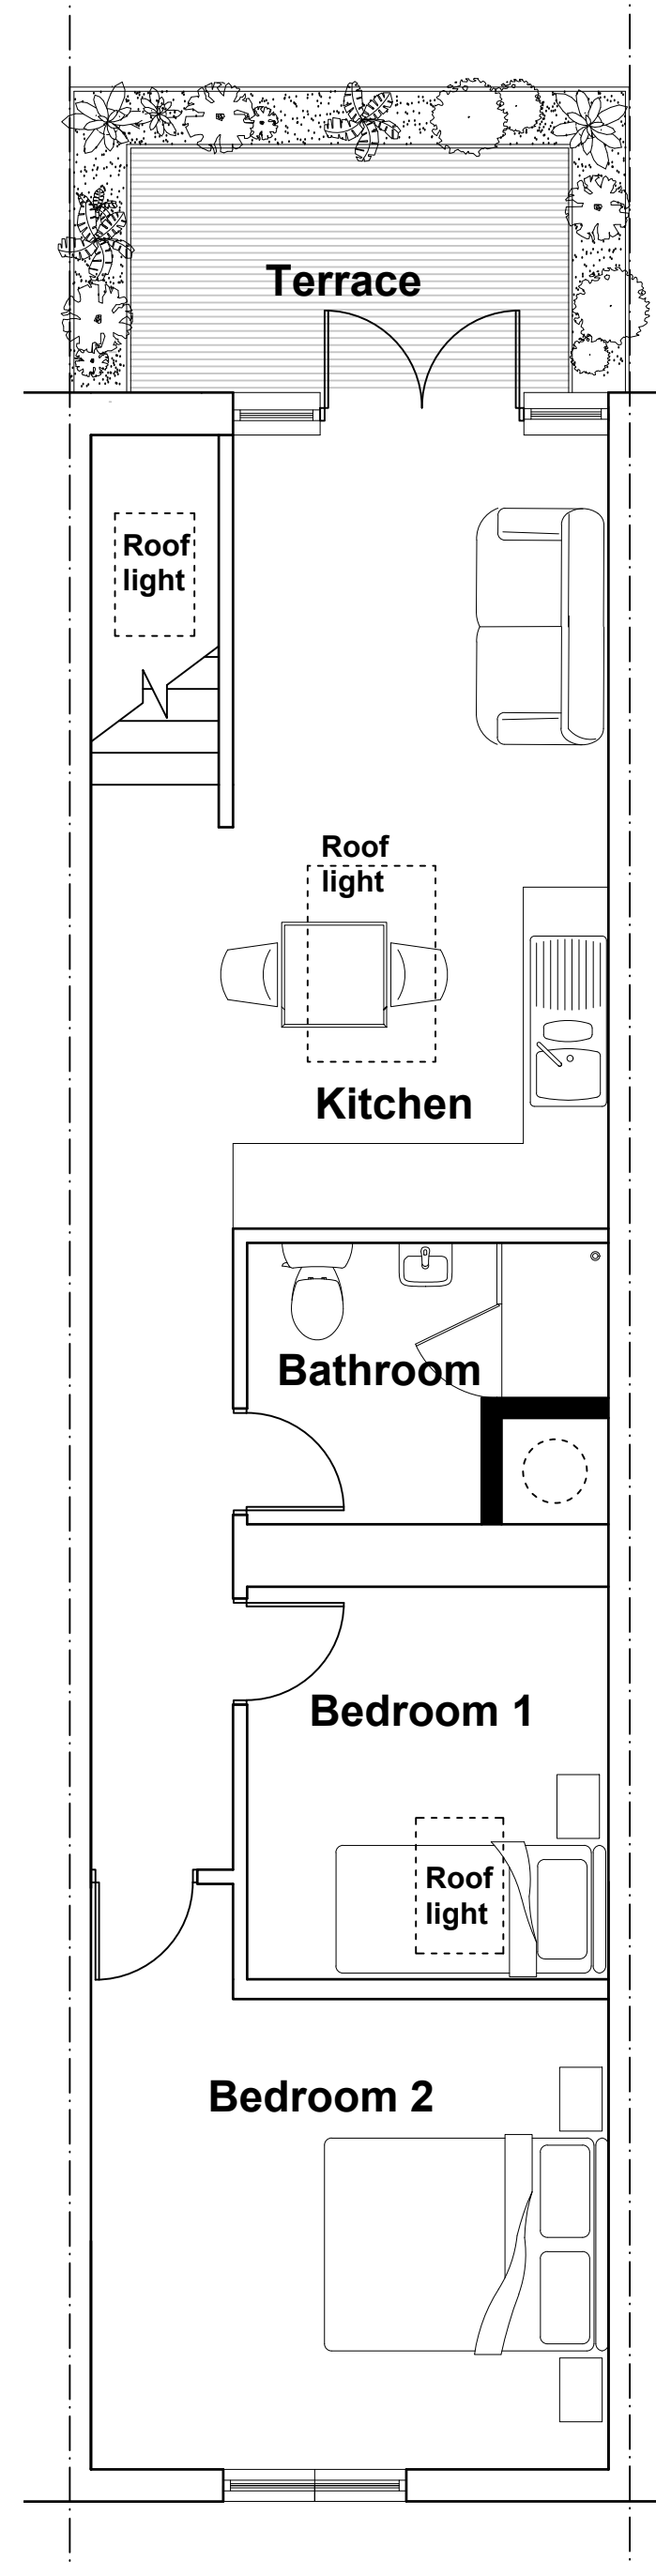


Proposed First Floor Plan
Scale 1:50




Proposed South East Elevation
Scale 1:50

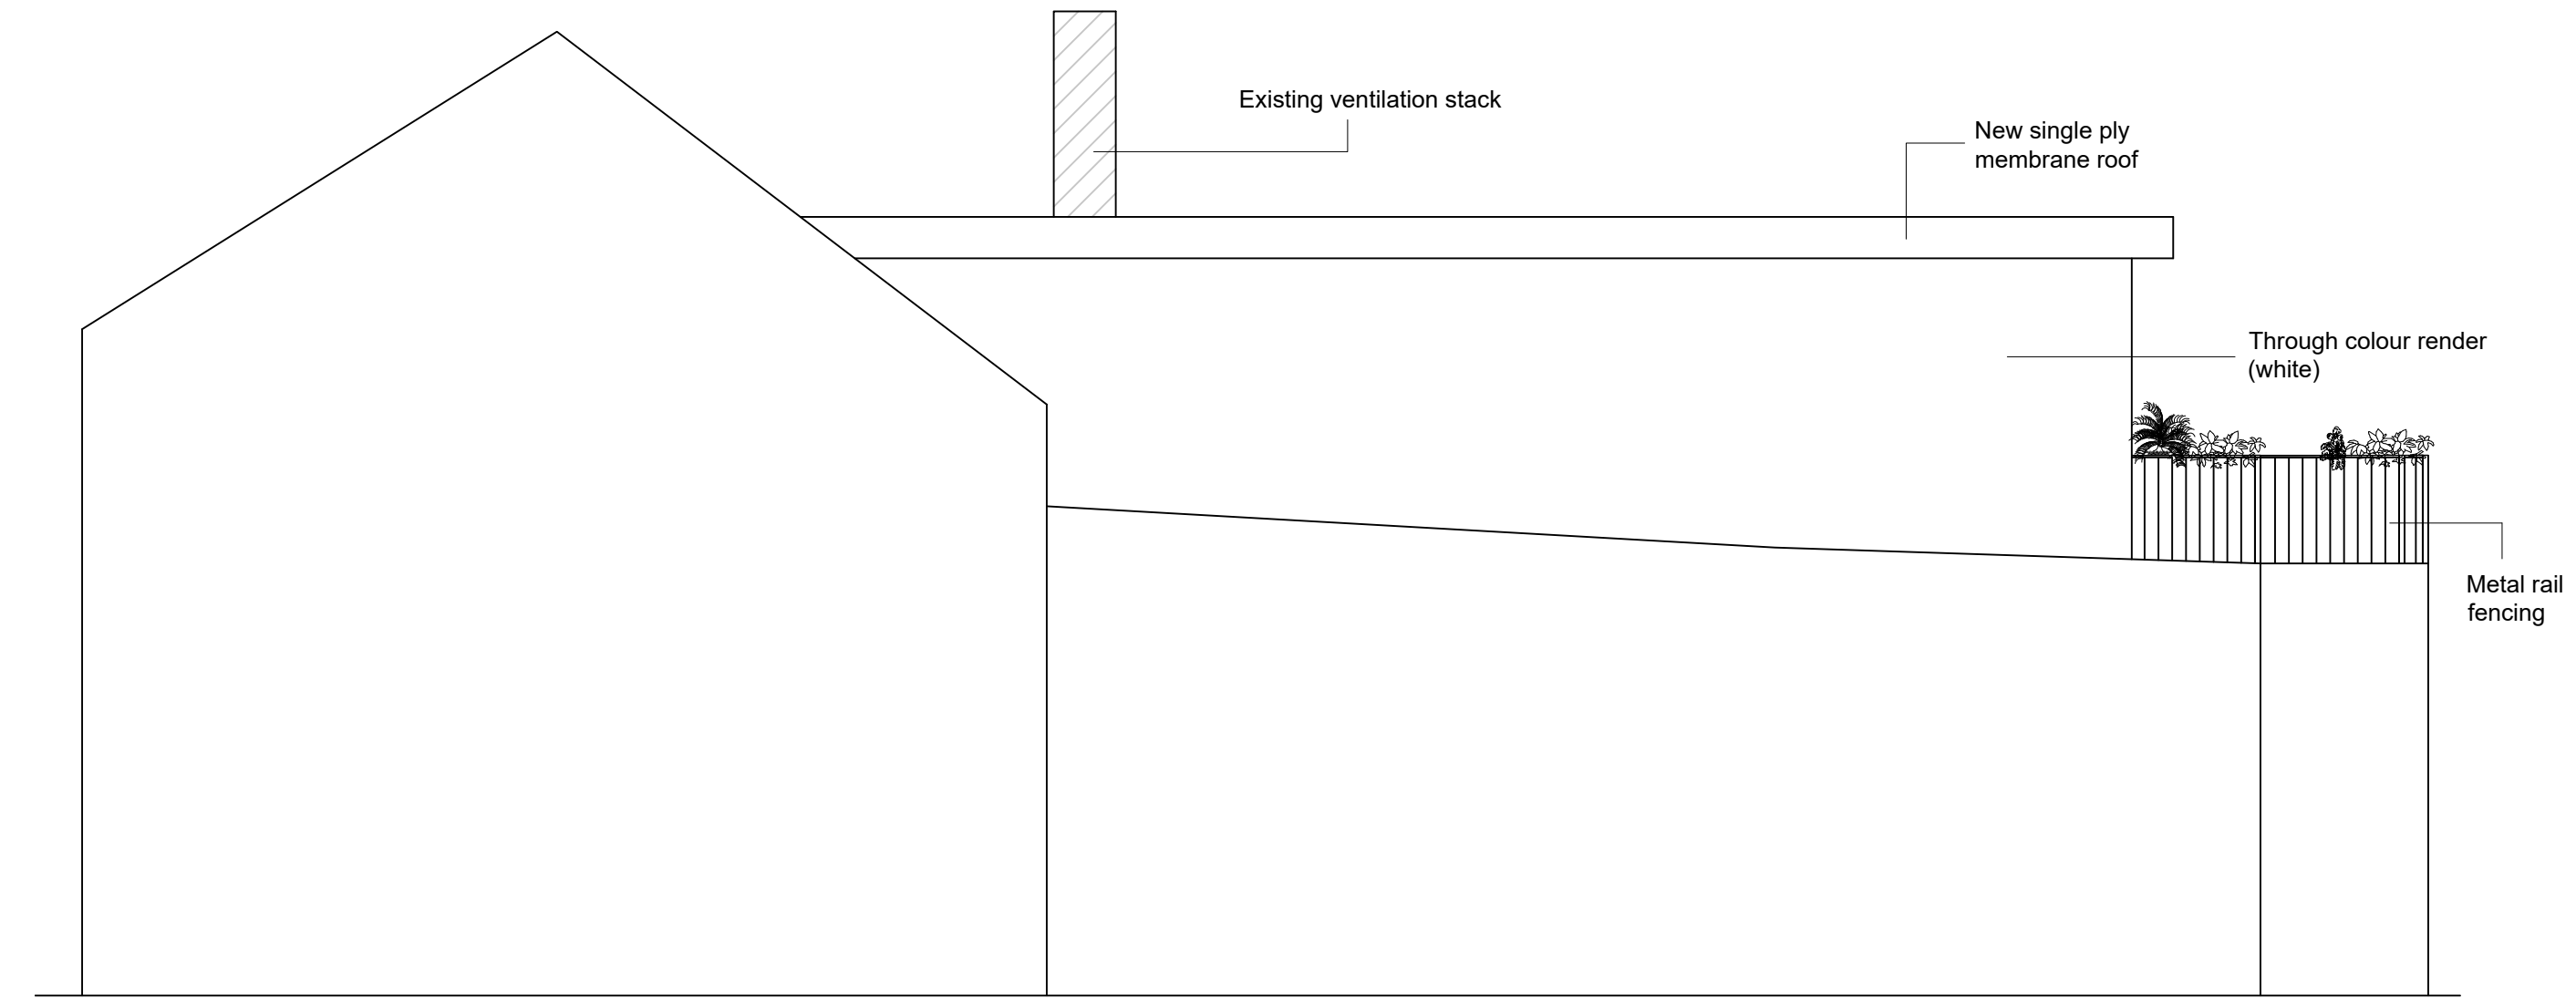


Proposed North East Elevation
Scale 1:50

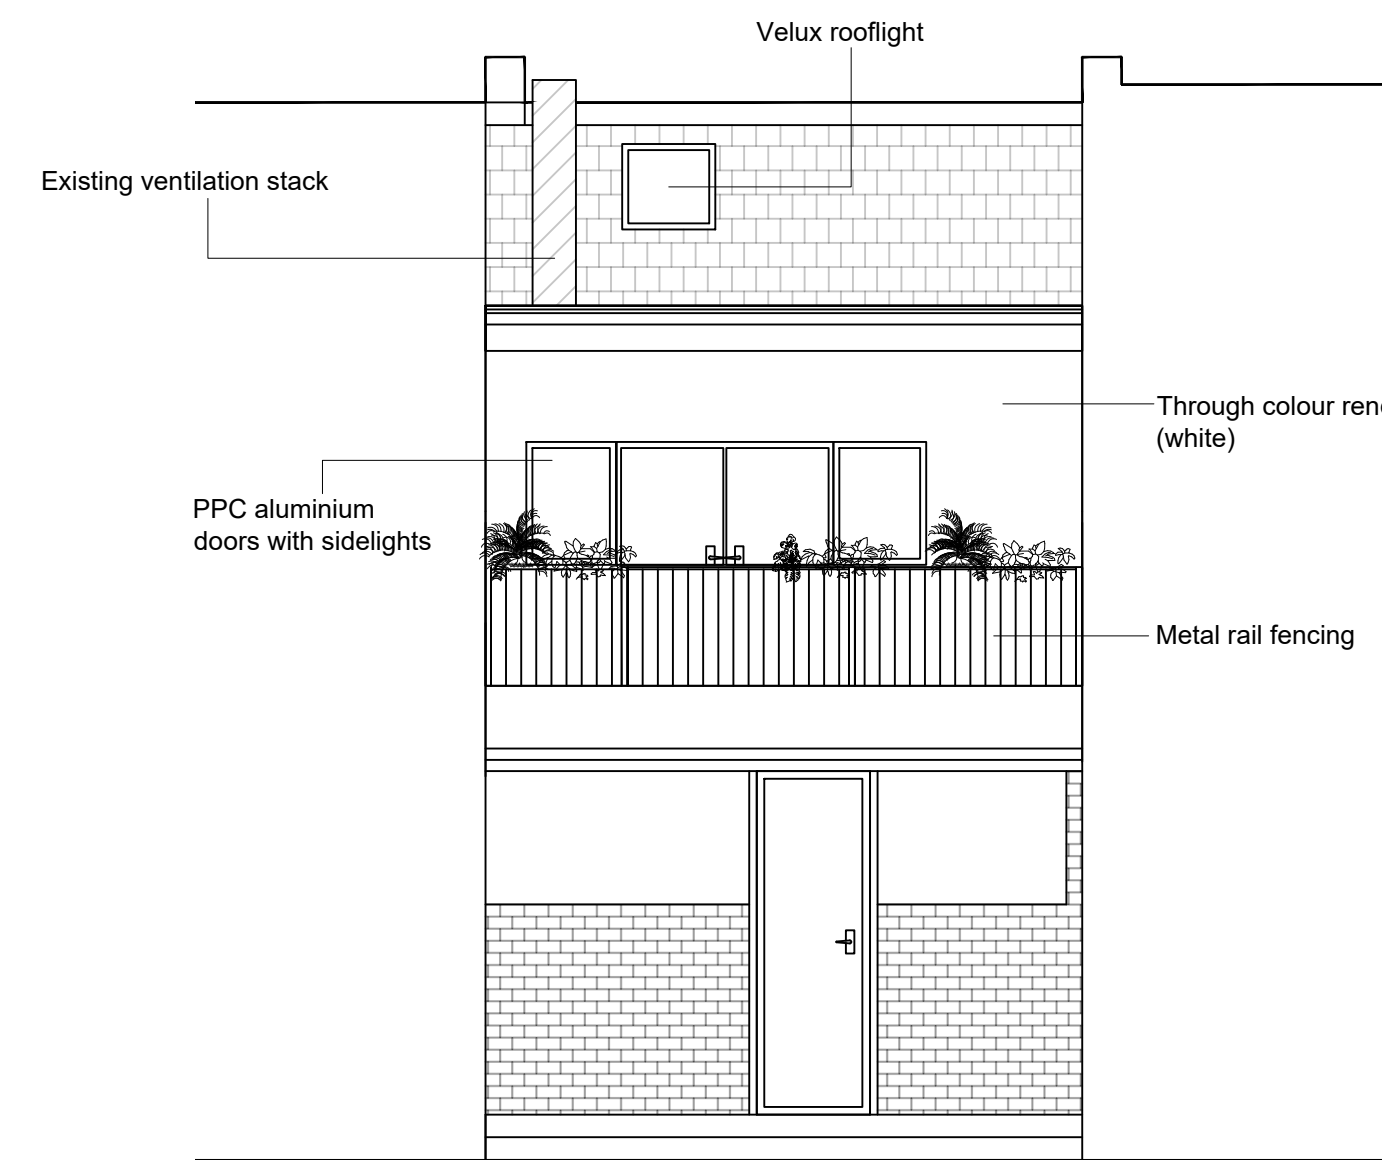

Proposed North West Elevation
Scale 1:50

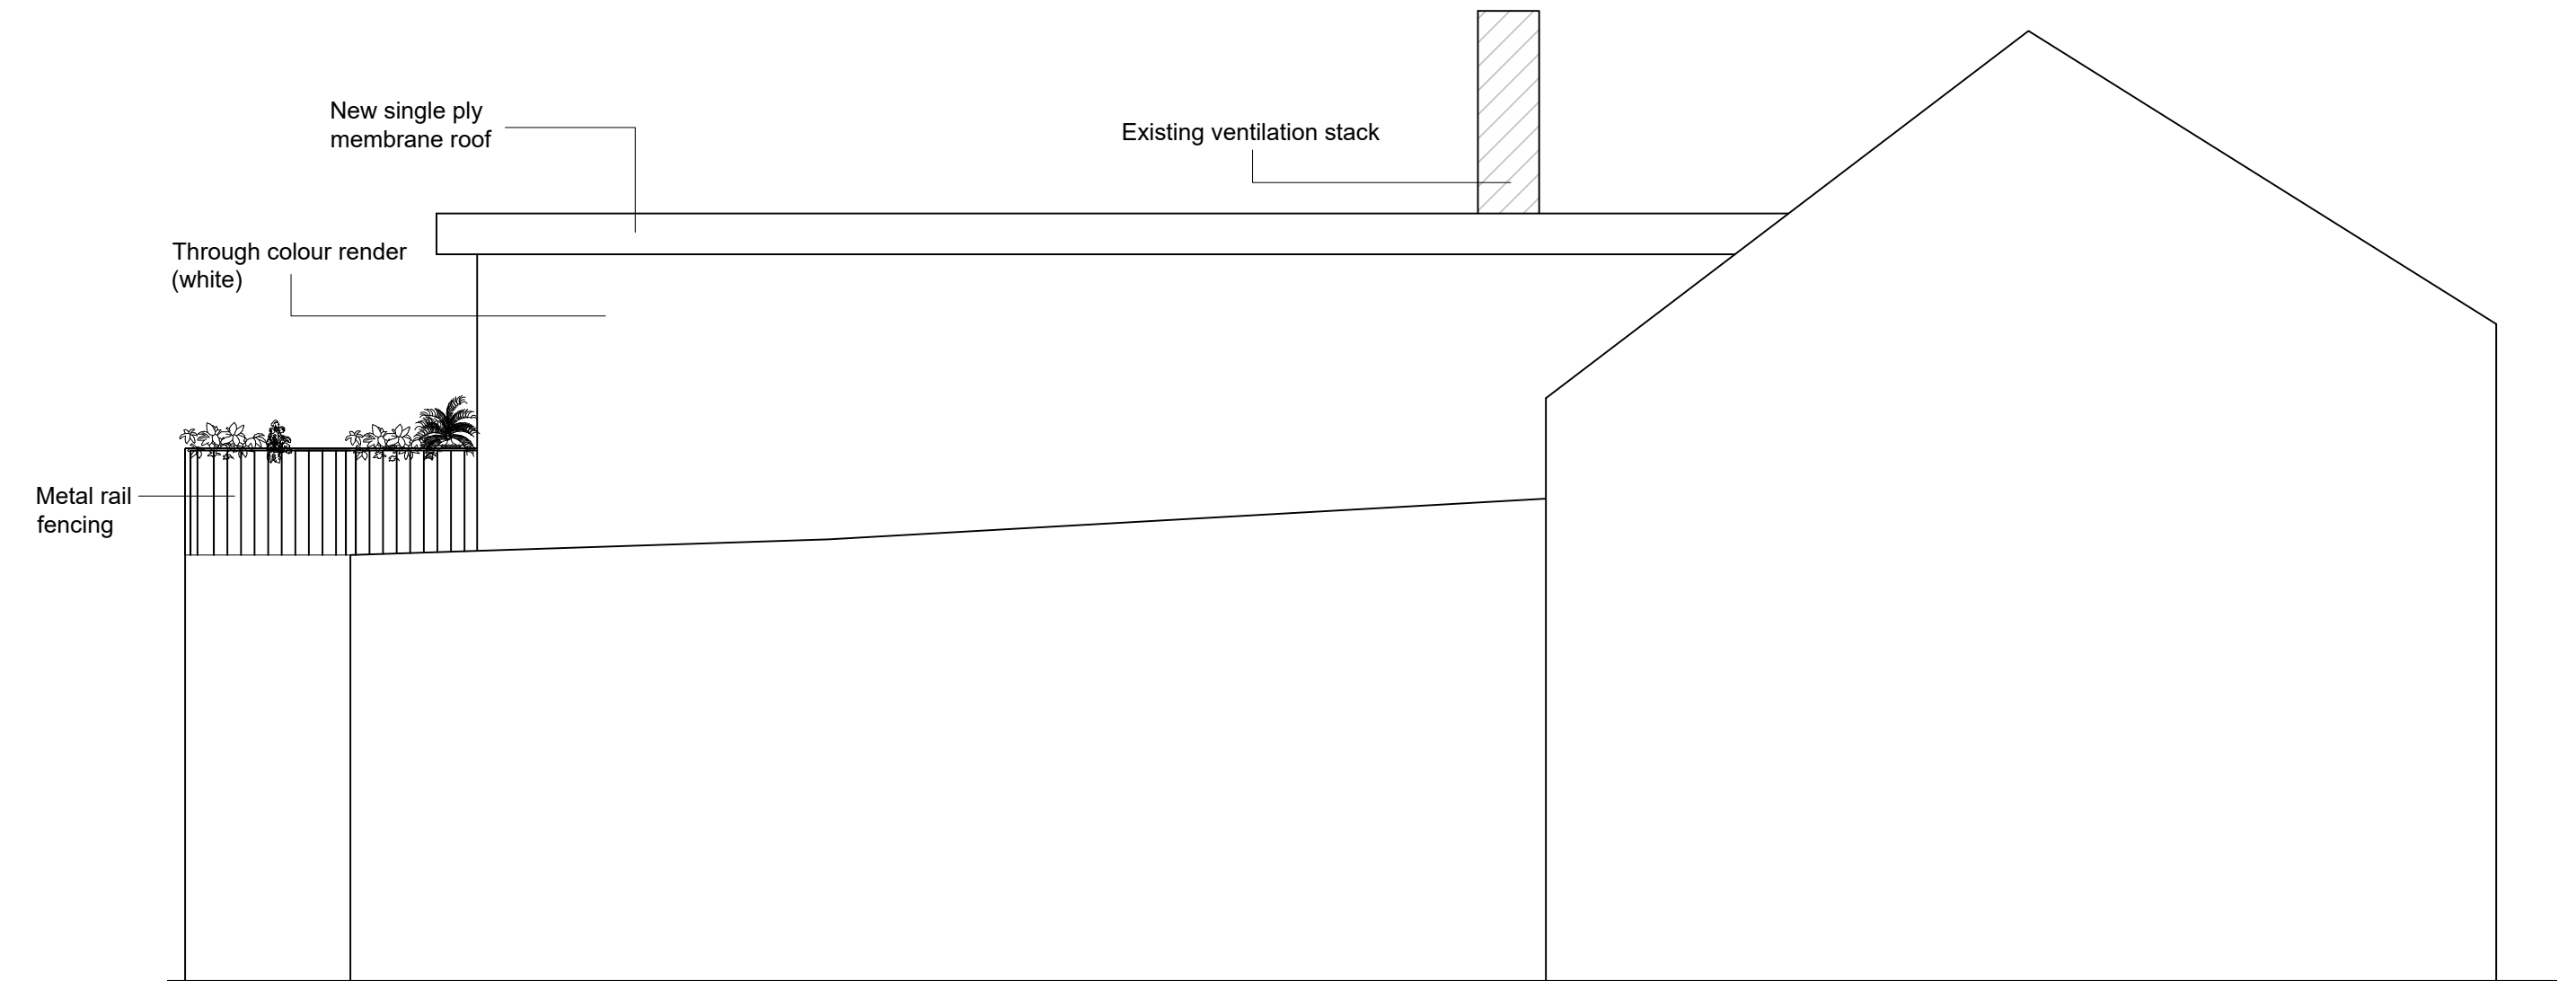


Proposed South West Elevation
Scale 1:50

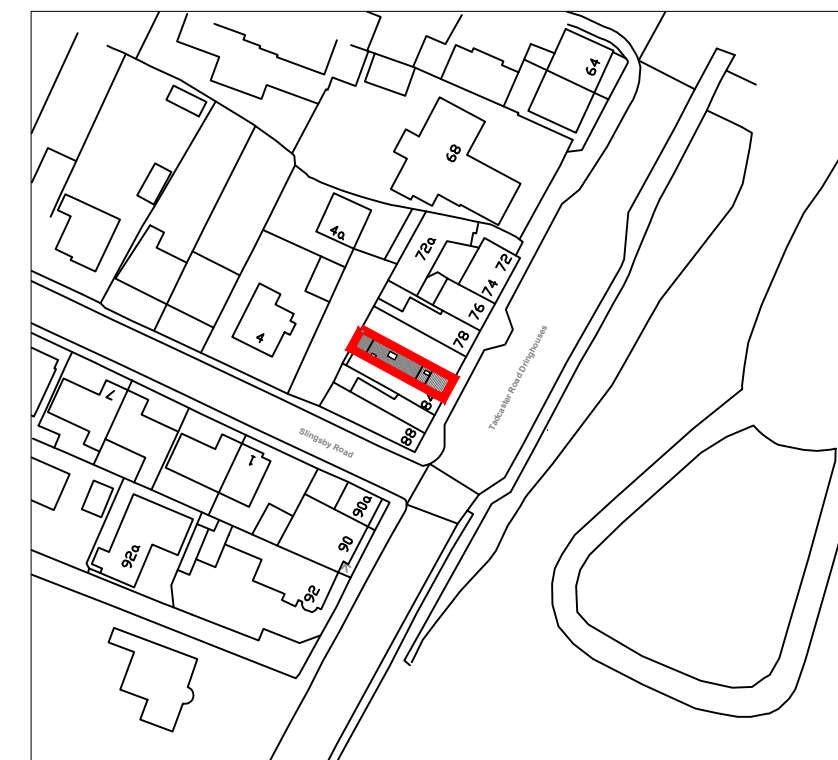

Location Plan as Proposed
Scale 1:1250



Block Plan as Proposed
Scale 1:500

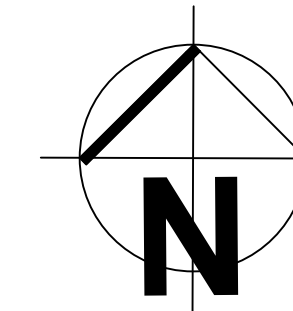

rev B	description	date	dr by	ap by
LWB		Nov 23	BH	KMc
Franklin House 4 Victoria Avenue Harrogate HG1 1EL tel. 01423 528999 www.macarchitects.co.uk				
M.A.C. Architects				
client				
Mr V. Singh				
project				
Proposed Fish & Chips Shop Including Dining Area + First Floor Living				
drawing				
Plans and Elevations as Proposed				
computer file		plot date		
L:\www\wchitects\GIA-MAC\Projects\2018.235		Nov 2023		
project number		scale		
2020.369		Varies @ A1		
drawing number		rev		
101		B		
		issue status		
		Planning		

This drawing is to be read in conjunction with all related drawings. Do not scale from this drawing. All dimensions must be checked and verified on site before commencing any work or producing shop drawings. The originator should be notified immediately of any discrepancy. This drawing is copyright and remains the property of M.A.C. Architects Ltd.