




Existing First Floor Plan
Scale 1:50

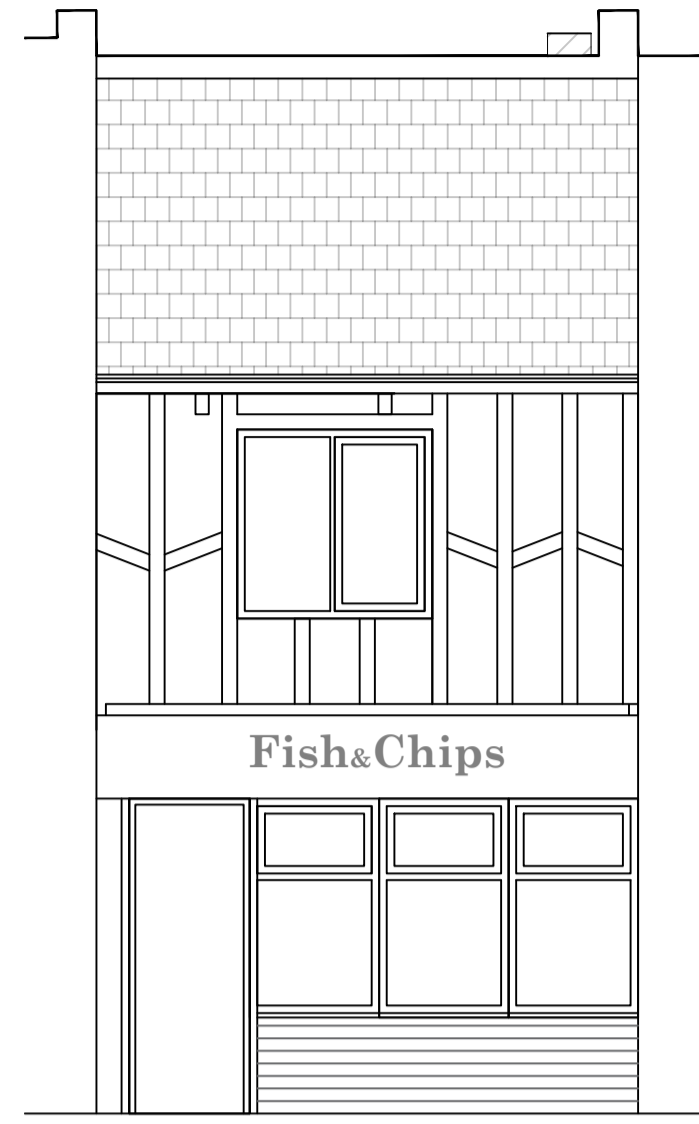


Existing South East Elevation
Scale 1:50

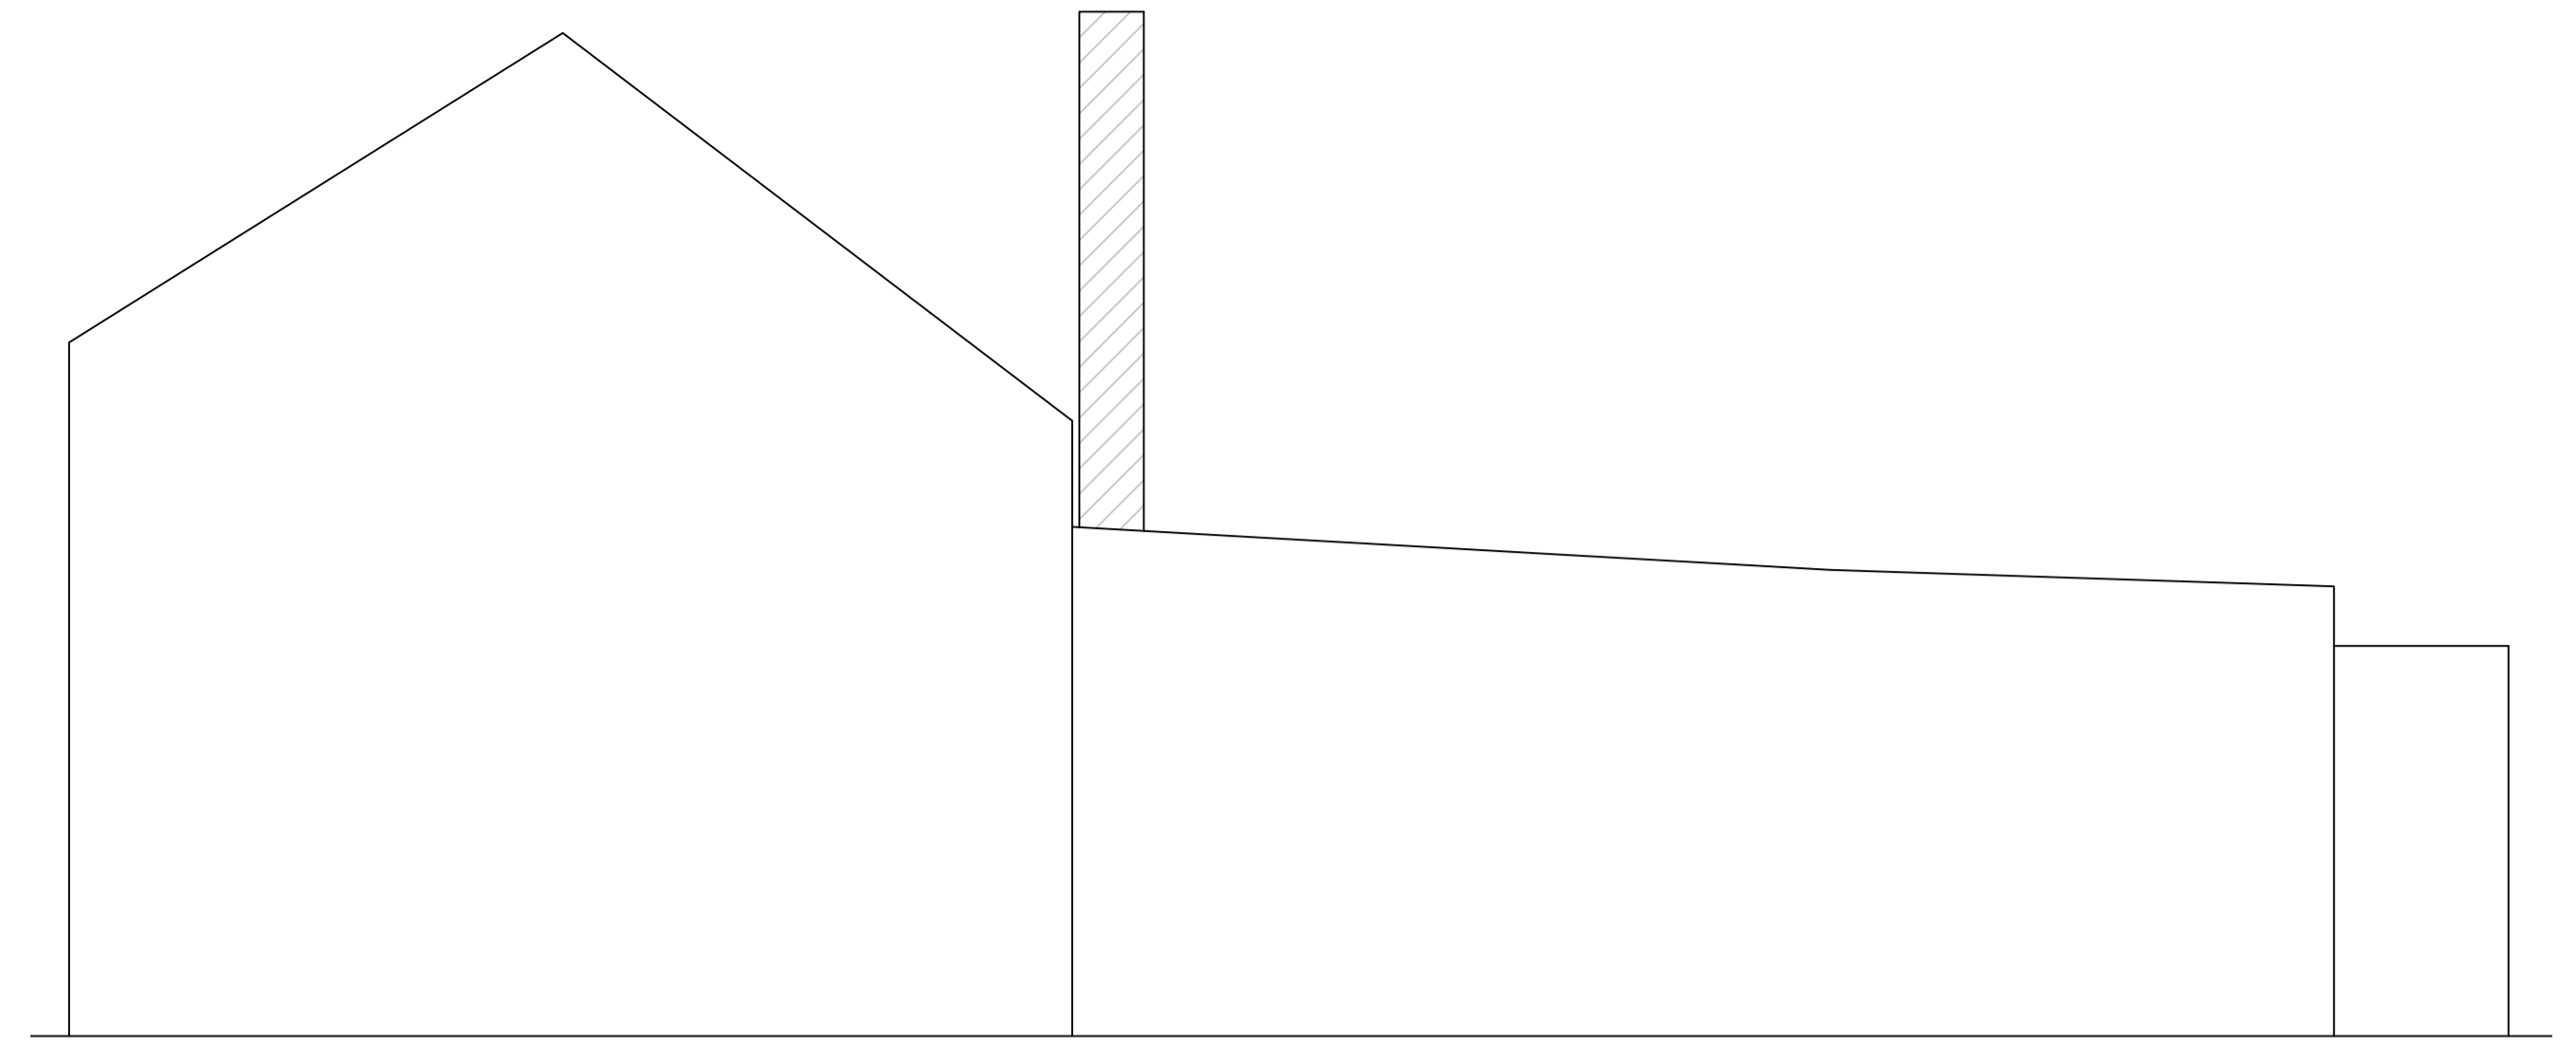


Existing North East Elevation
Scale 1:50

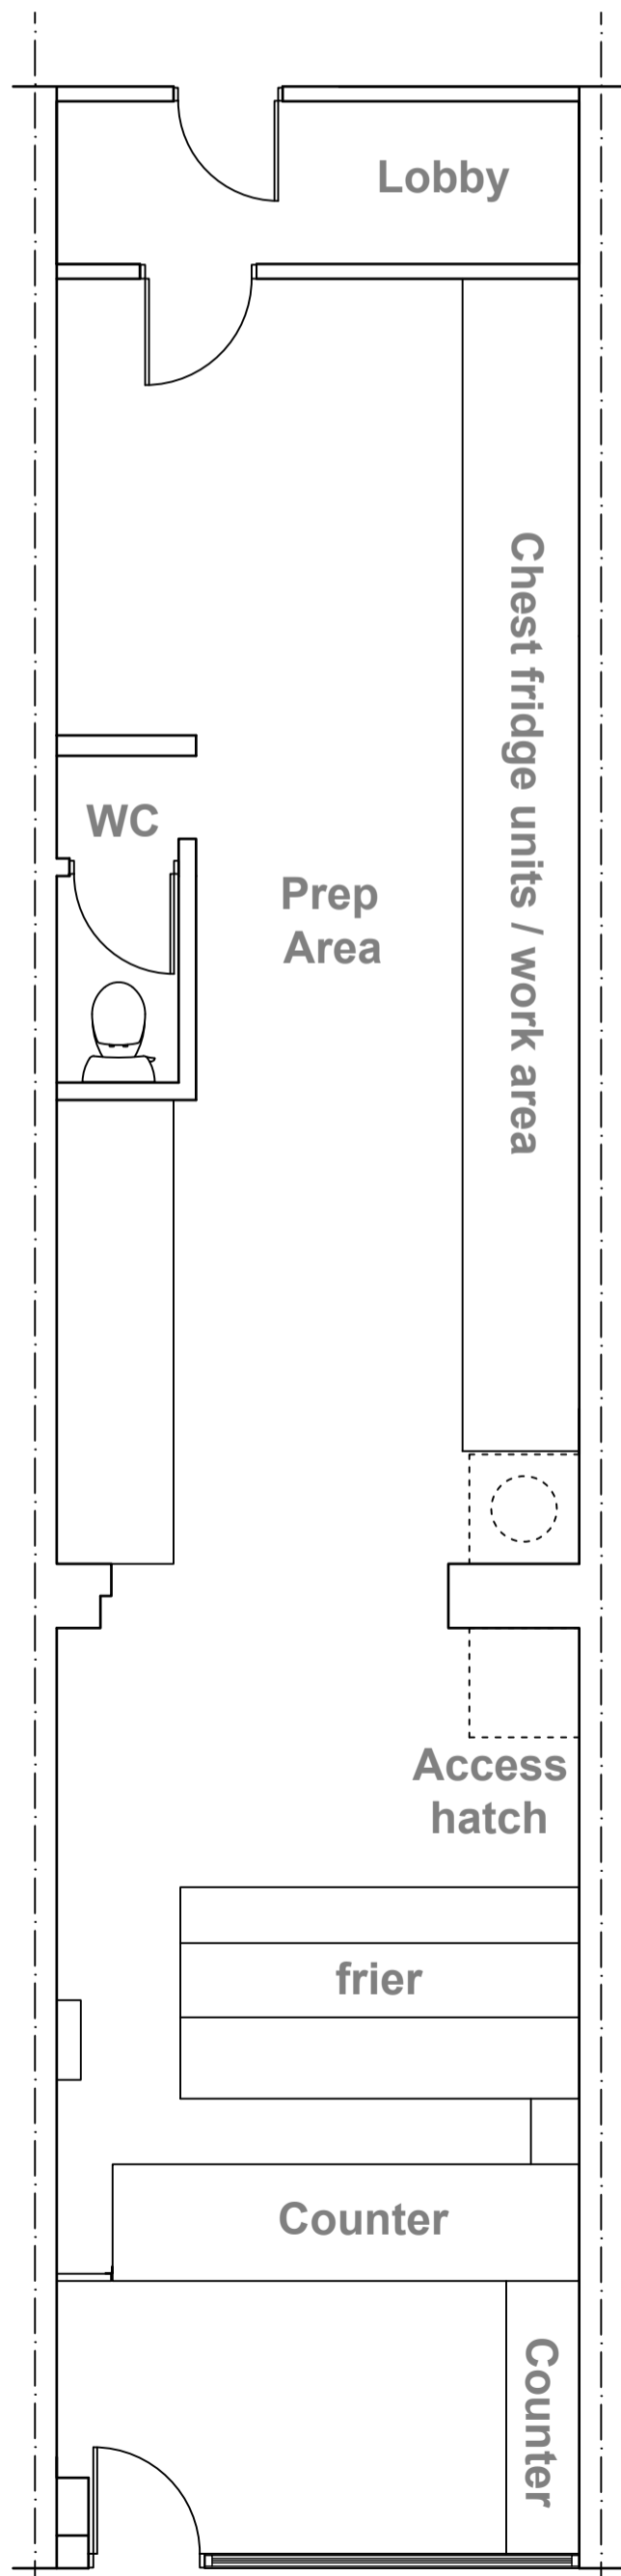


Existing Ground Floor Plan
Scale 1:50

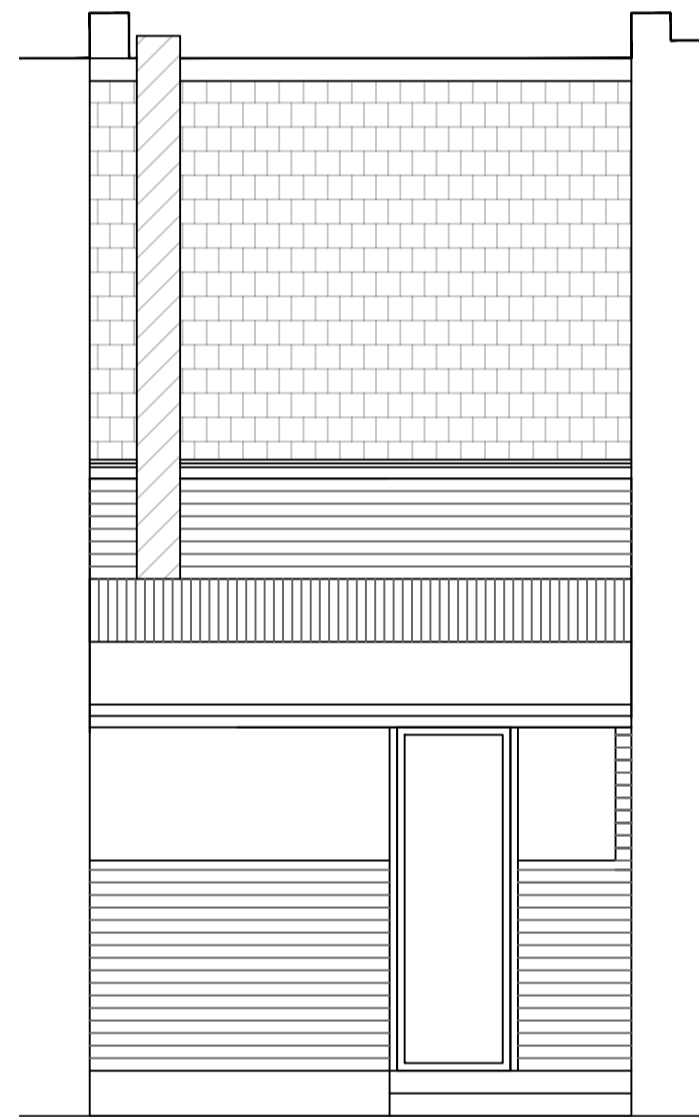

Existing North West Elevation
Scale 1:50

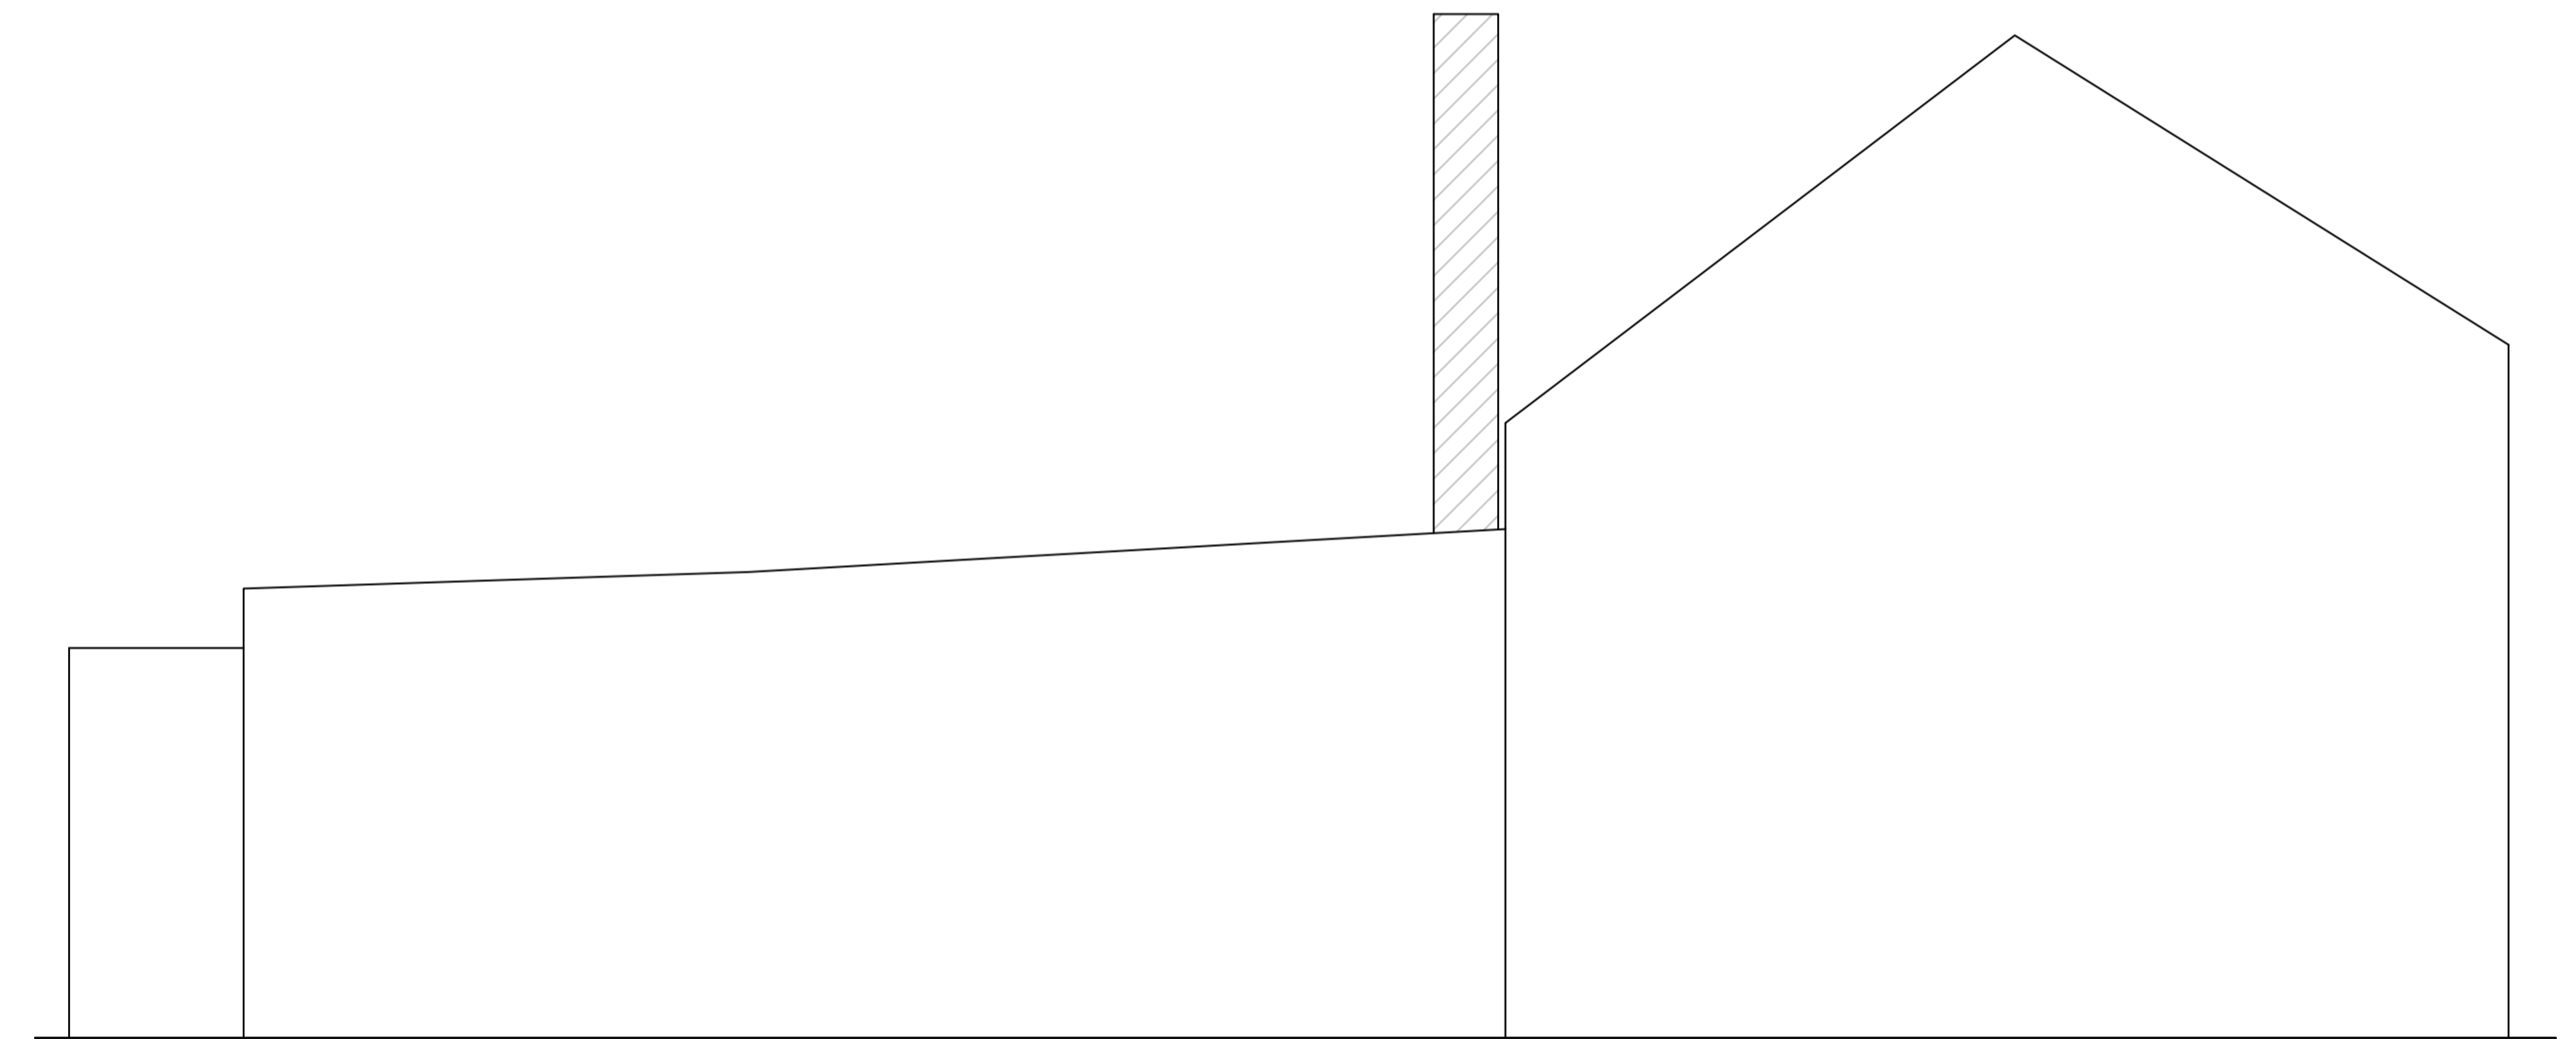


Existing South West Elevation
Scale 1:50

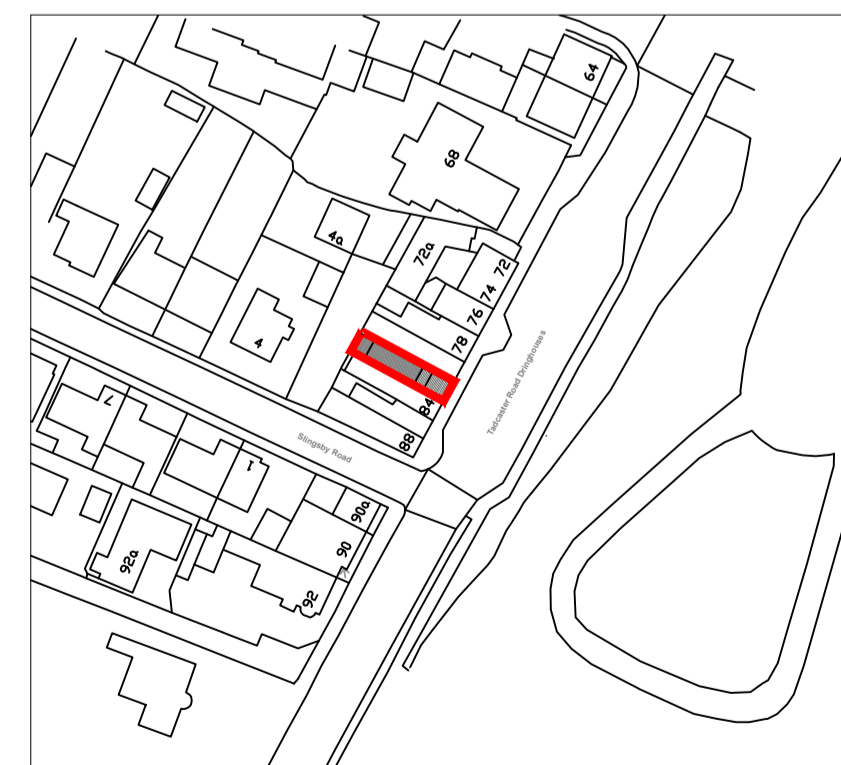


Location Plan as Existing
Scale 1:1250



Block Plan as Existing
Scale 1:500

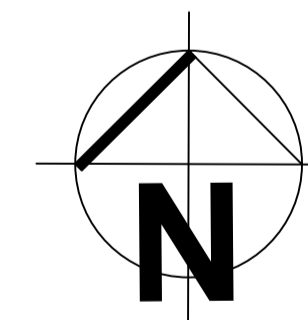

rev B				
original by	description	date	dr by ap by	
LWB		Nov 23	KMc	
Franklin House 4 Victoria Avenue Harrogate HG1 1EL tel. 01423 528999 www.macarchitects.co.uk				
				
client				
Mr V. Singh				
project				
Existing Fish & Chips Shop To Include Dining Area				
drawing				
Plans and Elevations as Existing				
computer file		plot date		
C:\MAC\Architects\GIA-MAC\Projects\2018_235		Nov 2021		
project number		scale		
2021.369		VAR @ A1		
drawing number		rev		
100		B		
		issue status		
		Planning		
<small>This drawing is to be read in conjunction with all related drawings. Do not scale from this drawing. All dimensions must be checked and verified on site before commencing any work or producing shop drawings. The originator should be notified immediately of any discrepancy.</small>				
<small>This drawing is copyright and remains the property of M.A.C. Architects Ltd.</small>				