




Existing First Floor Plan
Scale 1:50

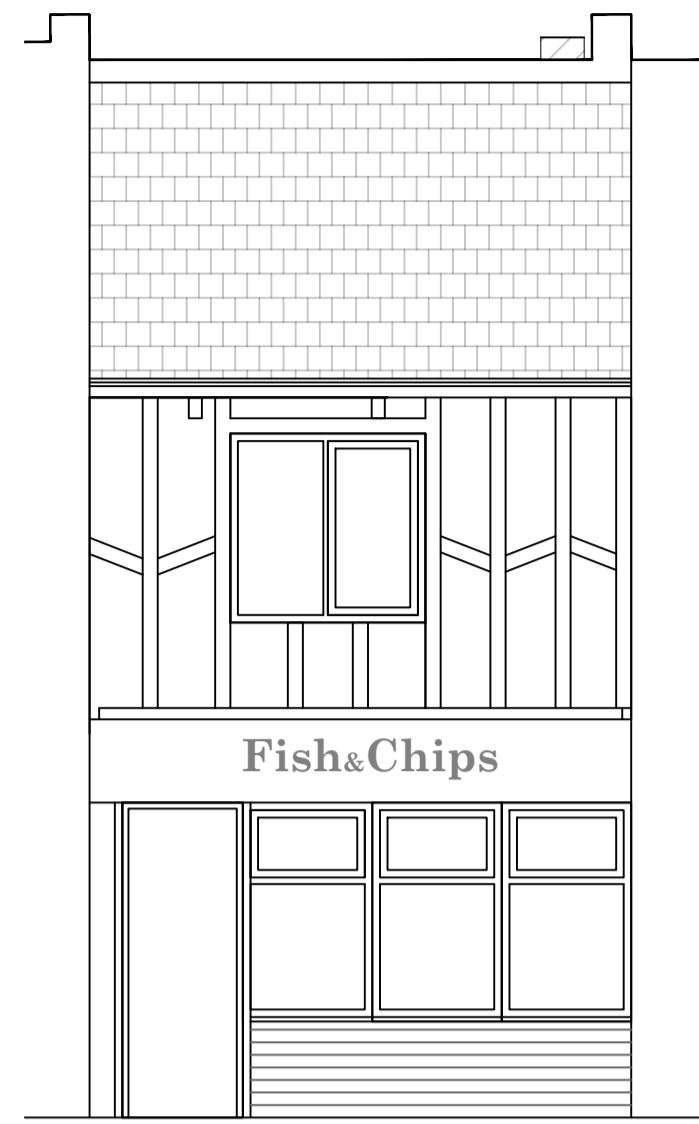


Existing South East Elevation
Scale 1:50

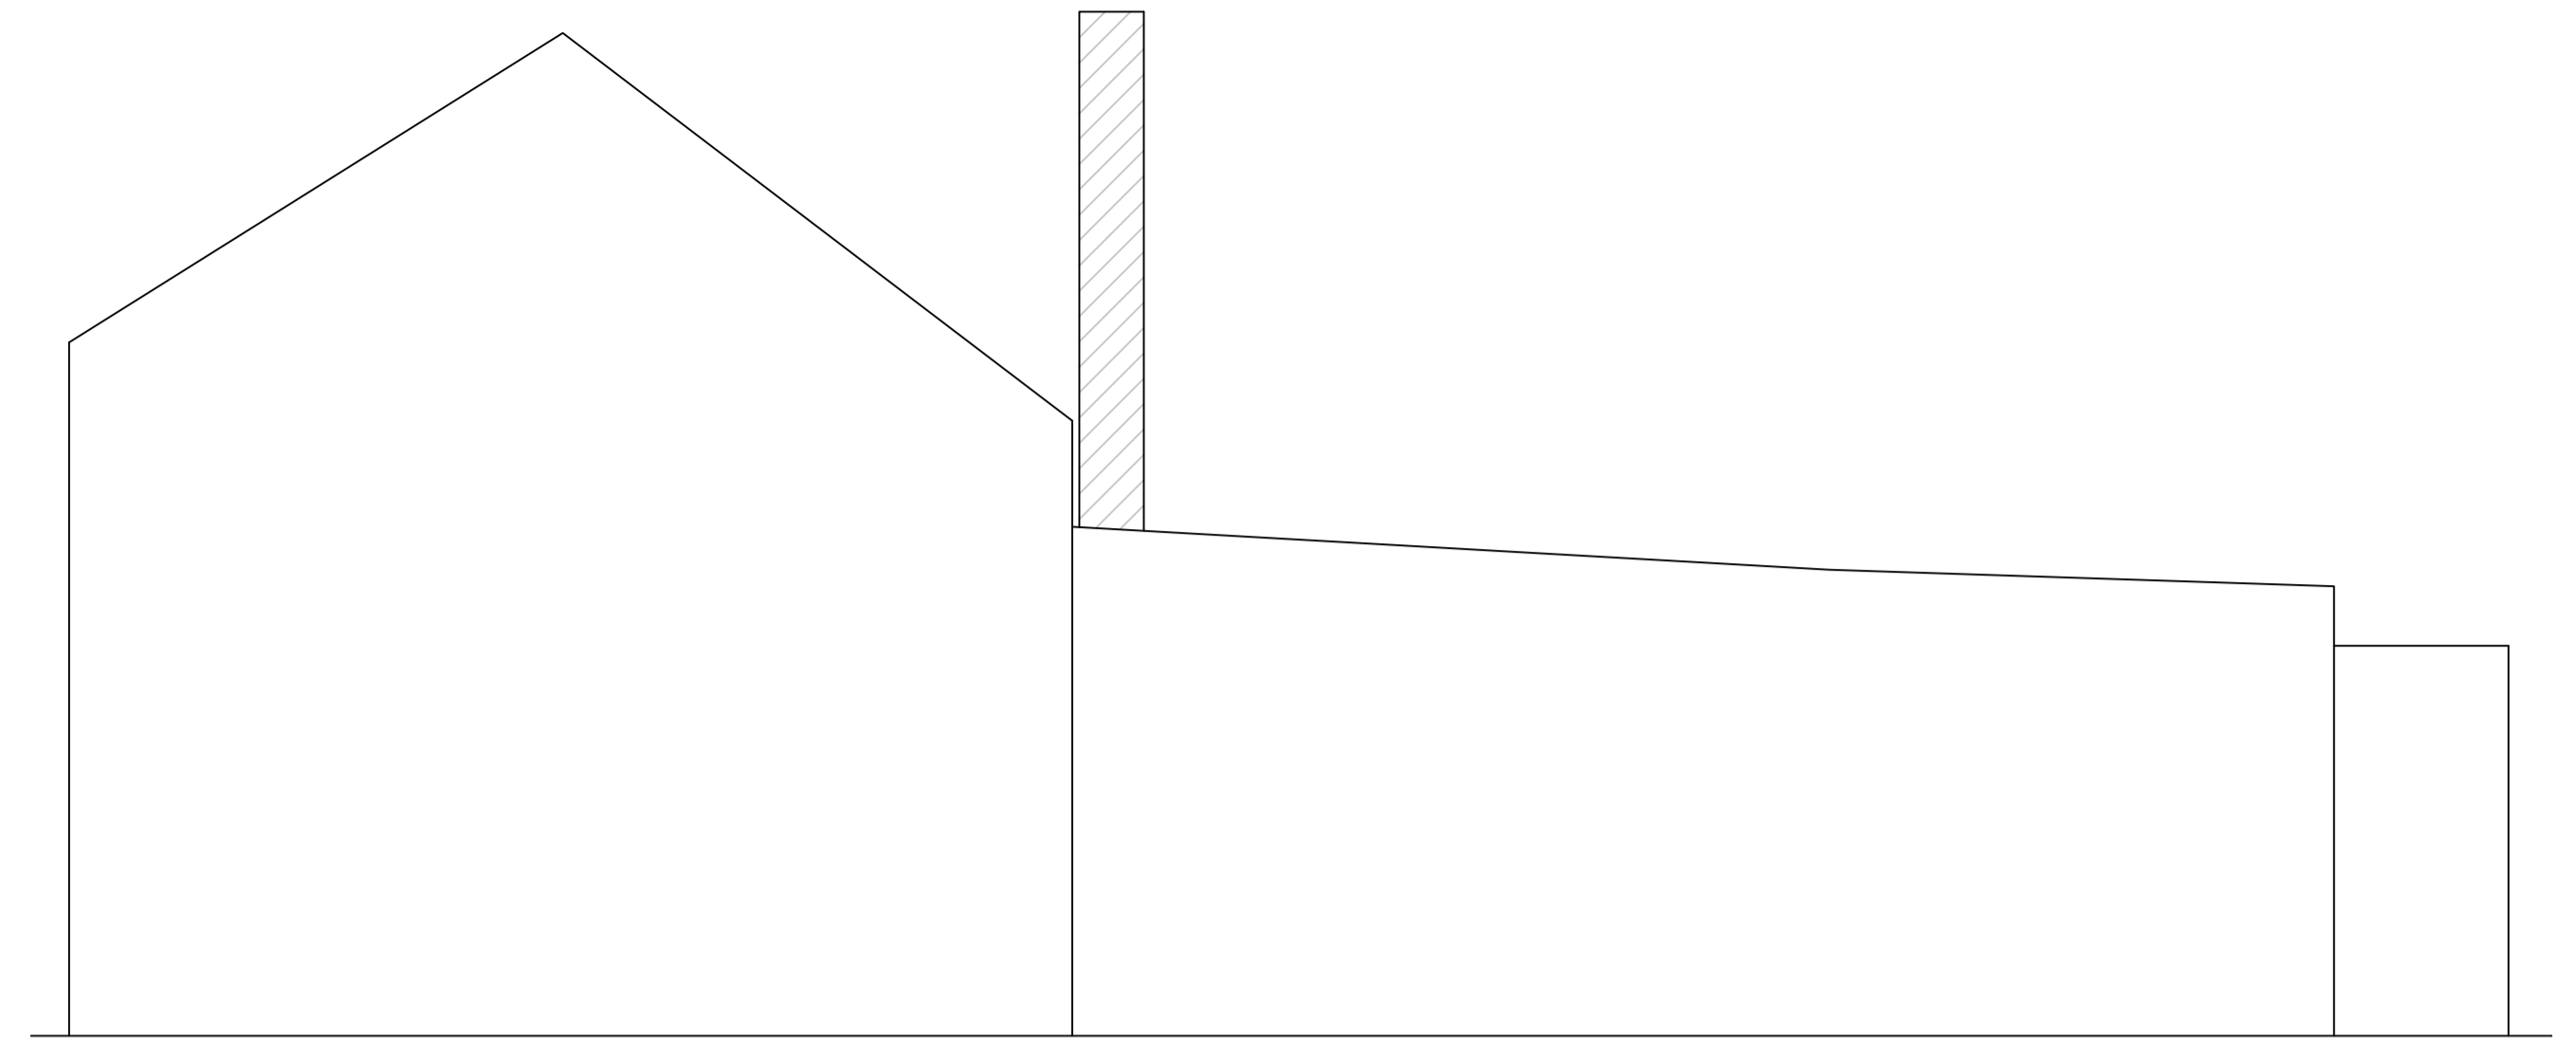


Existing North East Elevation
Scale 1:50

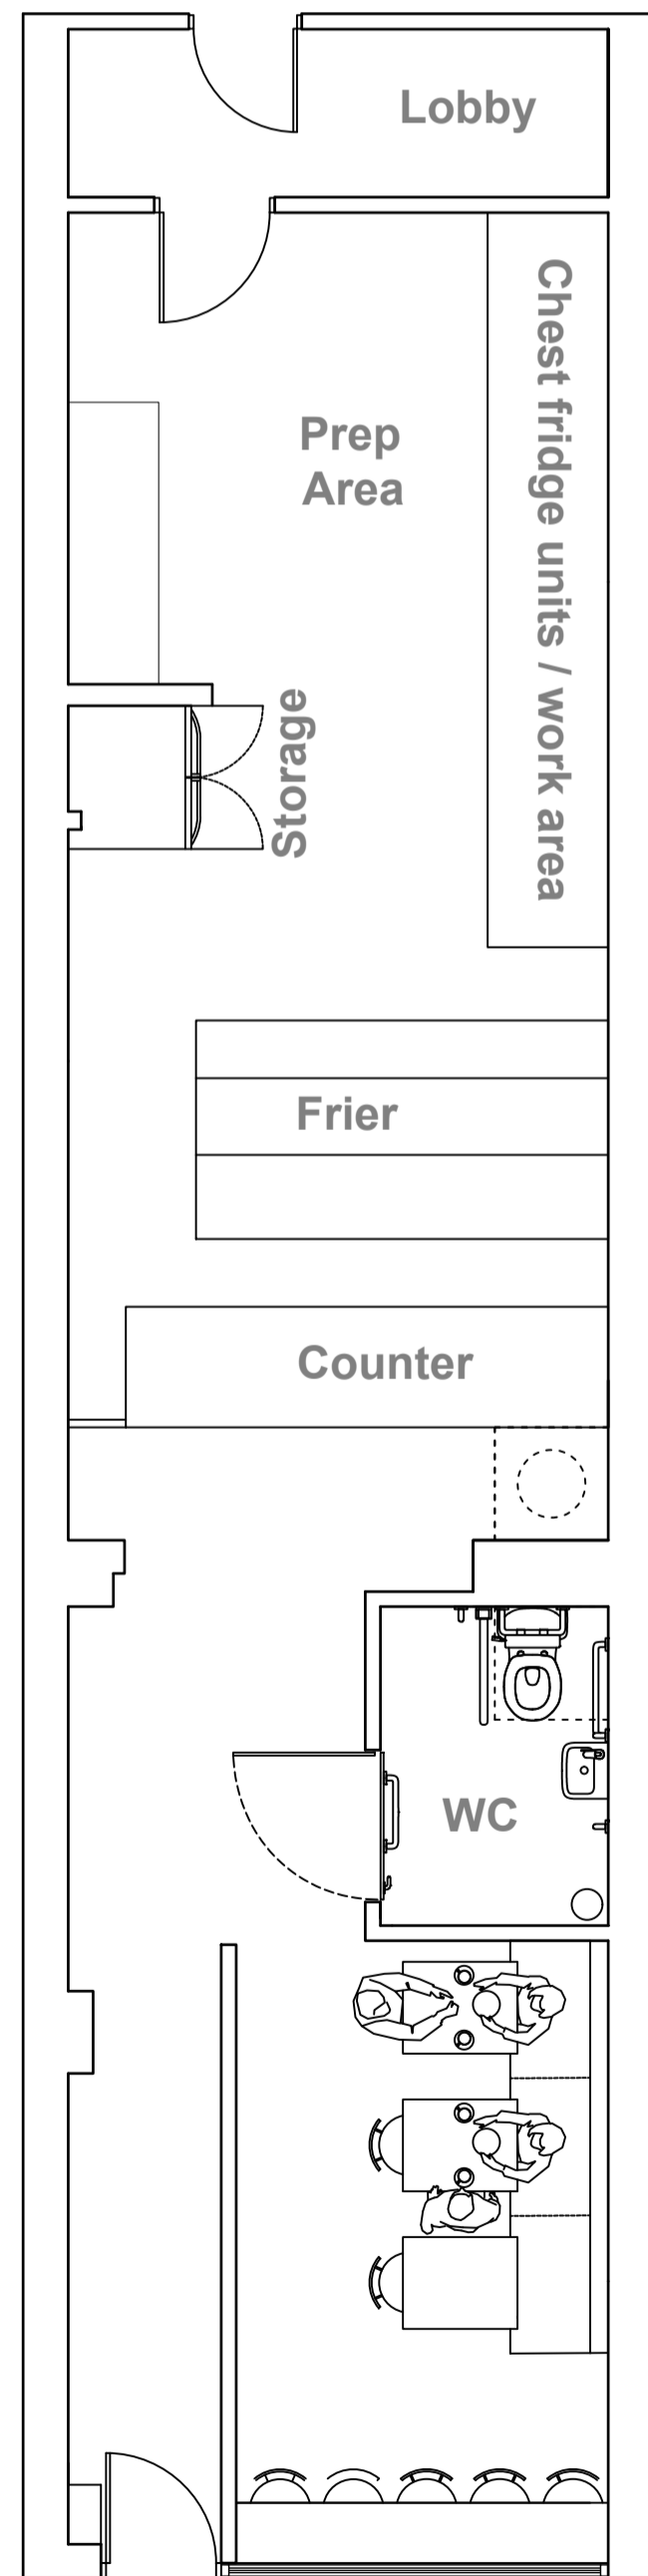


Existing Ground Floor Plan
Scale 1:50

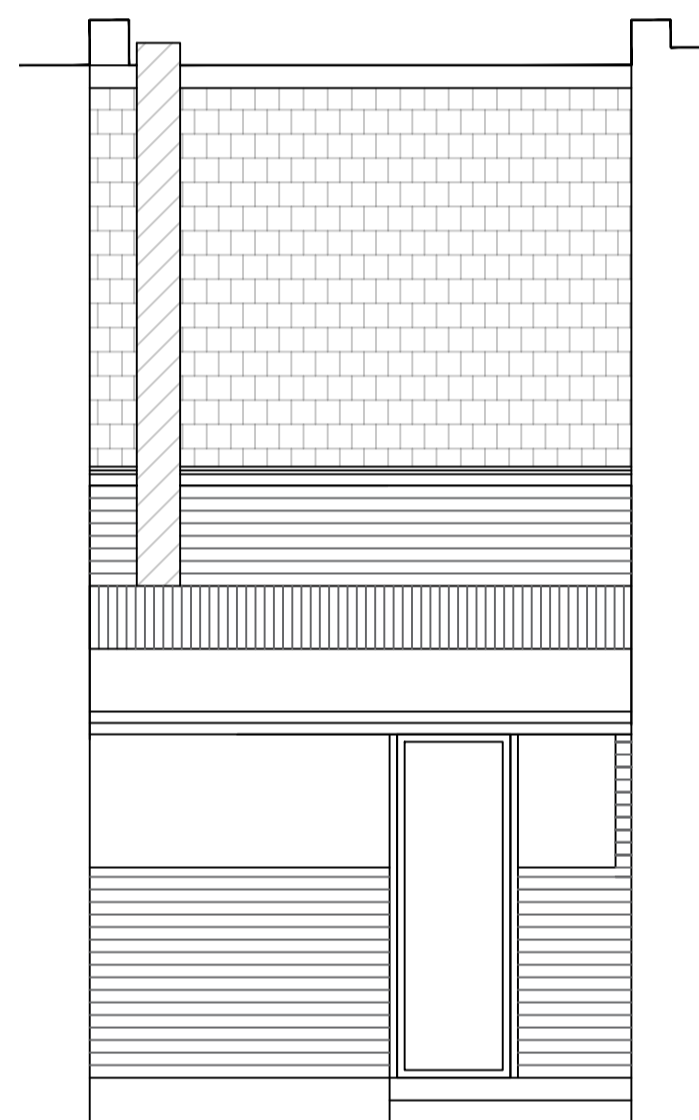

Existing North West Elevation
Scale 1:50

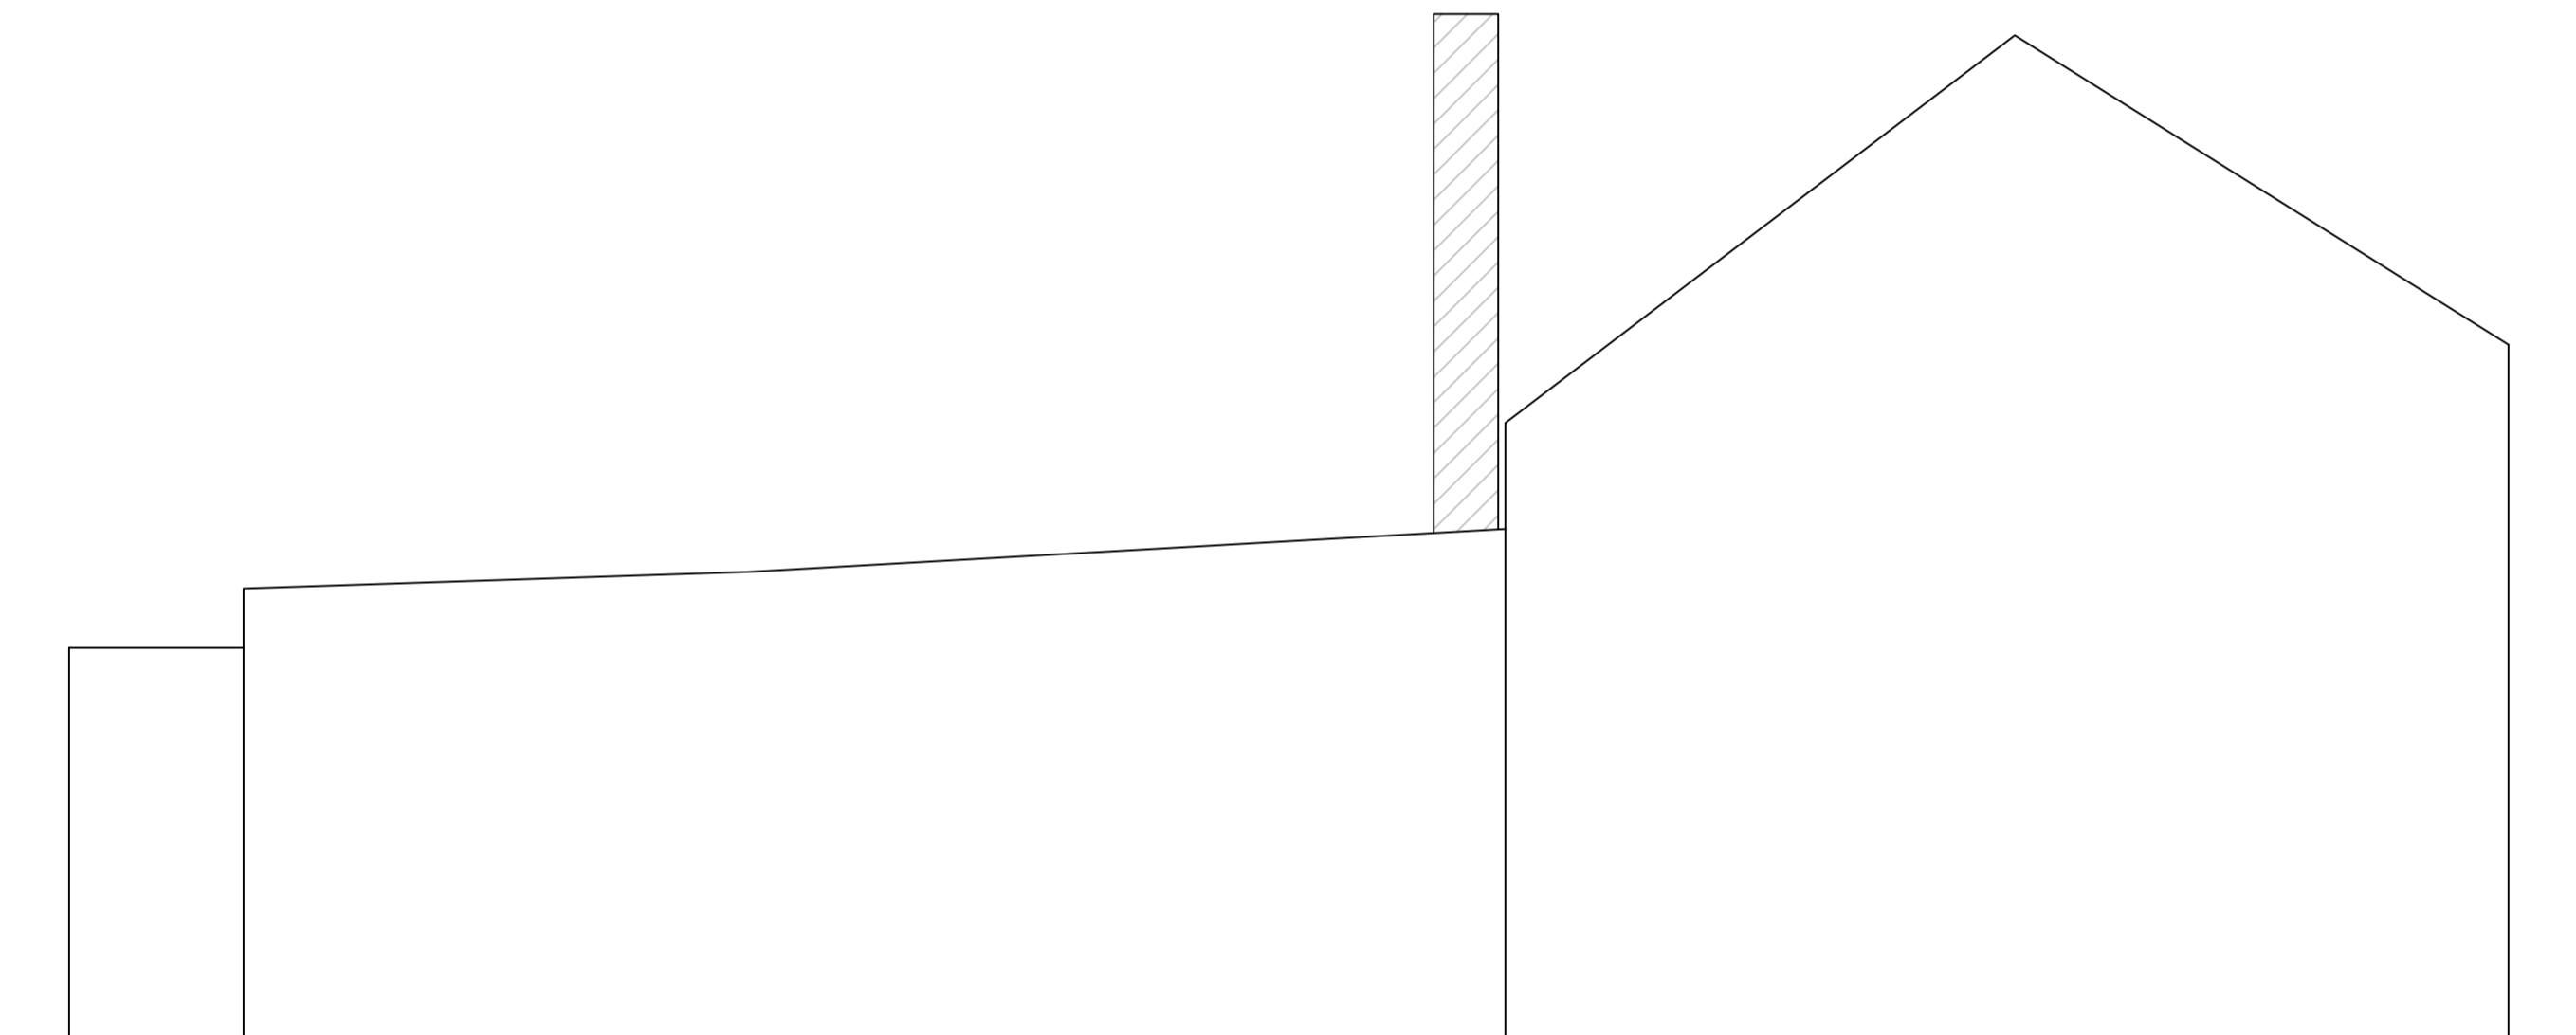


Existing South West Elevation
Scale 1:50

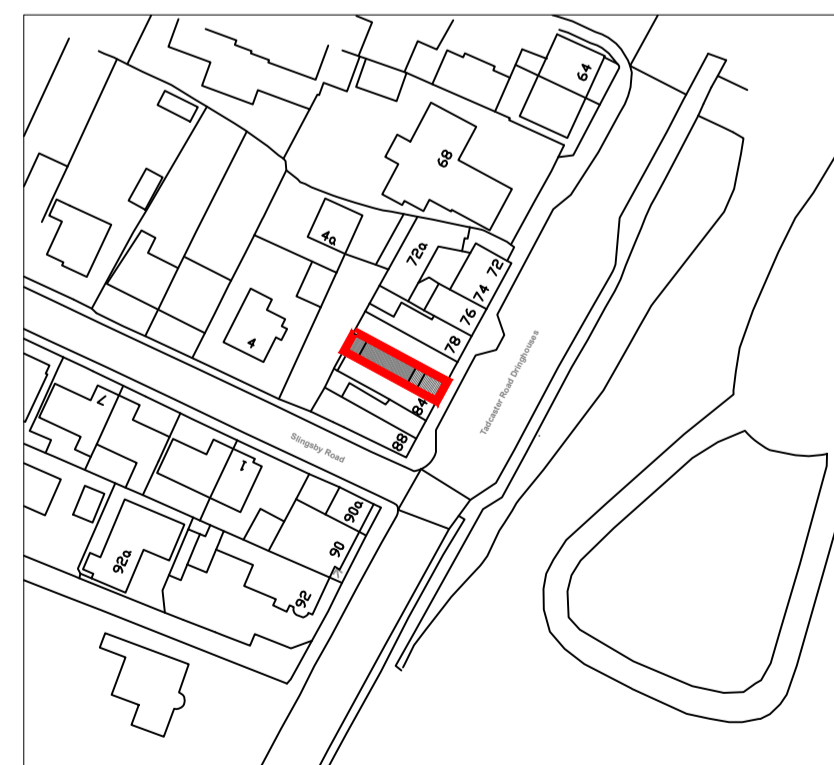

Location Plan as Existing
Scale 1:1250



Block Plan as Existing
Scale 1:500

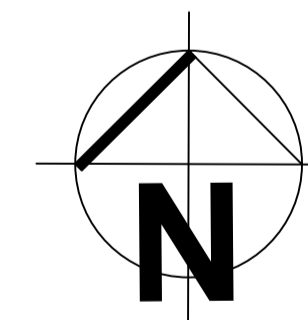

rev	description	date	dr by	ap by
LWB		Nov 23		KMc
Franklin House 4 Victoria Avenue Harrogate HG1 1EL tel. 01423 528999 www.macarchitects.co.uk				
client Mr V. Singh				
project Existing Fish & Chips Shop To Include Dining Area				
drawing Plans and Elevations as Existing				
computer file C:\MAC\Architects\GIA-MAC\Projects\2018_235		plot date Nov 2021		
project number 2021.369		scale VAR @ A1		
drawing number 100		issue status Planning		
<small>This drawing is to be read in conjunction with all related drawings. Do not scale from this drawing. All dimensions must be checked and verified on site before commencing any work or producing shop drawings. The originator should be notified immediately of any discrepancy. This drawing is copyright and remains the property of M.A.C. Architects Ltd.</small>				