


Do not scale from this drawing
 Drawing to be read in conjunction with the specification document
 Contractor to check all dimensions on site and notify Vincent and Brown of any discrepancies prior to commencement of the works

- 01 - Pantile roof tile
- 02 - Clay capped angle ridge tile
- 03 - Flat roof with photovoltaic cells
- 04 - Bay window flat roof
- 05 - Concrete coping
- 06 - uPVC rainwater goods
- 07 - Ridge tile
- 08 - Dormer window

KEY

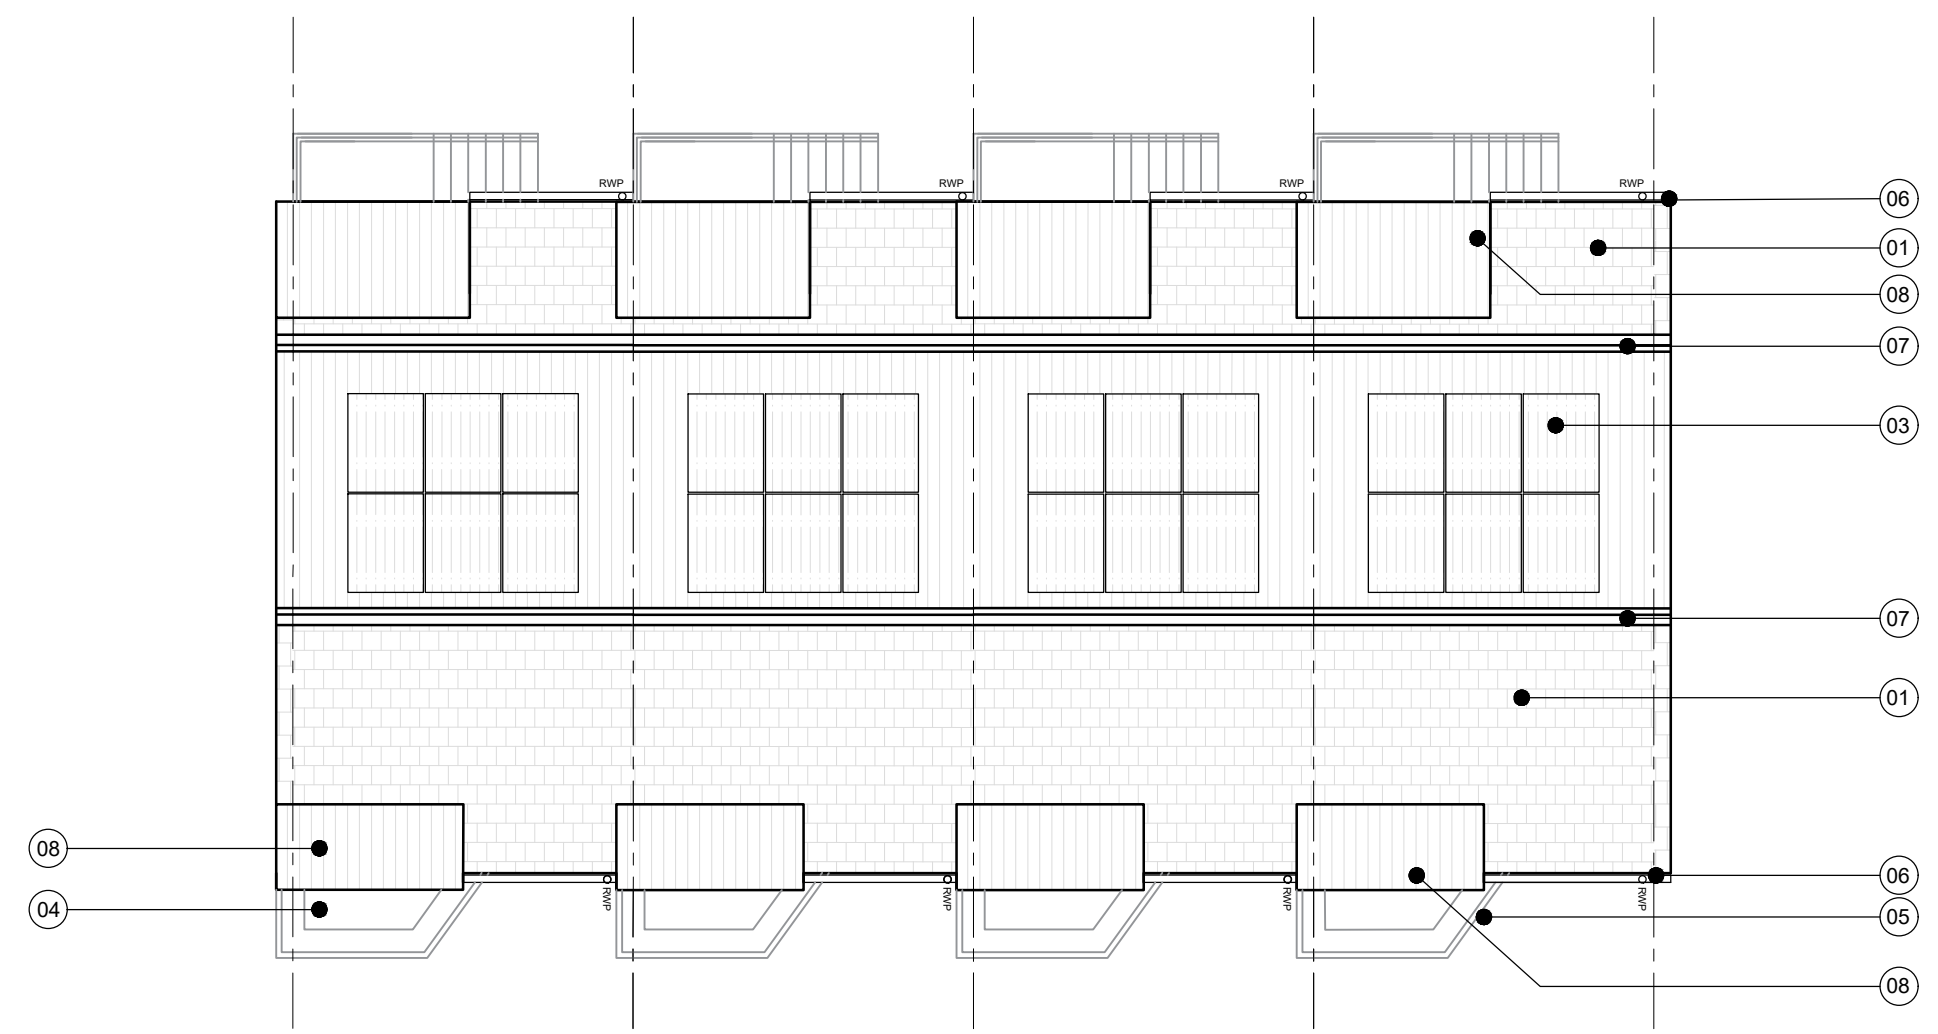

PROPOSED: ROOF PLAN



revision	date	description	drawn	ck'd
P02	14/03/24	Planning Stage Issue	RC	NB
P01	12/02/24	Initial Planning Stage Issue	SC	NB
F01	24/01/24	Issued for meeting	SC	SC
F01	23/01/24	Issued for meeting	TT	JDC

brown + company

project:
 Beech Avenue, Holgate
 York YO24 4JL

drawing:
 Roof Plan

date: 14/03/24
 status: PLANNING

scale:
 1:100 @ A3

job number	author	zone	level	type	role	drawing number	revision
23034	BC	ZZ	03	DR	A	1104	P02