



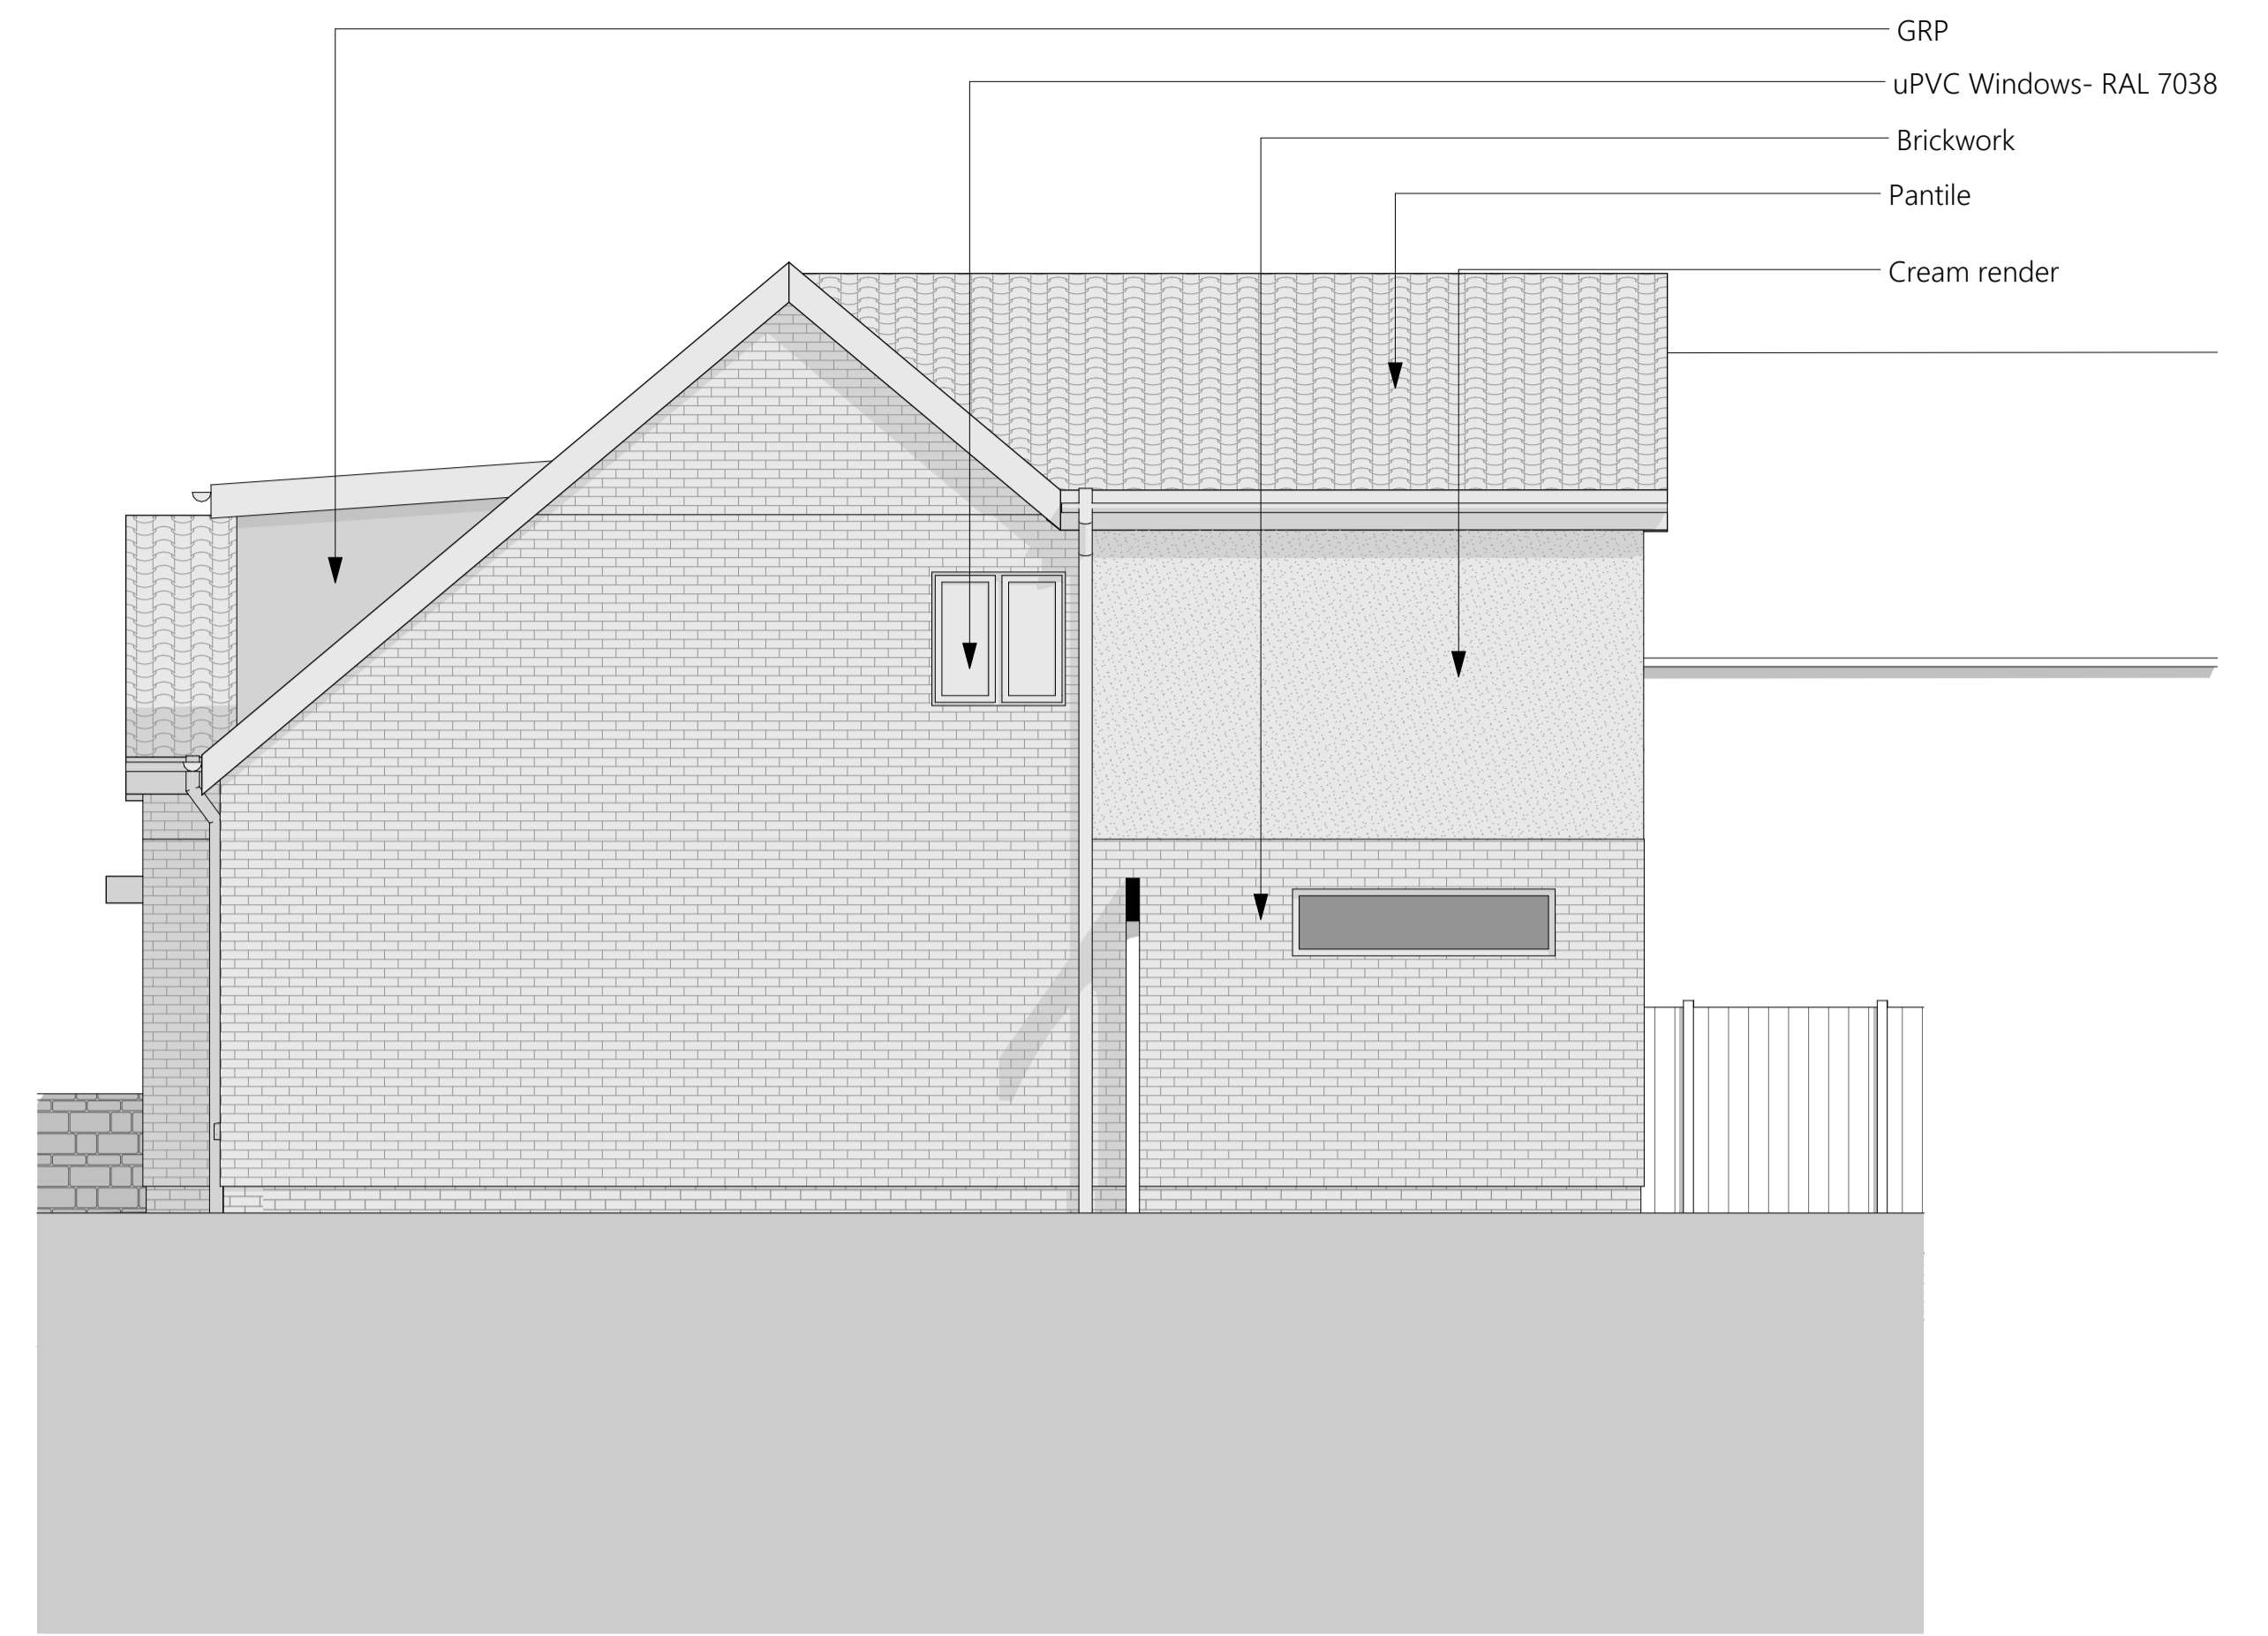


E West Elevation (2)

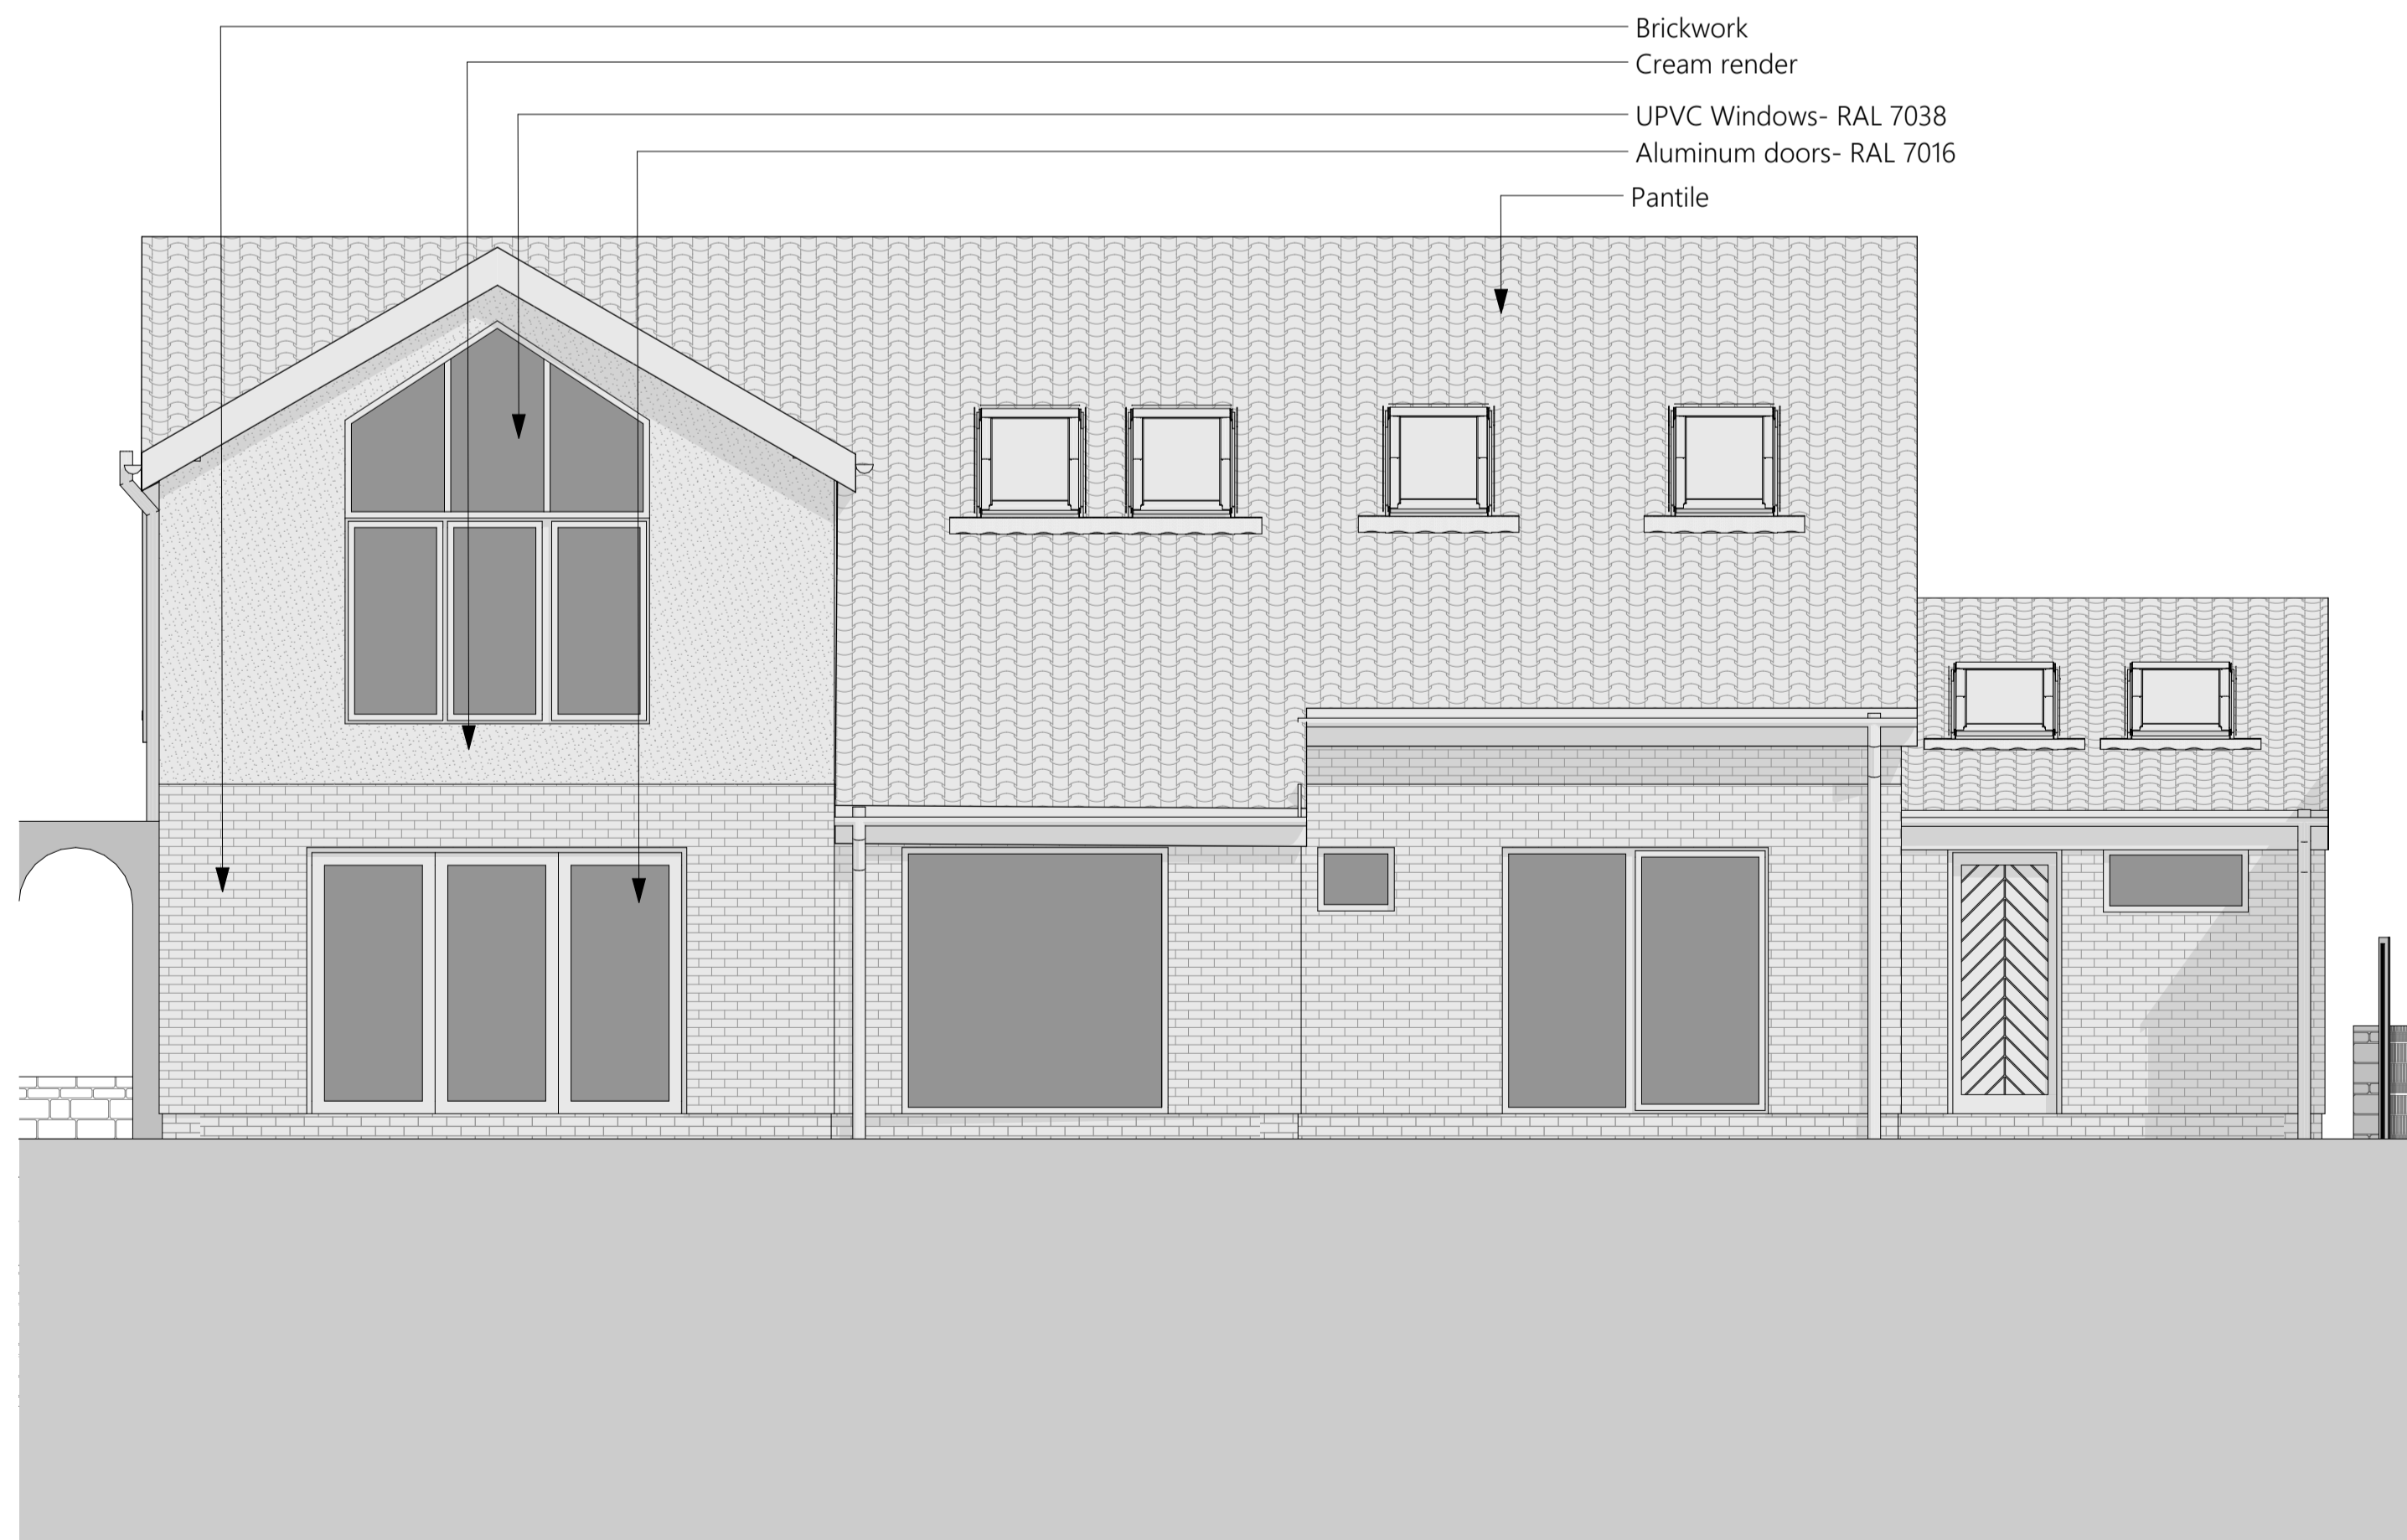

1:50 C South Elevation (1)



A East Elevation (1) 1:50

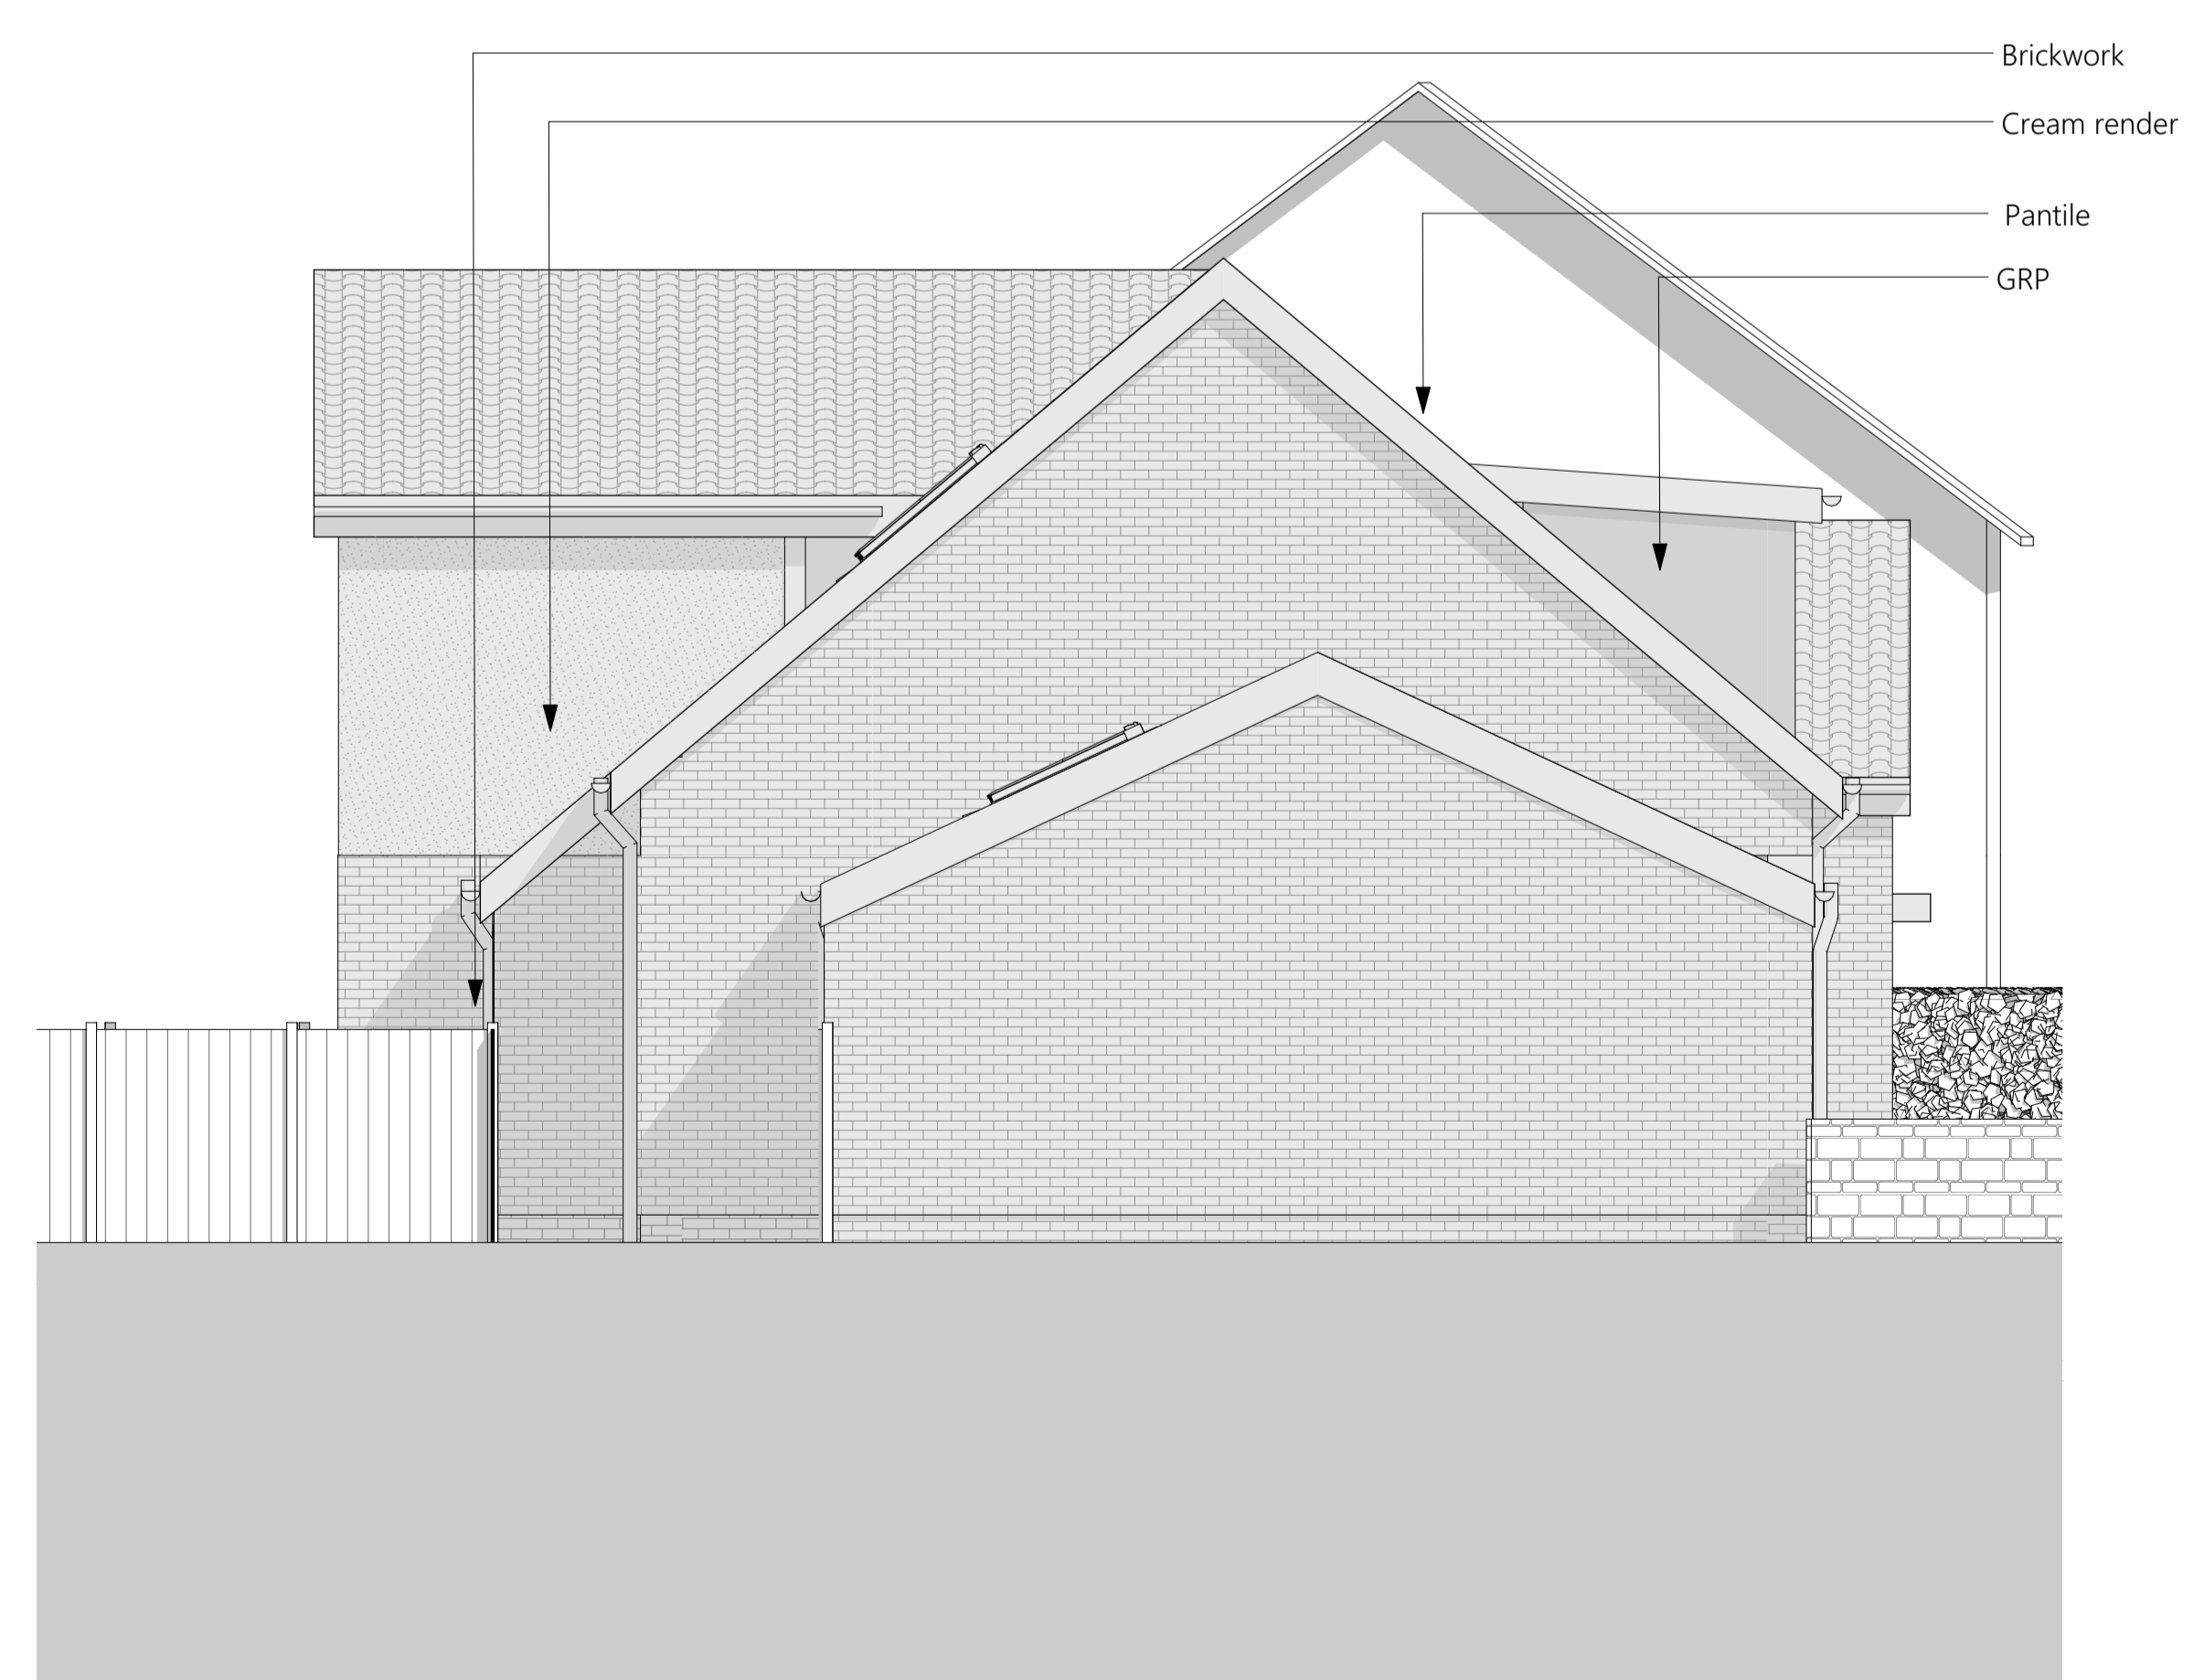

B North Elevation (1)

Construction staff and operatives must ensure the principle contractor has provided thorough and accurate information on all Health and Safety aspects relating to the designs identified on this drawing, including the review of:

The Designer notes that the following health and safety risks have not been eliminated during the design process:

RevID	Change Name	Date
A	Drawing Created	20/02/2023
B	Plans amended	23/11/2023
C	Roof material change to pantile	20/02/2024
D	Layout amended	02/04/2024

No.	Description	Date
	Drawn by	ER
	Checked by	NS

Client Mr & Mrs Hill

Project name The Lodge, Acaster Lane


Project number Y-23013

Date 03/04/2024

Scale 1:50@ A1

P-011 revision D

Proposed Elevations

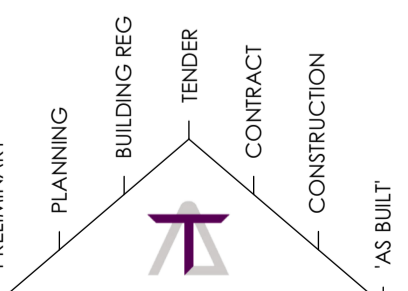

TOWNSCAPE
ARCHITECTS

www.townscape-architects.co.uk

THIS DRAWING, THE WORKS AND CONCEPTS DEPICTED ARE THE COPYRIGHT OF TOWNSCAPE ARCHITECTS. IT IS LIMITED AND MAY NOT BE REPRODUCED OR MADE USE OF, EITHER DIRECTLY OR INDIRECTLY WITHOUT EXPRESS WRITTEN CONSENT.

DO NOT SCALE OFF THIS DRAWING
ISSUED SUBJECT TO DUE DILIGENCE