



Use Only Dimensions For Construction Purposes
 This Drawing Has Been Produced With CAD
 All Dimensions in Millimetres Unless Stated
 © Keith Mitchell Building Consultancy Ltd
 This Drawing May Only be Used For The Purposes Indicated
 THIS IS AN A1 SHEET


Scale Bar (metres)
 0 0.5 1.0 2.0 3.0 4.0 5.0m

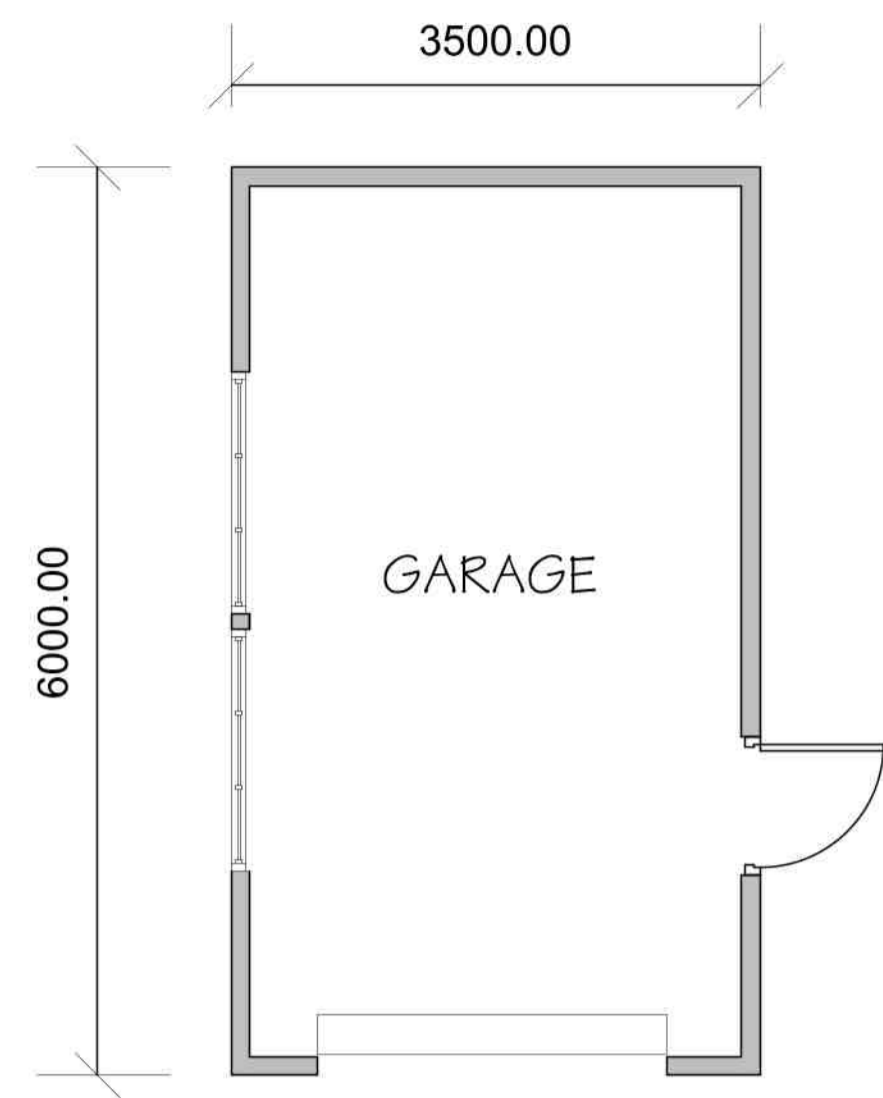


FLOOR PLAN

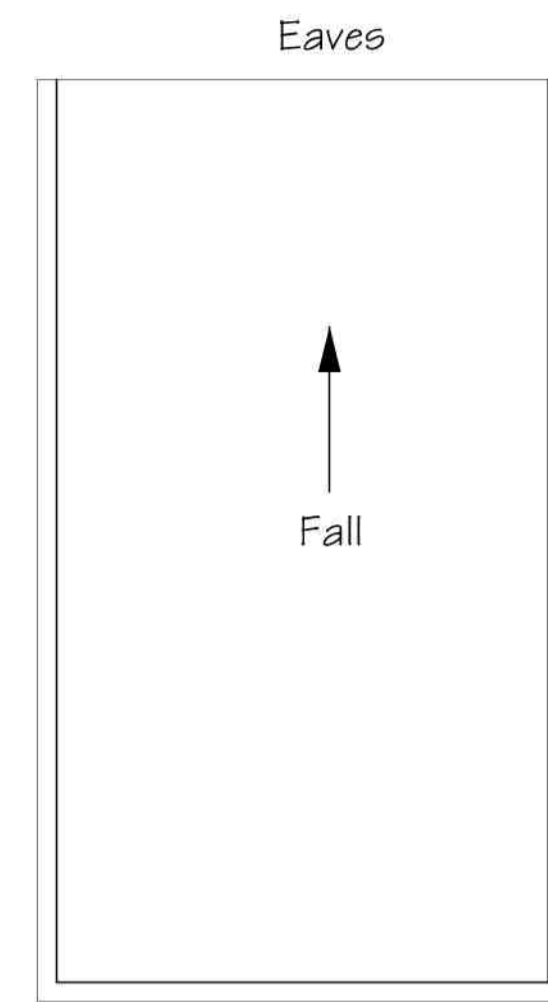


GARAGE ROOF PLAN

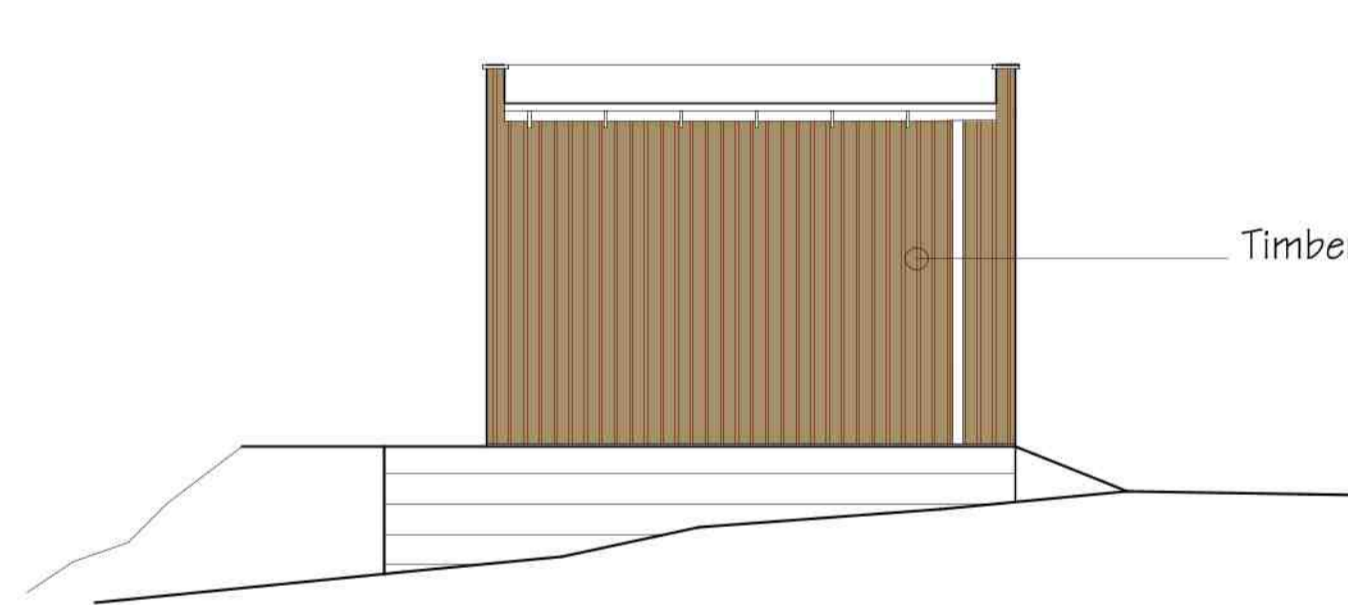


REAR (EAST) ELEVATION

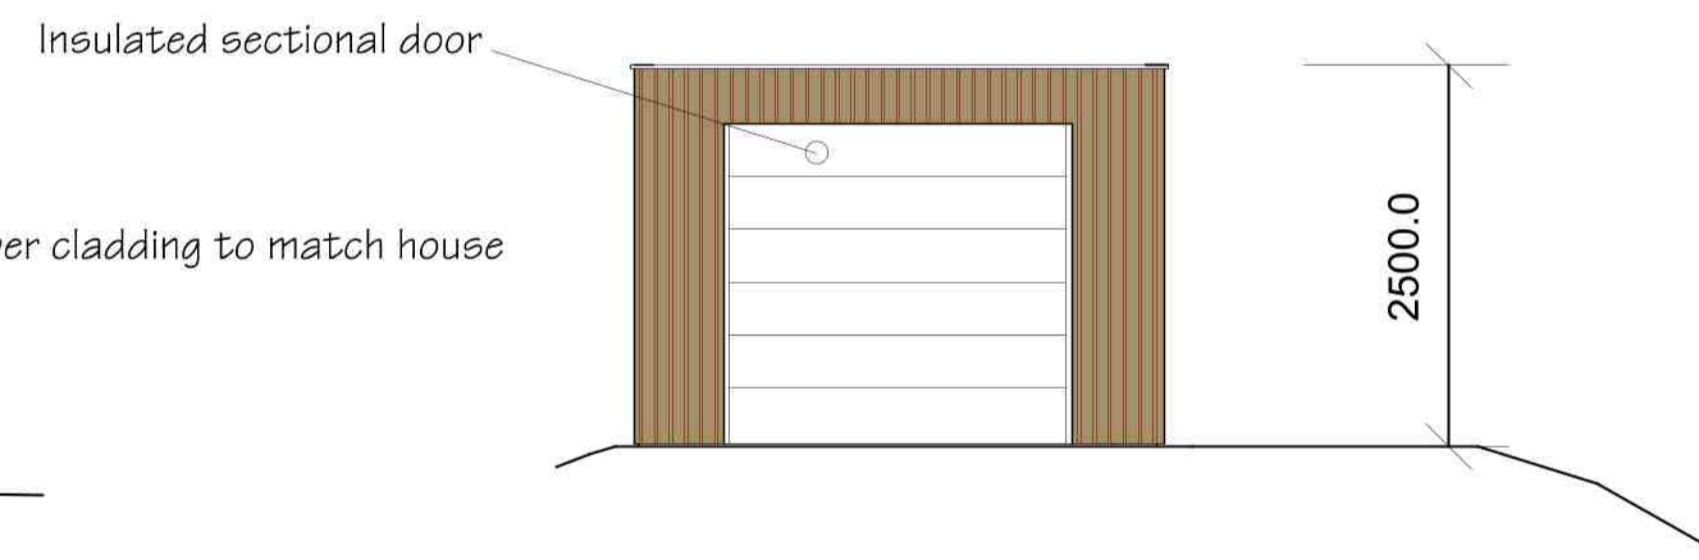

FRONT (WEST) ELEVATION

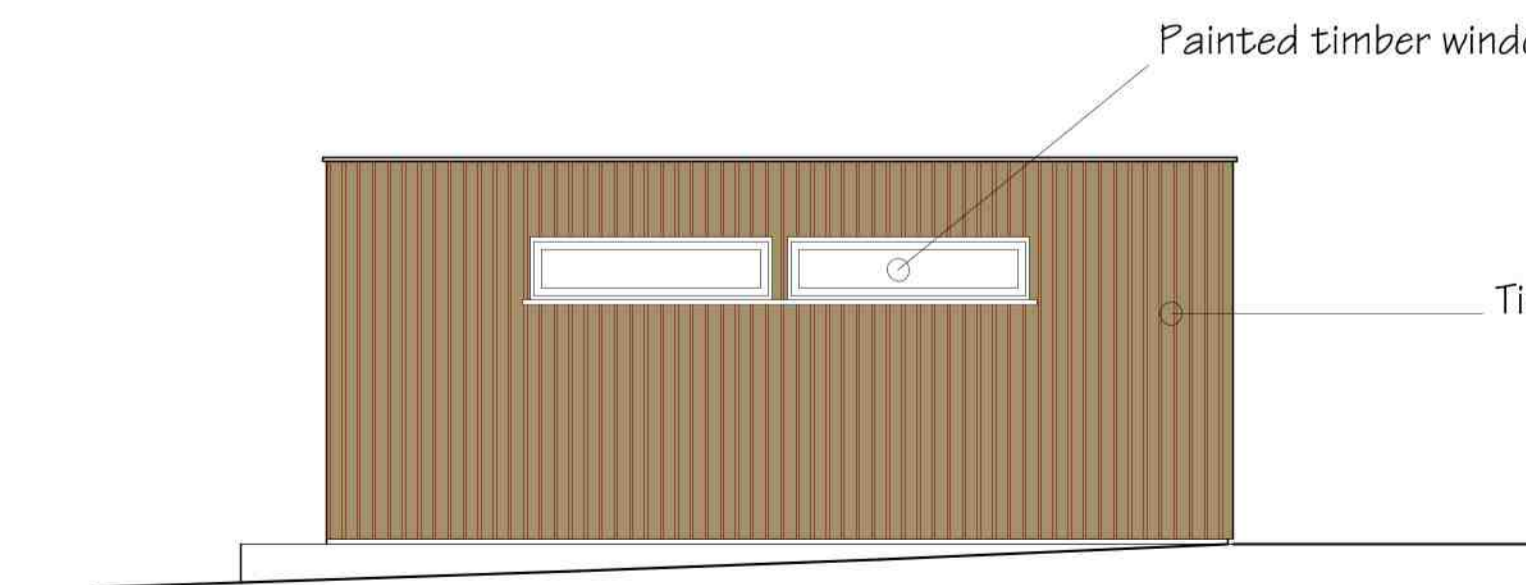

SIDE (NORTH) ELEVATION

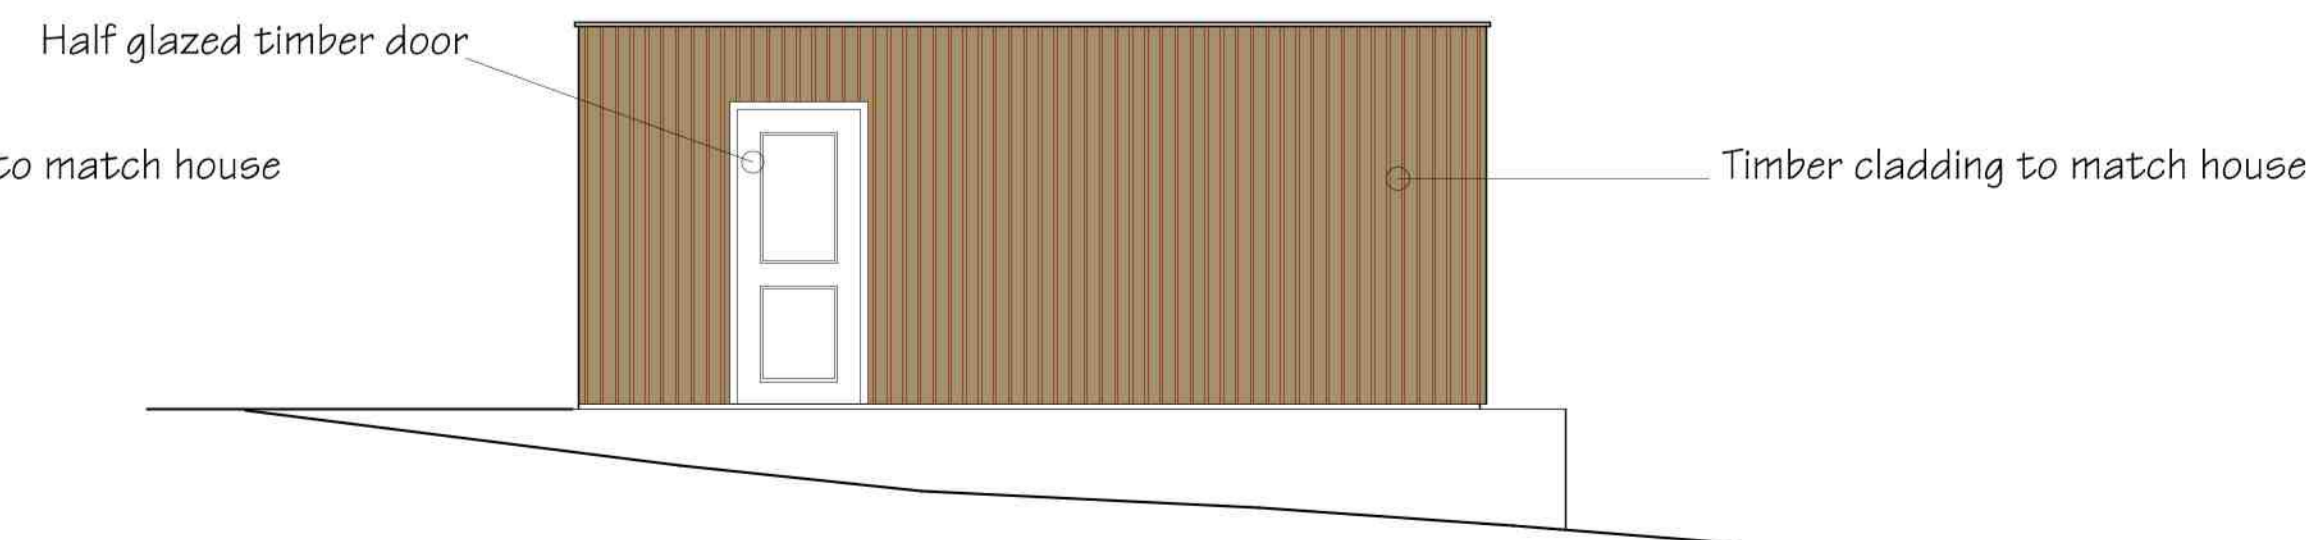

SIDE (SOUTH) ELEVATION

Rev:	Date:	Revision:
Project: DWELLING WITH DETACHED GARAGE		
Location: BLAYDON HOUSE, CHURCH LANE, NORTH THORESBY, DN36 5QG		
Drawing Title: GARAGE DETAILS		
Drawing Status: s73 application		
Scale: 1:50		
Date: 04.24	Job No: 22/407	Drw No: 103
Cad file ref: garageB		Rev: A