

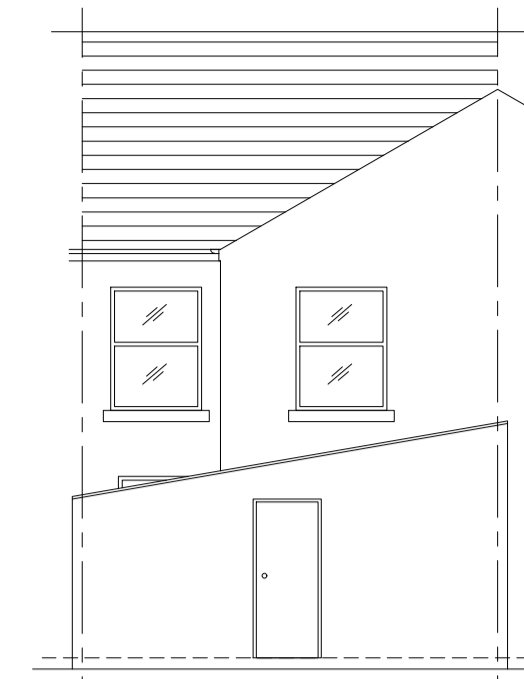




EXISTING SIDE ELEVATION

 



EXISTING REAR ELEVATION

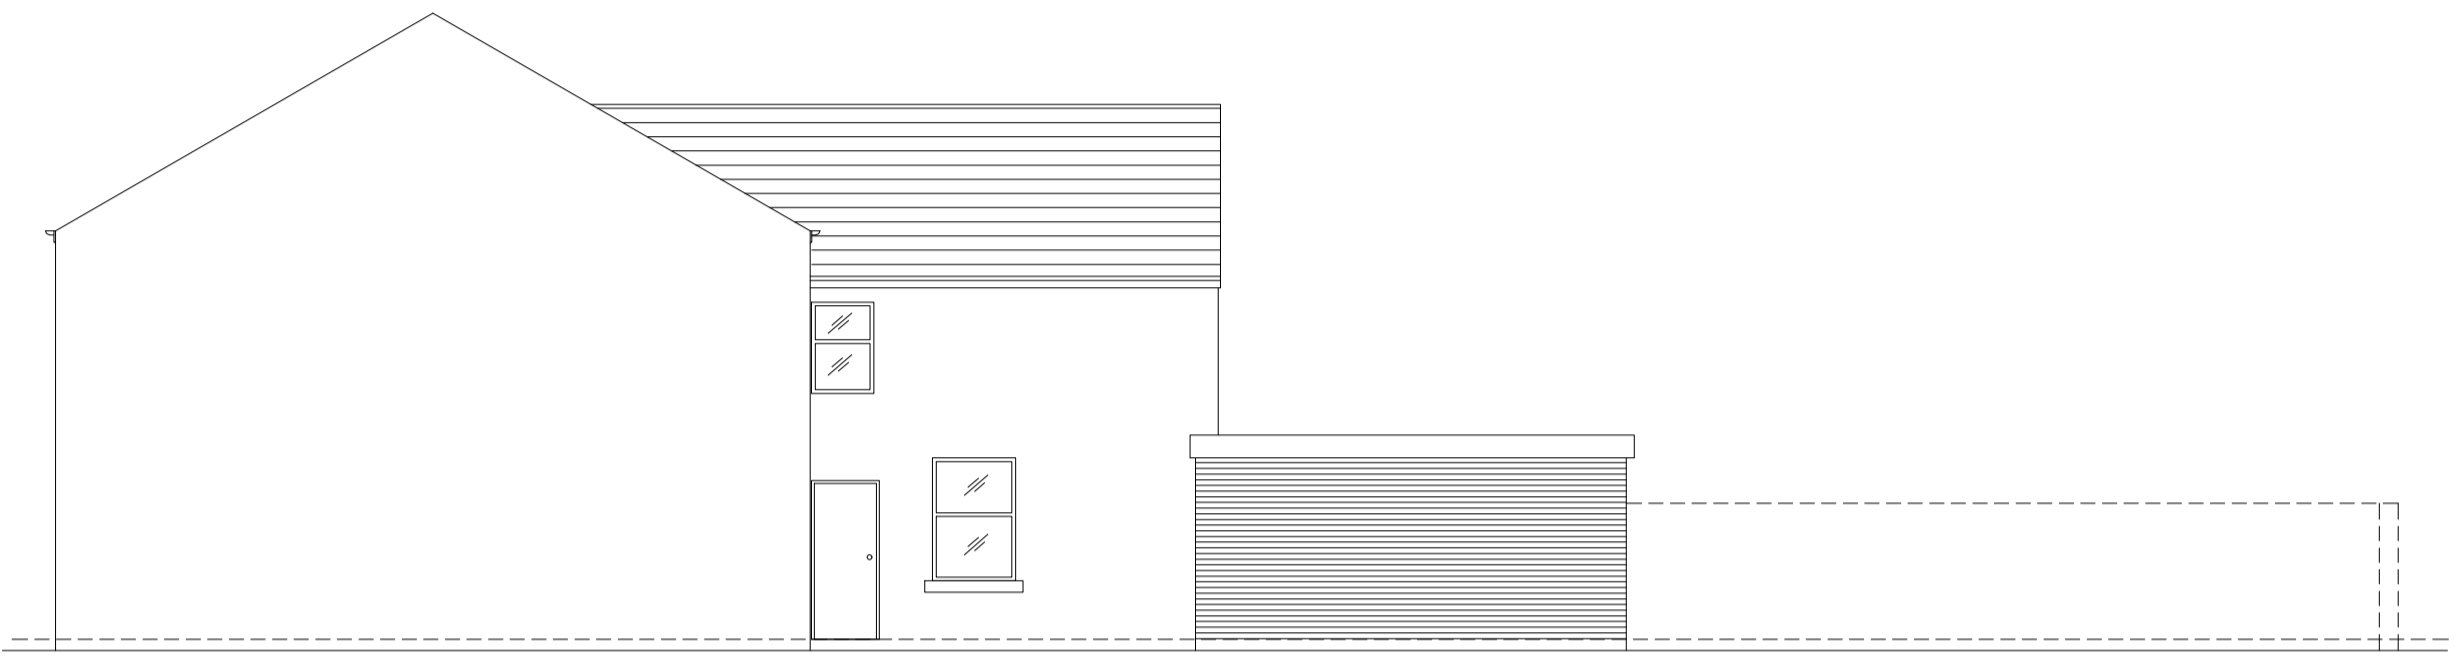


PROPOSED SIDE ELEVATION

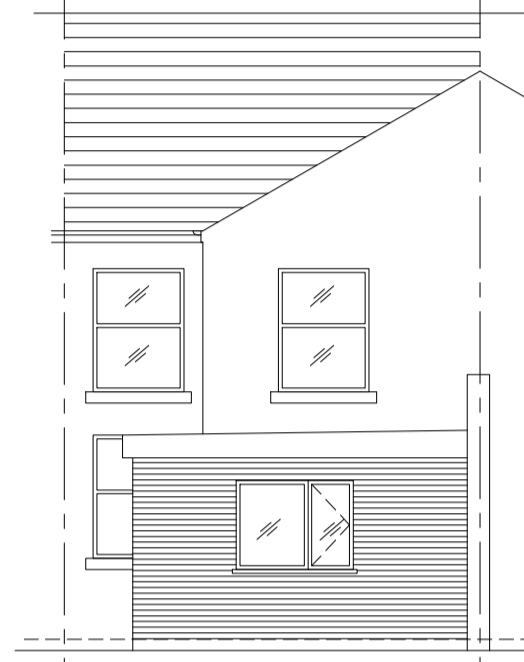 

PROPOSED REAR ELEVATION

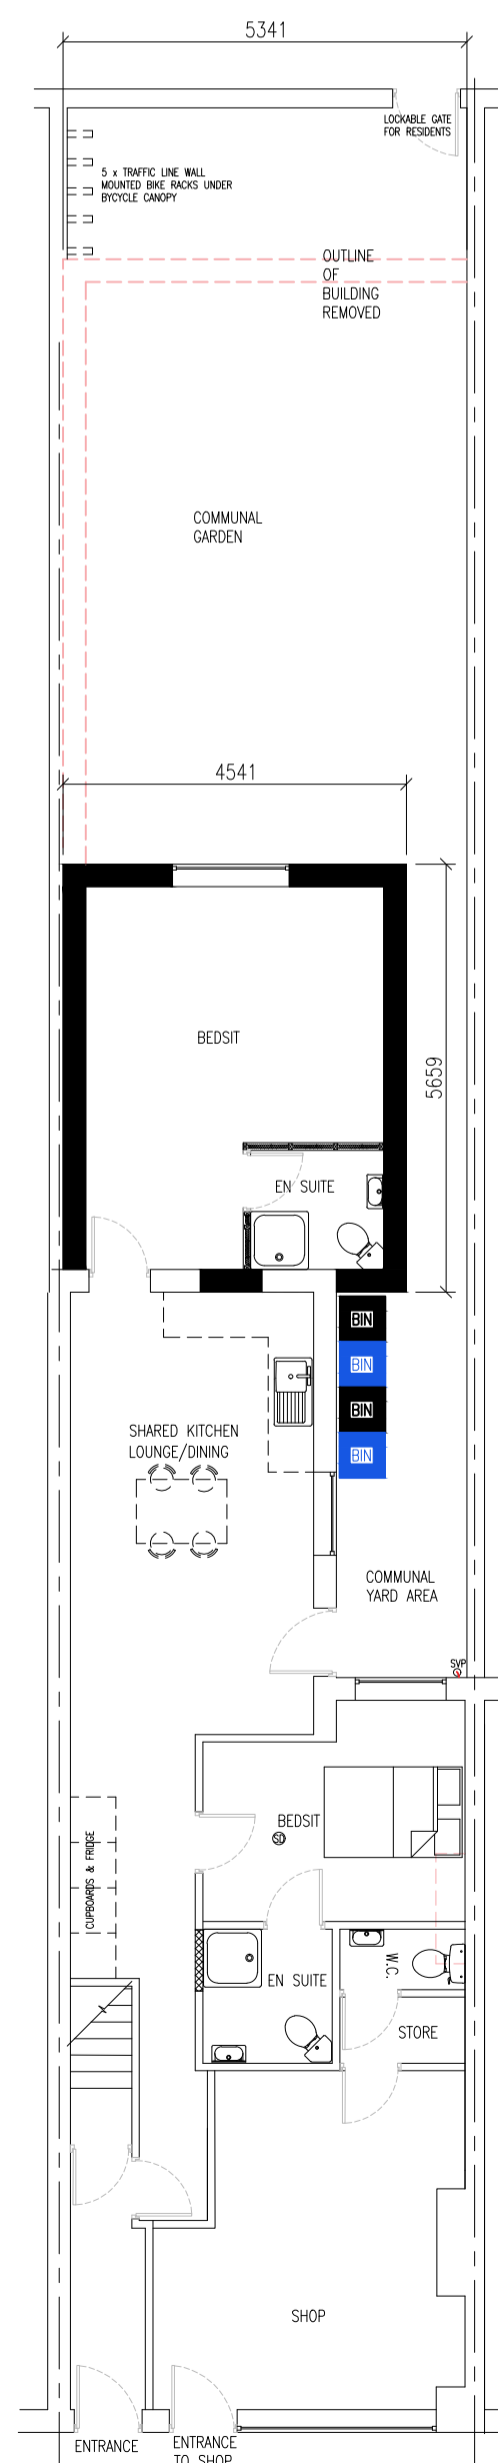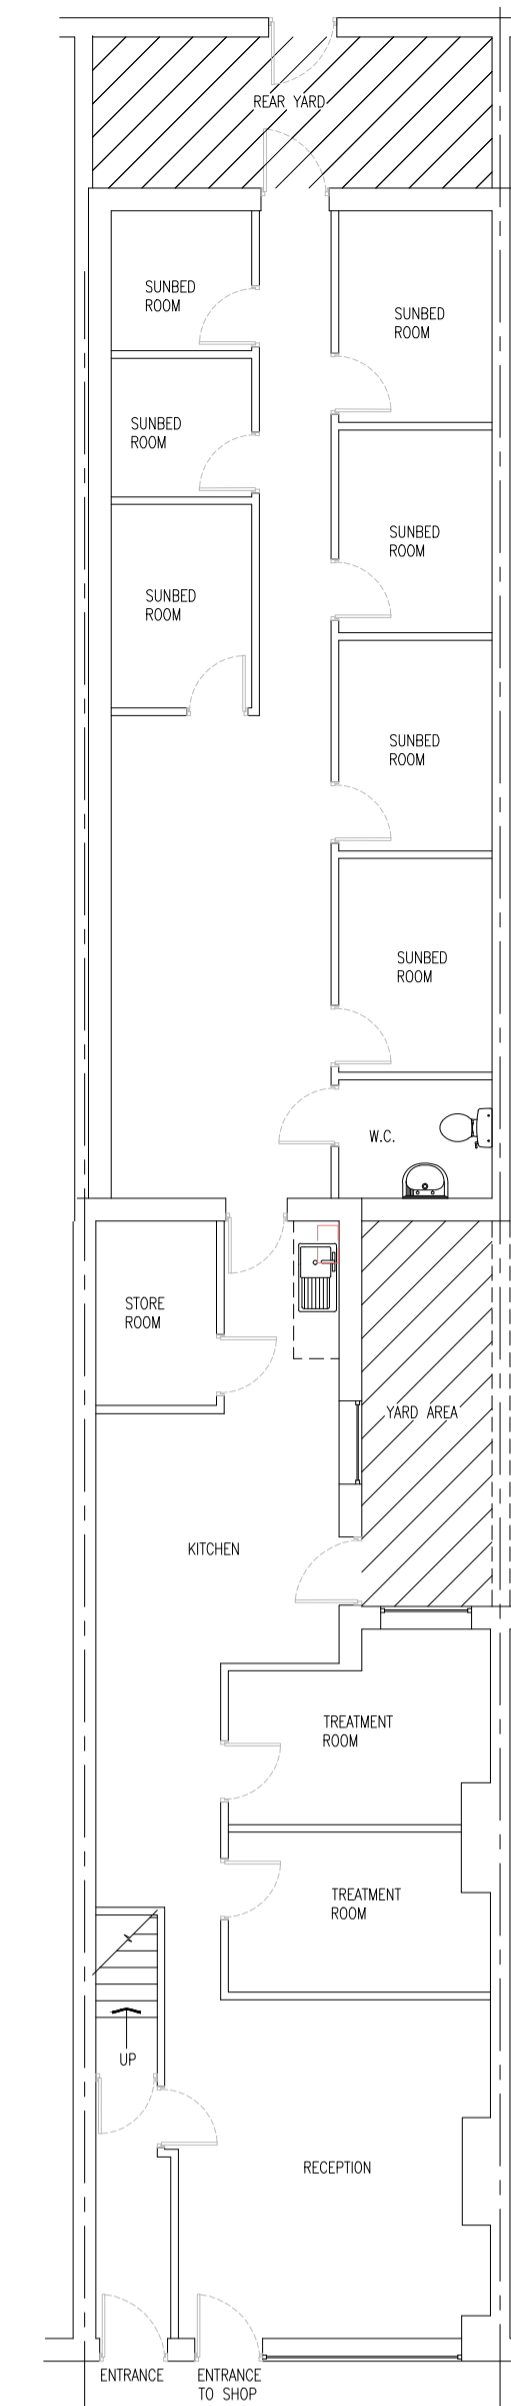

PROPOSED GROUND FLOOR PLAN

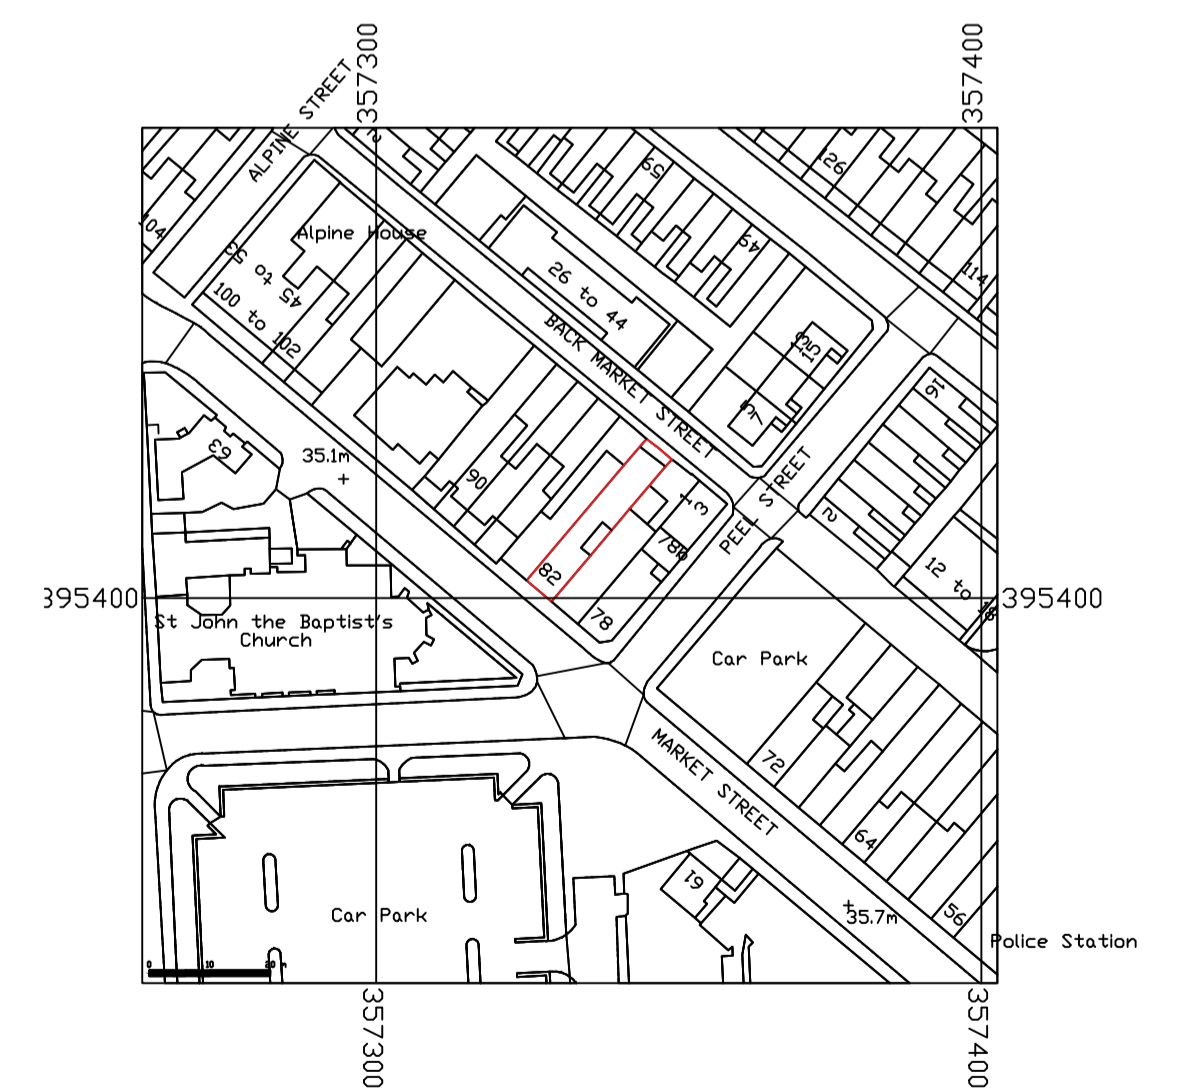

THESE DRAWINGS ARE FOR PLANNING AND BUILDING REGULATIONS APPROVAL PURPOSES. ONLY DRAWINGS STAMPED AND APPROVED BY THE L.A.B.C. SHOULD BE USED FOR CONSTRUCTION

Anthony Forrester Design Ltd mob: 07855 847661 email: afdesign@aol.com		PROPOSAL ALTERATIONS INTERNALLY AND TO EXISTING EXTENSION TO CREATE TWO BEDSITS PREPARED FOR MR. P. SONI	LOCATION 82 MARKET STREET EARLESTOWN, NEWTON LE WILLOWS WA12 9BW
		TITLE EXISTING AND PROPOSED ELEVATIONS & FLOOR PLANS, SITE PLANS	DRAWING No: 120124 SCALE: 1:100 OR AS SHOWN @A1 JANUARY 2024
		ISSUED TO PLANNING P1	REV P1