


P24/00863/HH

DOUBLE BRICK WALL
50MM CAVITY RENDER

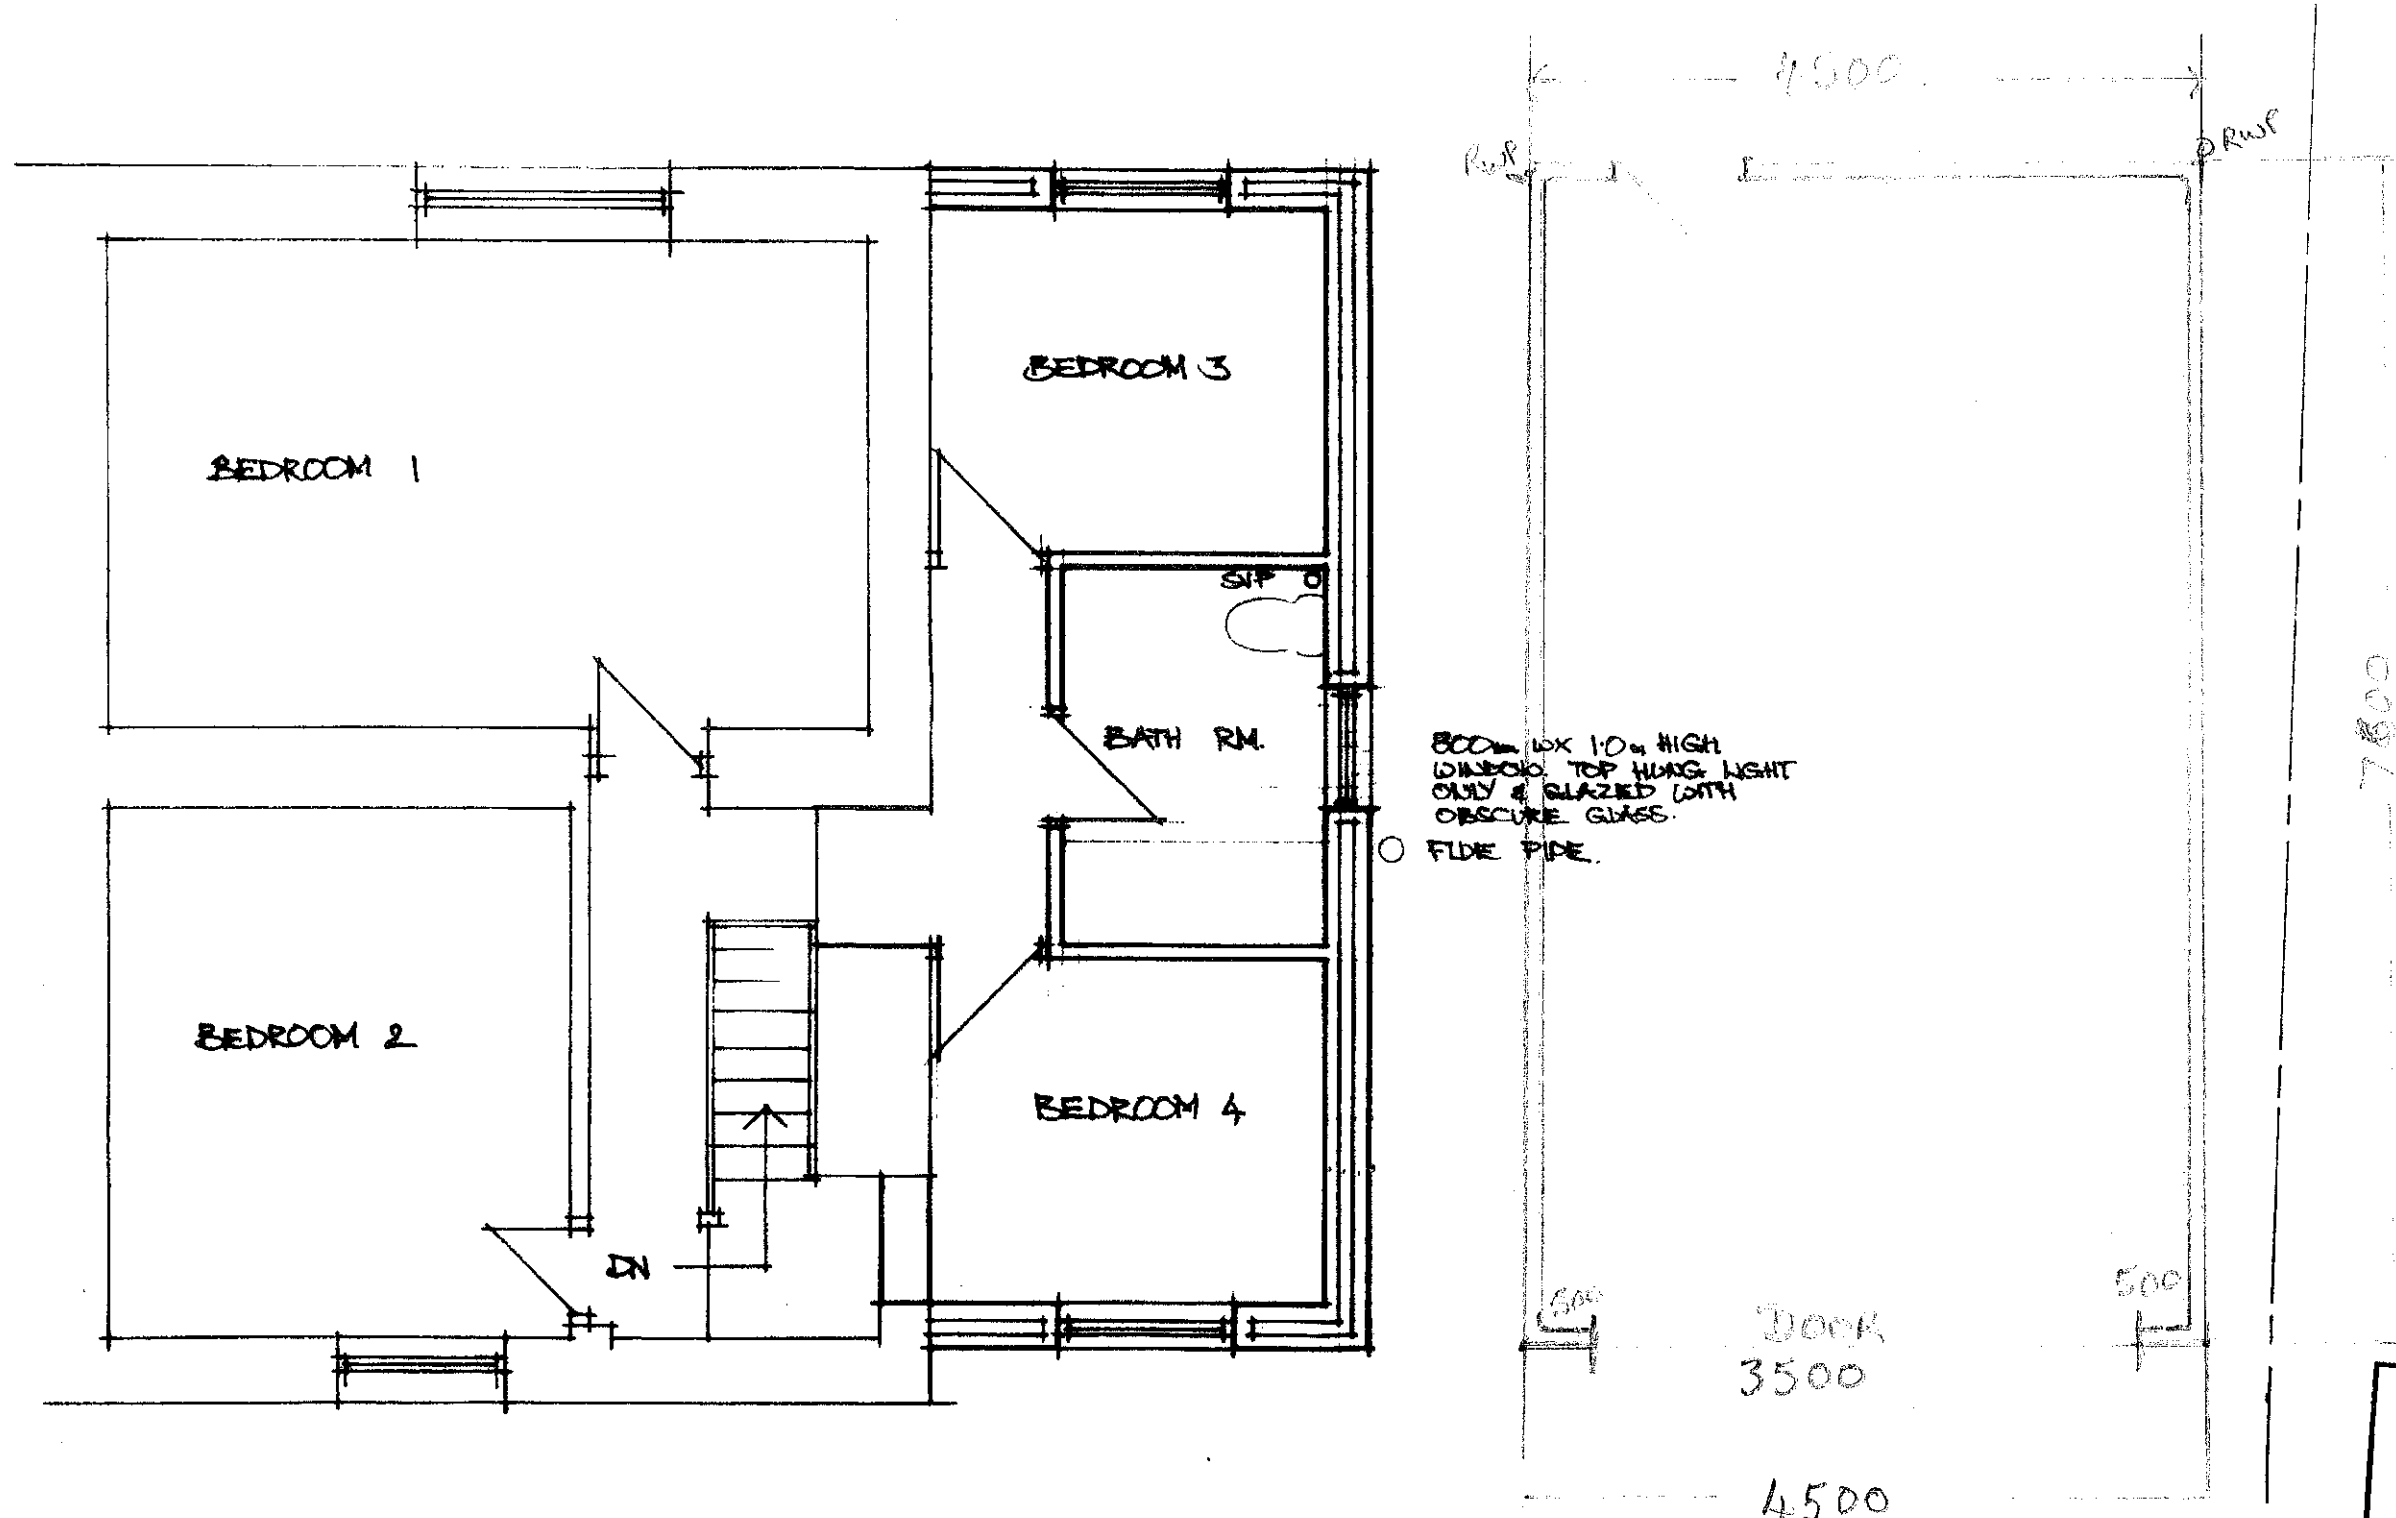

PROPOSED FIRST FLOOR PLAN

South Gloucestershire Council
Business Support - 7
19 FEB 2020
Received

SCALE 1:50 ~~REP 505/26~~