
 
 



**SITE PLAN SCALE 1:500@A4 8, Foxstone Rise, Baildon, BD17 6SS**

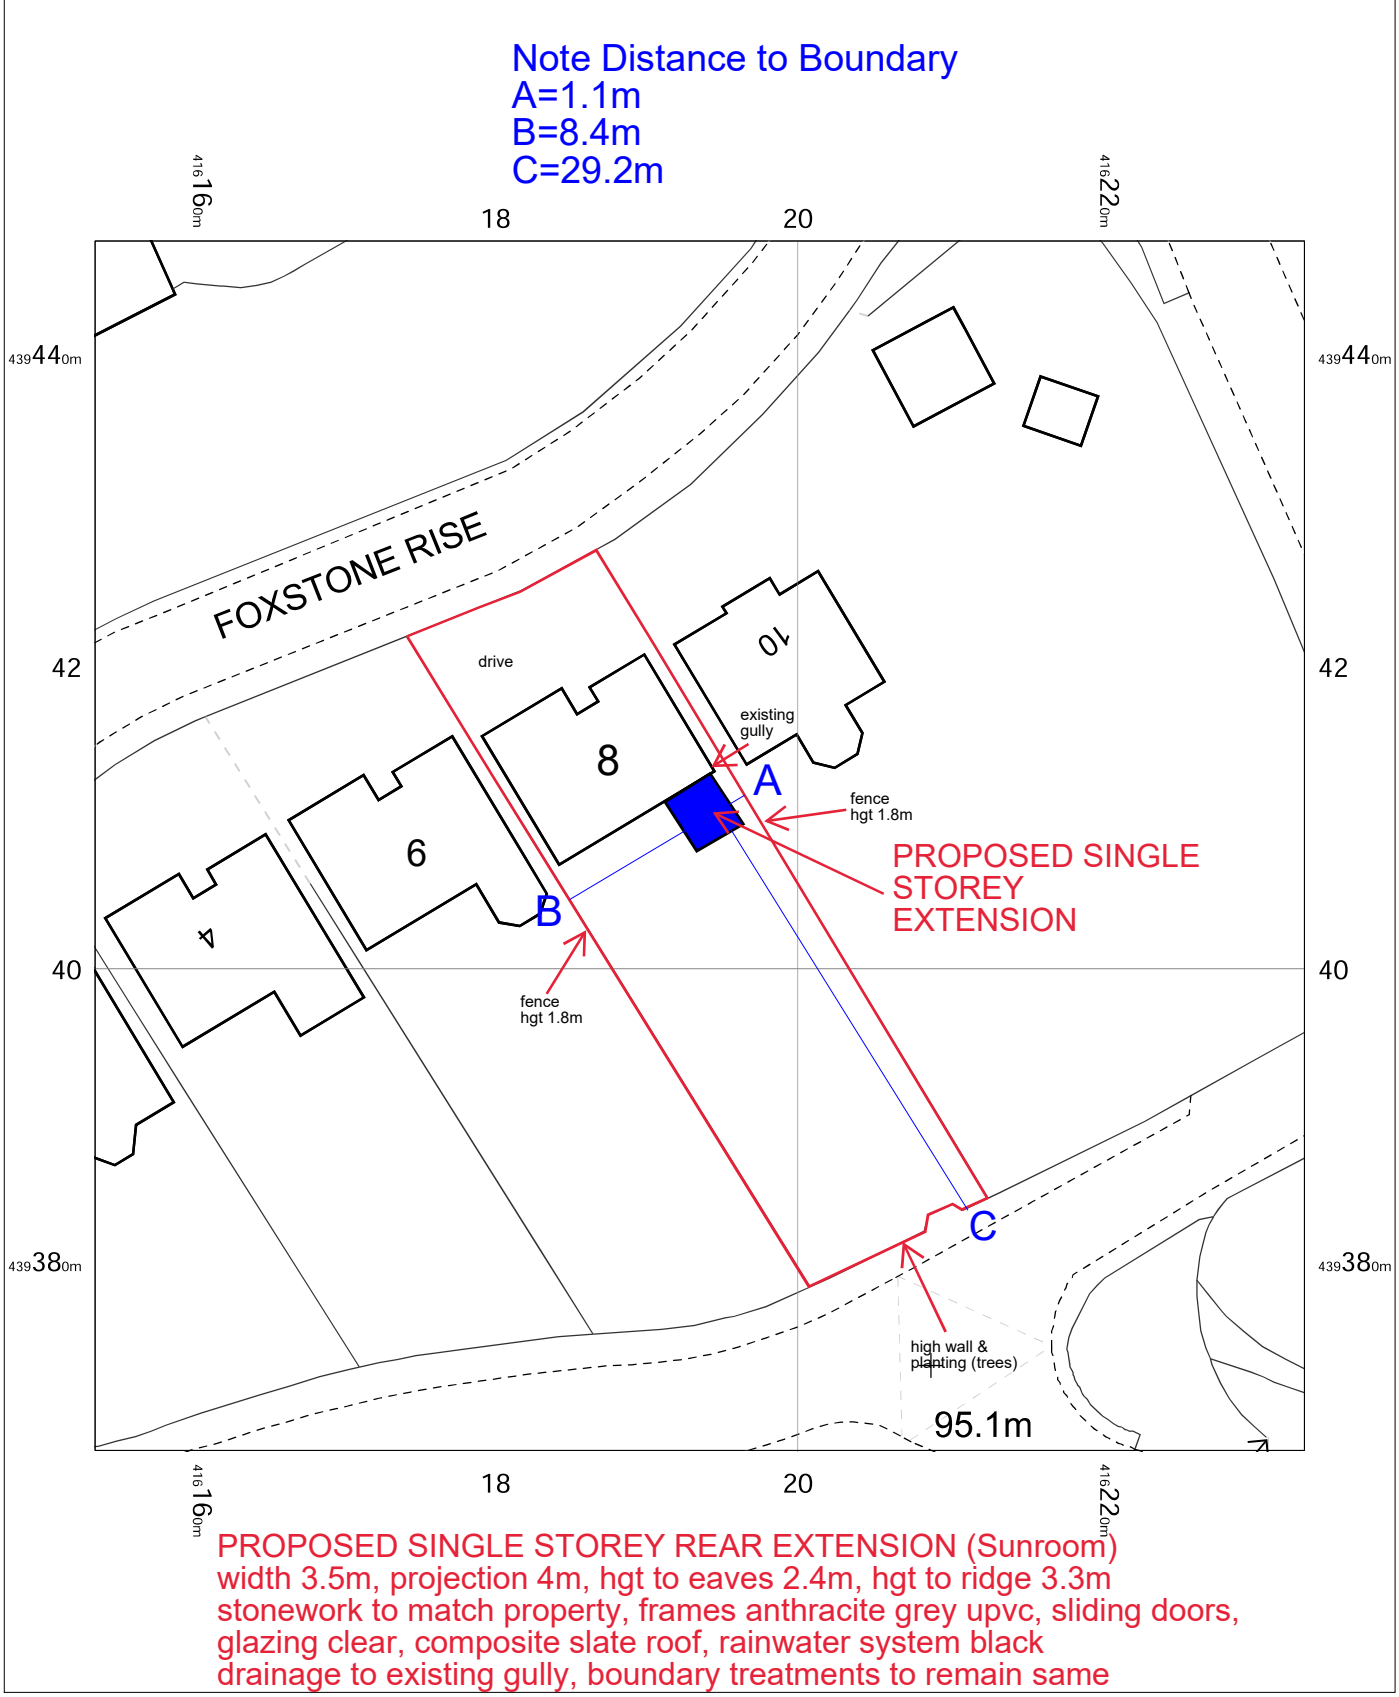

OS MasterMap 1250/2500/10000 scale  
 Monday, March 11, 2024, ID: CM-01153849  
 www.centremapslive.co.uk

1:500 scale print at A4, Centre: 416194 E, 439408 N

©Crown Copyright Ordnance Survey. Licence no. AC0000849896

 

FOR A BETTER POINT OF VIEW