


SCALE BAR 1:100

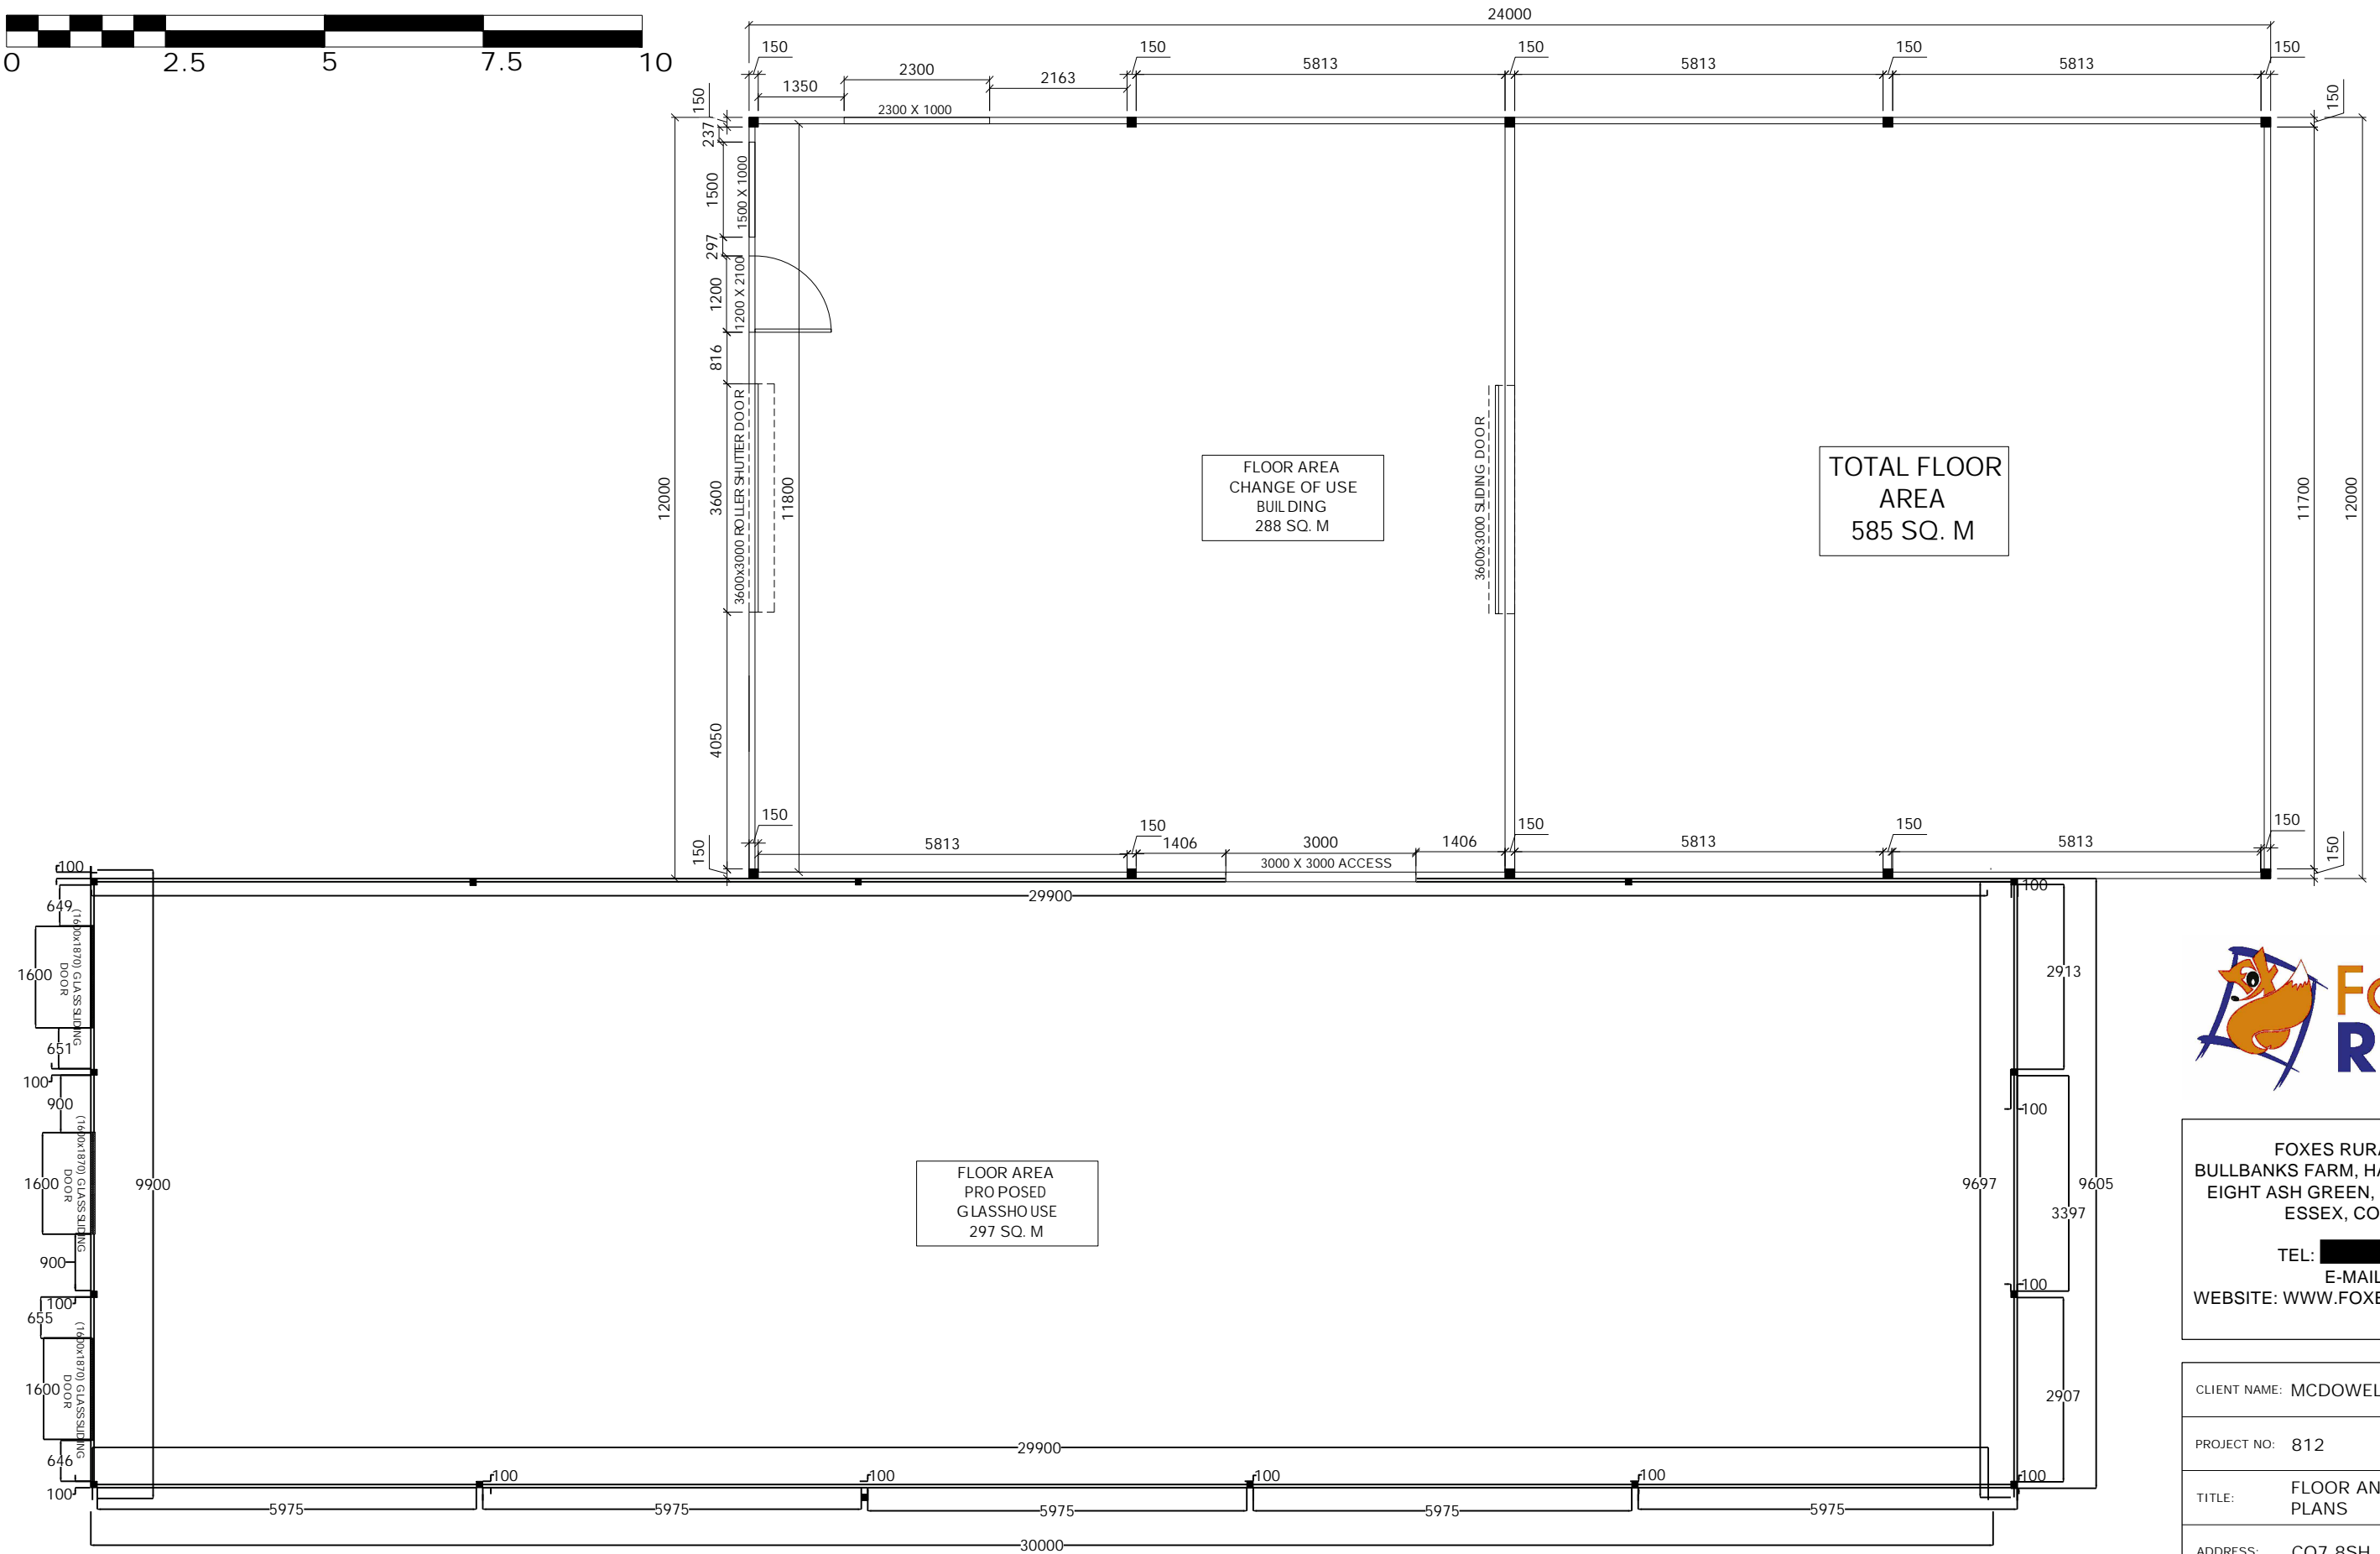

FOXES RURAL LTD
 BULLBANKS FARM, HALSTEAD ROAD,
 EIGHT ASH GREEN, COLCHESTER,
 ESSEX, CO6 3PT
 TEL: [REDACTED]
 E-MAIL:
 WEBSITE: WWW.FOXESRURAL.CO.UK

CLIENT NAME: MCDOWELL
 PROJECT NO: 812
 TITLE: FLOOR AND ELEVATION PLANS
 ADDRESS: CO7 8SH

DATE: 27 MARCH 2024	SCALE: 1:100 @ A3	SHEET: FE1
------------------------------	-------------------------	----------------------

1 FLOOR PLAN
 SCALE: 1:100 @ A3