




EXISTING EAST ELEVATION

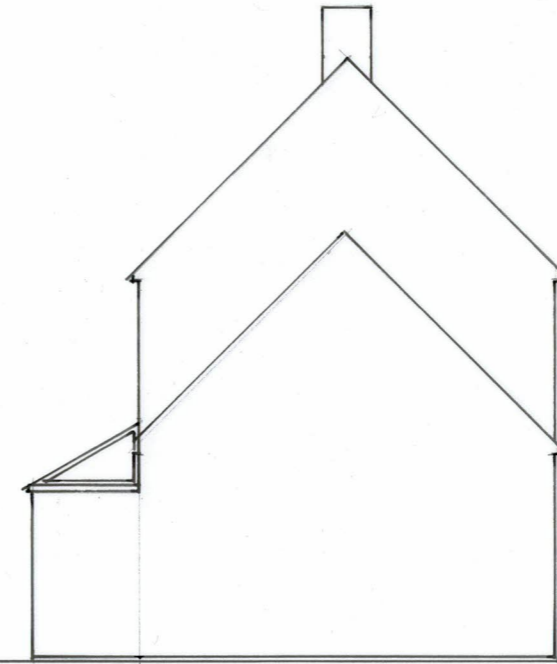


EXISTING NORTH ELEVATION

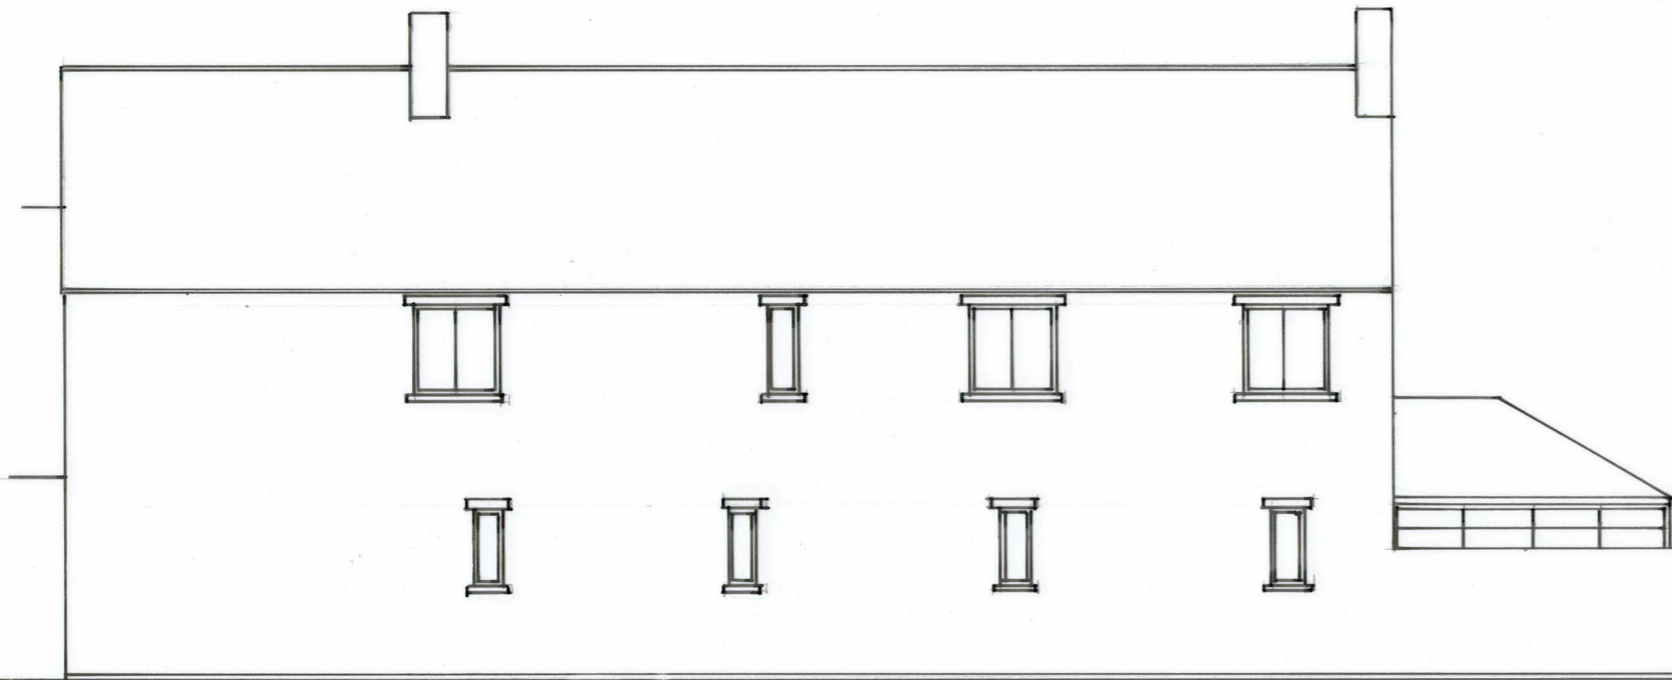

EXISTING WEST ELEVATION

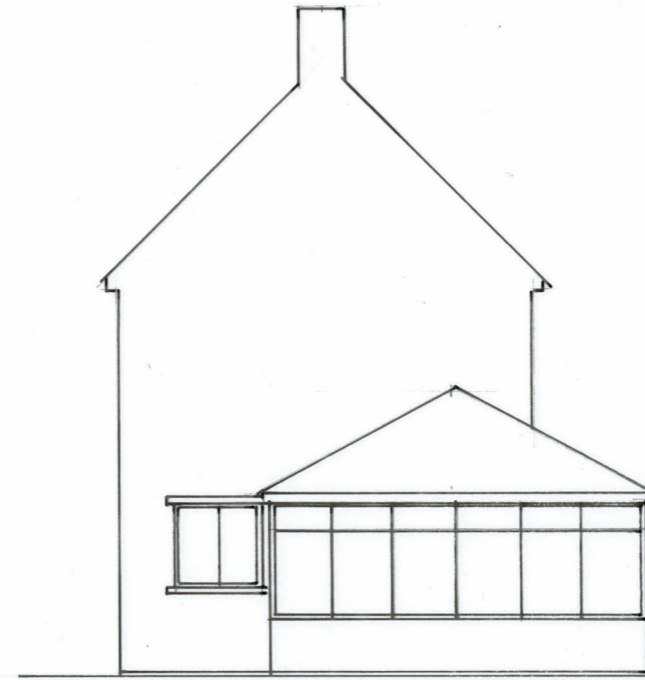

EXISTING SOUTH ELEVATION

 

Ewdally Brown Architectural Design Services 43a West Street Kings Cliffe Peterborough PE8 6XB Tel 07884188916	DATE MARCH 24	Scale 1:100	Design Ewdally Brown	DRG 1503241
	SINGLE STOREY EXTENSION DRIVERS COTTAGE 4 MANOR FARM COURT TITCHMARSH NN14 3EJ			
EXISTING ELEVATIONS				