



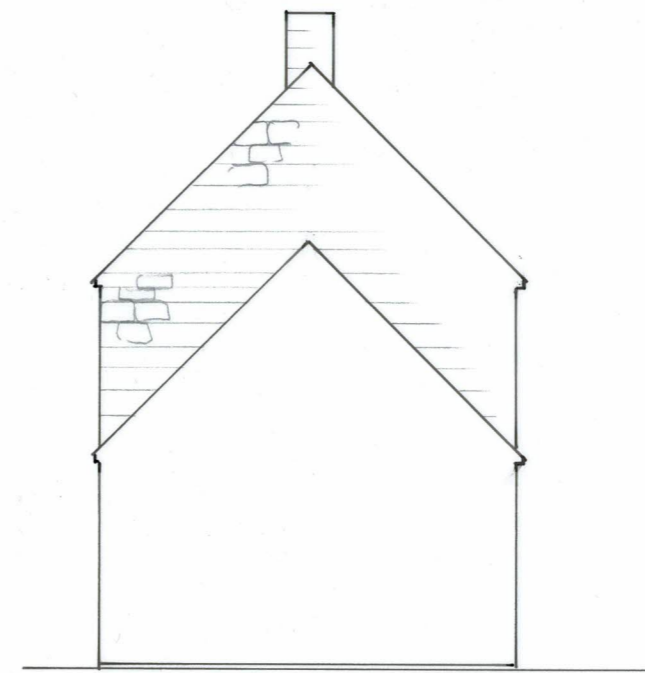


PROPOSED EAST ELEVATION

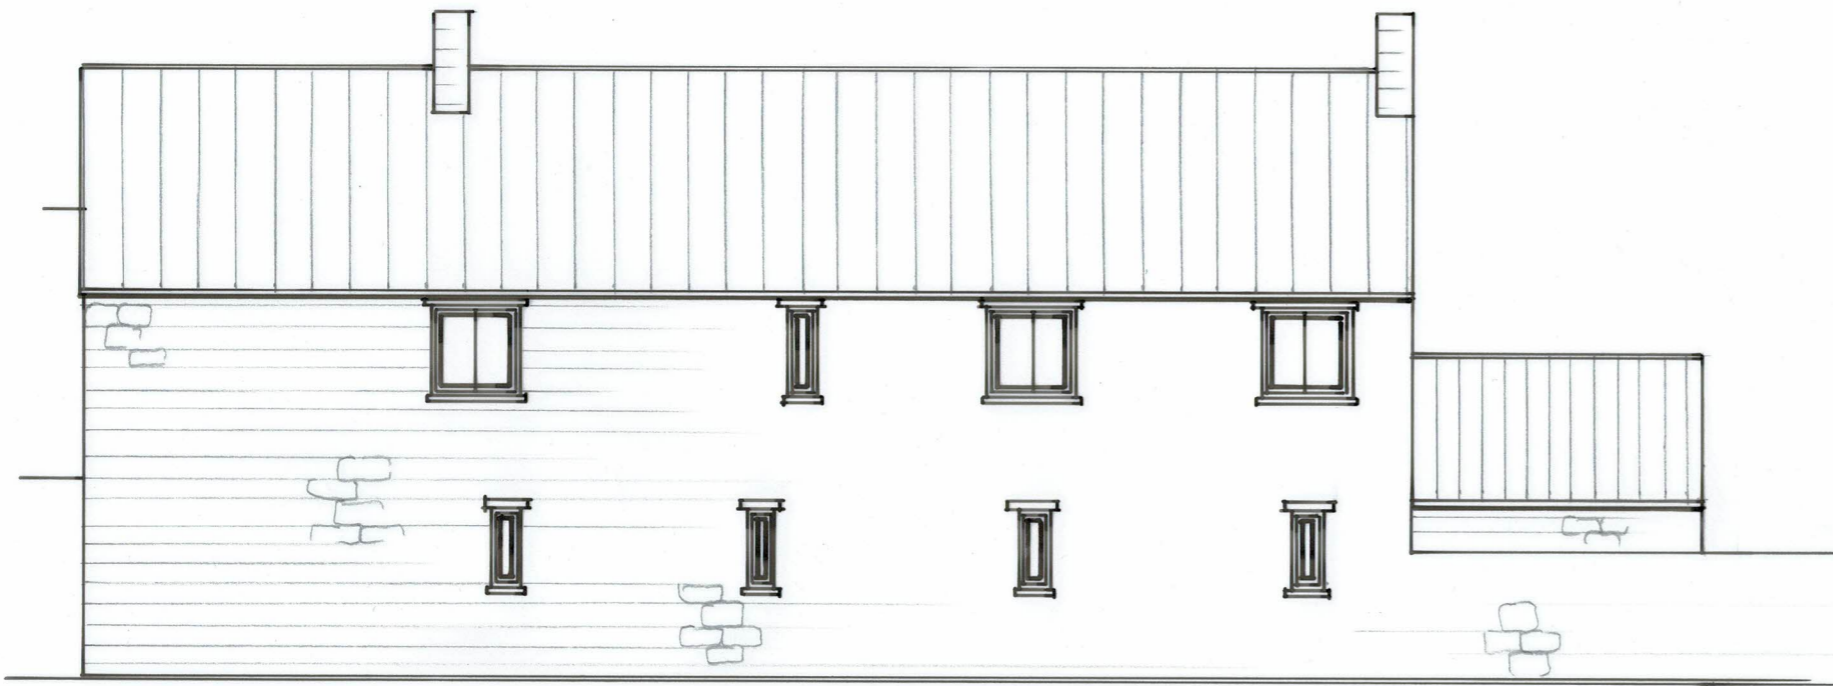


PROPOSED NORTH ELEVATION



PROPOSED WEST ELEVATION

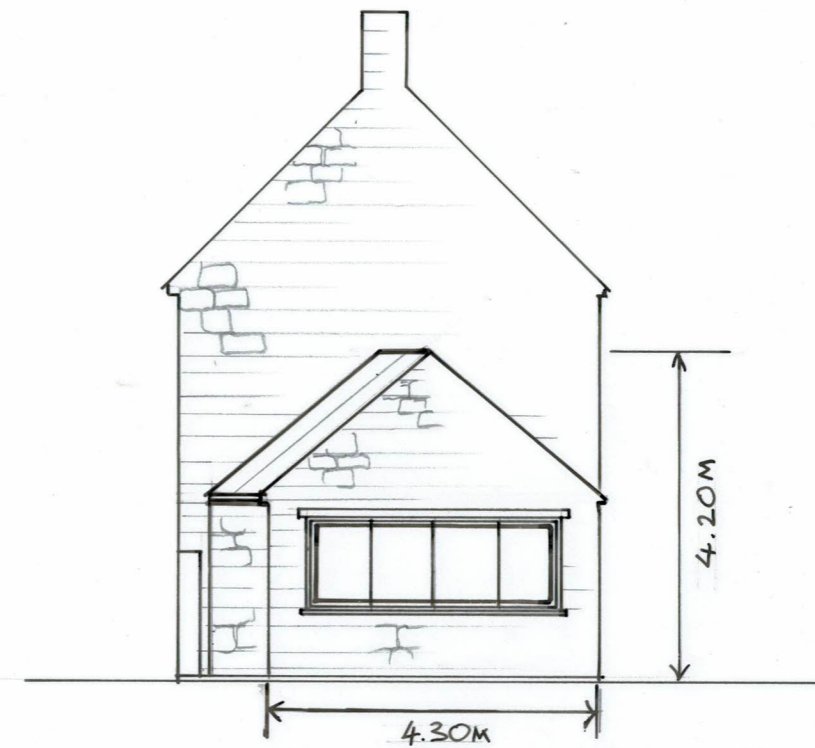

PROPOSED SOUTH ELEVATION

 

Emily Brown Architectural Design Services 43a West Street Kings Cliffe Peterborough PE8 6XB Tel 07884188916	Mr and Mrs K JONES DRIVERS COTTAGE 4 MANOR FARM COURT TITCHMARSH NN14 3EJ	SINGLE STOREY EXTENSION DRIVERS COTTAGE 4 MANOR FARM COURT TITCHMARSH NN14 3EJ	PROPOSED ELEVATIONS	DATE MARCH 24 Scale 1:100 Design Emily Brown DRG 150324/3
---	---------------------------------------------------------------------------------------	--------------------------------------------------------------------------------------------	---------------------	--------------------------------------------------------------------