




Section through existing glazing - 1:20@A1

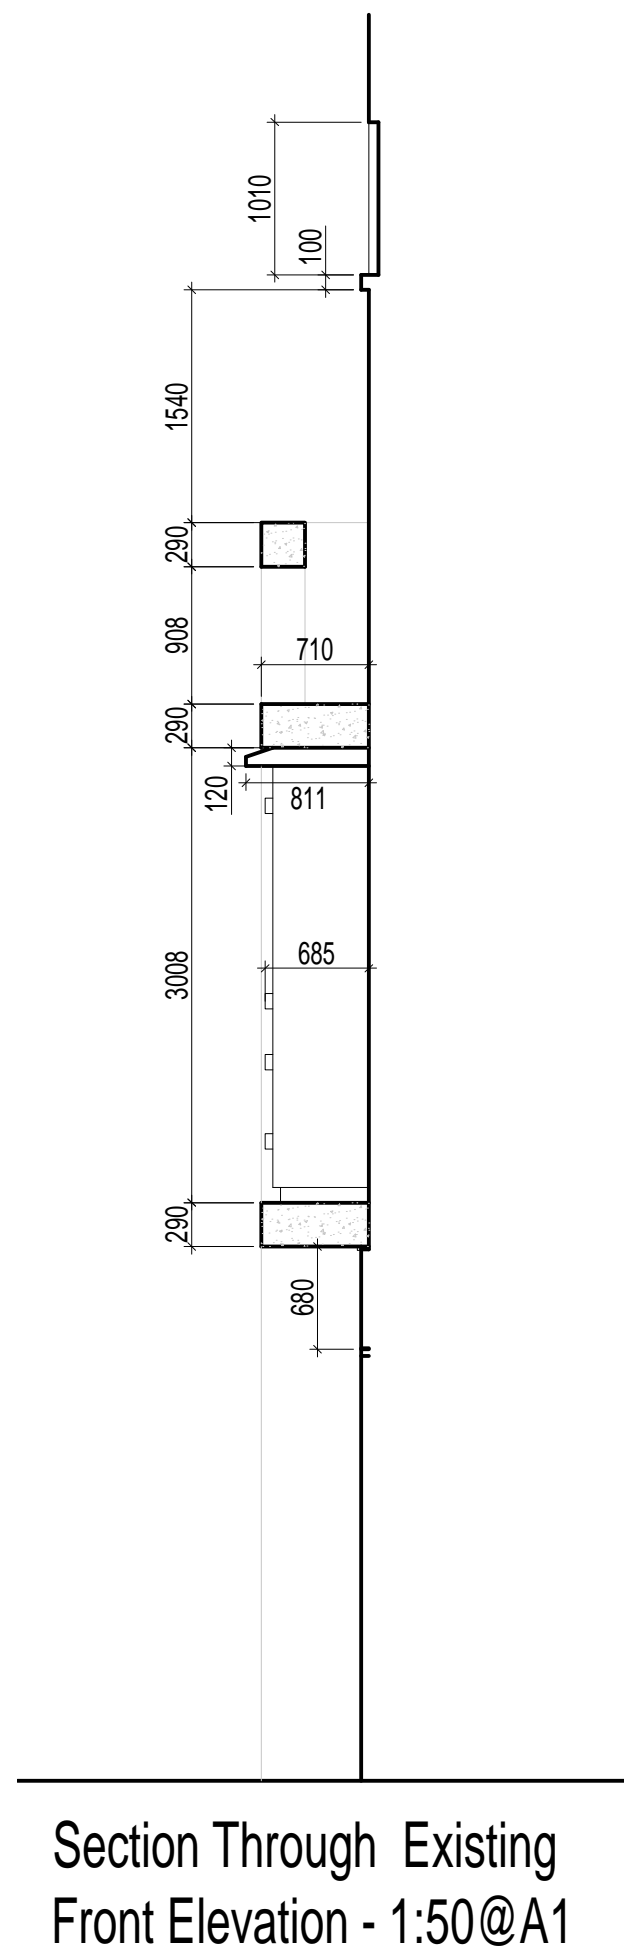

Section Through Existing Front Elevation - 1:50@A1

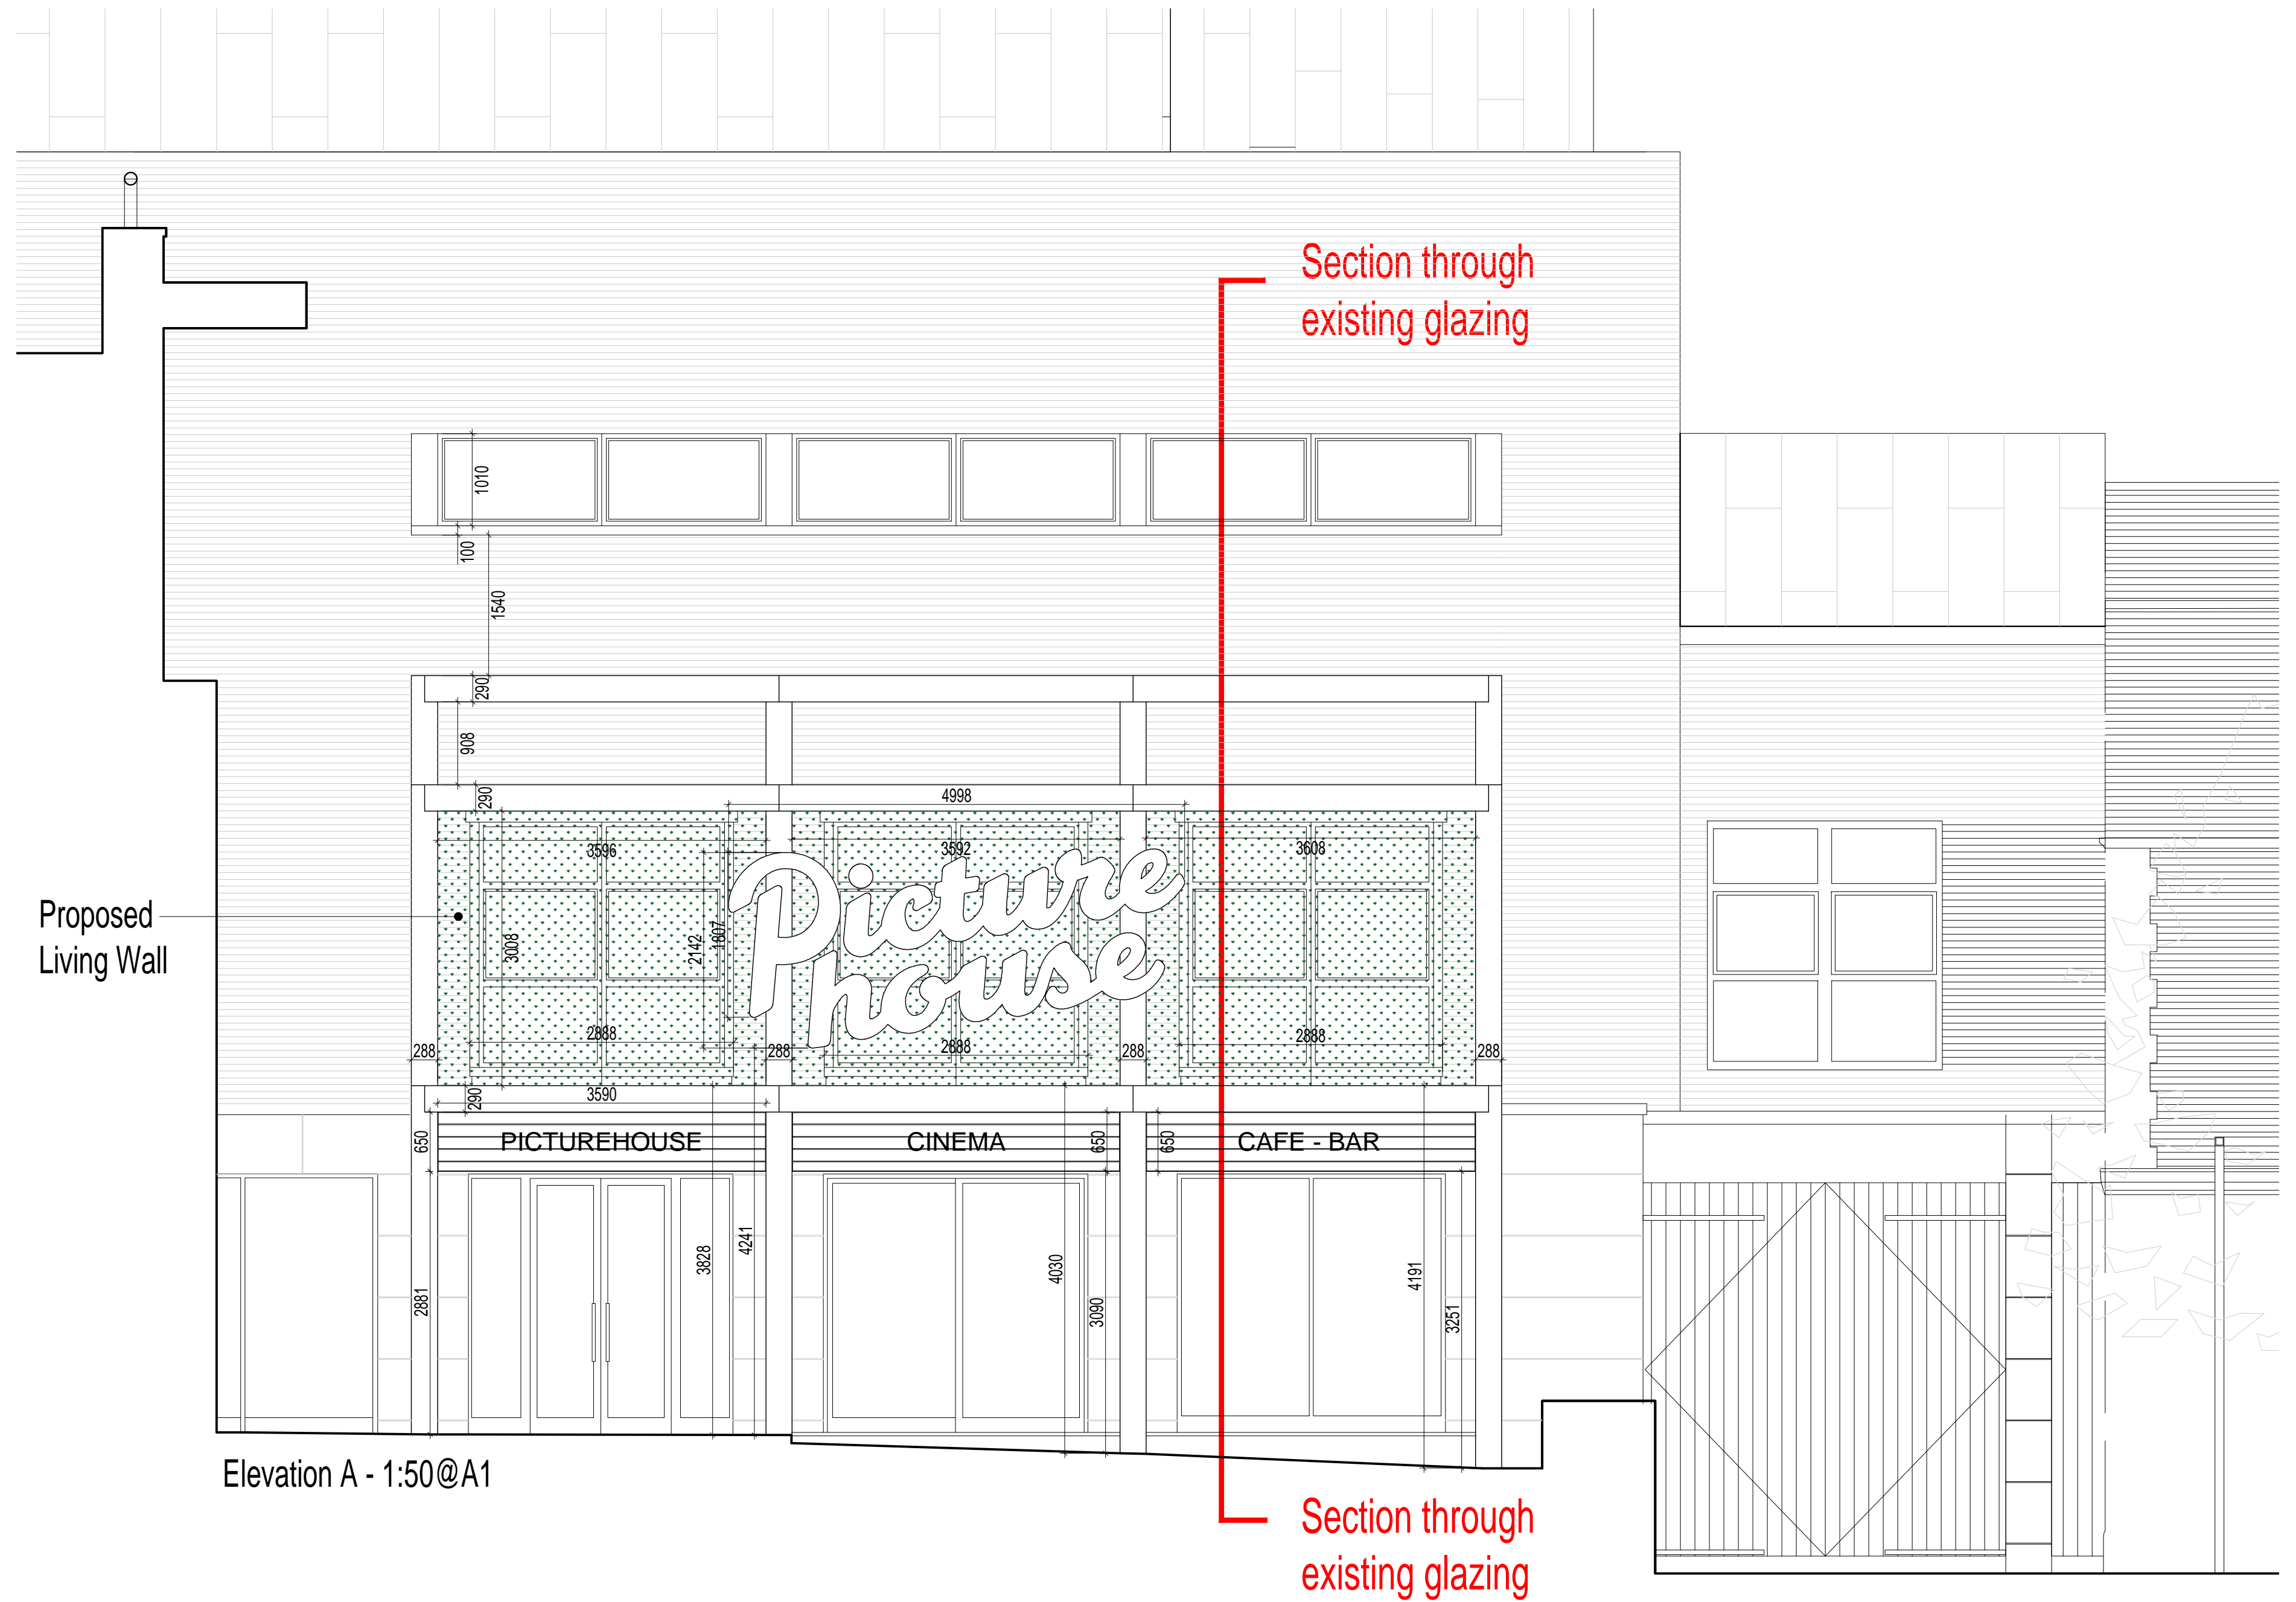

Elevation A - 1:50@A1

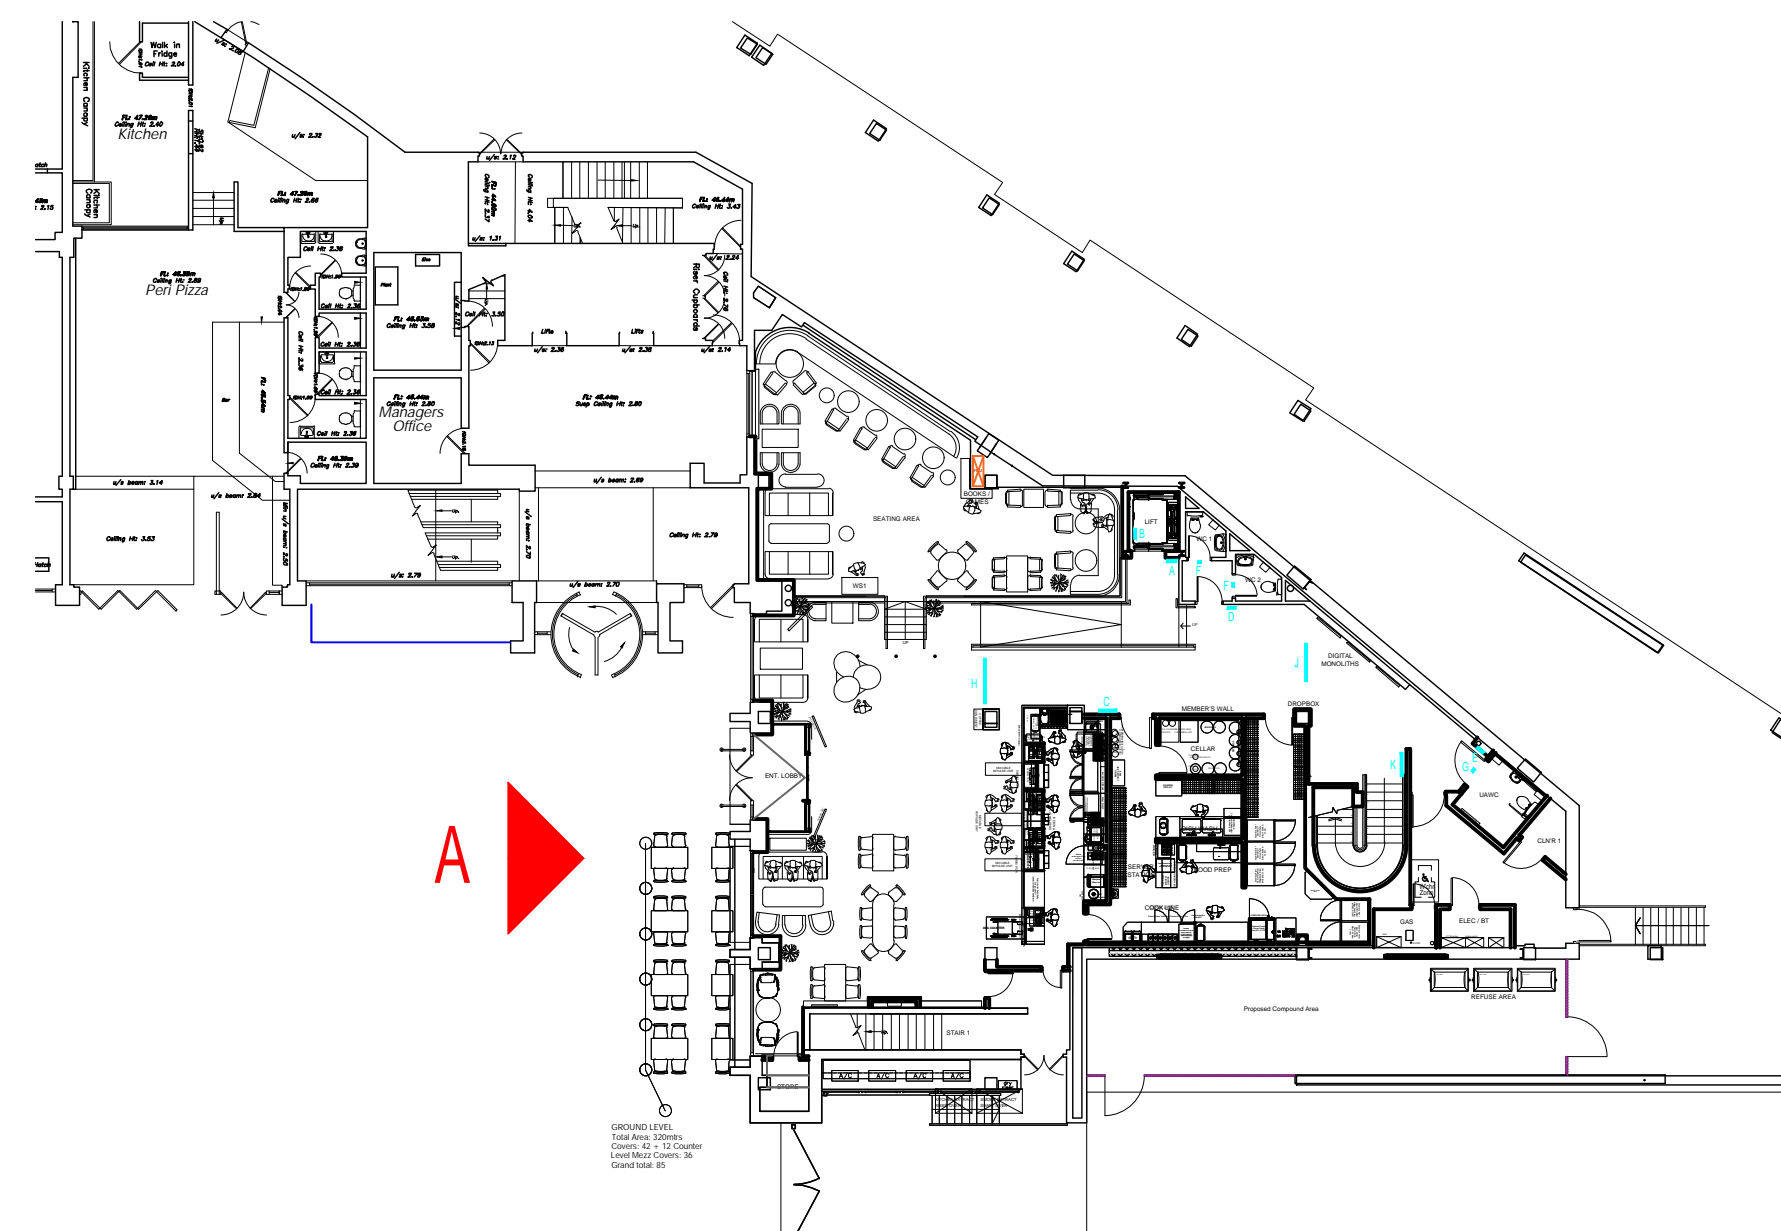

Revision	Description	Date
----------	-------------	------

**NB**  
Architects  
**DA**

www.nbda-architects.co.uk Tel 01625 575550

Client CINEWORLD

Project EPSOM PICTUREHOUSE

Drawing PROPOSED ENTRANCE ELEVATION

Drawing No. 2215EP-018 Revision

Scale VARIES@A1 Date 02.04.23 Drawn JG

This drawing is copyright of N.B.D.A. Ltd. and should not be reproduced without permission. Dimensions should not be scaled off this drawing. All dimensions should be checked on site.