



PROPOSED SIDE ELEVATION (WEST) scale 1:100

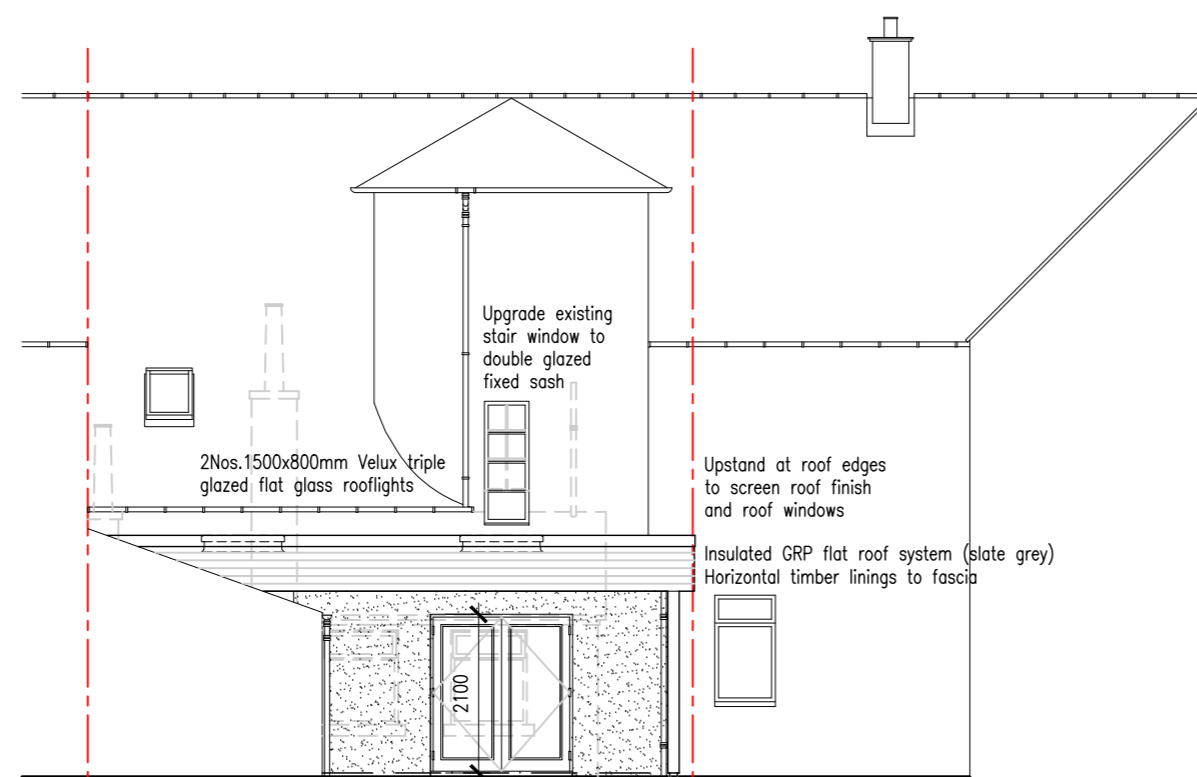

PROPOSED REAR ELEVATION (NORTH)

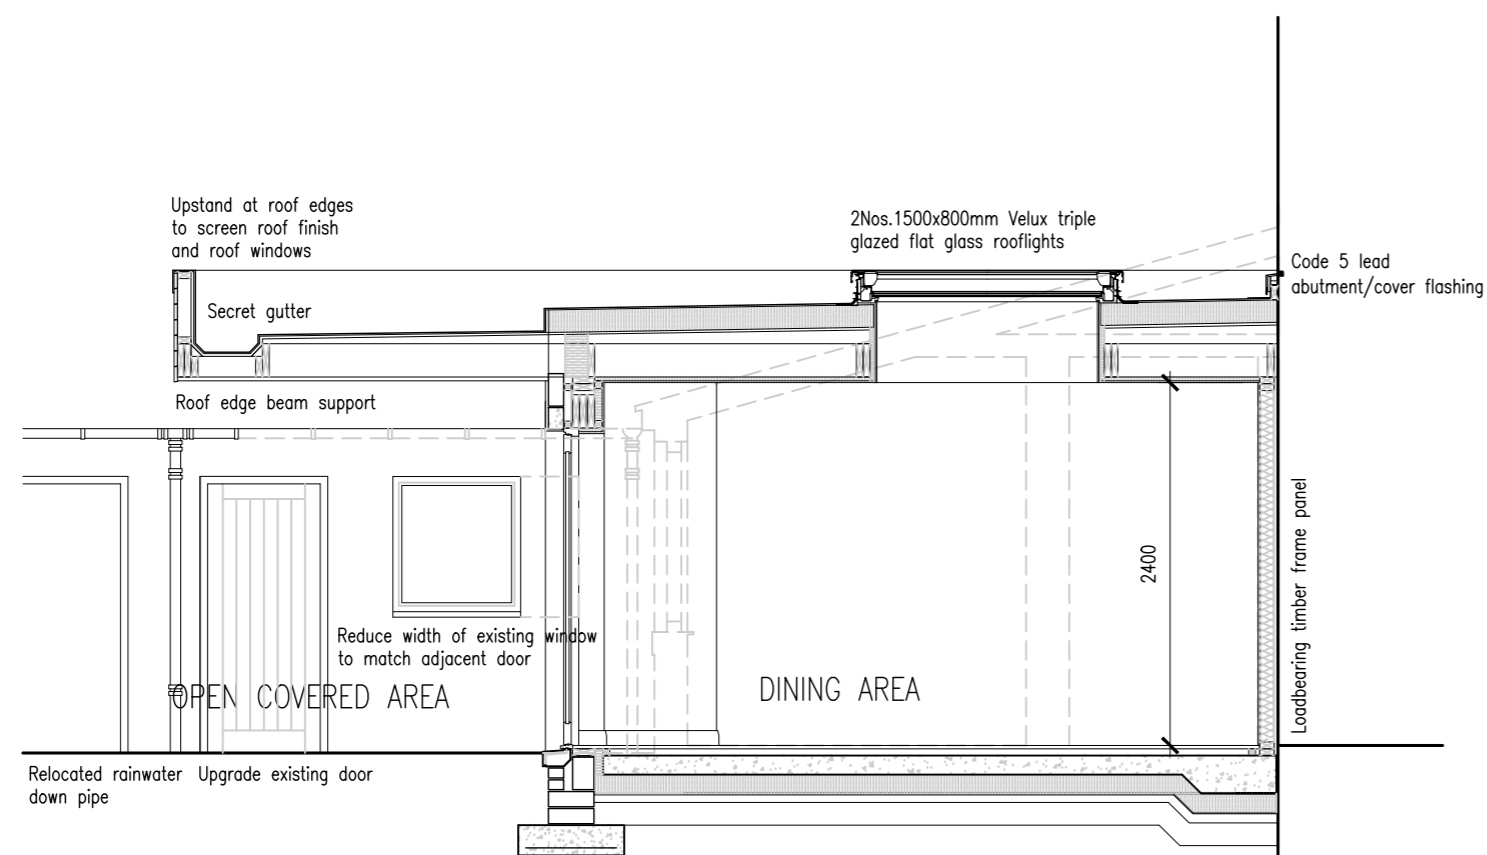

PROPOSED CROSS SECTION A-A Scale 1:50

REVISIONS:		
REV	DATE	DESCRIPTION
A	05.03.24	VARIOUS DESIGN AMENDMENTS FOLLOWING DISCUSSIONS WITH CLIENT
B	29.03.24	WINDOWS ADDED.



LINEAR SCALE 1:100



LINEAR SCALE 1:50

WITTETS

ARCHITECTS

26 Hay St, Elgin, Moray IV30 1NQ
T 01343 543237 F 01343 540542
e info@wittets.co.uk www.wittets.co.uk

Alterations and Extension to
27, Moray Street, Elgin
for Mr C Gow

PLANNING
Cross Section & Elevations

1:50/1:100 © A2 Feb'2024

23:45:05B