


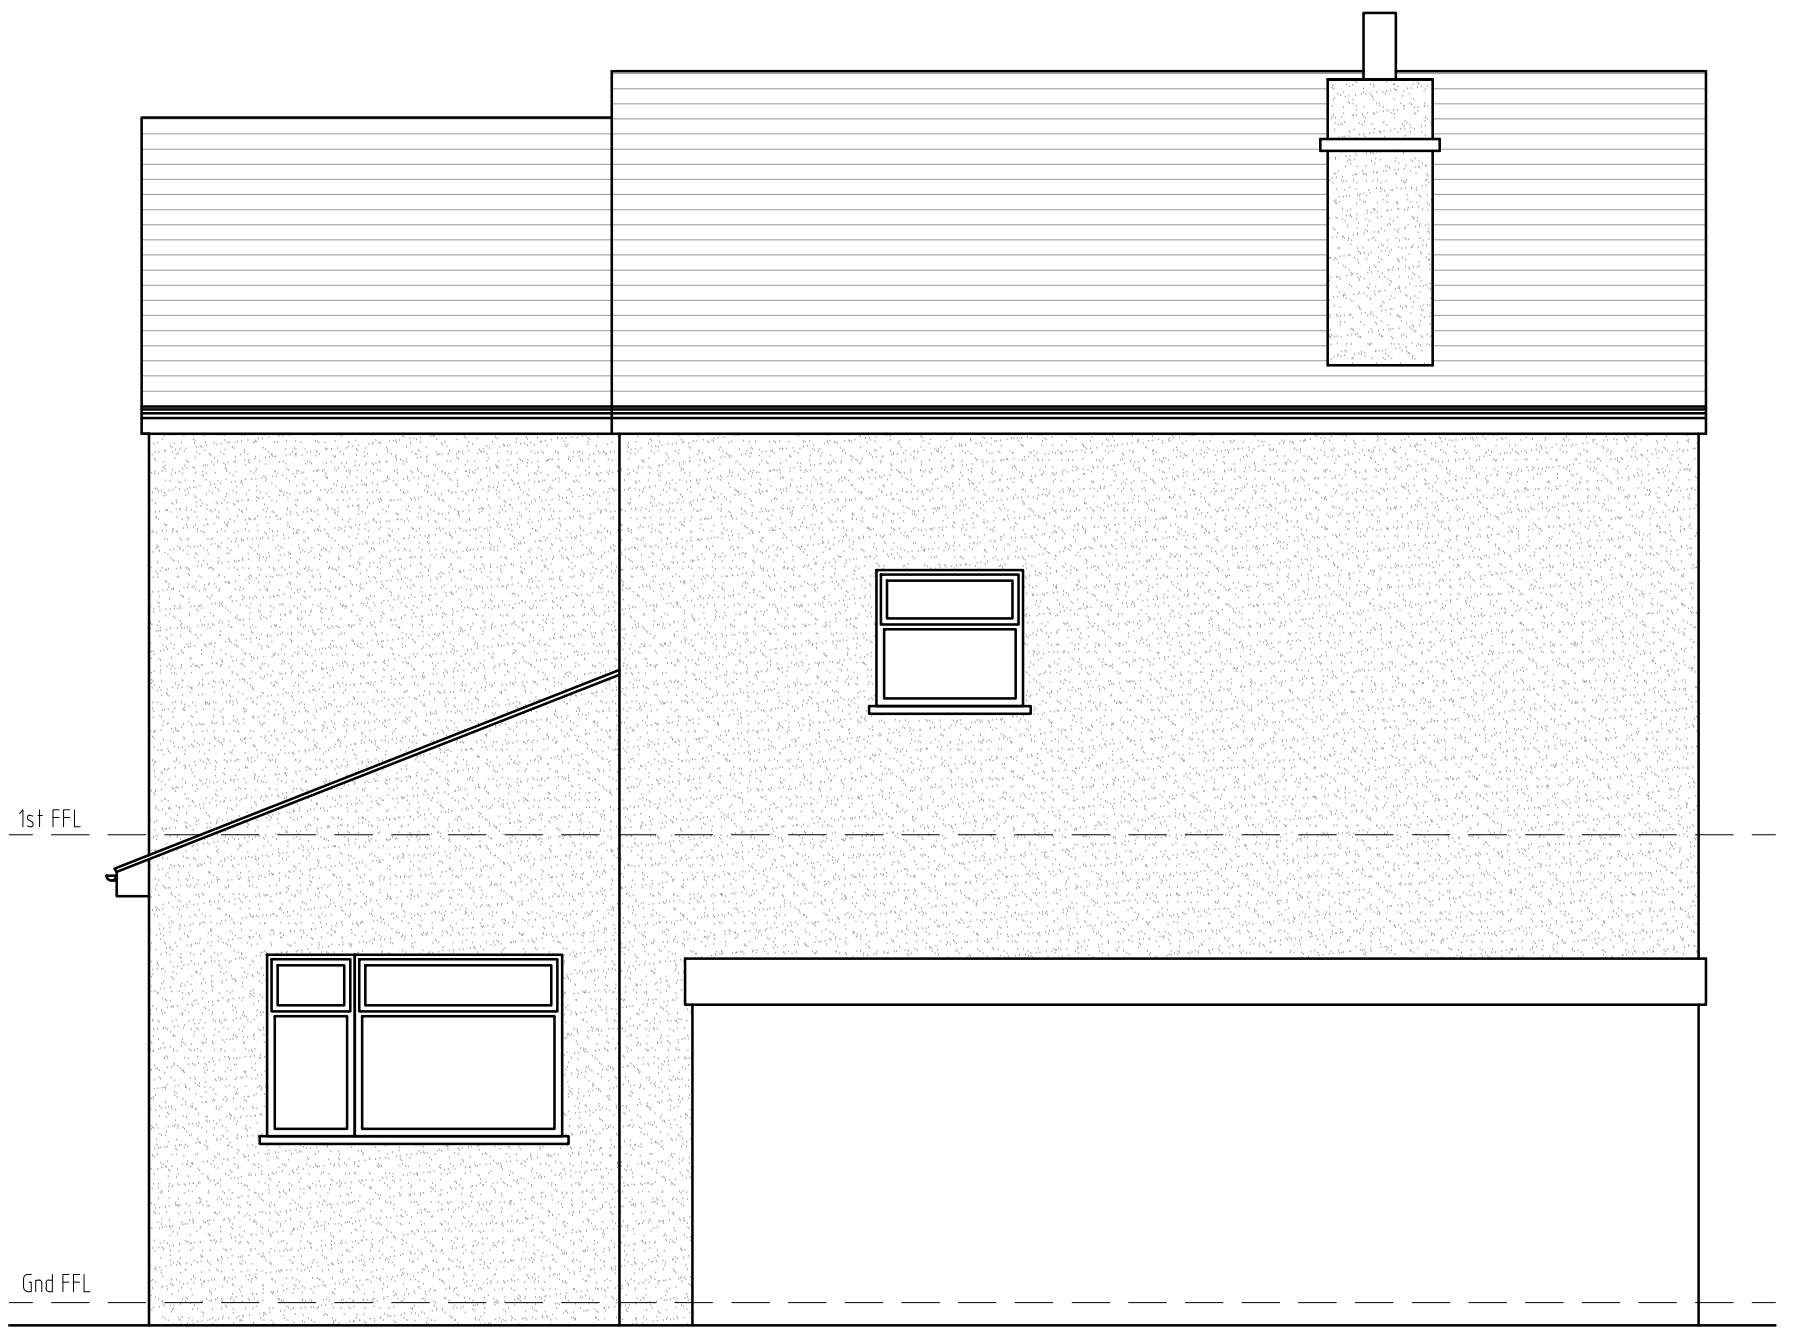



Front Elevation




Rear Elevation




Side Elevation

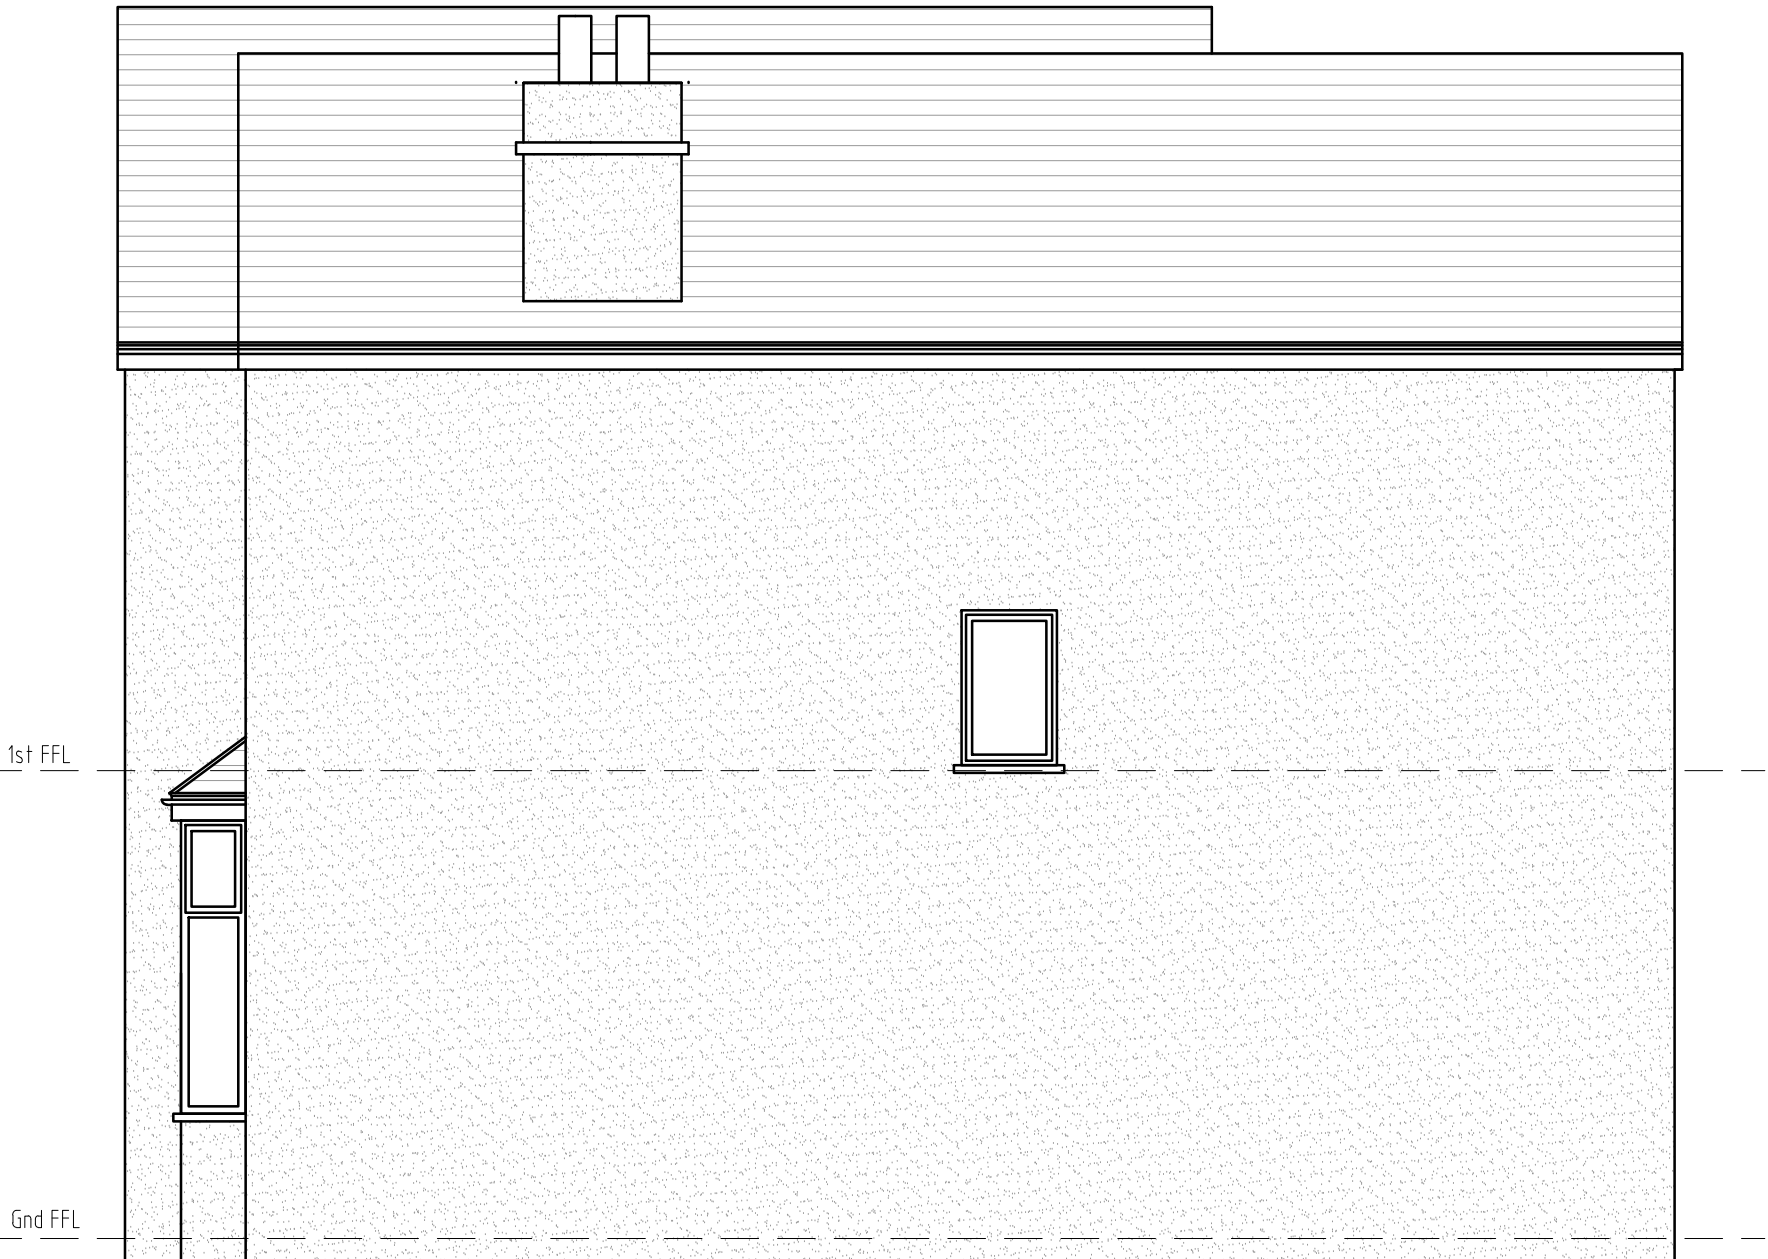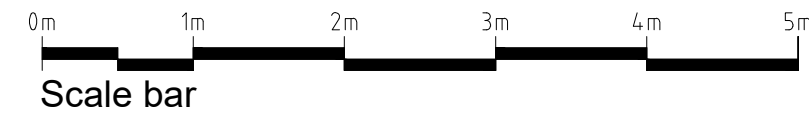

Side Elevation

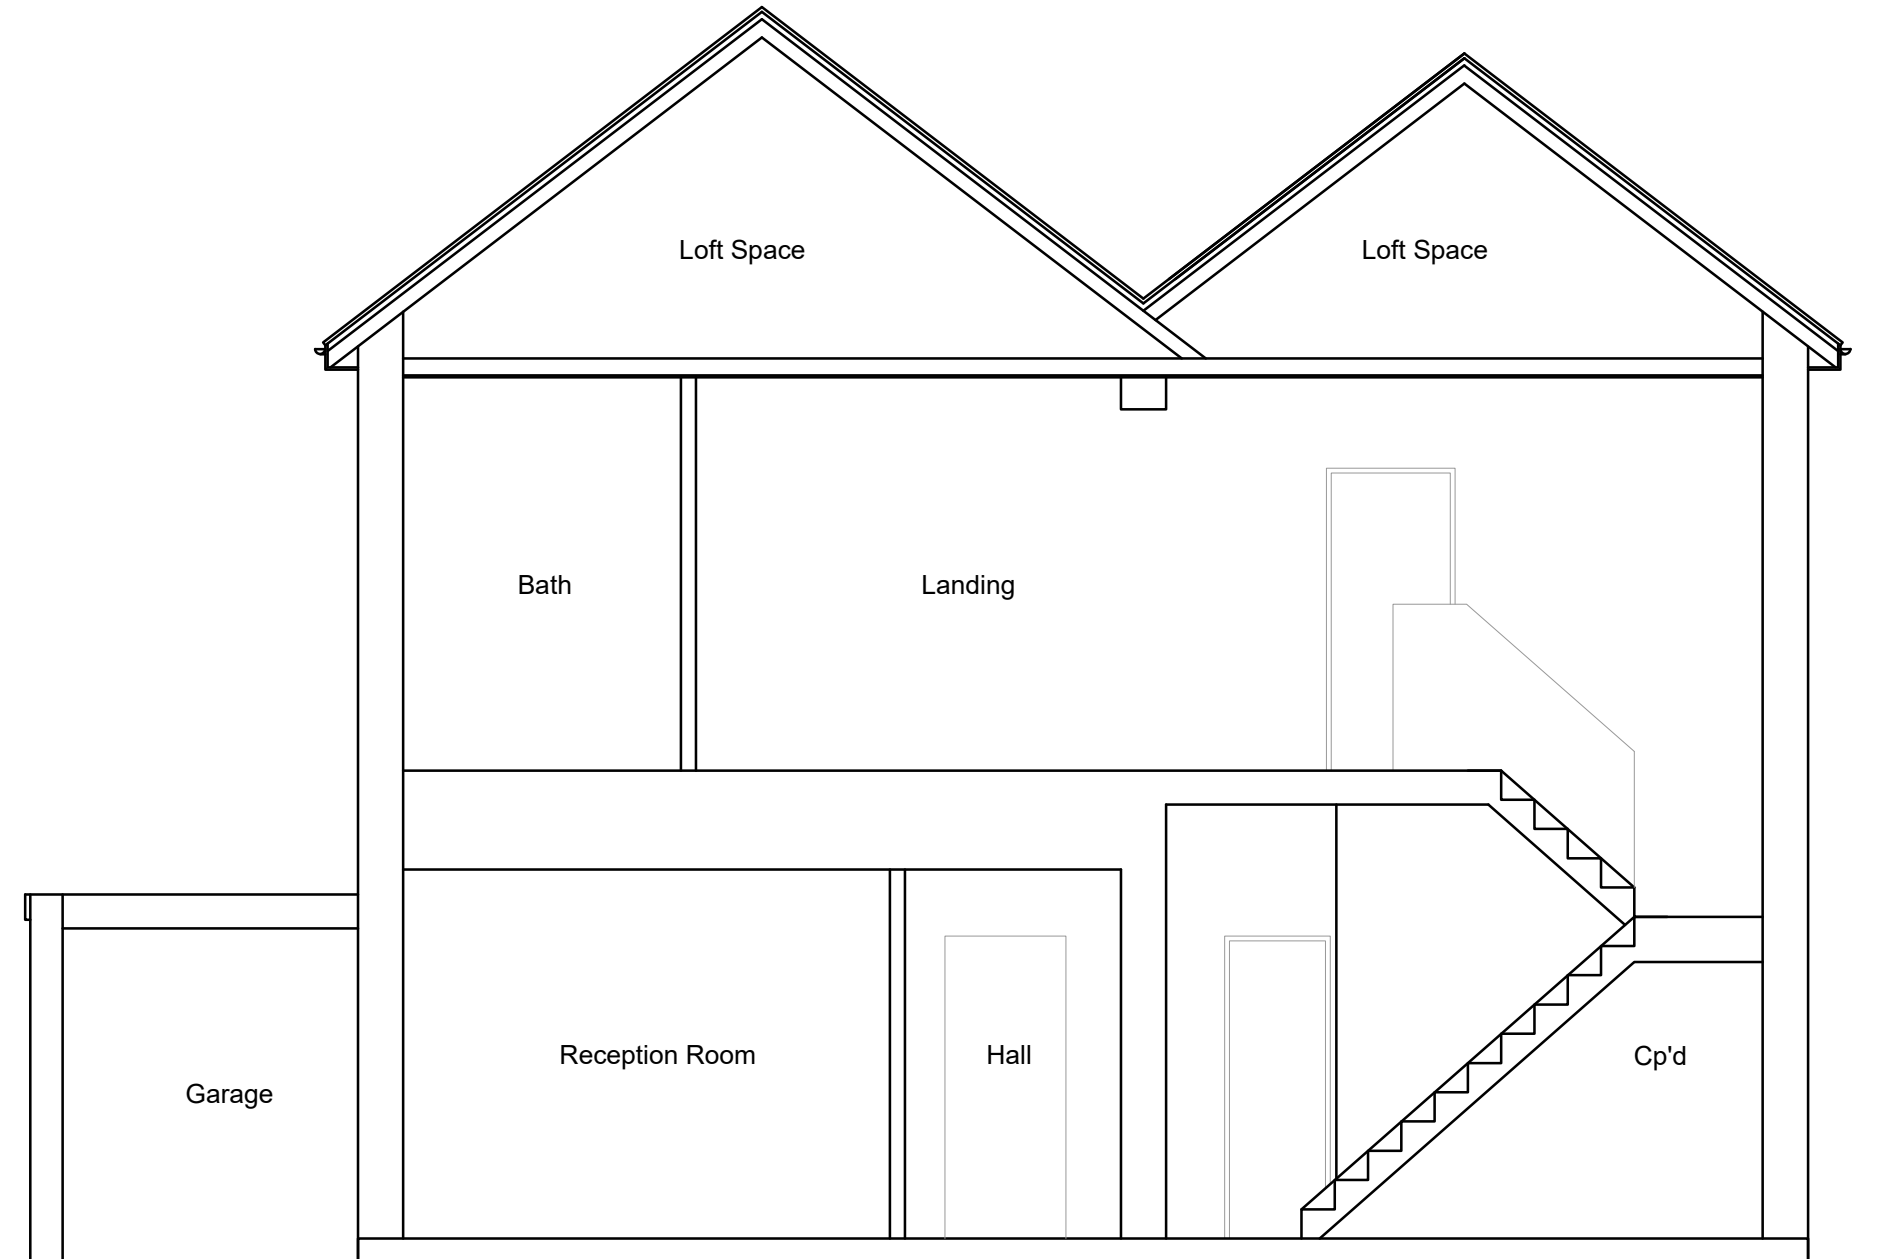

Section A-A

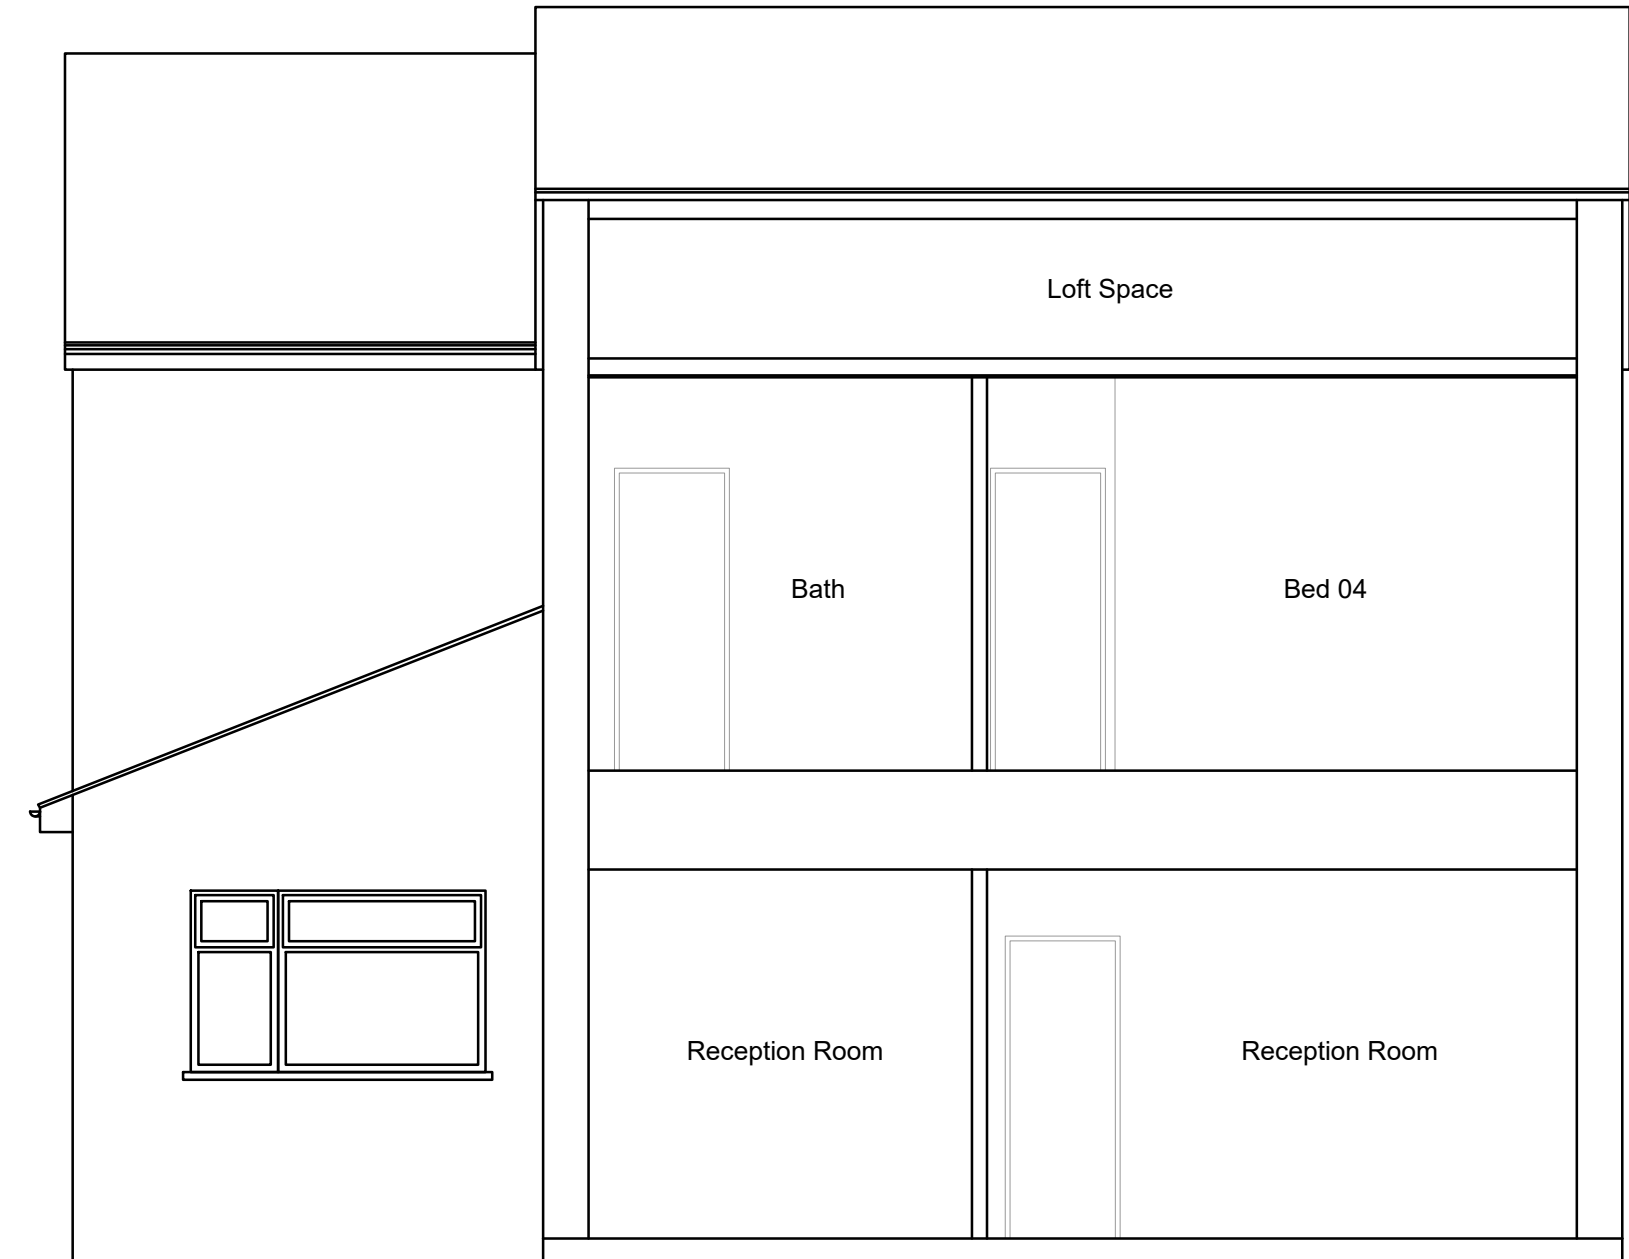

Section B-B

REV	DESCRIPTION	DATE	INT	CHKD
STATUS	FOR INFORMATION			

Client

Project
 10 Blackfen Road, Sidcup,
 Kent. DA15 8SN
 Title
 Existing Elevations & Sections

Scale	Date	Drawn	Checked
1:50@A1	August '22	N/A	N/A
Project No:	Drawing No.	Revision	
2022-171	101	-	