




Front Elevation

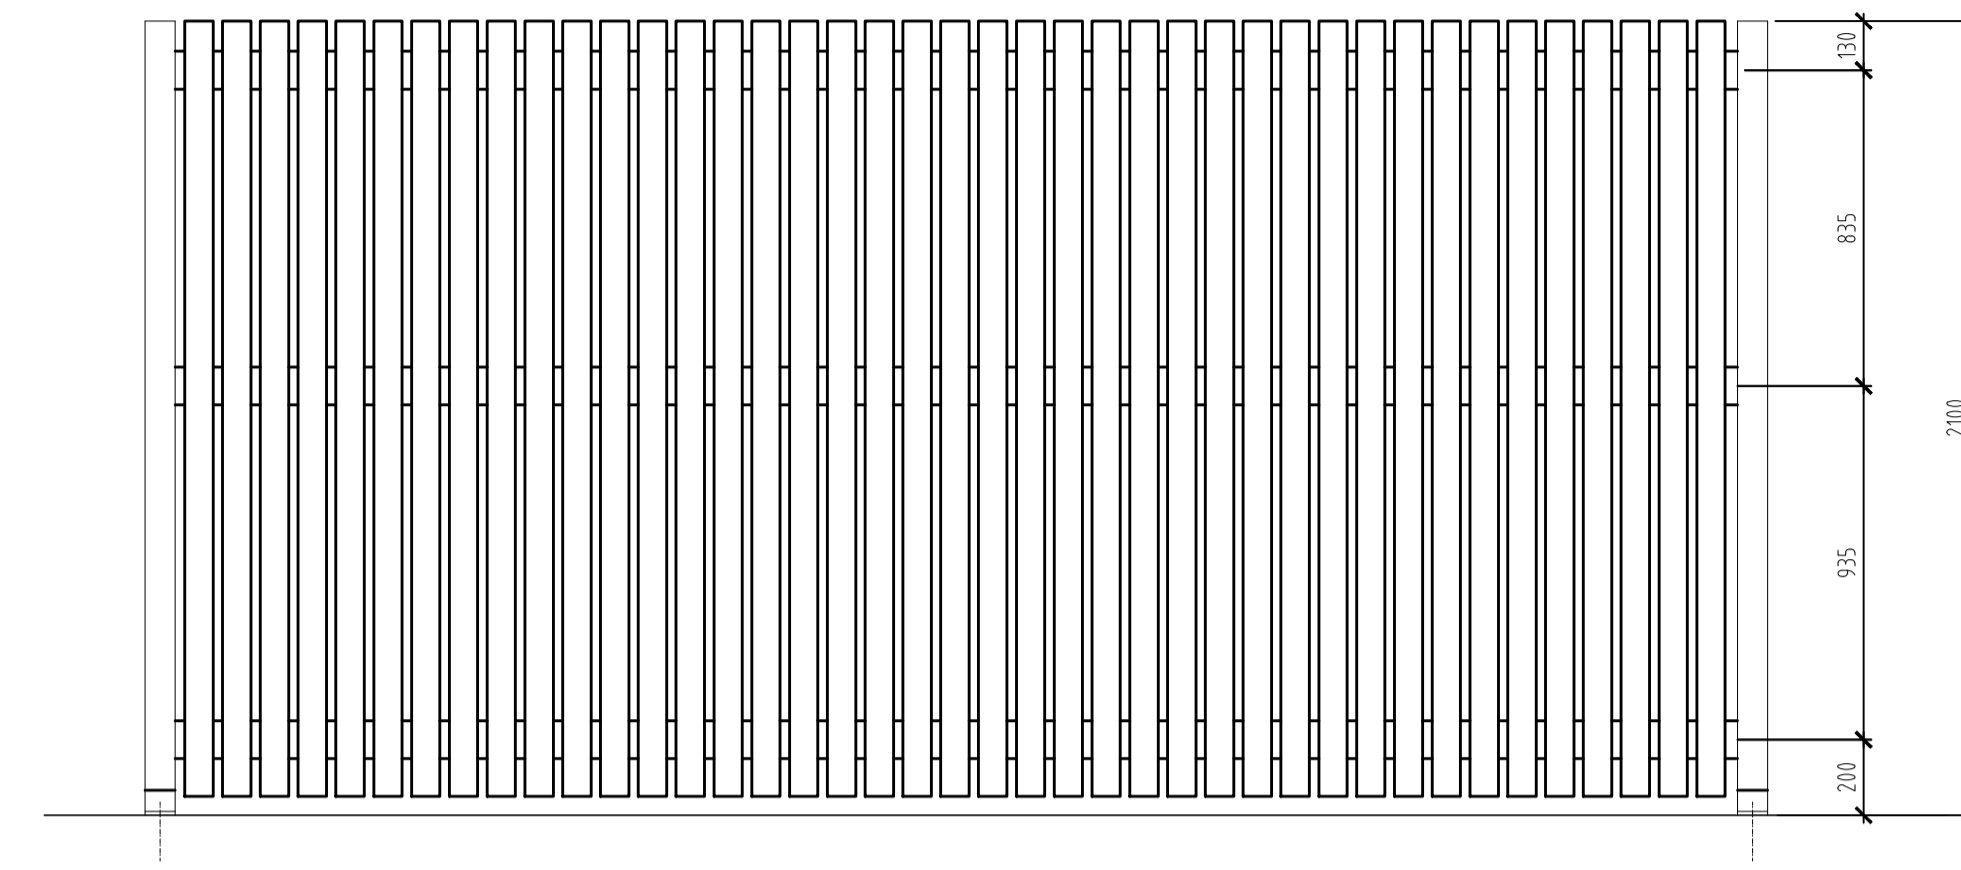

Side Elevation

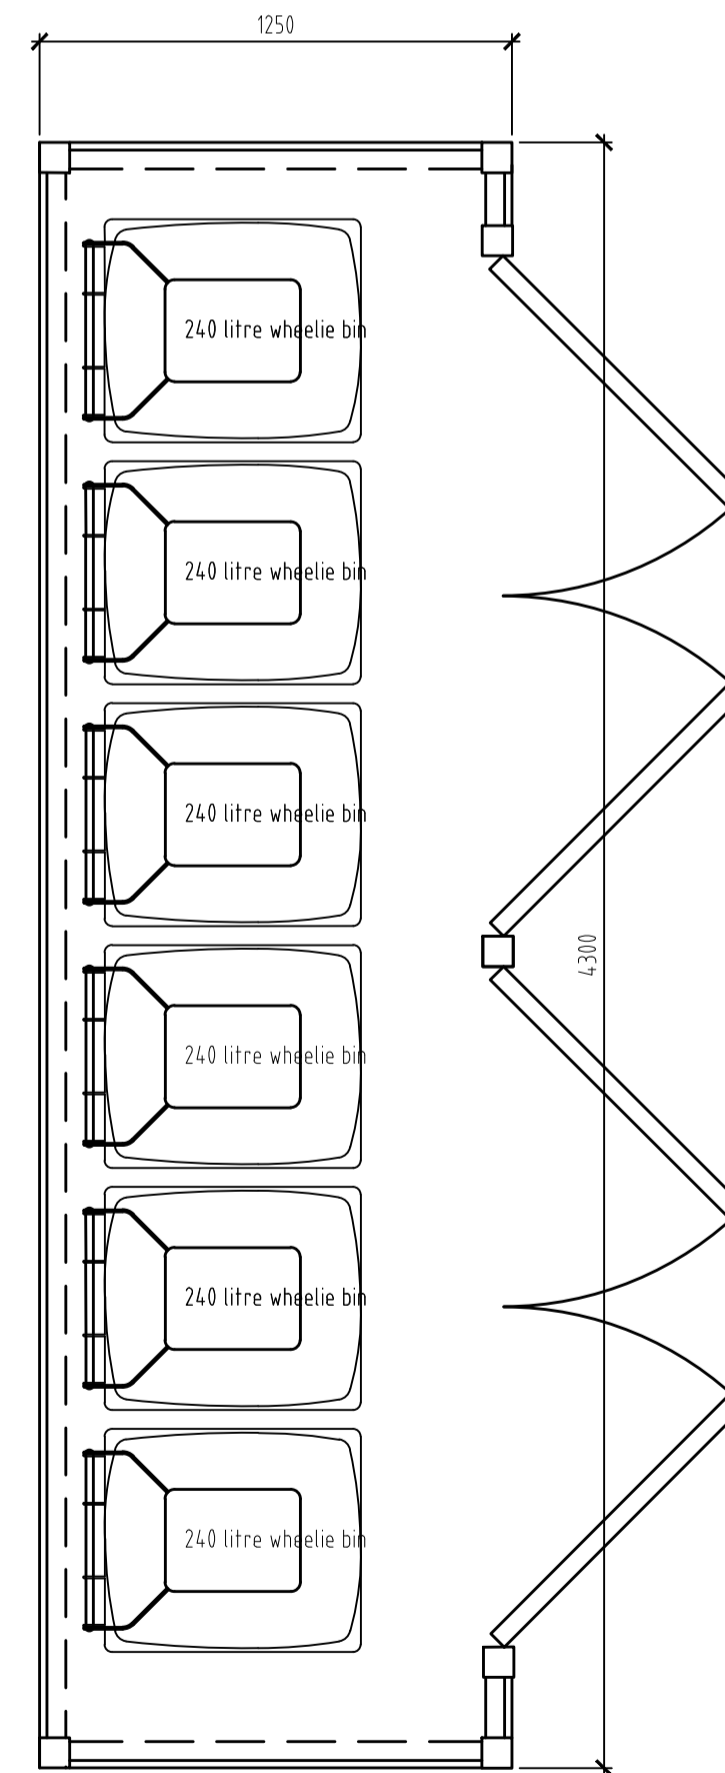

Refuse Store Enclosure
Scale 1:20

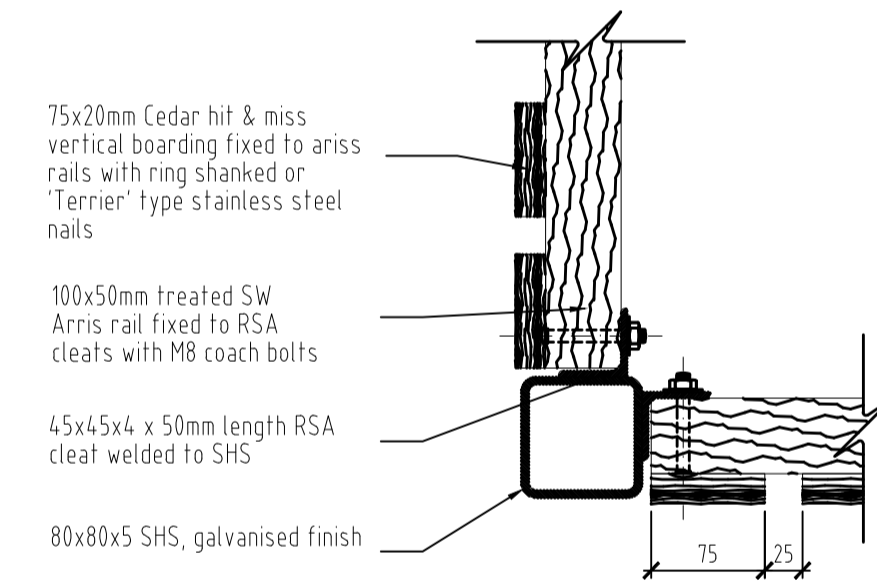

Plan Corner Detail
Scale 1:5

REV	DESCRIPTION	DATE	INT	CHKD
STATUS	FOR INFORMATION			

Client

Project
10 Blackfen Road, Sidcup, Kent, DA15 8SN

Title
Refuse Enclosure

Scale	Date	Drawn	Checked
1:20@A1	August '22	N/A	N/A
Project No:	Drawing No.	Revision	
2022-171	204	-	