





Front Elevation





Rear Elevation

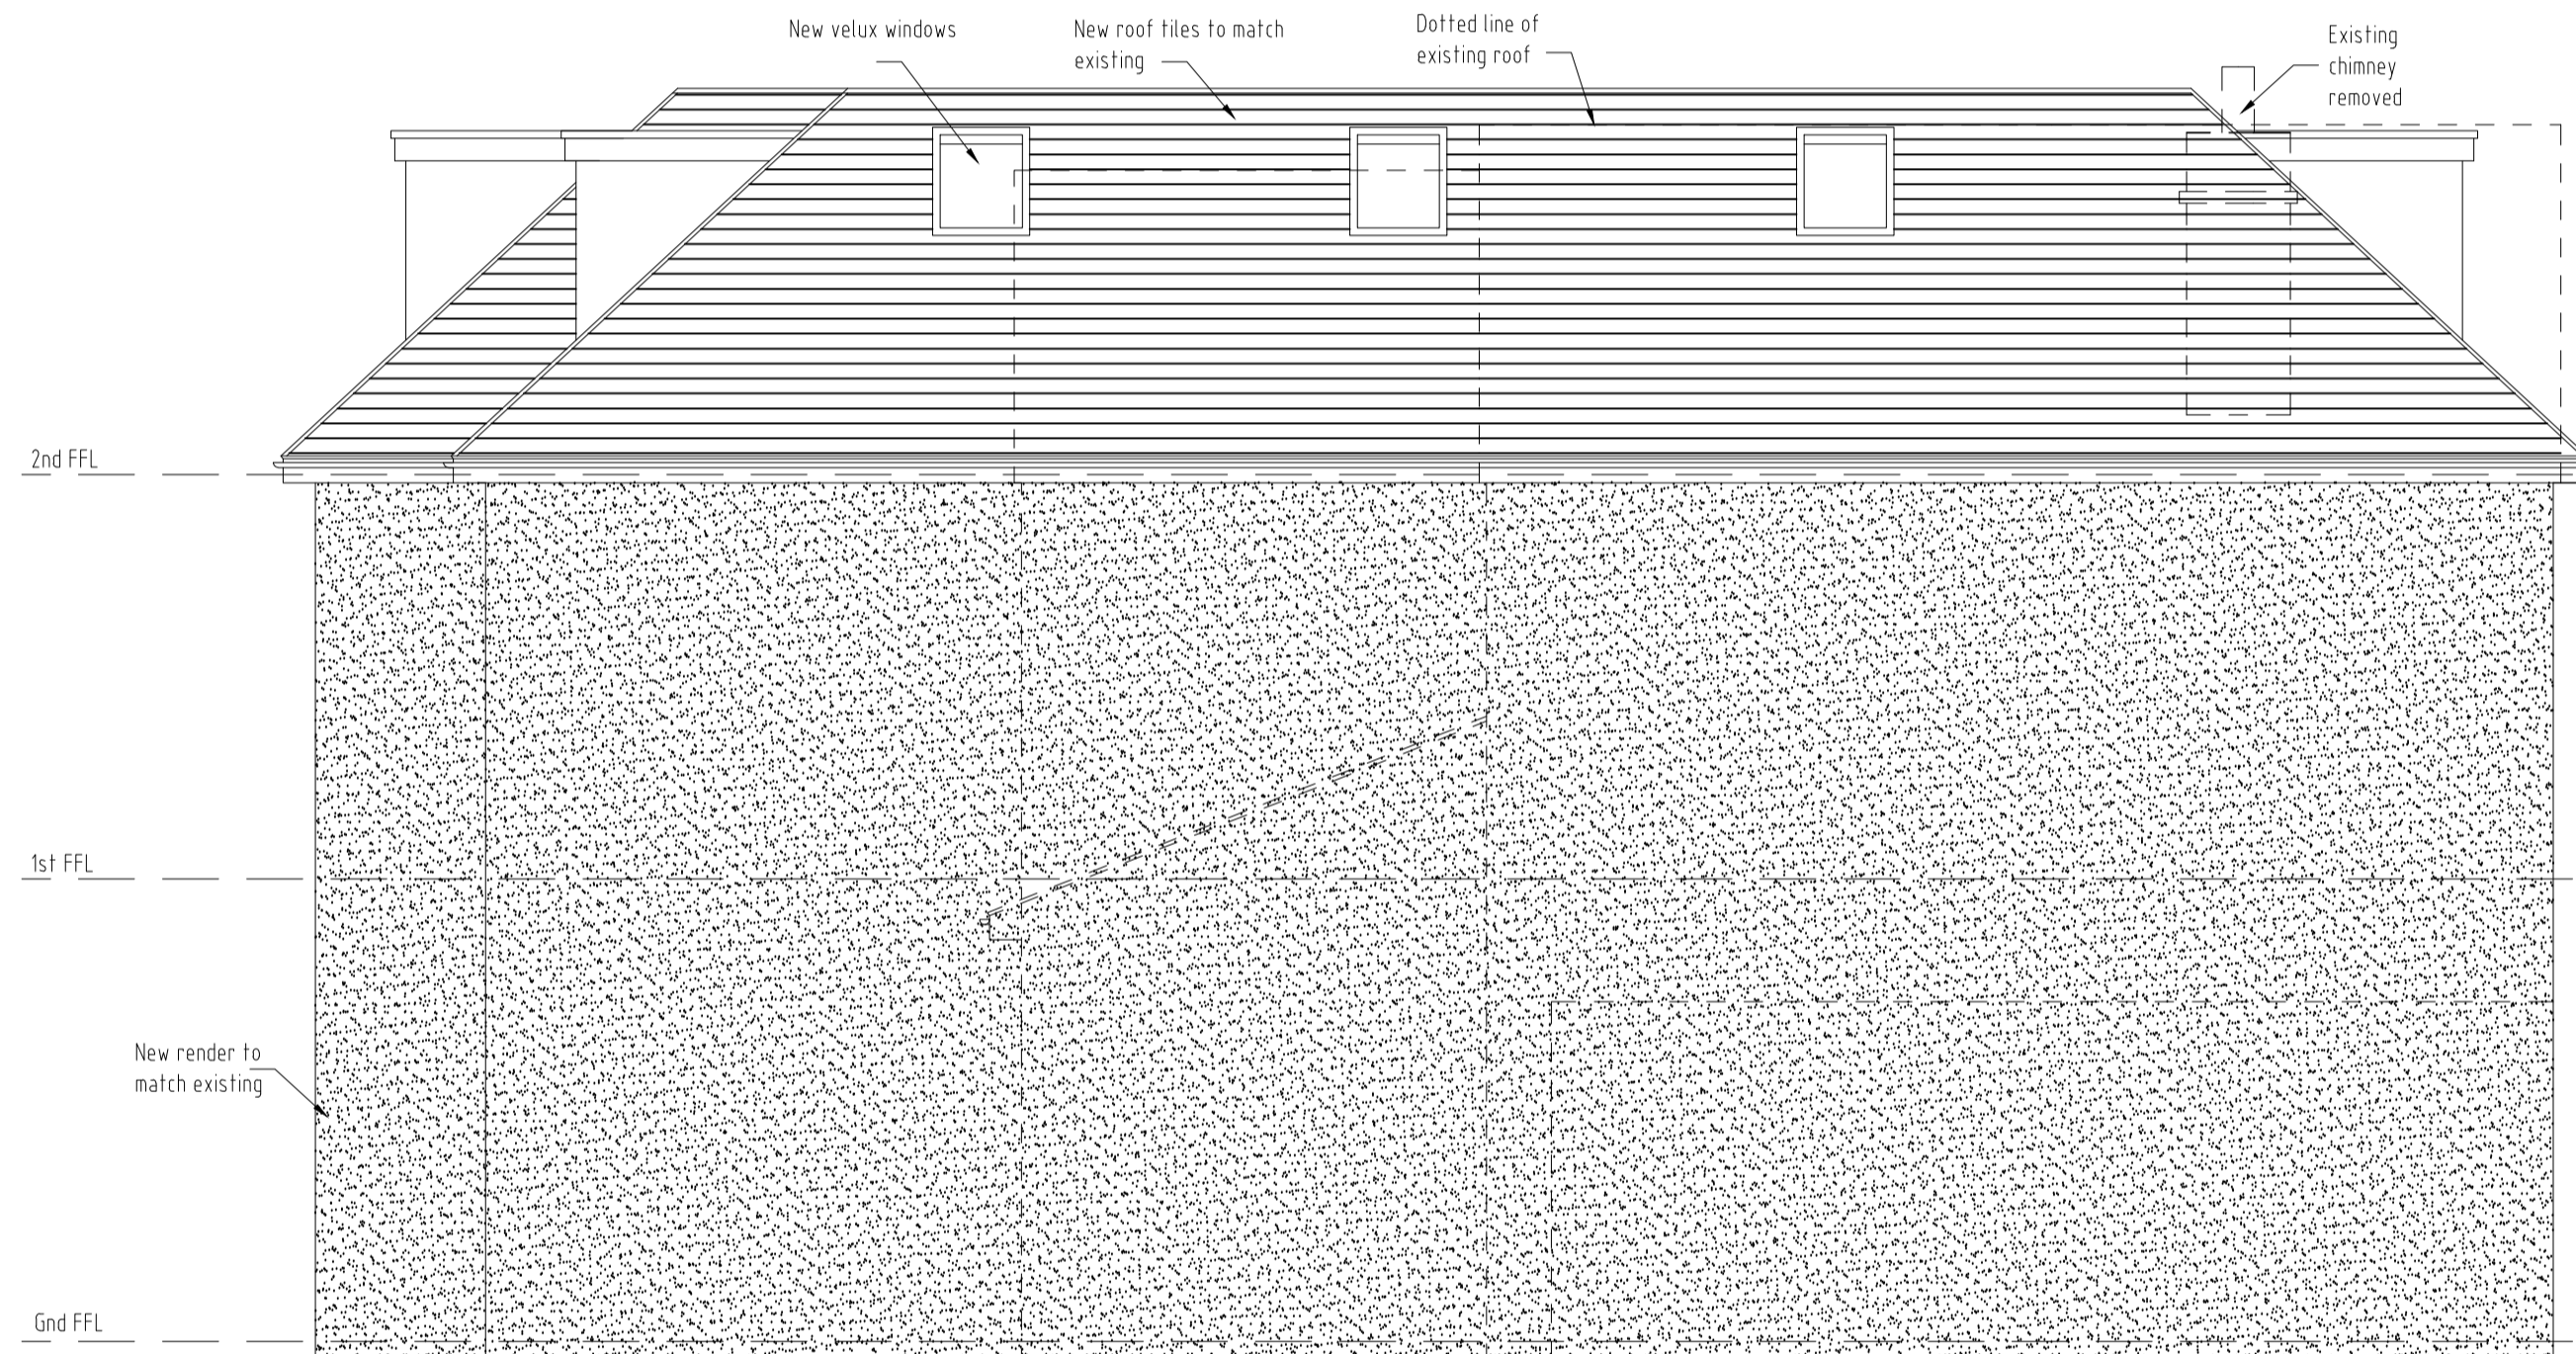


Side Elevation

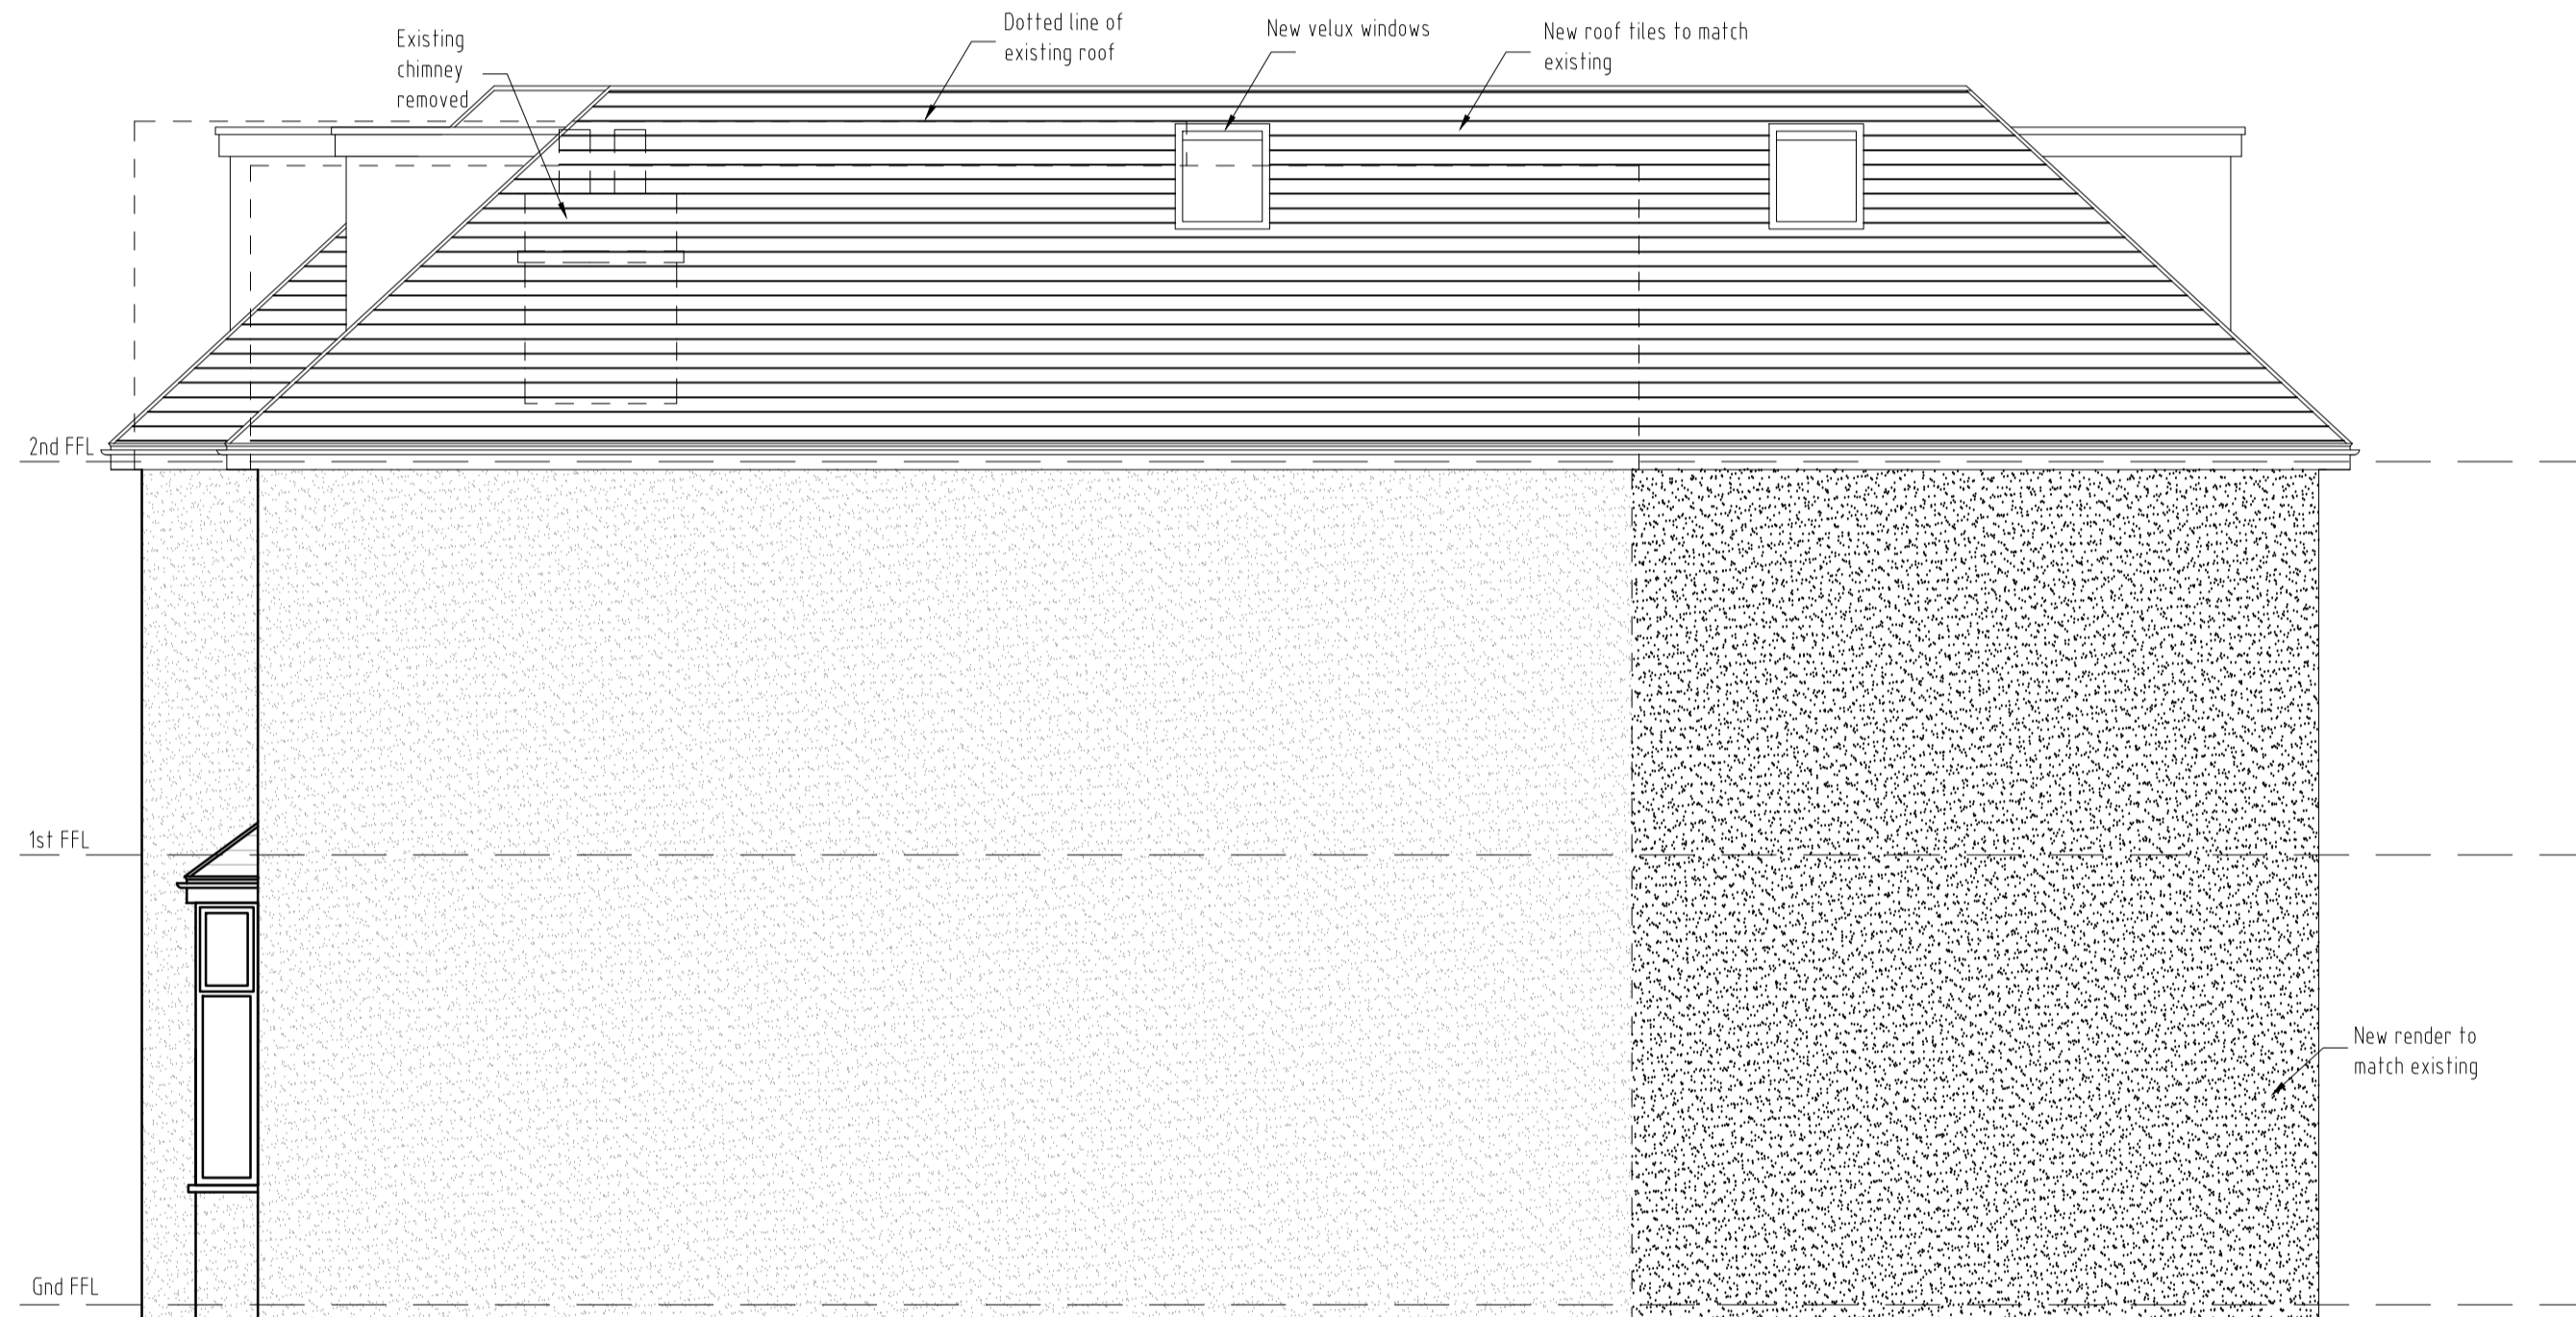

Side Elevation

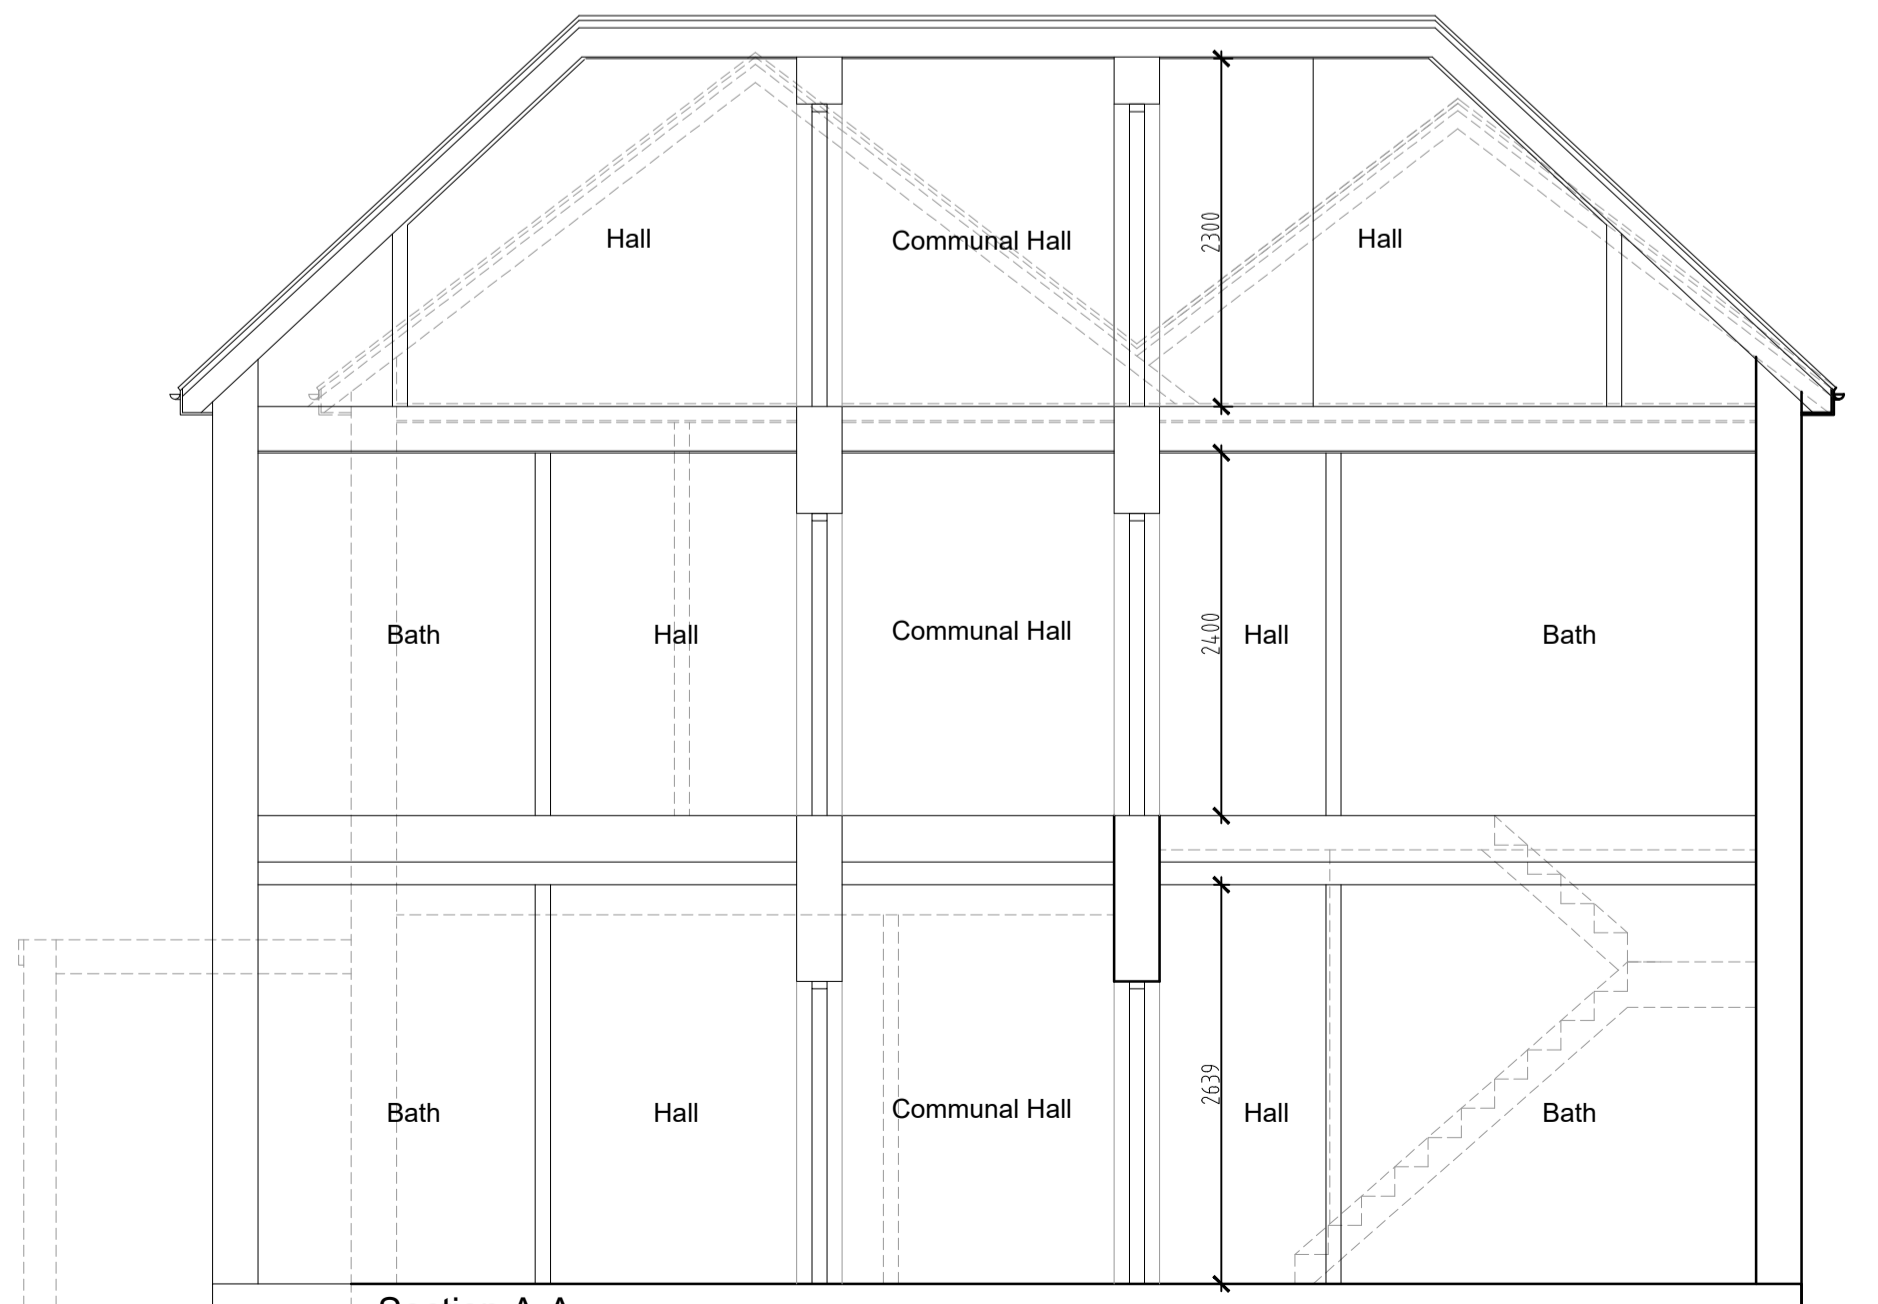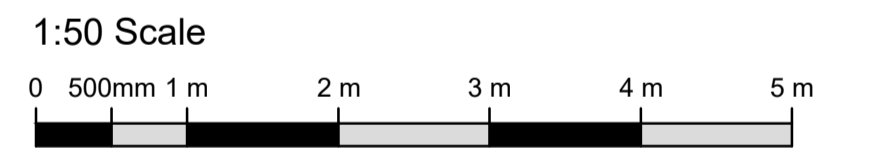

Section A-A

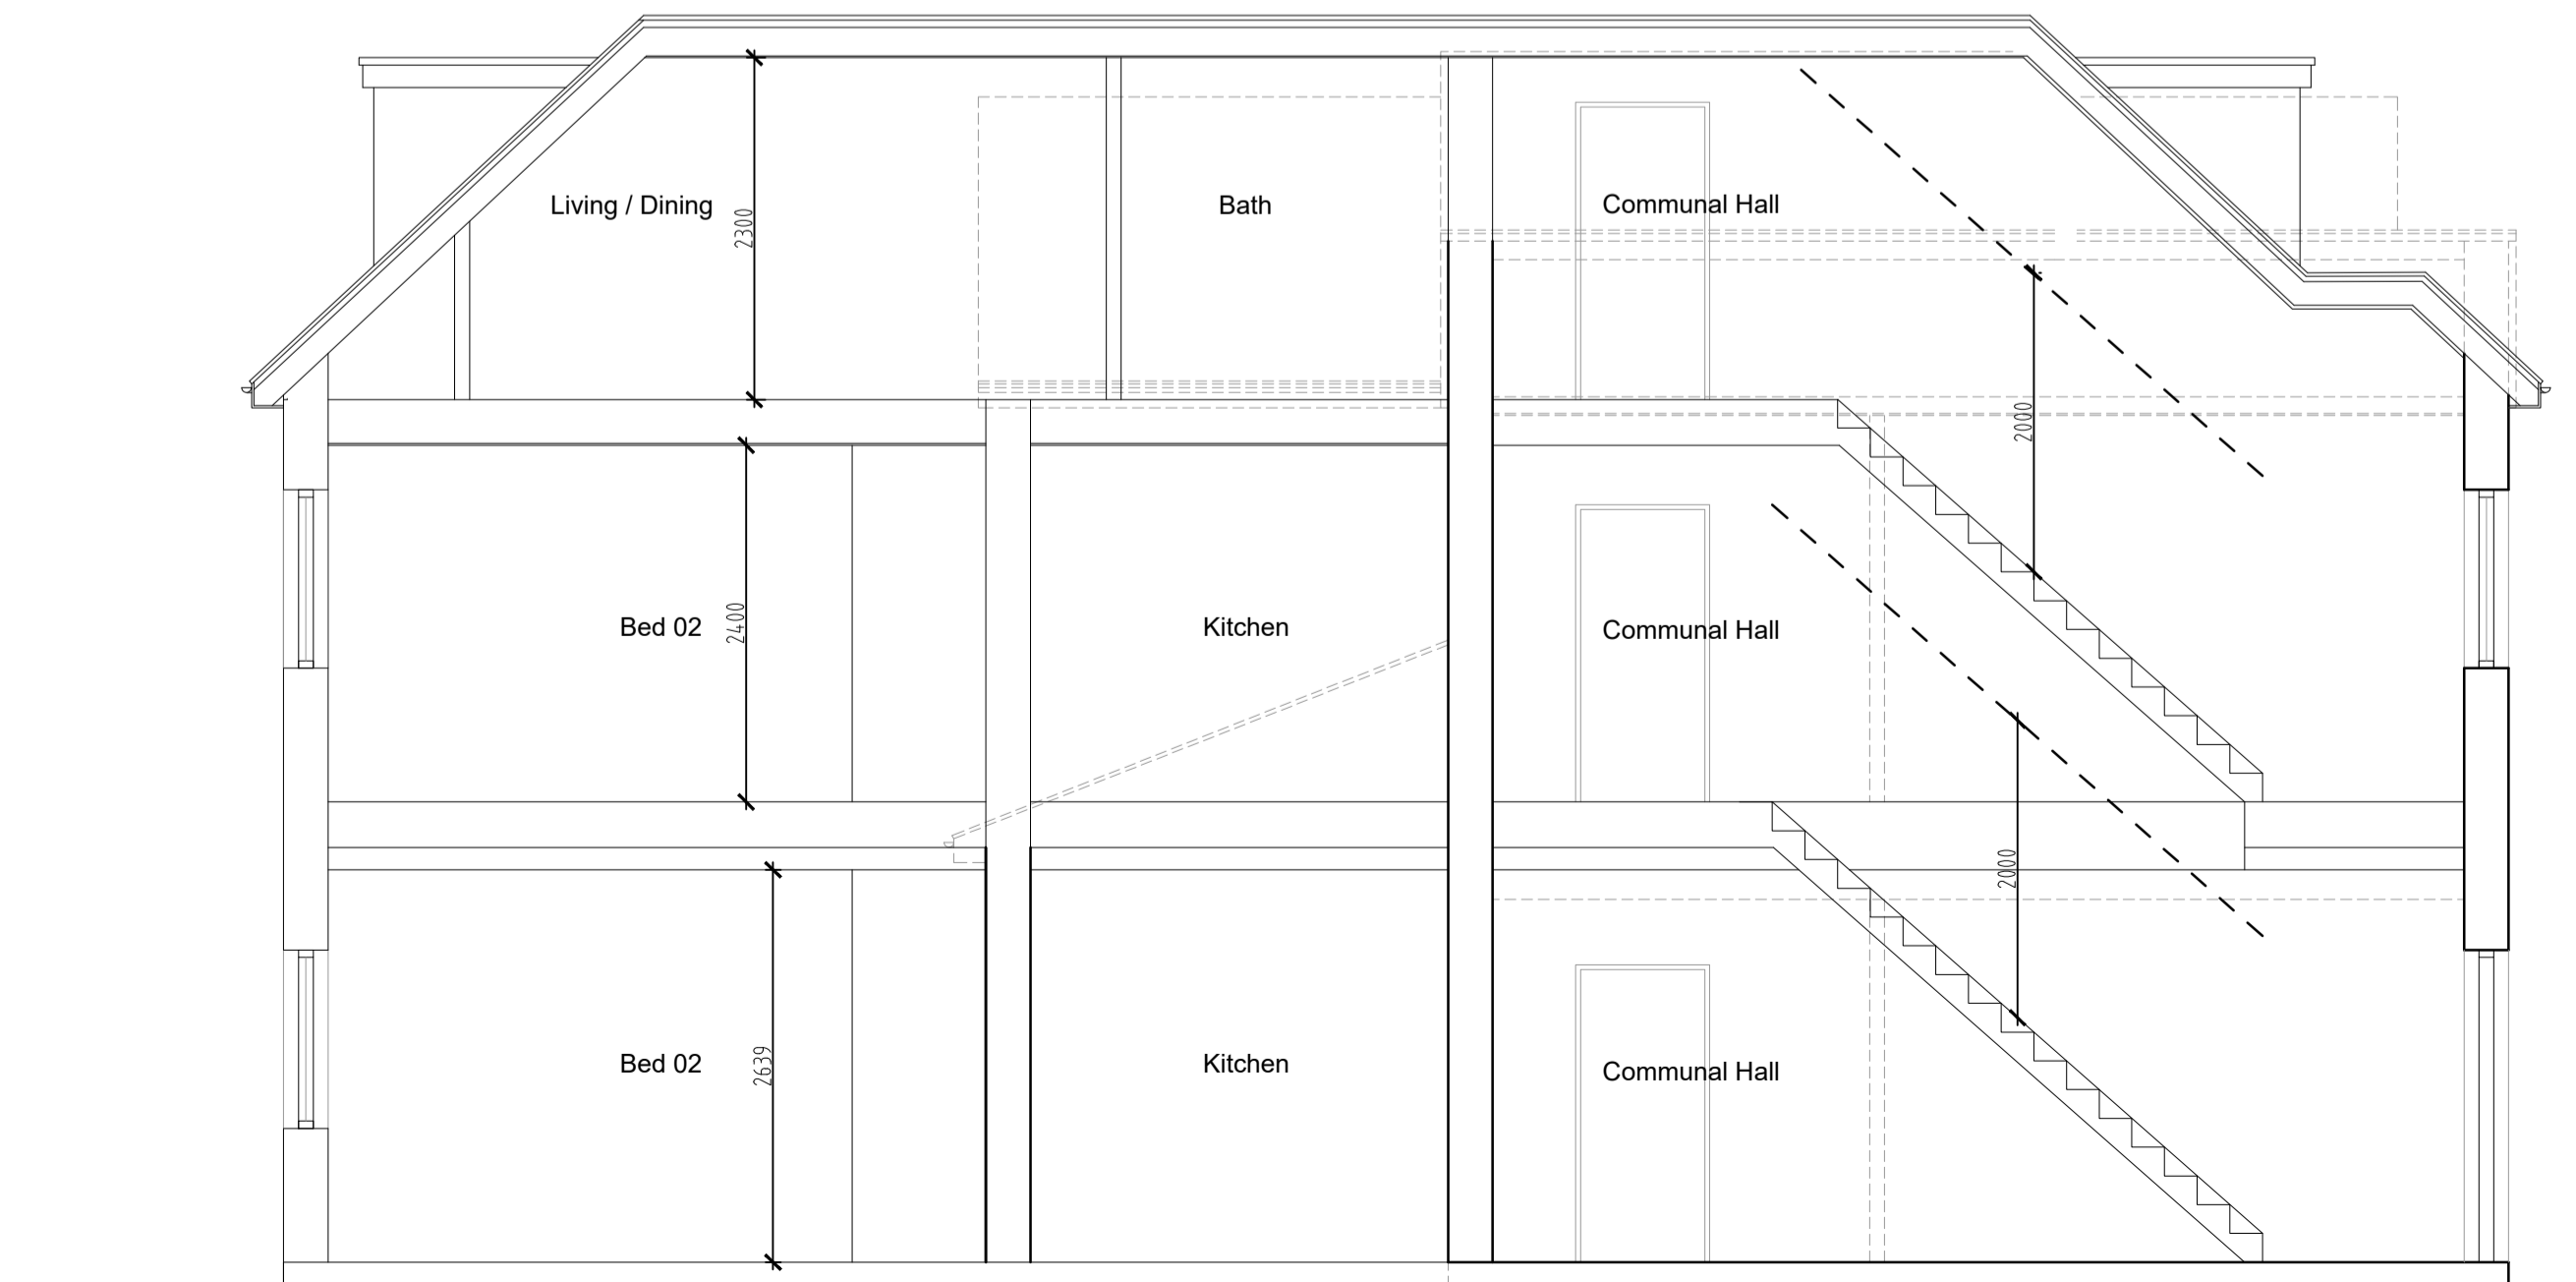

Section B-B

REV	DESCRIPTION	DATE	INT	CHKD
A	Revised to pre-app advice	8/8/23		
STATUS: FOR INFORMATION				

Client

Project
10 Blackfen Road, Sidcup,
Kent. DA15 8SN
Title
Proposed Elevations & Sections

Scale	Date	Drawn	Checked
1:50@A1	Nov '22	N/A	N/A
Project No:	Drawing No.	Revision	
2022-171	301	A	