




○ Ground Floor Plan
1:50

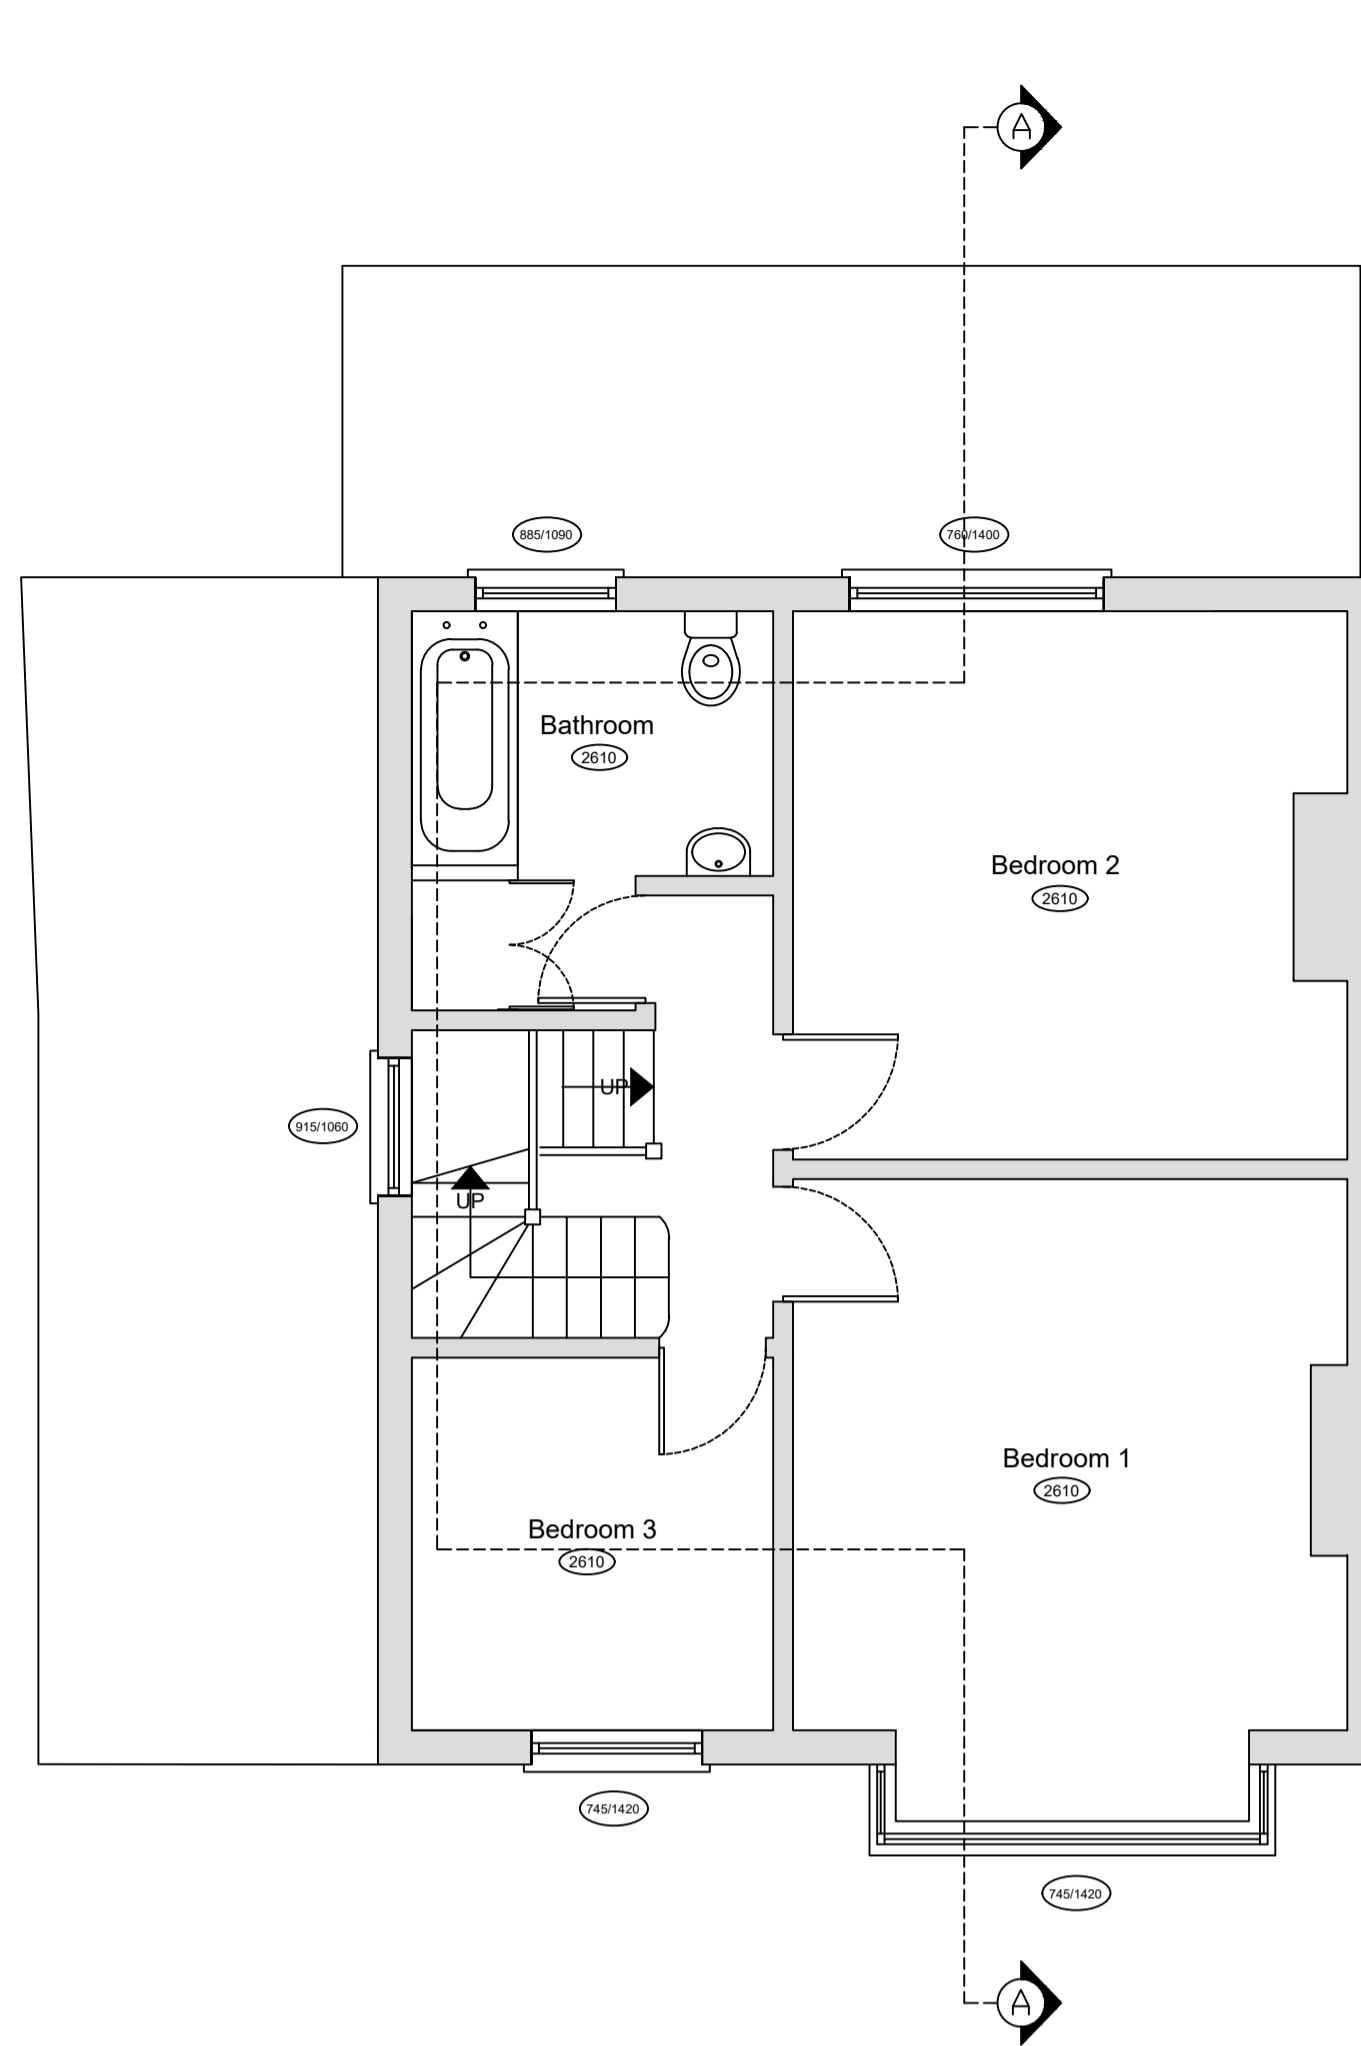


○ First Floor Plan
1:50

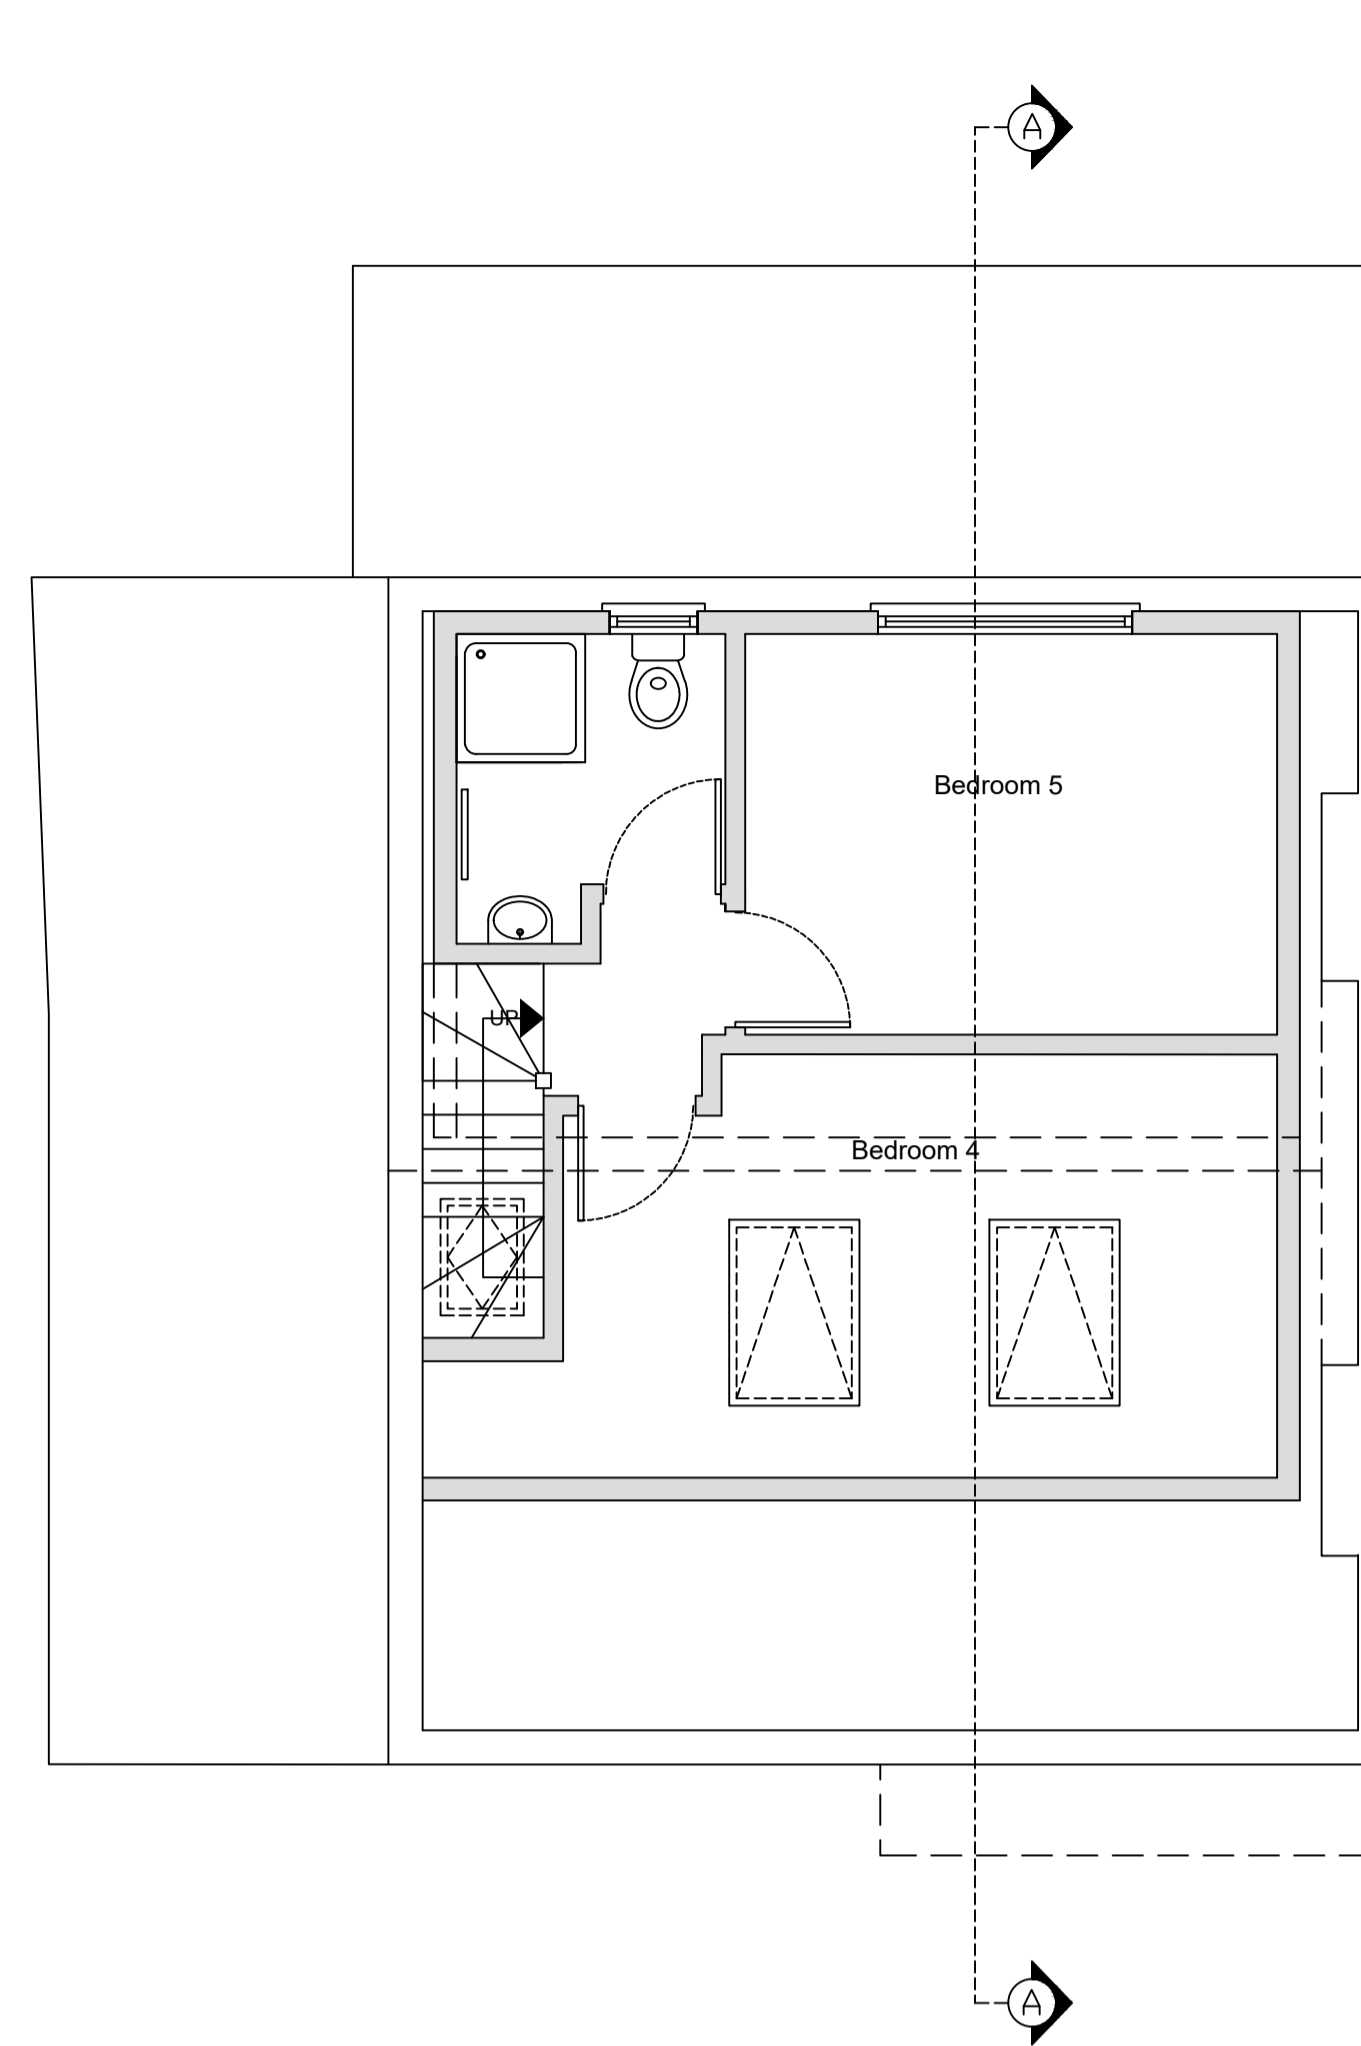


○ Second Floor Plan
1:50

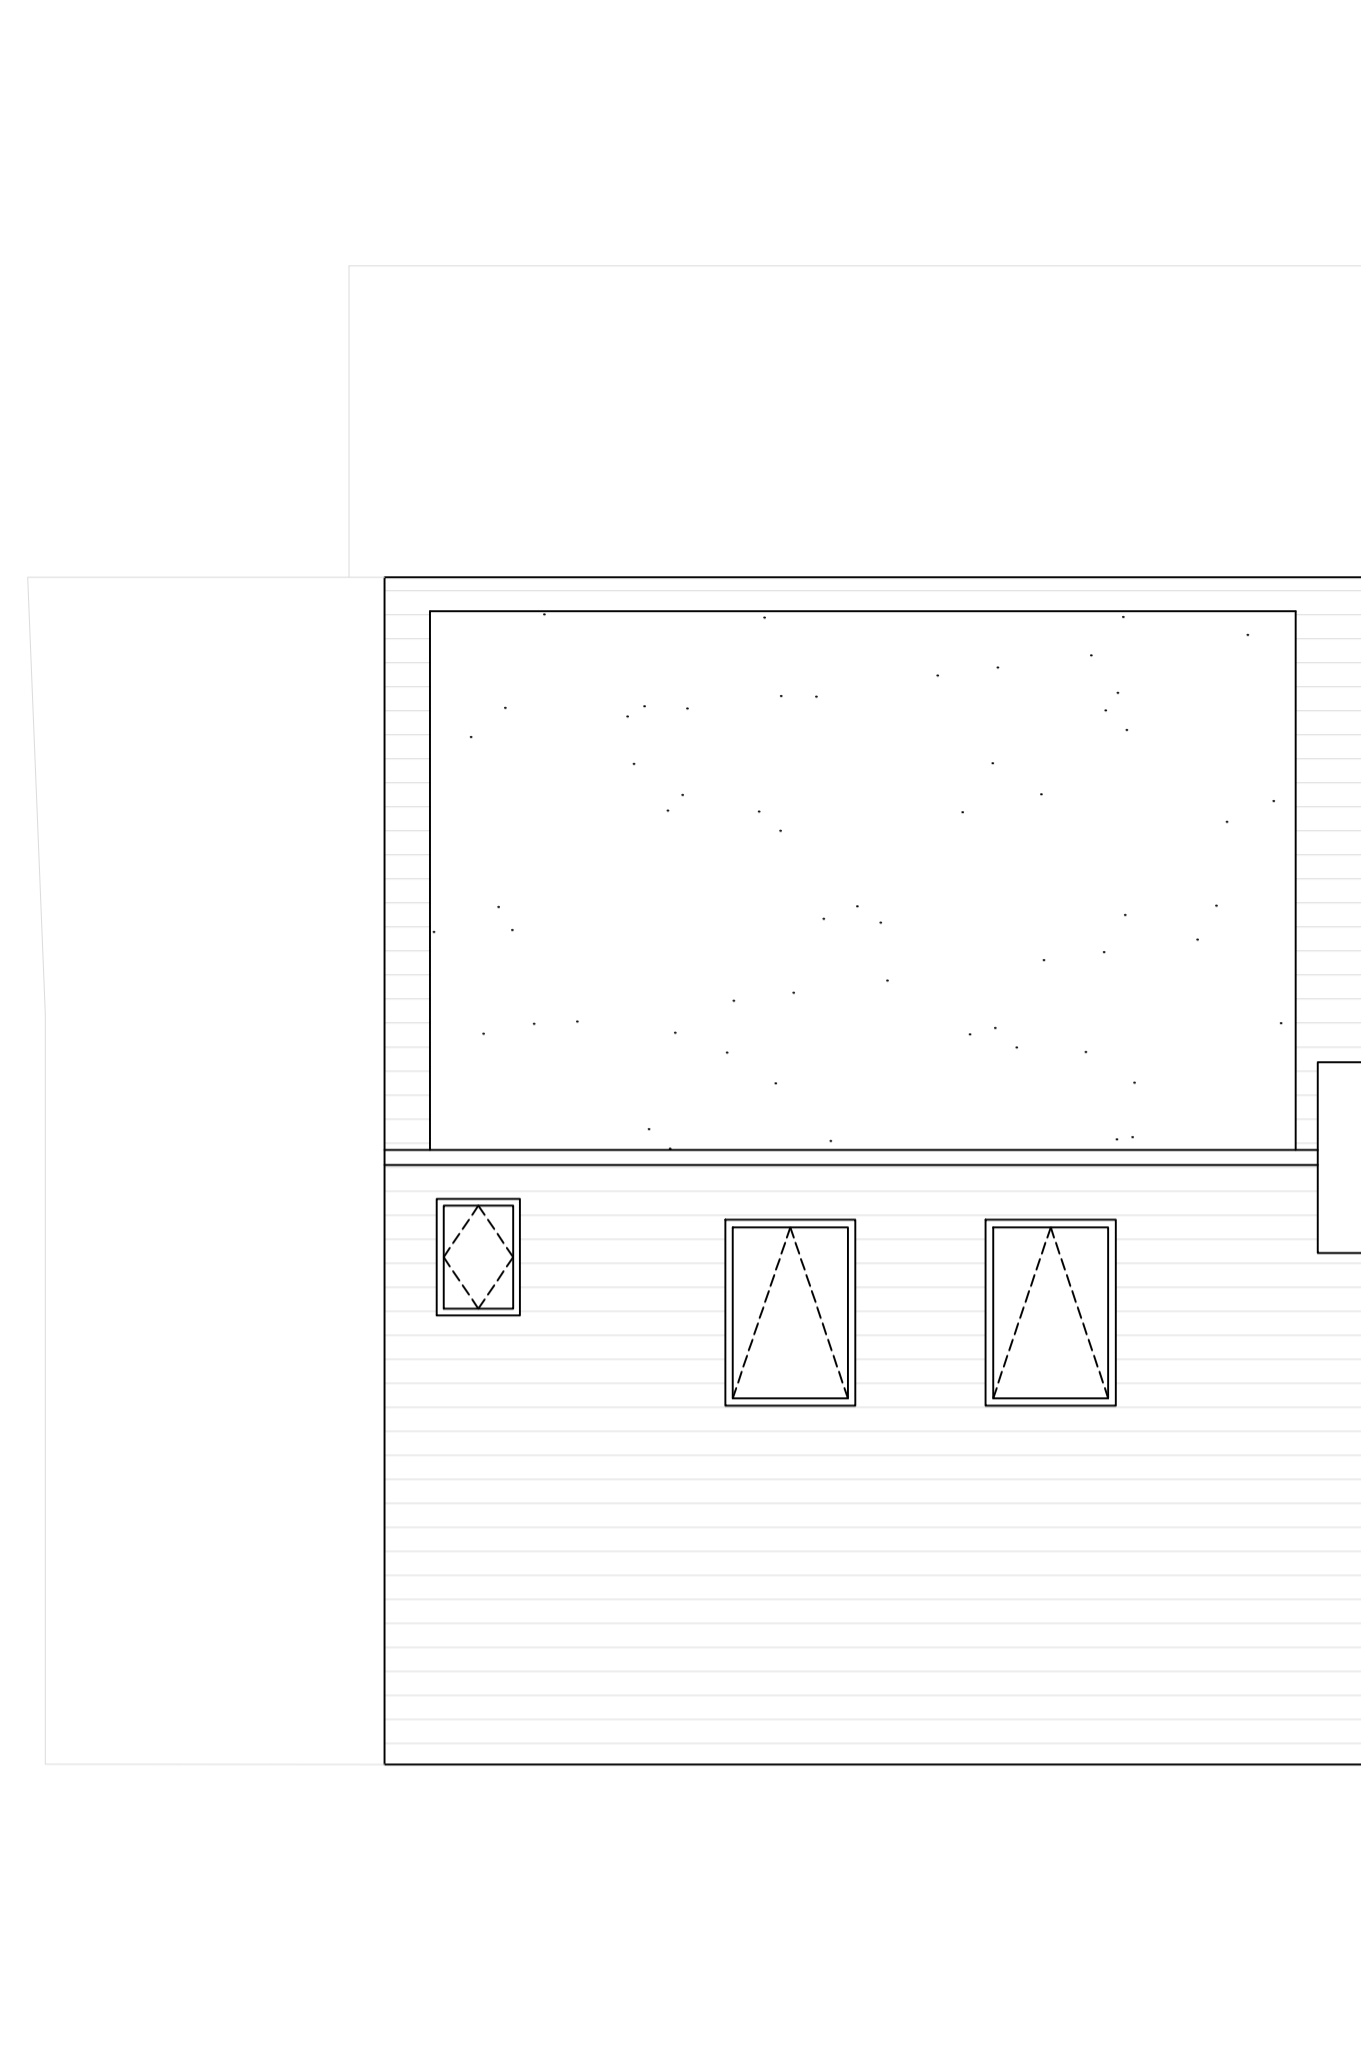


○ Roof Plan
1:50

 

○ Front Elevation
1:50

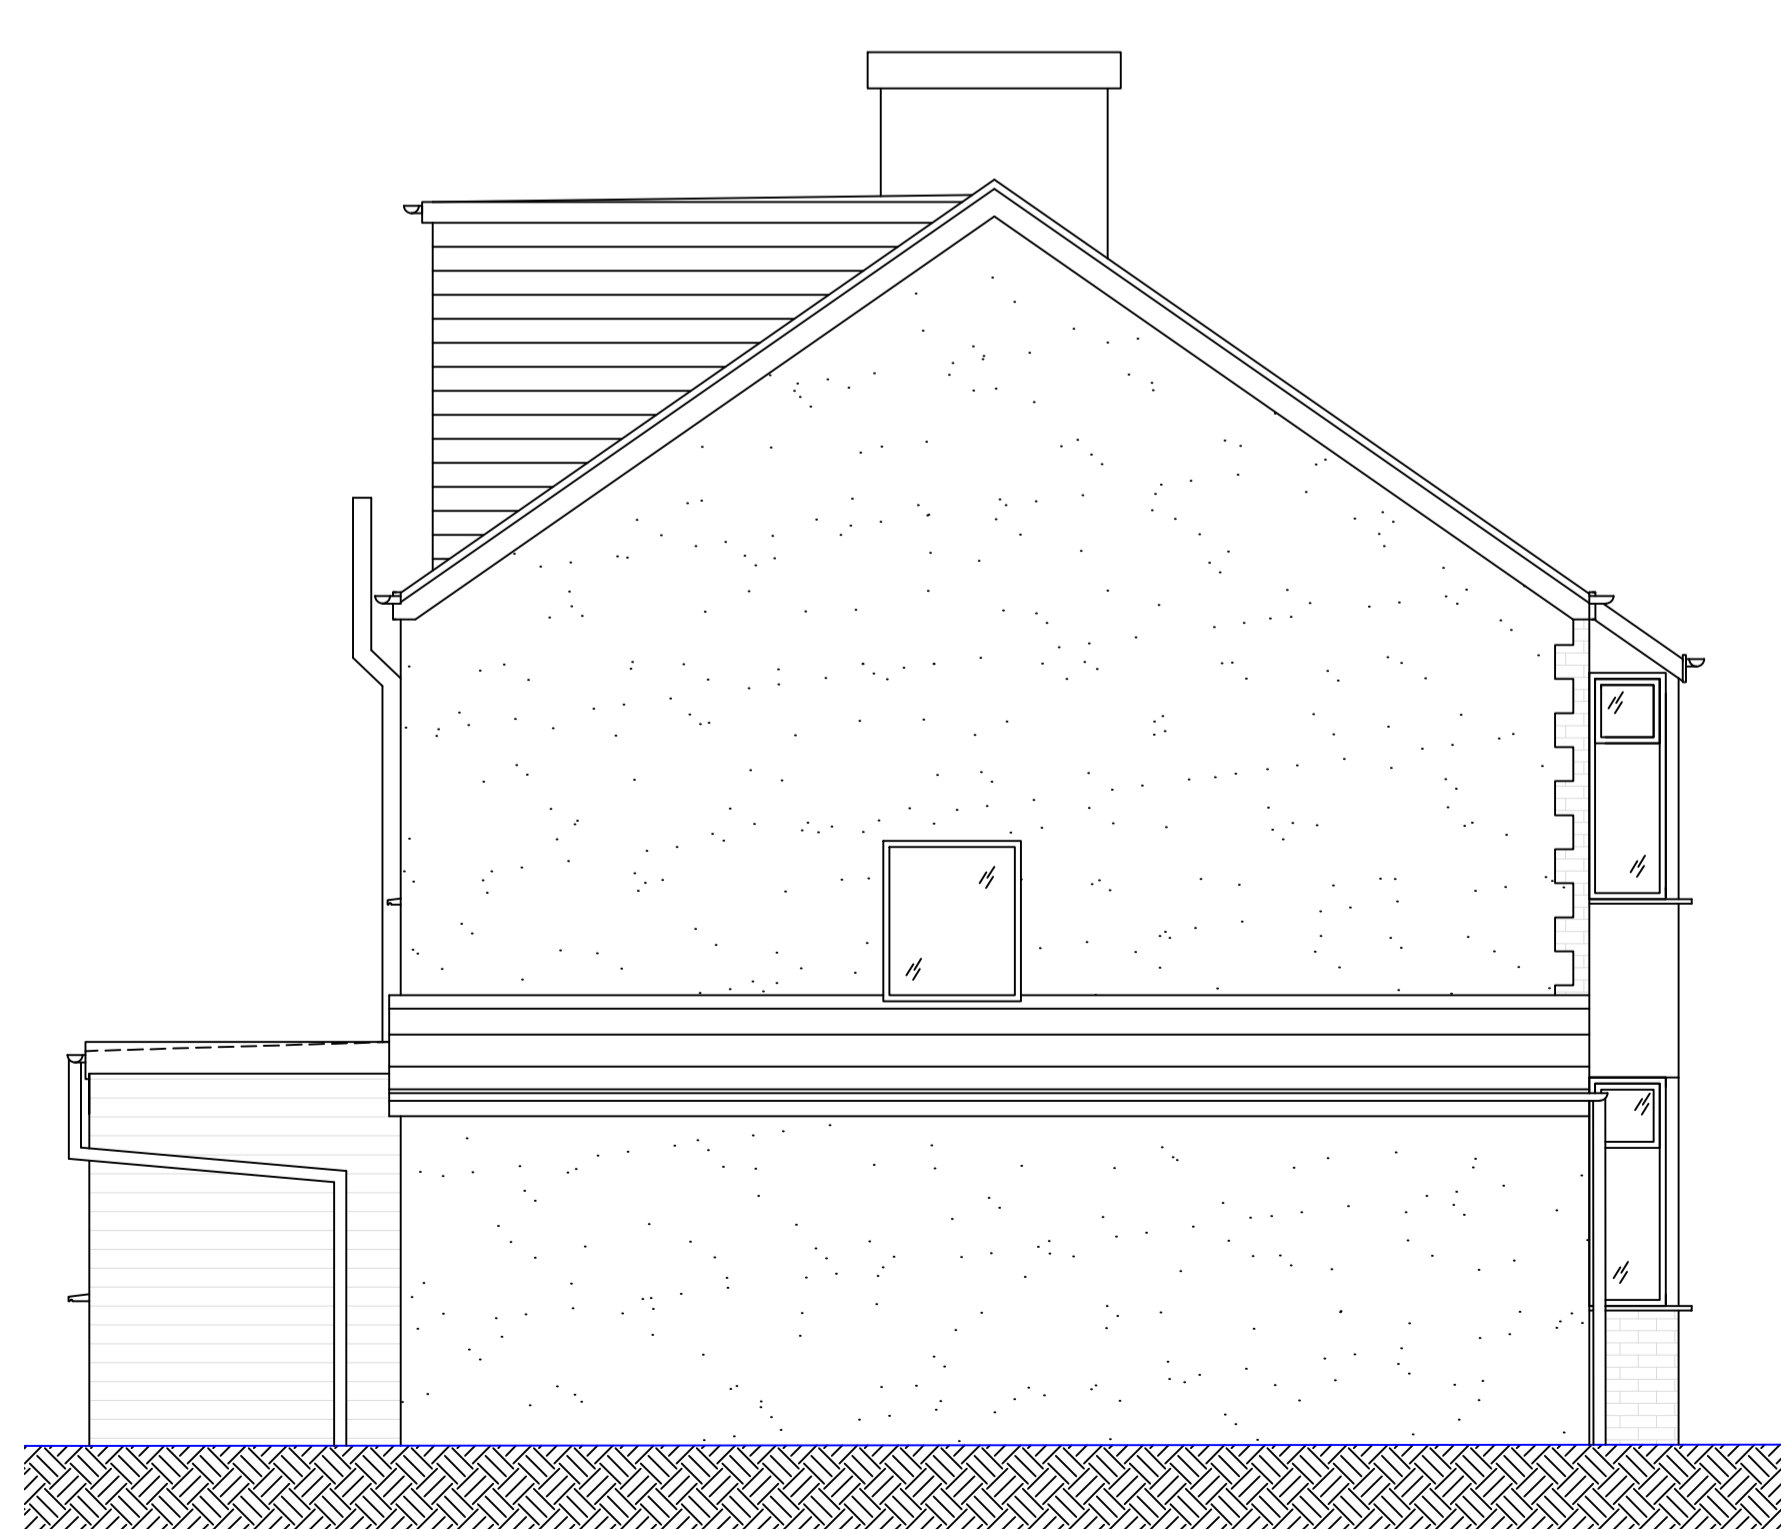

○ Side Elevation
1:50

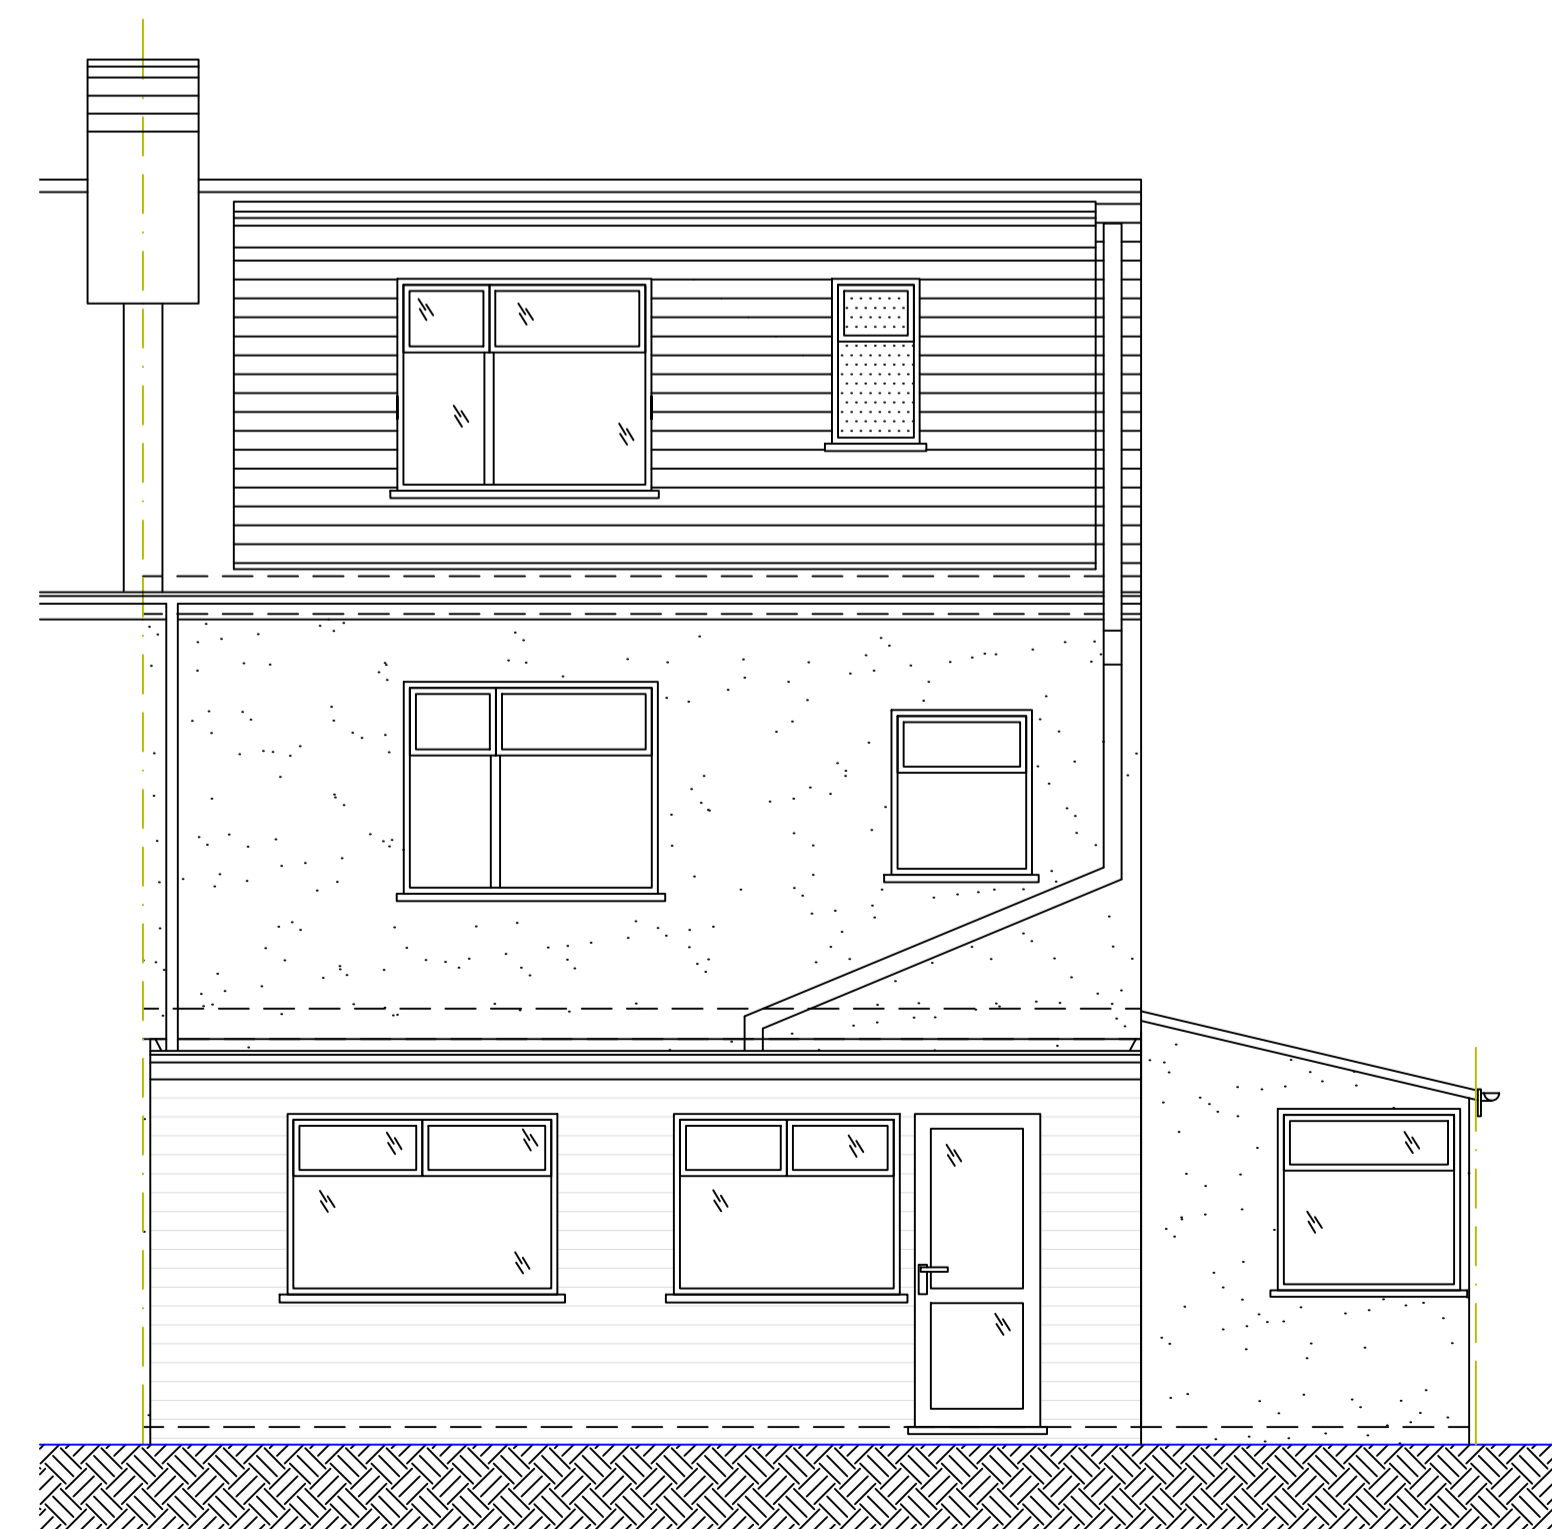

○ Rear Elevation
1:50

- NOTES GENERAL**
- Work to figured dimensions and relative position only, confirm to designer
 - This drawing is to be read in conjunction with all relevant drawings, detailed specifications where applicable and all associated drawings in this series (if any)
 - Any discrepancy on this drawing is to be reported immediately to Oakman Architecture Ltd for clarification
 - The contractor is responsible for all temporary works and for the stability of the works in progress

EXISTING

Client: Mr A Gill

Project address:
89 Brampton Road
Bexleyheath
DA7 4SL

Title: **Prior Approval Application**
Existing Ground and First Floor Plans, Roof Plan, Elevations, & Location and Block Plans

OAKMAN ARCHITECTURE.

ARCHITECTURE® SURVEYING® CONSULTANCY
PROJECT MANAGEMENT © CDM

© 7 Denham Way
Denham
UB9 5AX

t: 0208 749 6004
m: 07787 197752
e: benjamin@oakmanltd.com
www.oakmanltd.com

Date: 18.03.24	Drawn: BJS	Checked:	Approved:	Designer:
Project No.: 2411	Rev. No.:	Scales: 1:50 @A1	Dwg. No.: 001	