


VISUAL SCALE 1:1250 @ A4

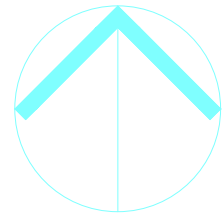


North



ReQuestAPlan
Map number: TQRQM24083103830615

This is a technical drawing for information only.
Not for construction. For use only by the client.
© Crown Copyright and database rights 2024 OS 100000000
Project ID: DW.24.003
1 Year subscription from 20-03-2024 for 1 workstation.

 


DATE	DESCRIPTION	BY	REV
20.03.24	ISSUED FOR INFORMATION	KS	A

CLIENT:
D WILLIAMS

SITE:
**1 BASILDON ROAD
BEXLEYHEATH
DA7 4RQ**

DRAWING TITLE:
SITE PLAN



Unit 28 Columbia Point,
Off Neptune Street,
Canada Water, London
SE16 7BE
Telephone: 020 8129 1550
Email: kenny@sel-db.co.uk

Scale: 1:1250	Drawn: SK	Appvd: KS	Date: 20.03.2024
A4 Sheet	Drawing No: DW.24.003.SP01	Rev A	