




EXISTING GROUND FLOOR PLAN

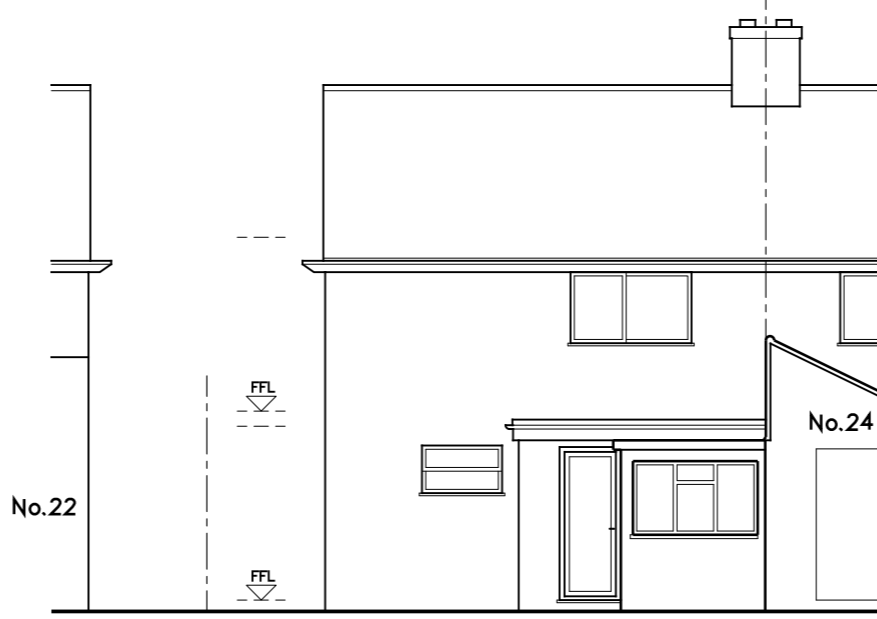


EXISTING REAR ELEVATION (SOUTH)

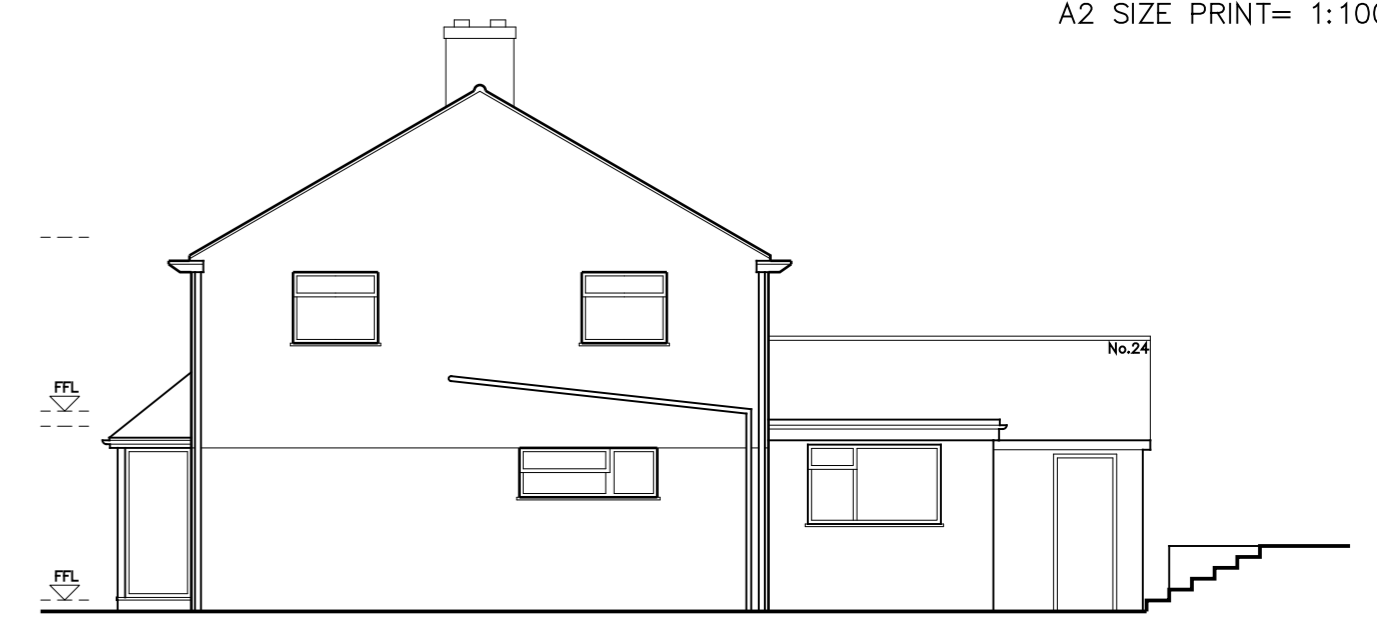


EXISTING SIDE ELEVATION (WEST)

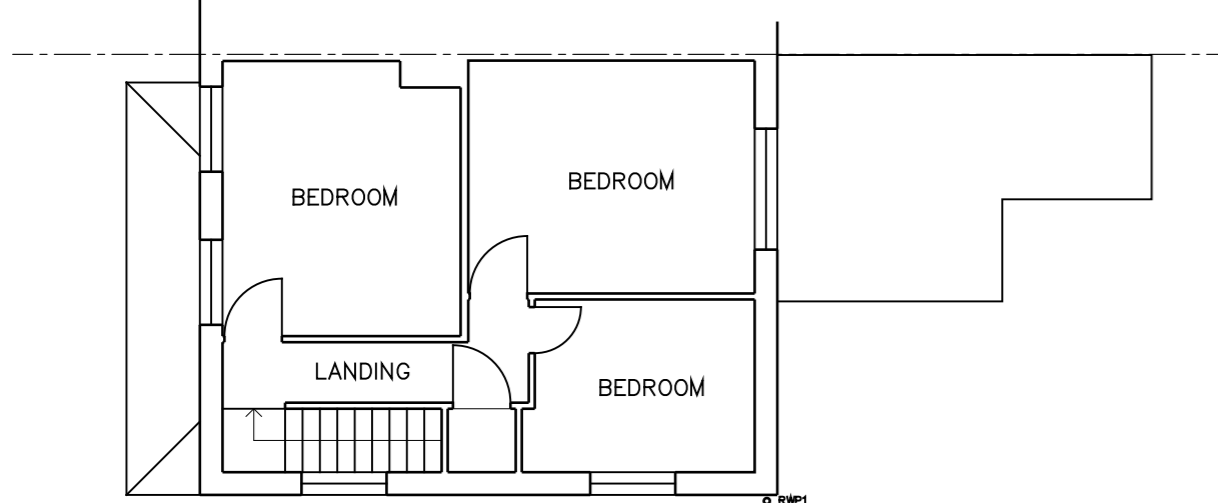


EXISTING FIRST FLOOR PLAN

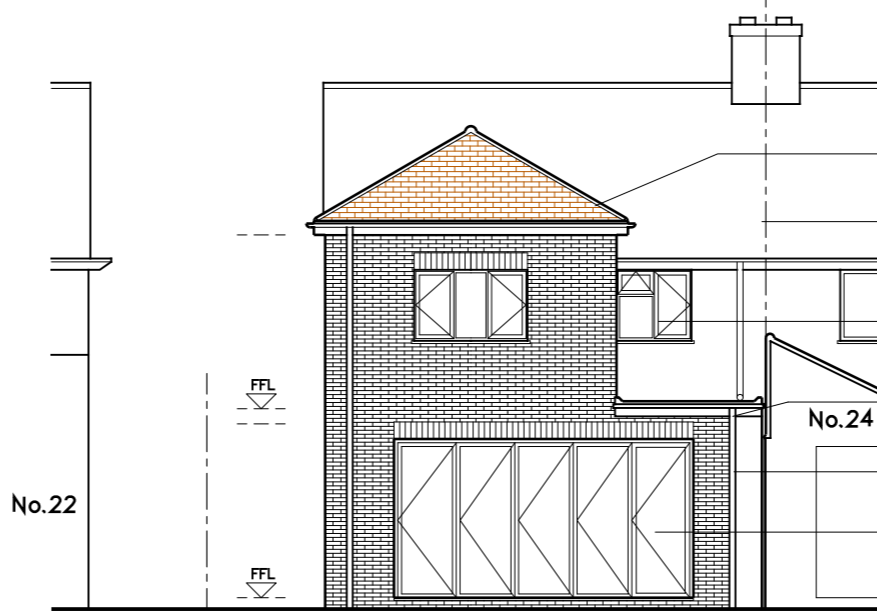


PROPOSED REAR ELEVATION (SOUTH)

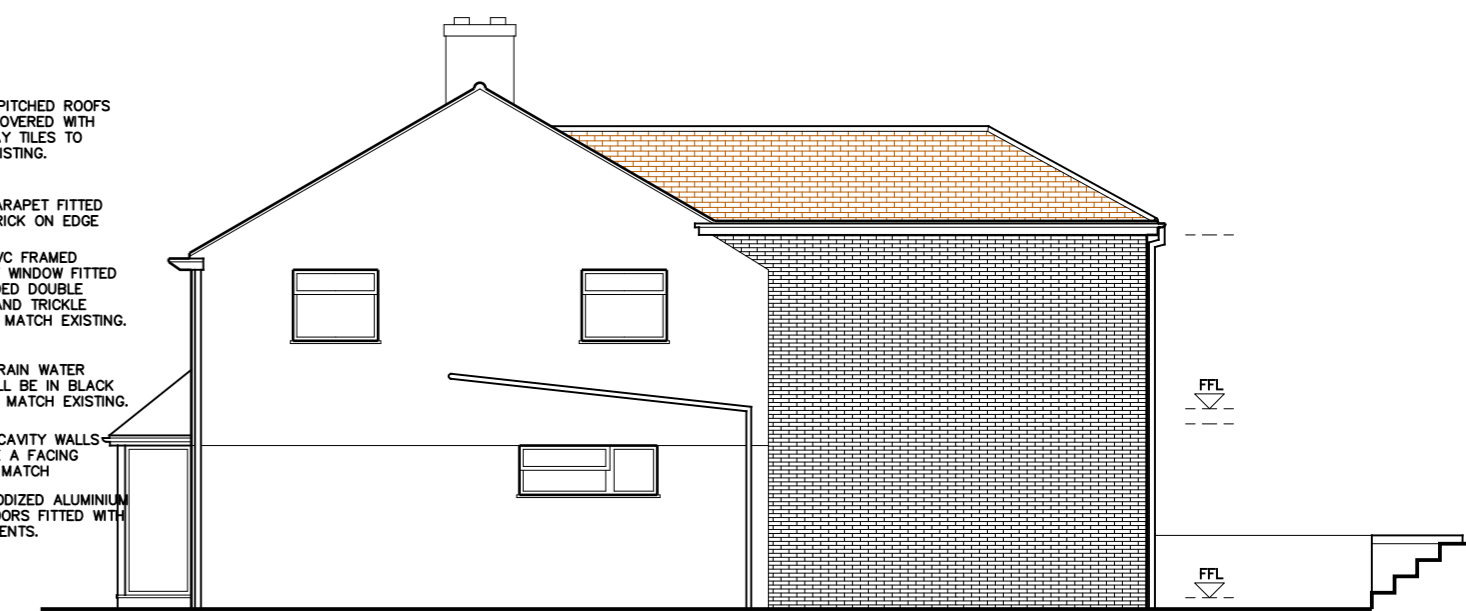


PROPOSED SIDE ELEVATION (WEST)

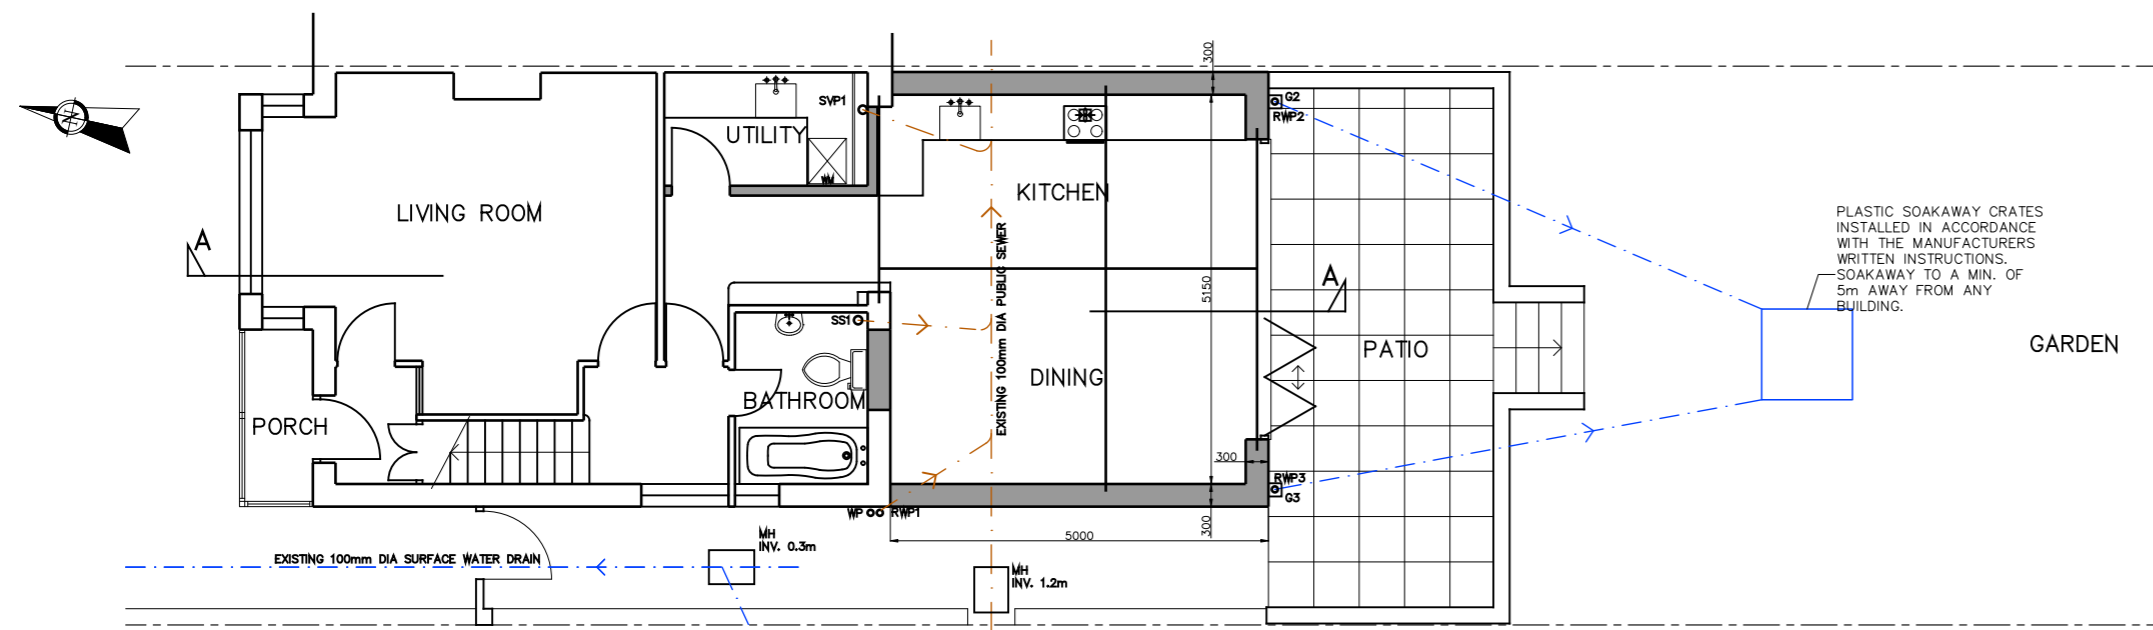


PROPOSED GROUND FLOOR PLAN

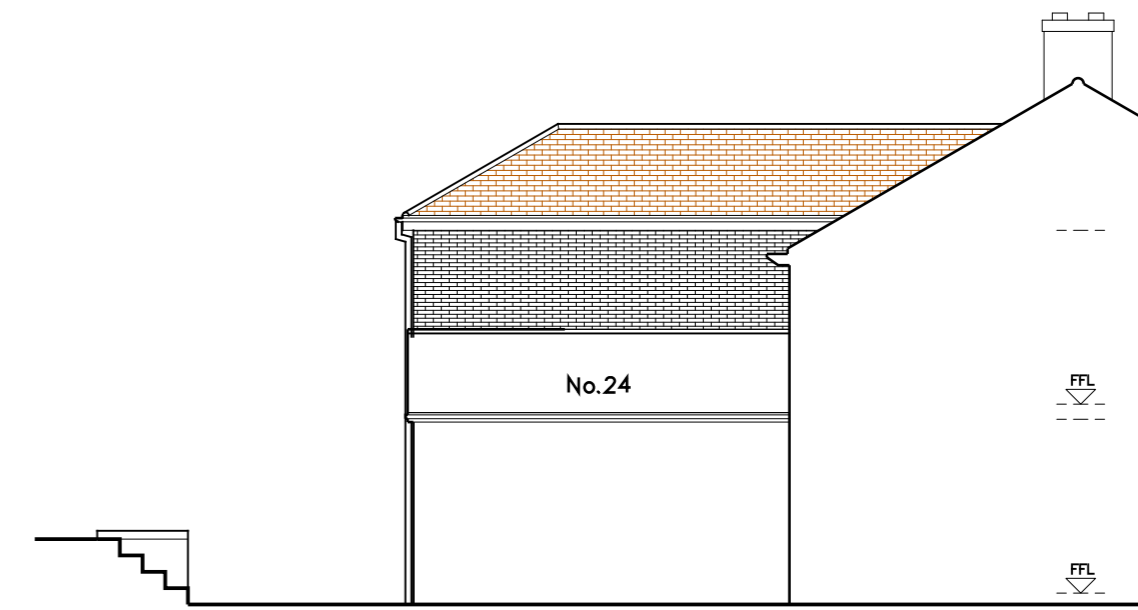


PROPOSED SIDE ELEVATION (EAST)

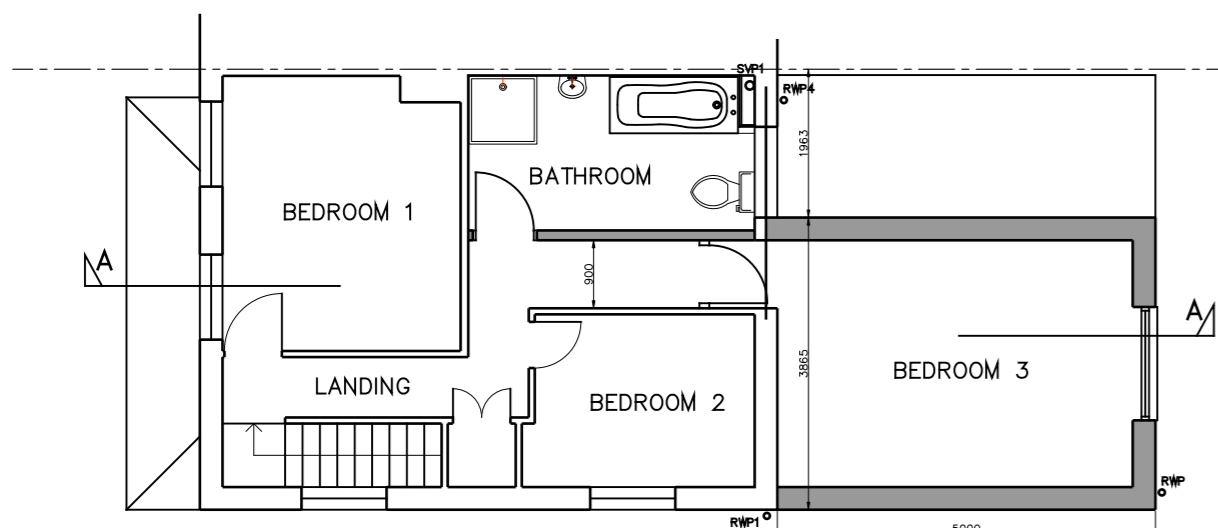

PROPOSED FIRST FLOOR PLAN

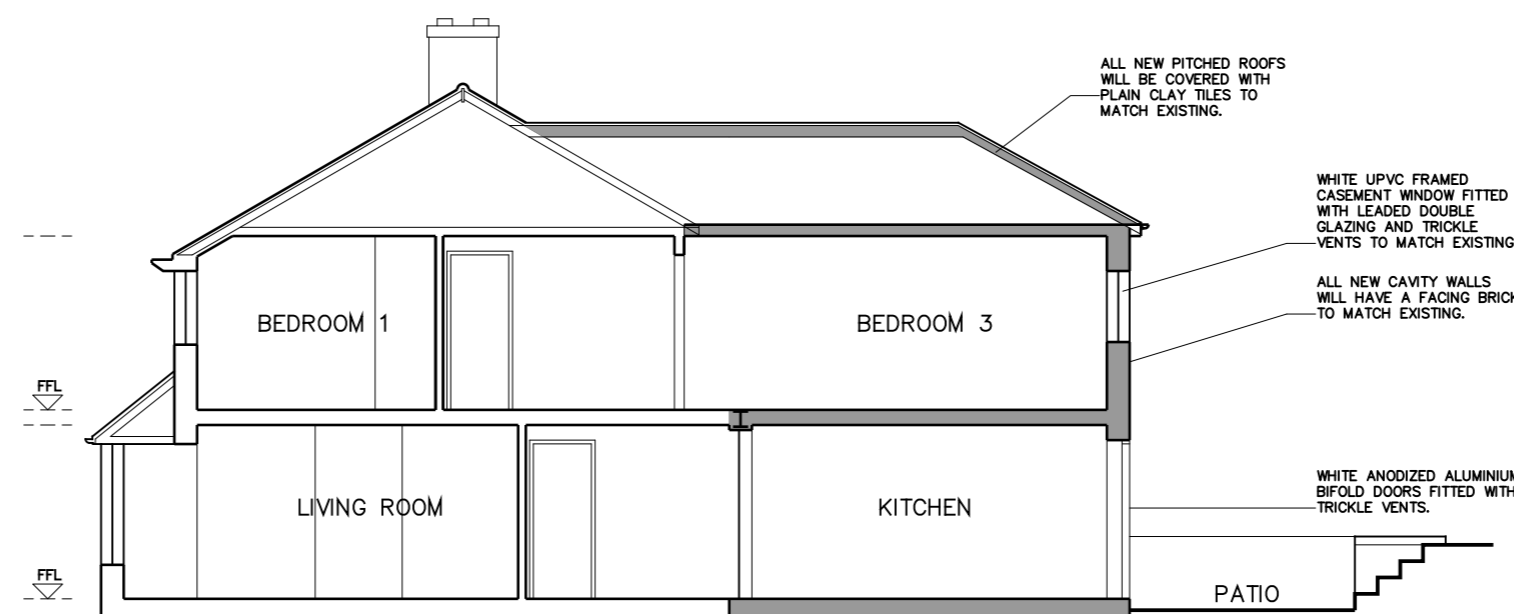

SECTION AA

 

TEL: 07626 998340 Email: jamedolan07@cloud.com		
PROJECT 23 STREAM WAY BELVEDERE KENT DA17 6ND		
TITLE REAR TWO STOREY EXTENSION & SINGLE STOREY REAR EXTENSION		
EXISTING & PROPOSED PLANS, ELEVATIONS & SECTION		
SCALE	DATE	DRAWN BY:
1:100	JULY 2019	.JD
DWG No.	REVISION	
23SW/2024/01		