

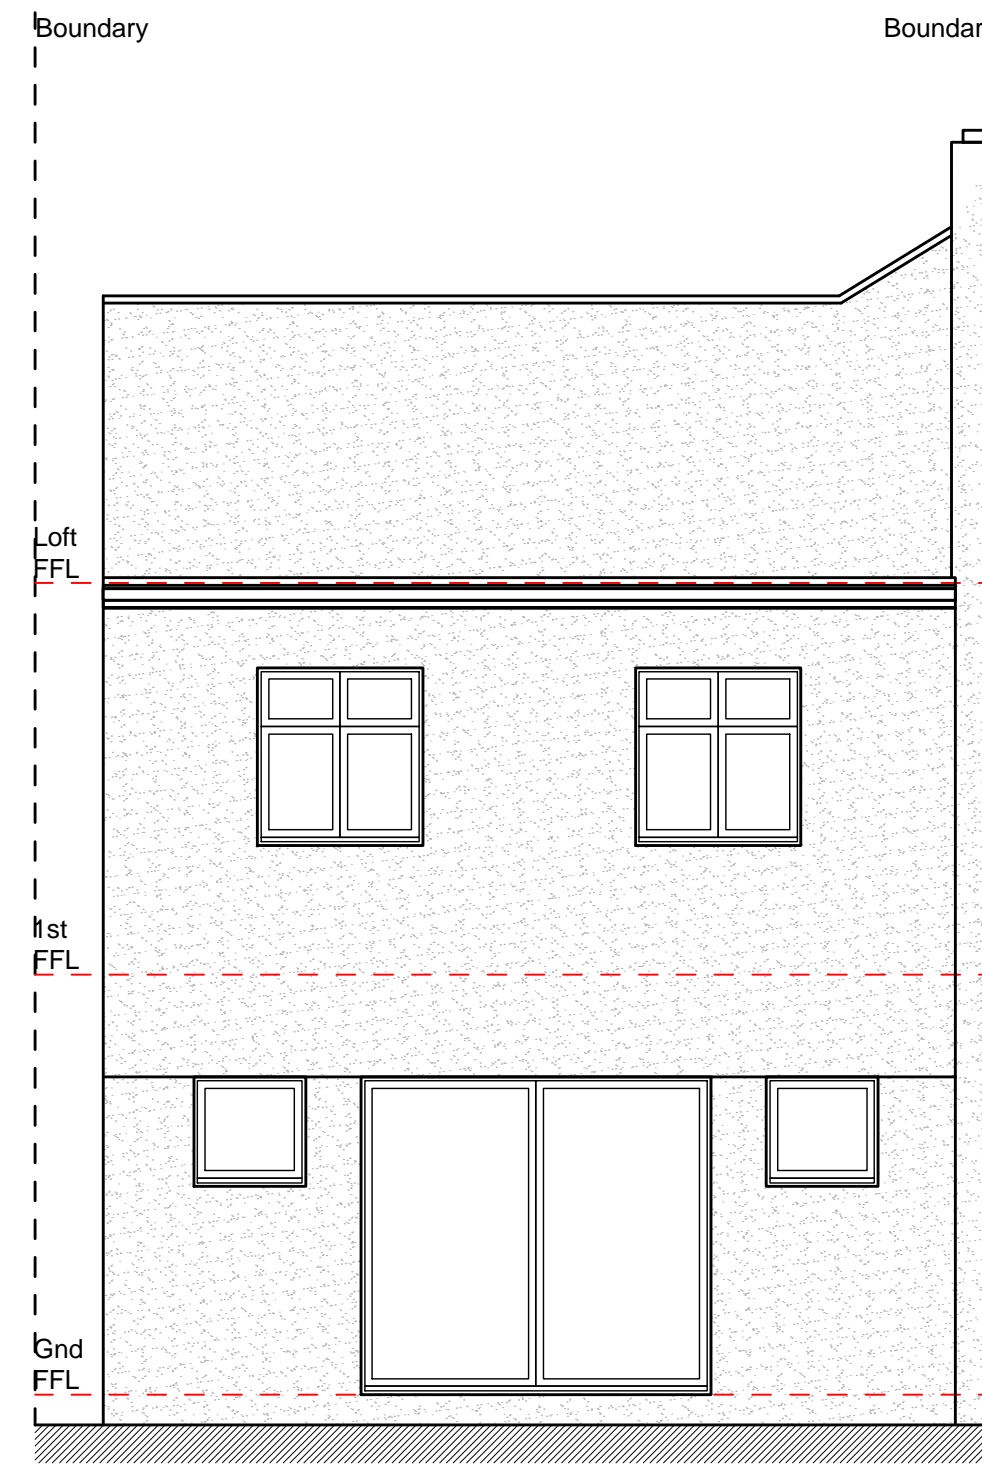



Front Elevation

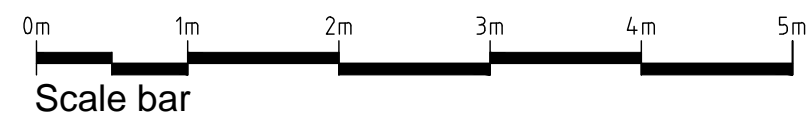

Rear Elevation

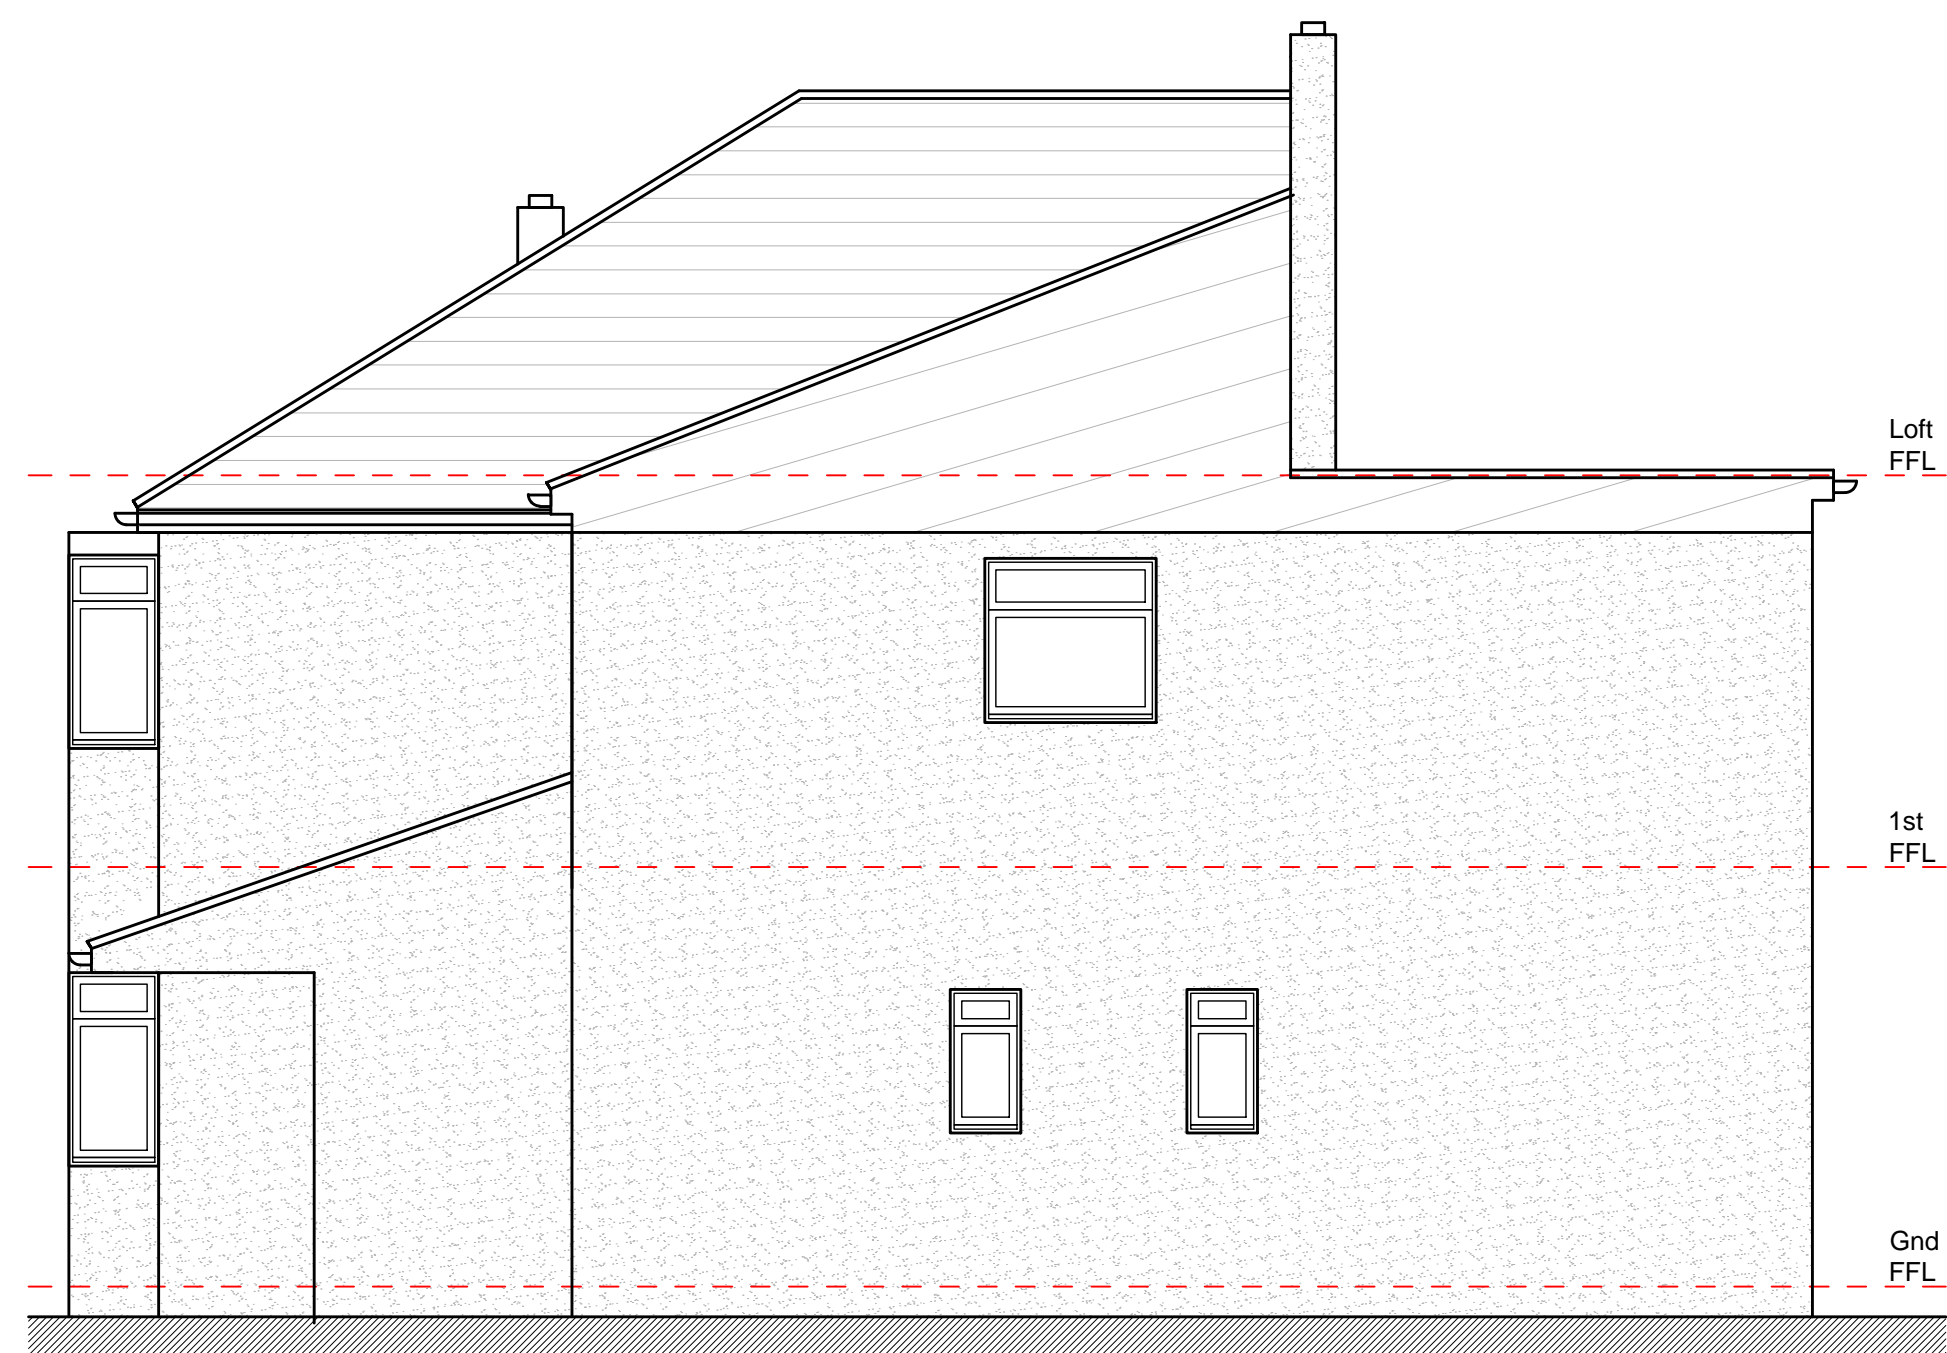

Side Elevation

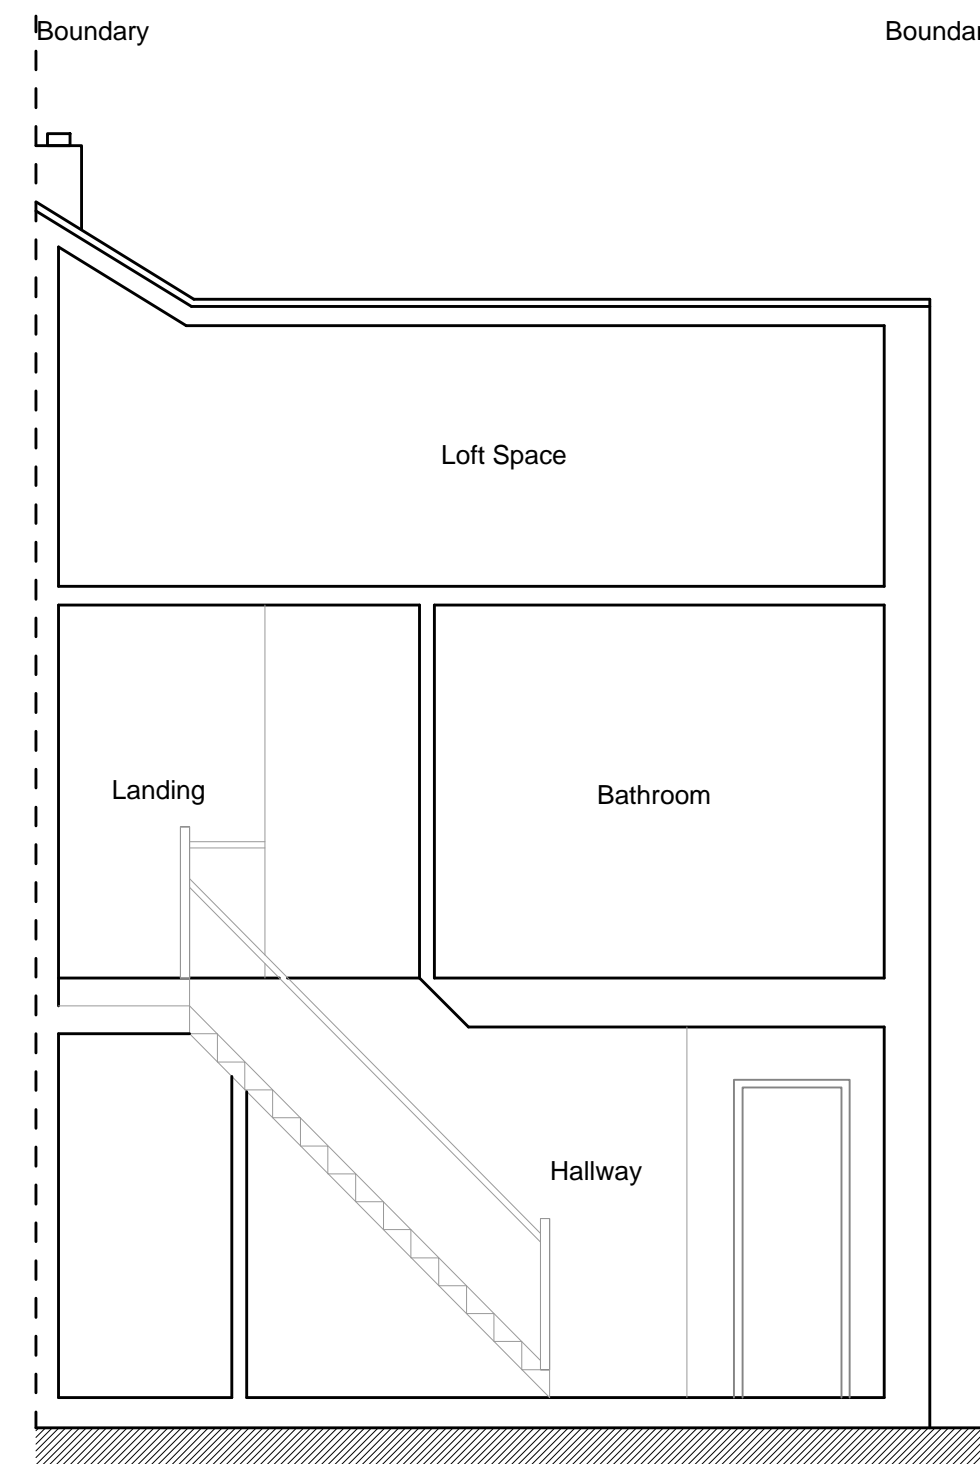

Section A-A

REV	DESCRIPTION	DATE	INT	CHKD
STATUS	FOR INFORMATION			

Client
Mr & Mrs Waldock

Project
117 Berwick Road, Welling,
Kent. DA16 1RL

Title
Existing Elevations
& Section

Scale	Date	Drawn	Checked
1:50@A1	12.06.23	N/A	N/A
Project No:	Drawing No.	Revision	
2023-081	003	~	