
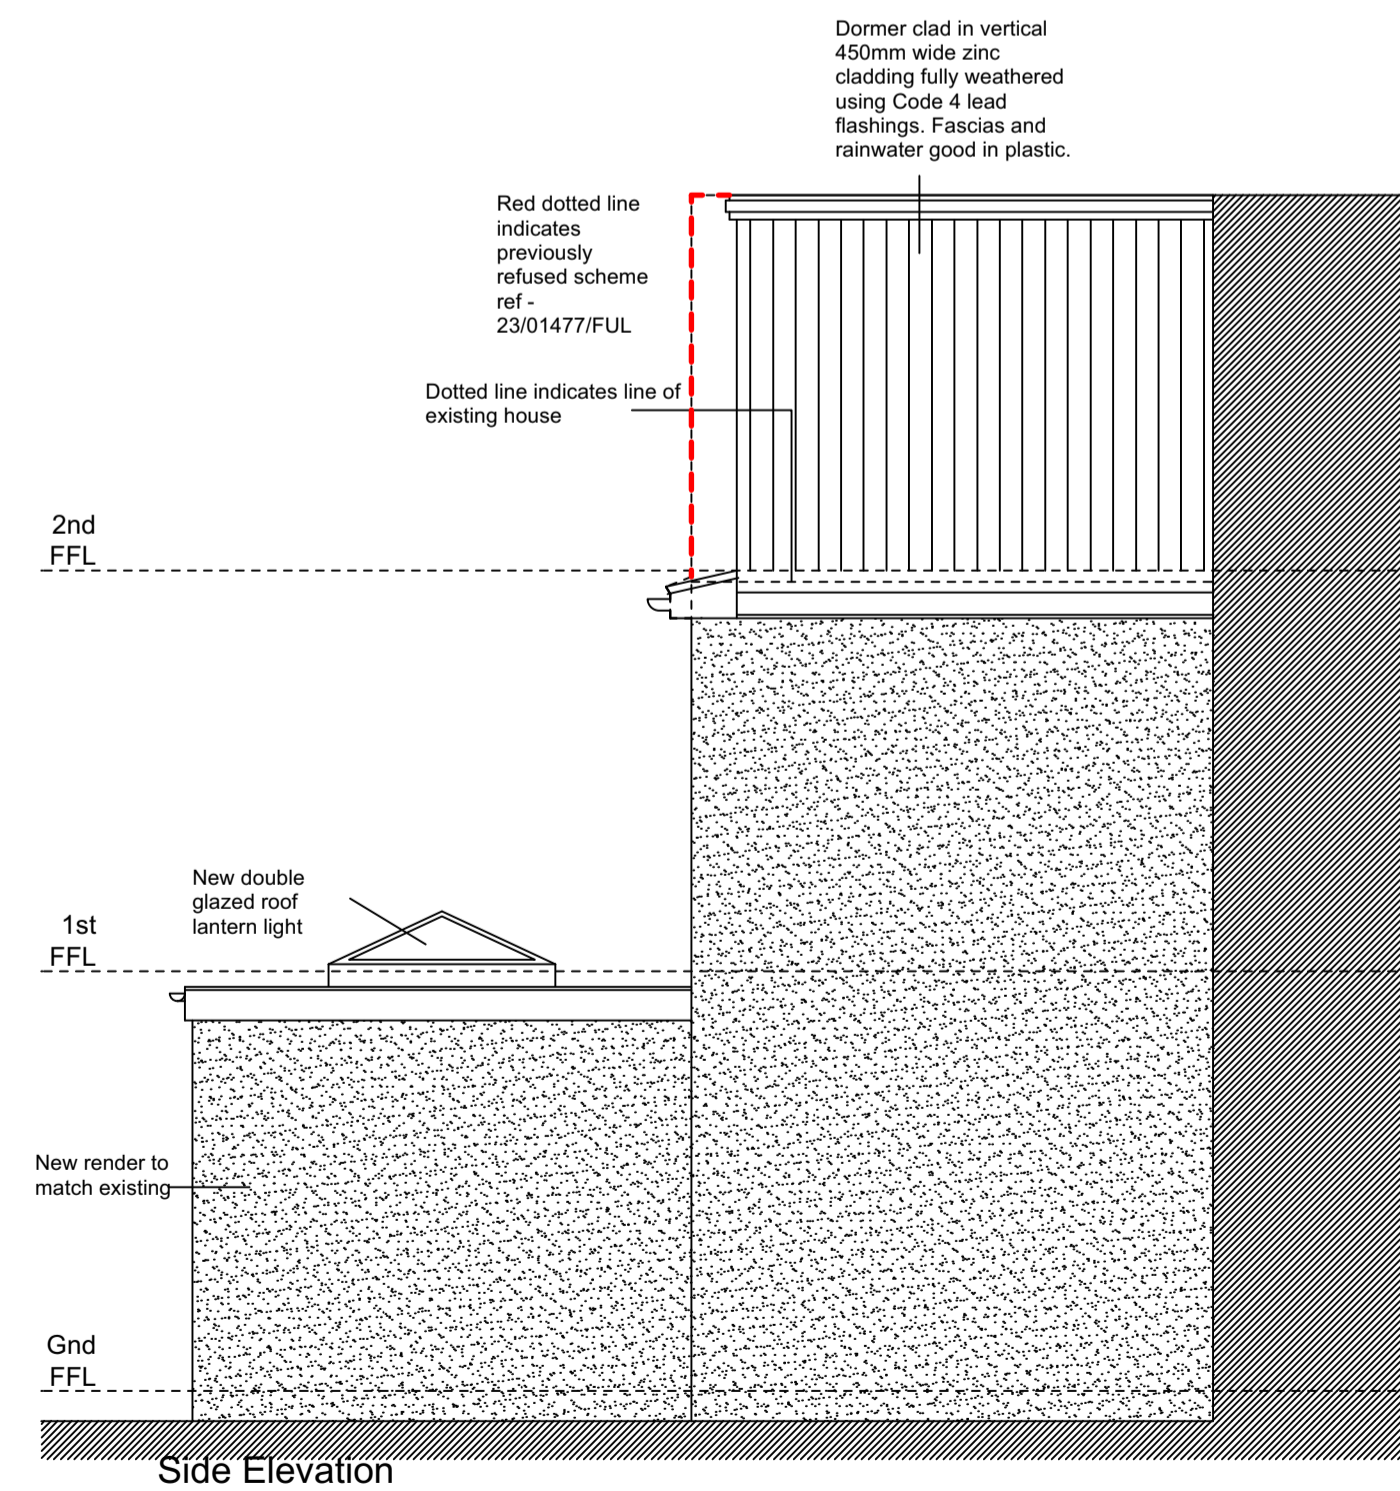
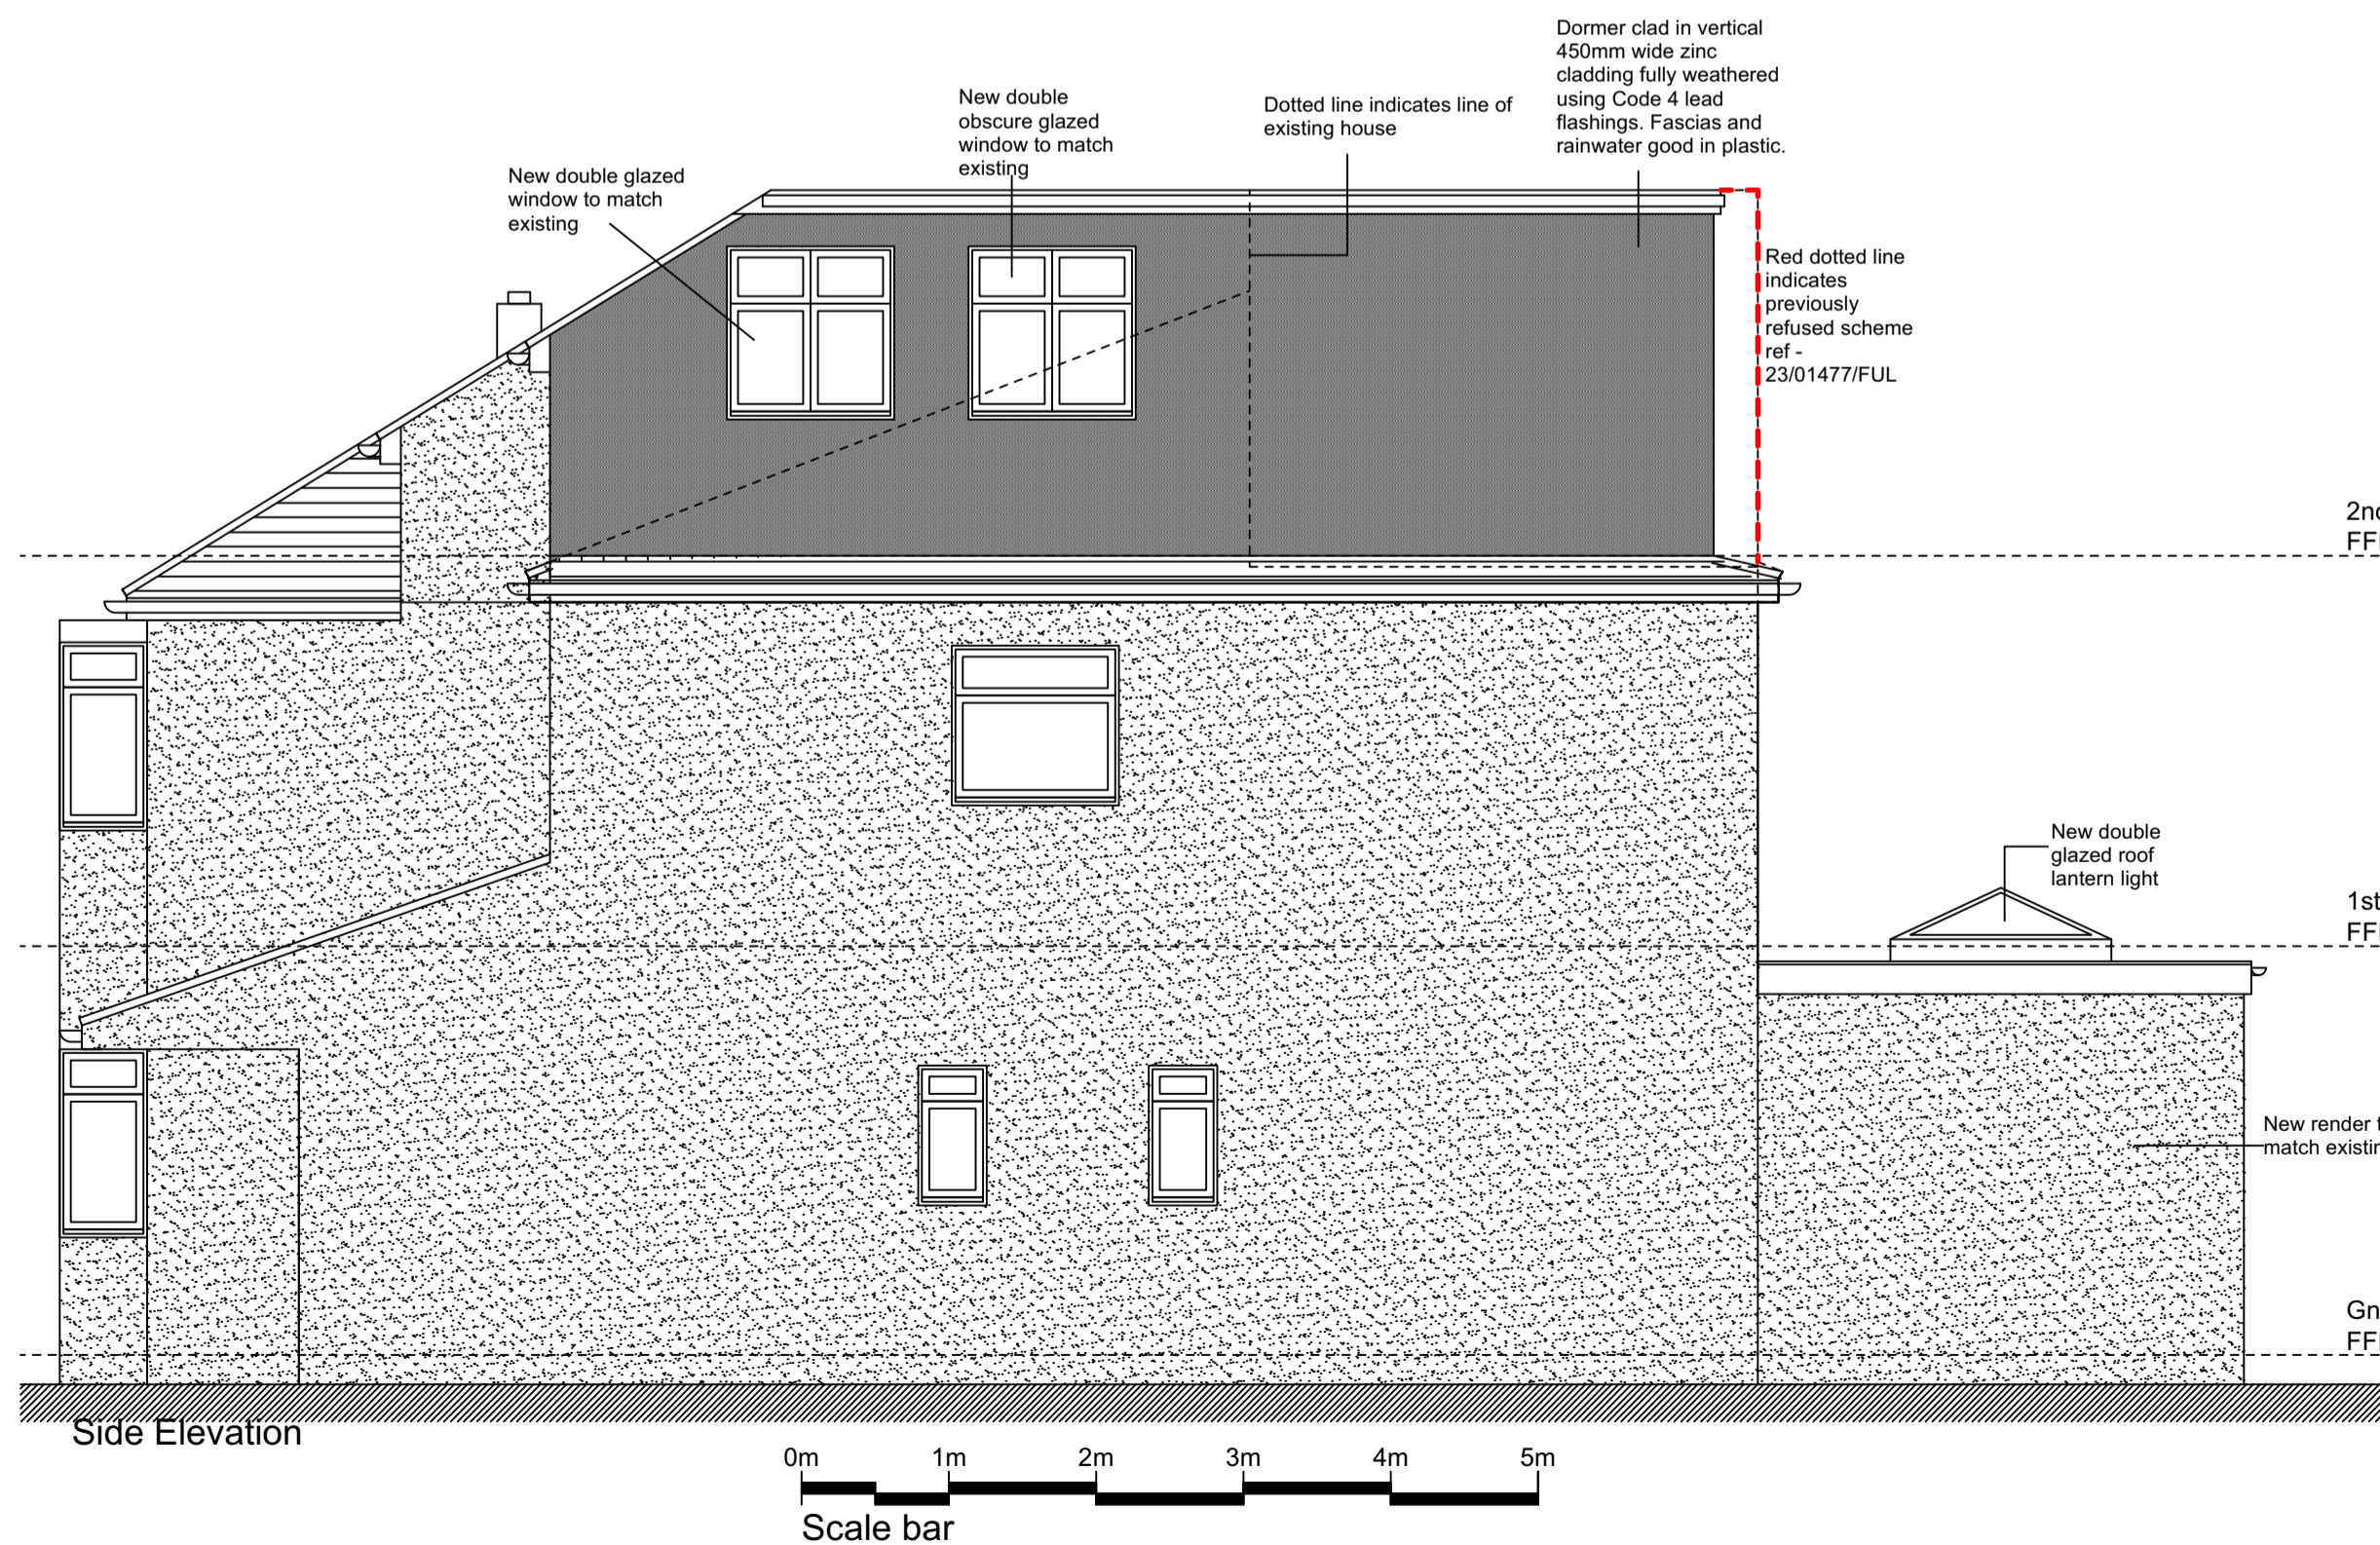
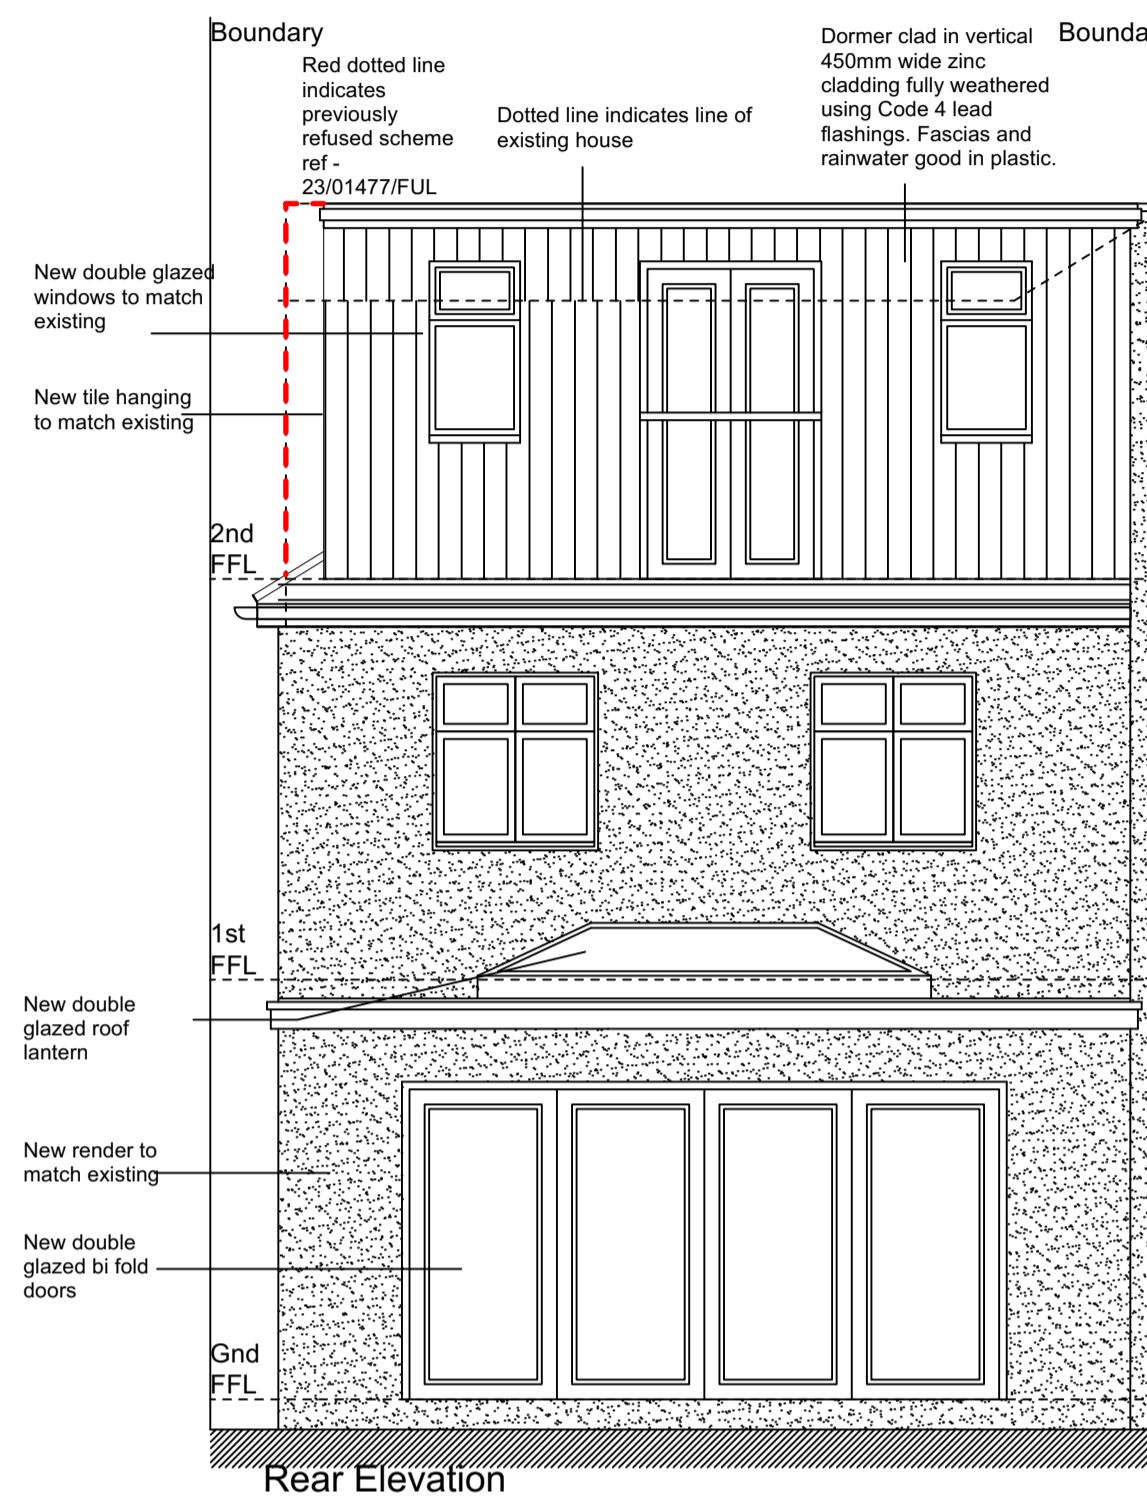


Note:-

- All dimensions where indicated are approximate and are for guidance purposes only. Actual dimensions should be checked on site.
- For proposed floor plans see drawing 2023/081 - 004.
- For proposed section see drawing 2023/081 - 006.
- Contractor to assume design responsibility under CDM2015.
- Note, all structural information noted should be checked against detailed structural engineers information / calculation sheets.

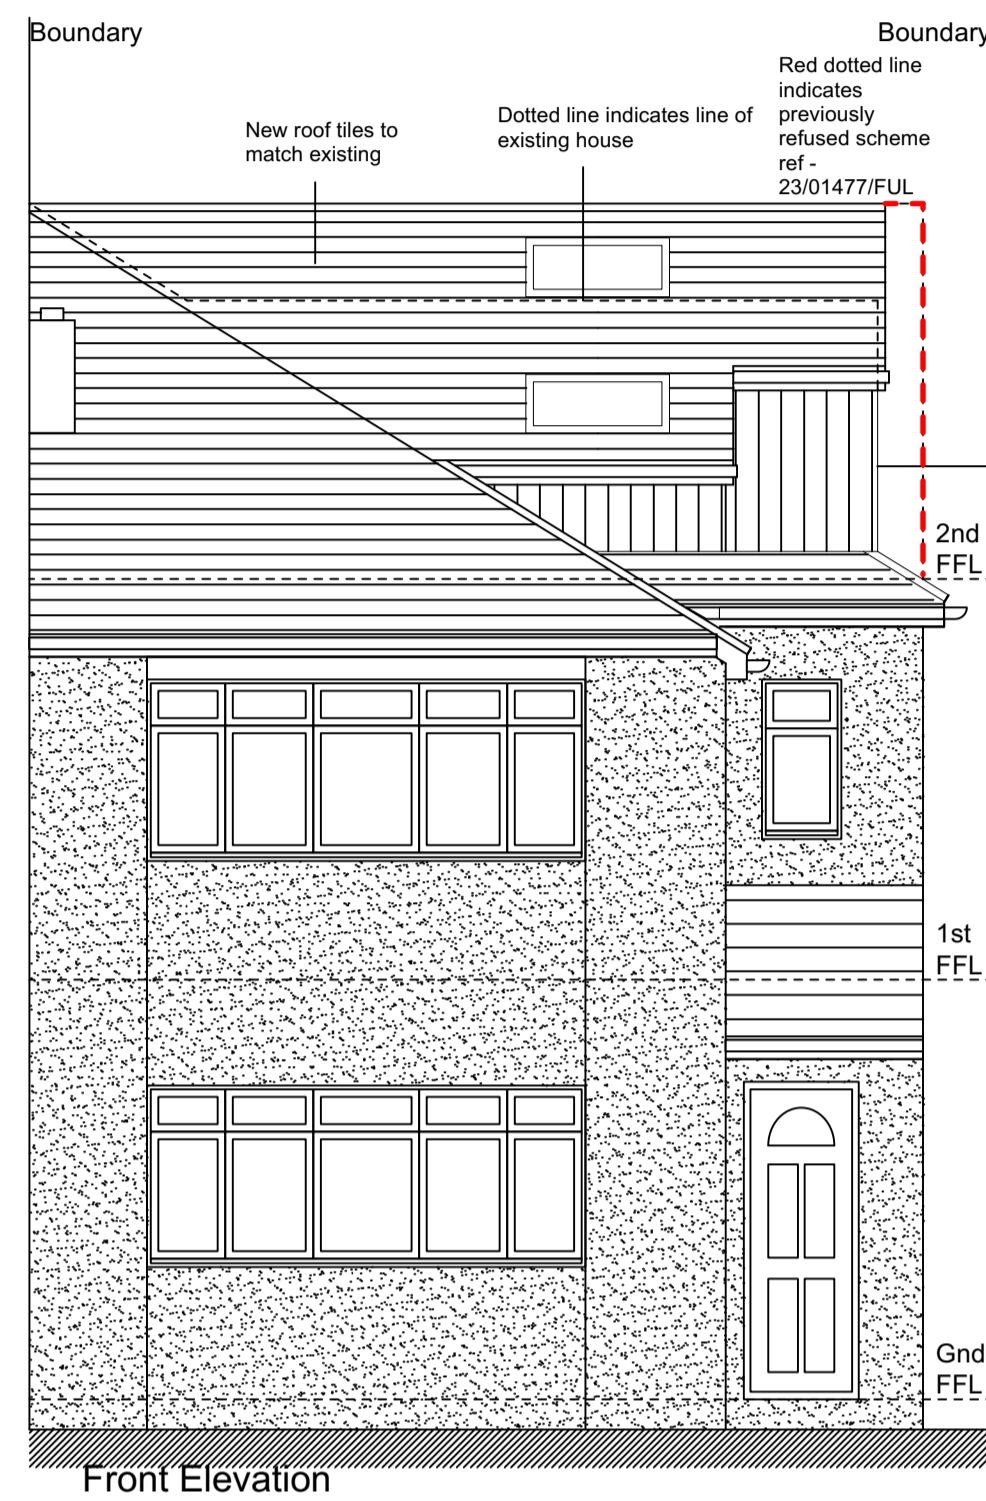

B	Drawing updated following pre-app.	25.03.24		
A	Drawing updated following client changes.	19.06.23		
REV	DESCRIPTION	DATE	INT	CHKD
	FOR INFORMATION			

Client
Mr & Mrs Waldock

Project
117 Berwick Road, Welling,
Kent, DA16 1RL

Title
Proposed Elevations

Scale	Date	Drawn	Checked
1:50@A1	15.06.23	N/A	N/A
Project No:	Drawing No.	Revision	
2023-081	005	B	