




Ground Floor Plan

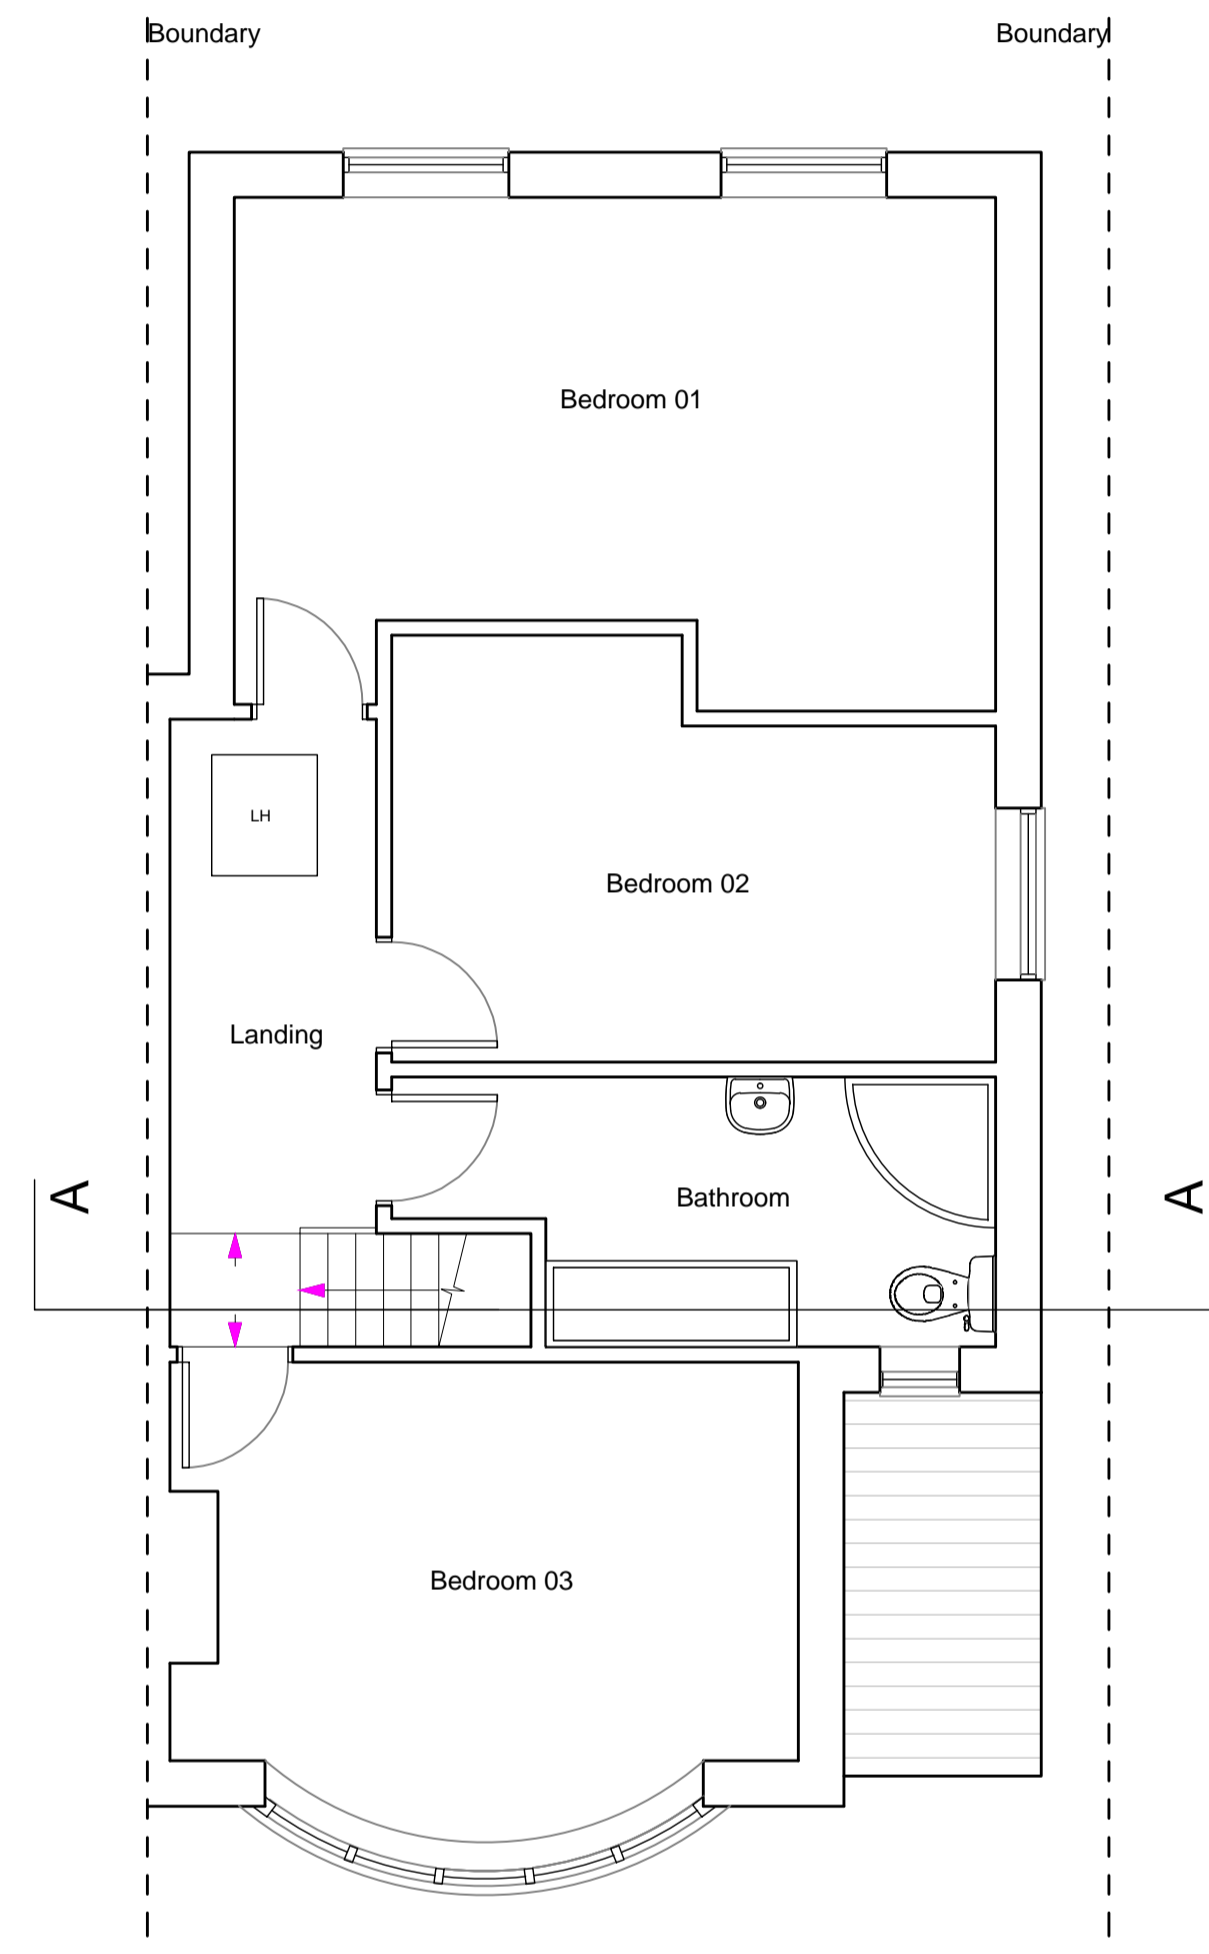


First Floor Plan

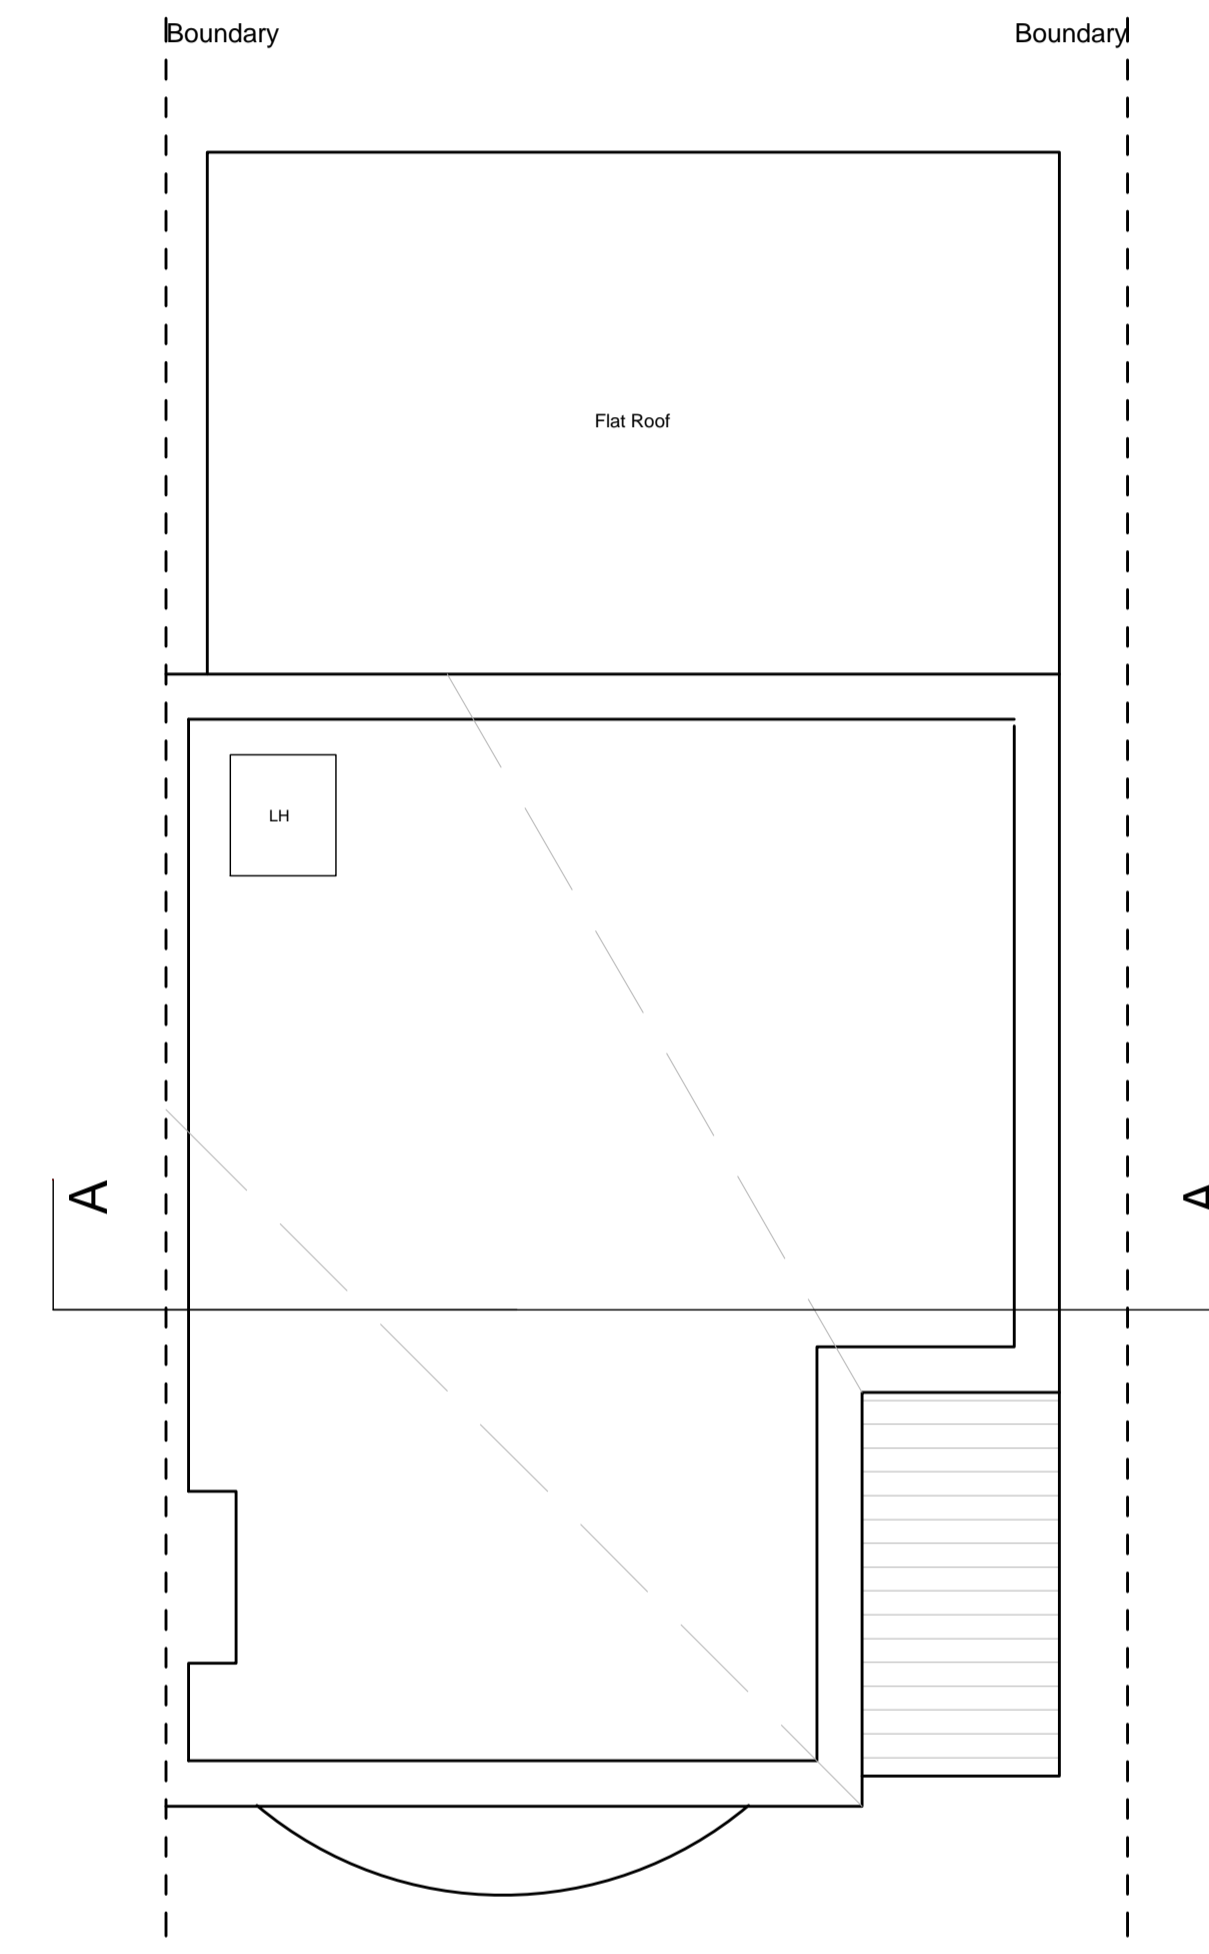

Loft Plan

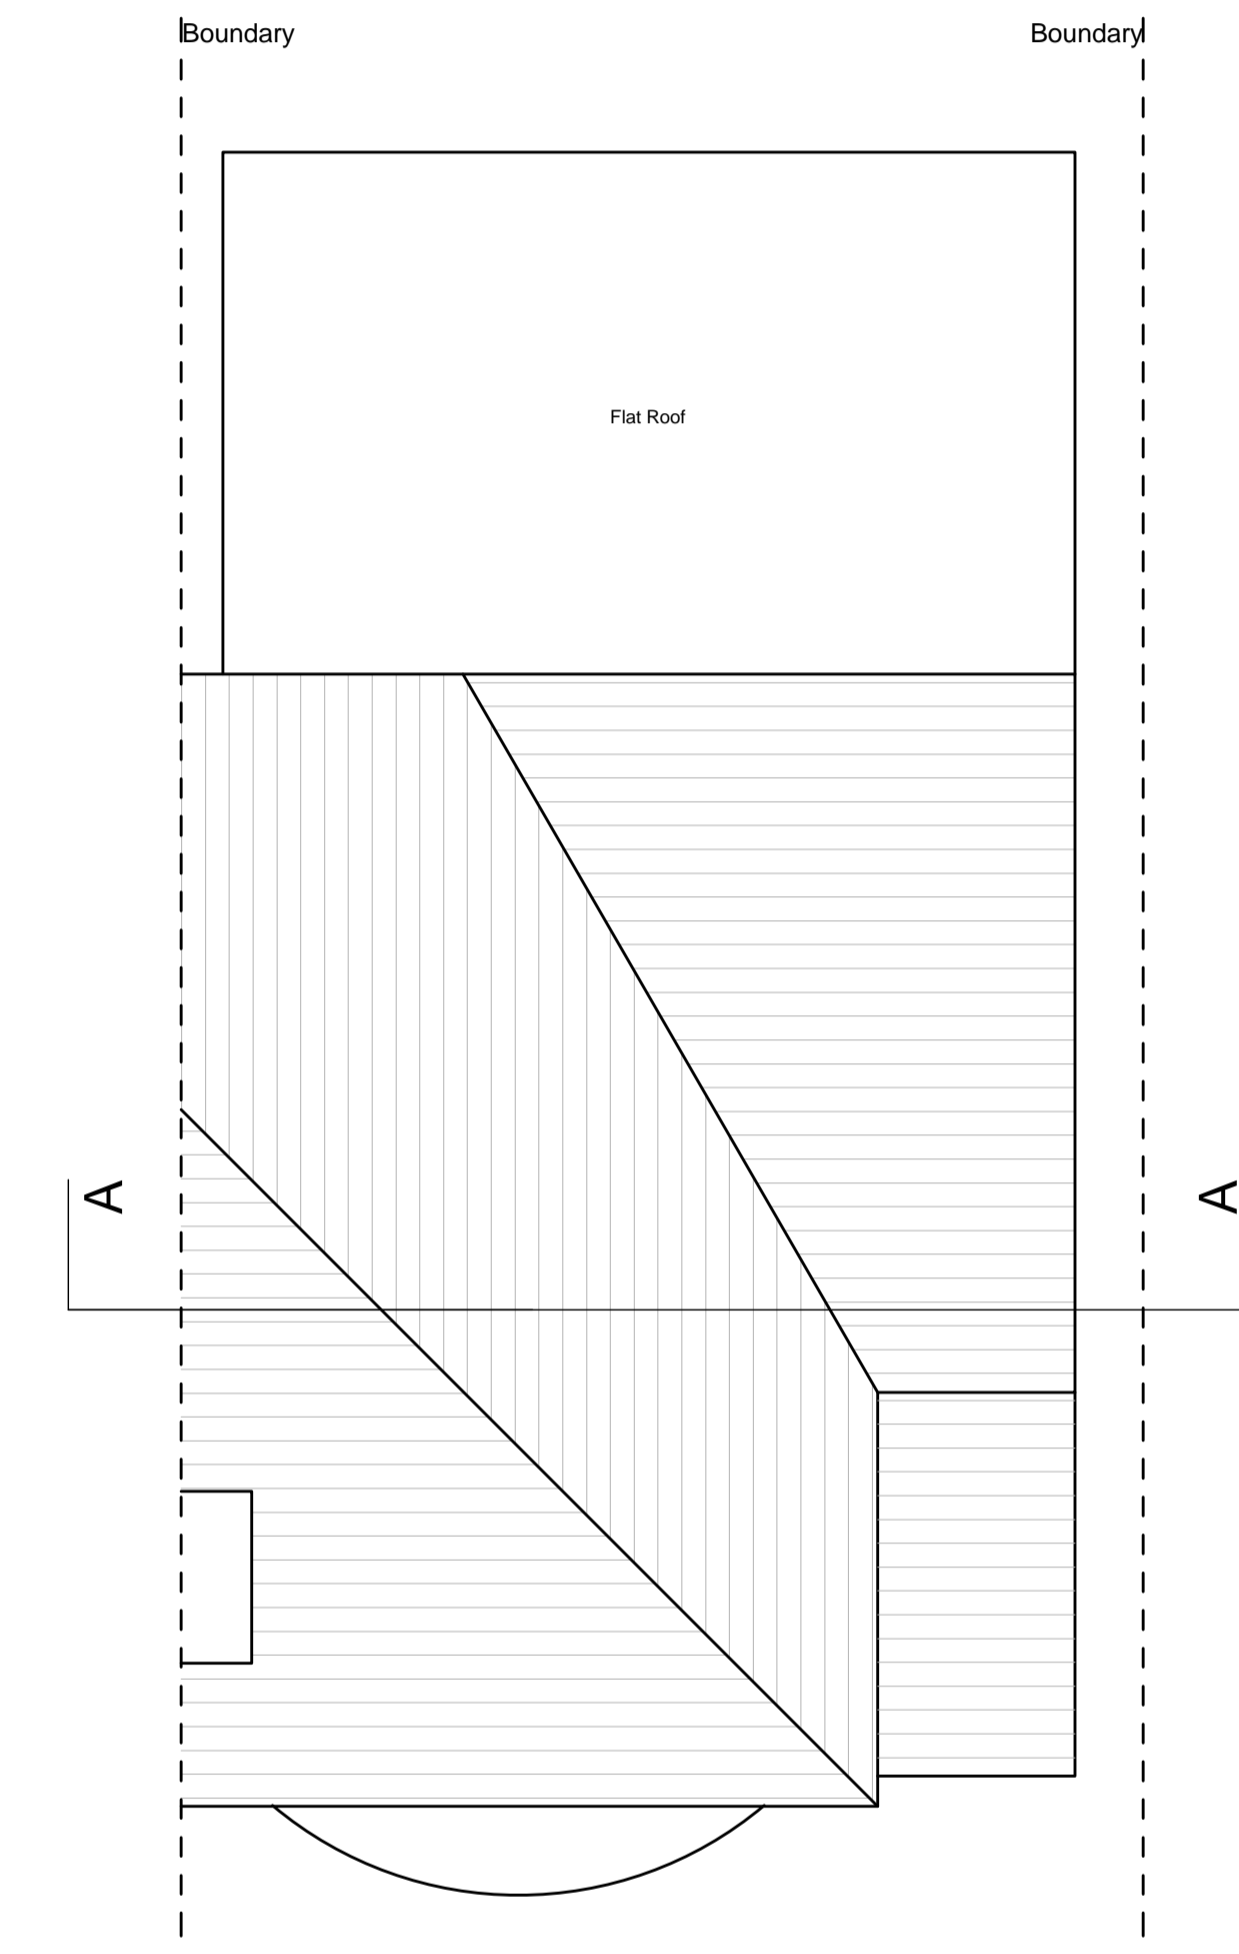

Roof Plan

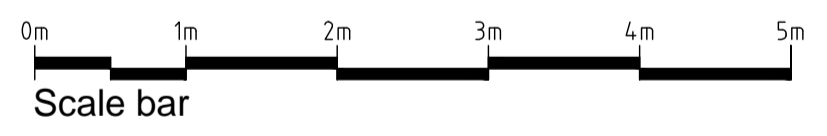

REV	DESCRIPTION	DATE	INIT	CHKD
STATUS	FOR INFORMATION			

Client  
Mr & Mrs Waldock

Project  
117 Berwick Road, Welling,  
Kent. DA16 1RL

Title  
Existing Floor Plans

Scale	Date	Drawn	Checked
1:50@A1	12.06.23	N/A	N/A
Project No:	Drawing No.	Revision	
2023-081	002	~	