



GROUND FLOOR

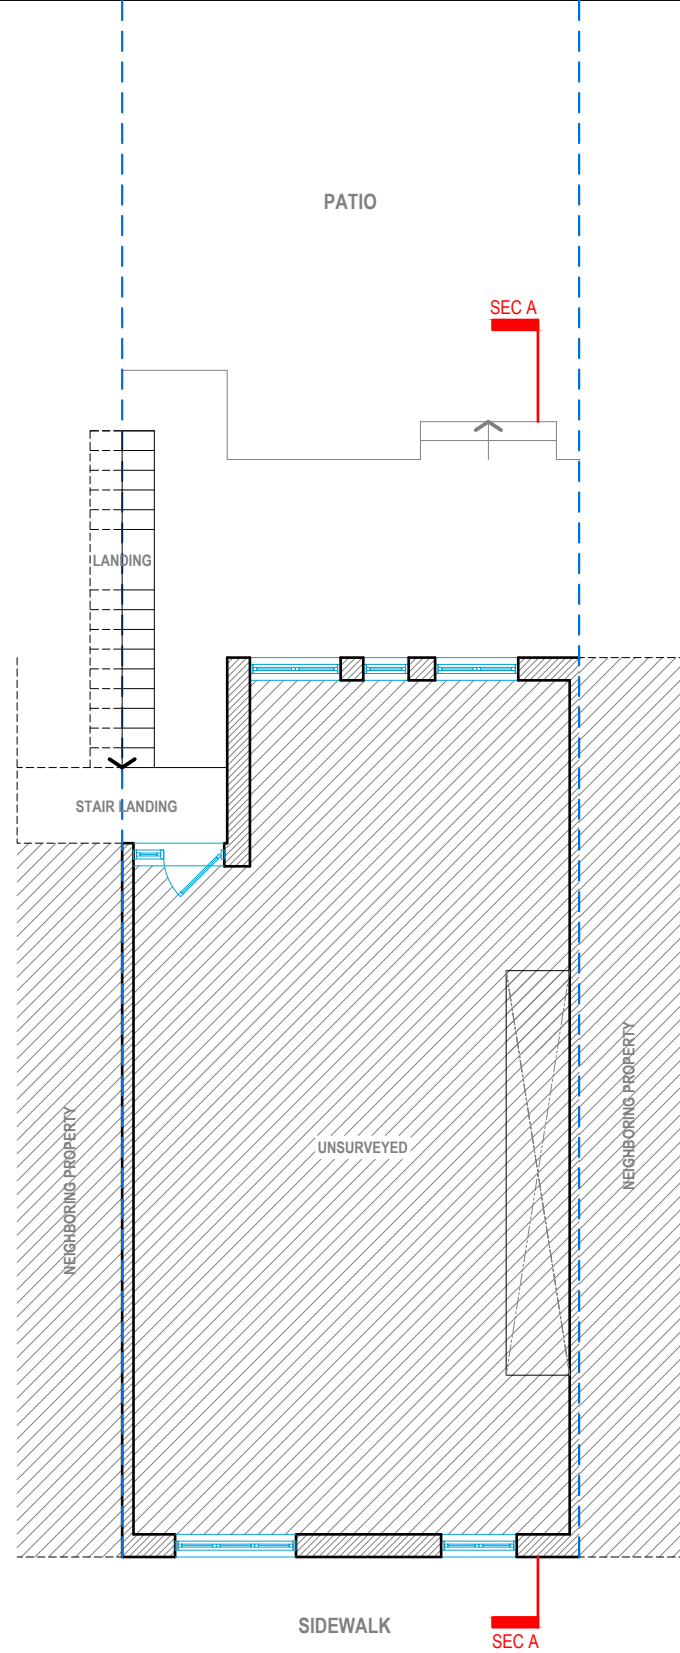

FIRST FLOOR

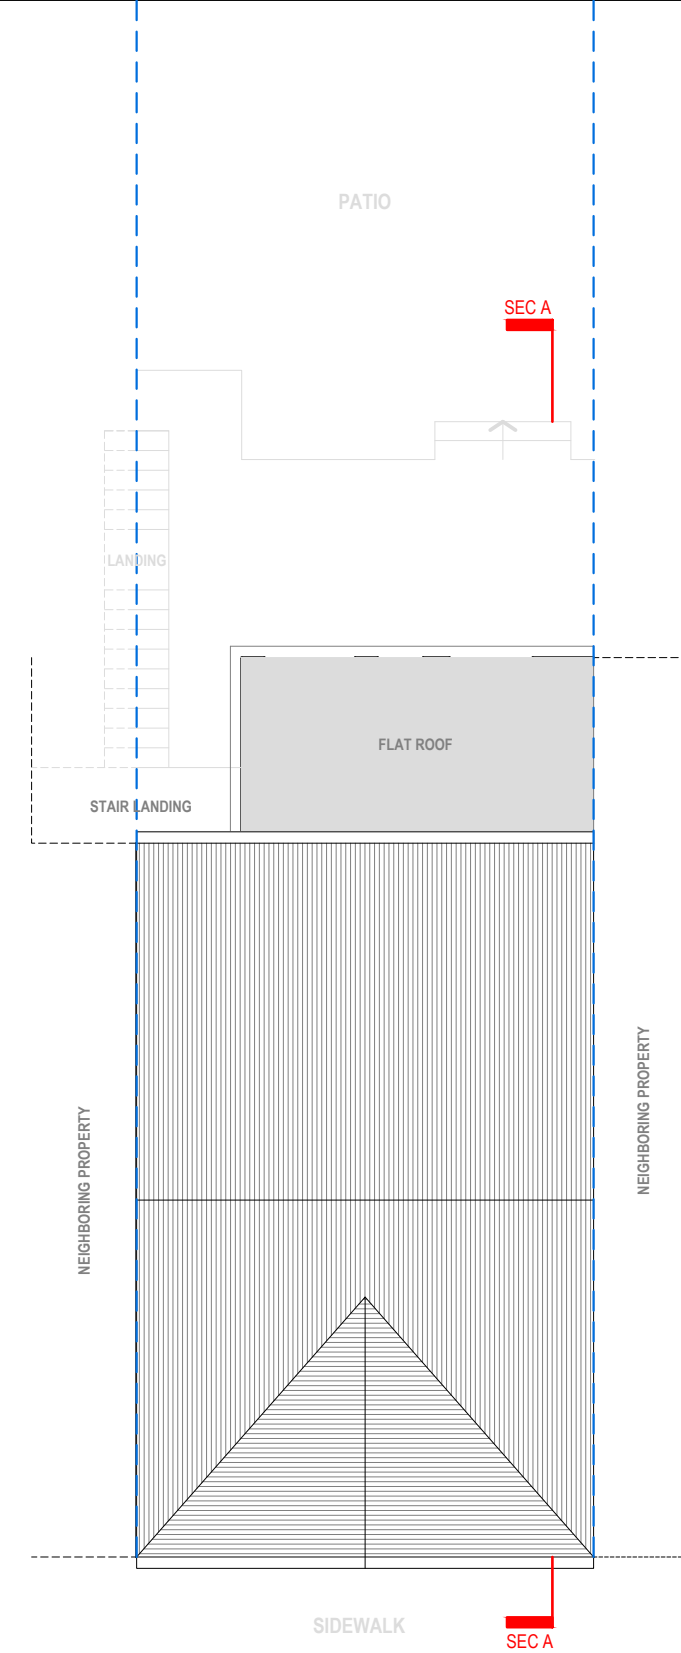

ROOF PLAN



Address - Unit 4, Grosvenor Way, London E5 9ND
 Phone - 020 3781 8008
 E-mail - office@redwoodsprojects.co.uk
 Web - www.redwoodsprojects.co.uk

Any errors on Dimensions to be reported to the Architect prior to commencement of Works.
 Dimensions and areas are based on survey information.
 This drawing is copyright © Redwoods Projects.
 All dimensions to be checked on site Prior work.

REFERENCE:	9 ST. JOHNS PARADE, HIGHSTREET, SIDCUP DA14 6ES, UK	
TITLE:	EXISTING DRAWINGS FLOOR PLANS & ROOF PLAN	
PROJECT No	2252	DATE: 22-03-2024
SHEET No	E 01	



0 1 2 5m scale 1:100 @A3

NOTES:	
DRAWN BY	EDITED BY
ABB	