


NOTES


1. Any errors or omissions must be reported to the Project Surveyor without delay.
2. All dimensions are to be checked and verified on site by the contractor prior to any works commencing.
3. This drawing must not be scaled under any circumstance. If in doubt ask.
4. This Drawing is Copyright of C4 Design Ltd.

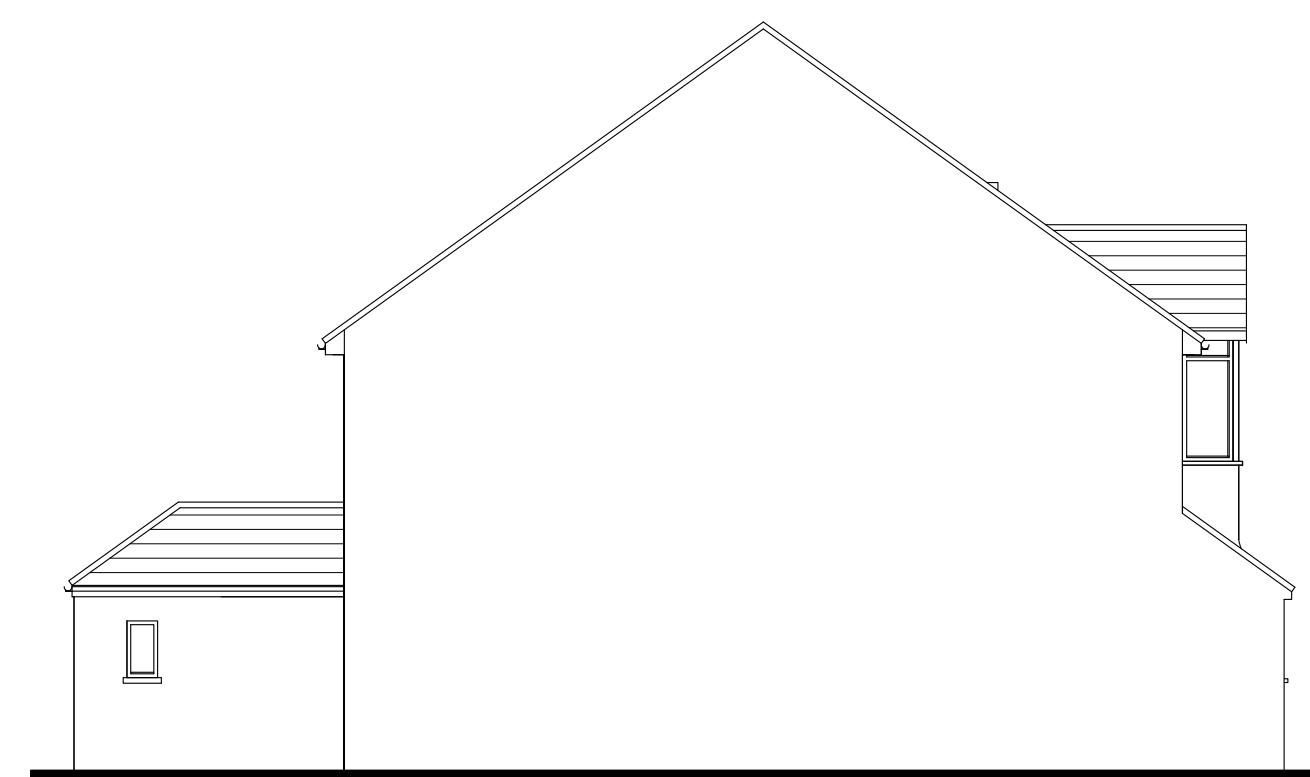

SIDE ELEVATION AS PROPOSED



SIDE ELEVATION AS EXISTING

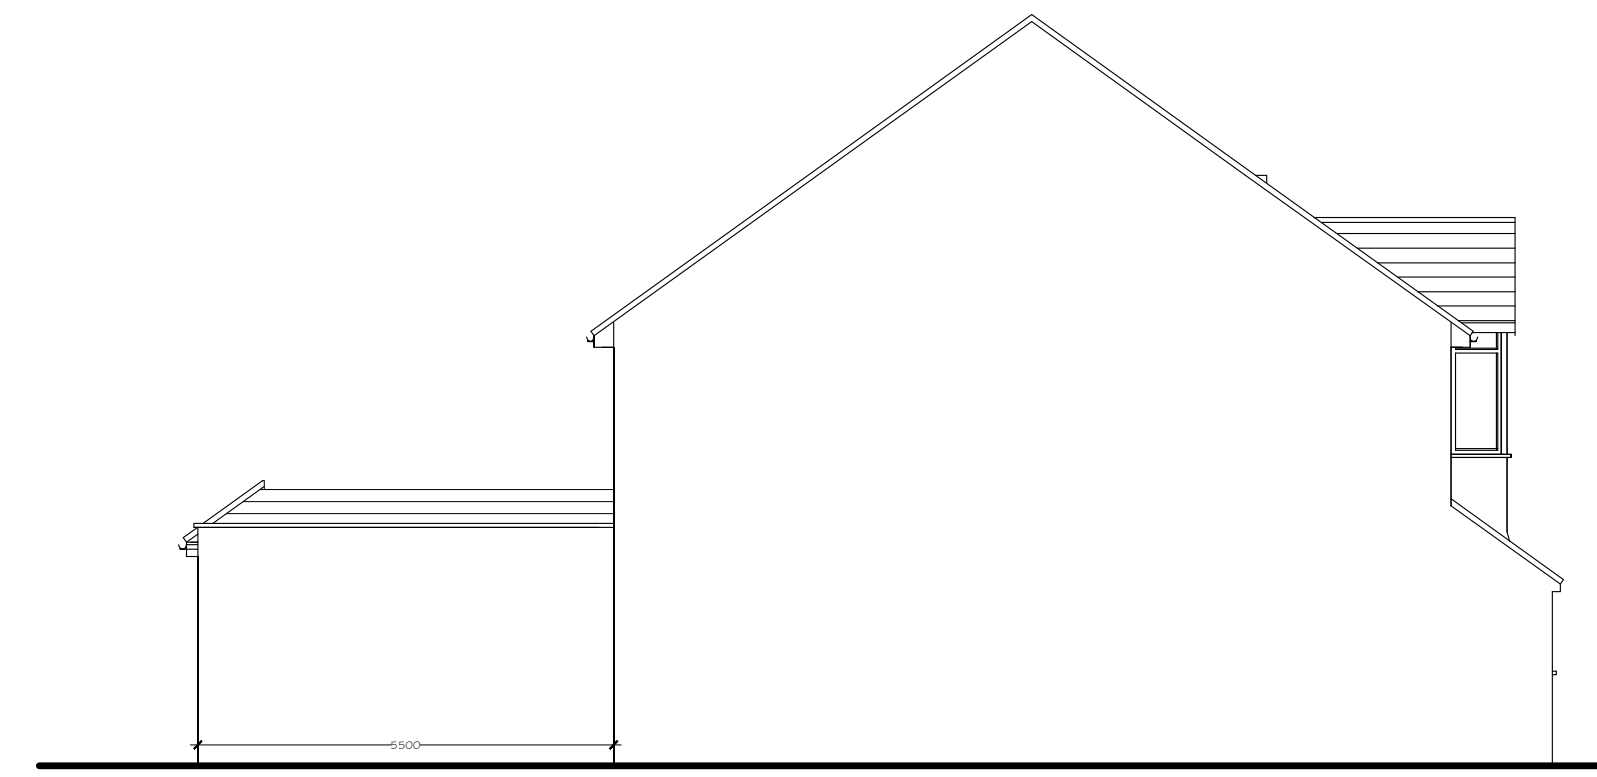


SIDE ELEVATION AS PROPOSED




SIDE ELEVATION AS EXISTING




REAR ELEVATION AS PROPOSED

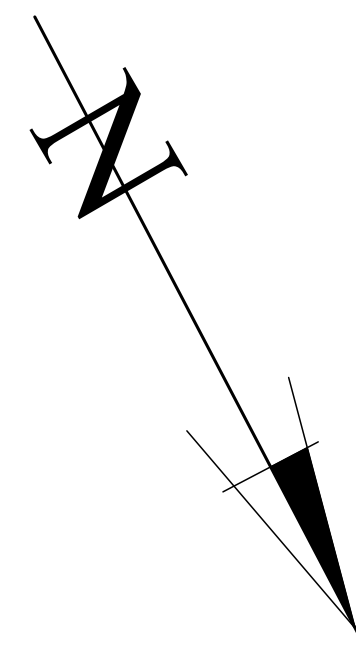


REAR ELEVATION AS EXISTING

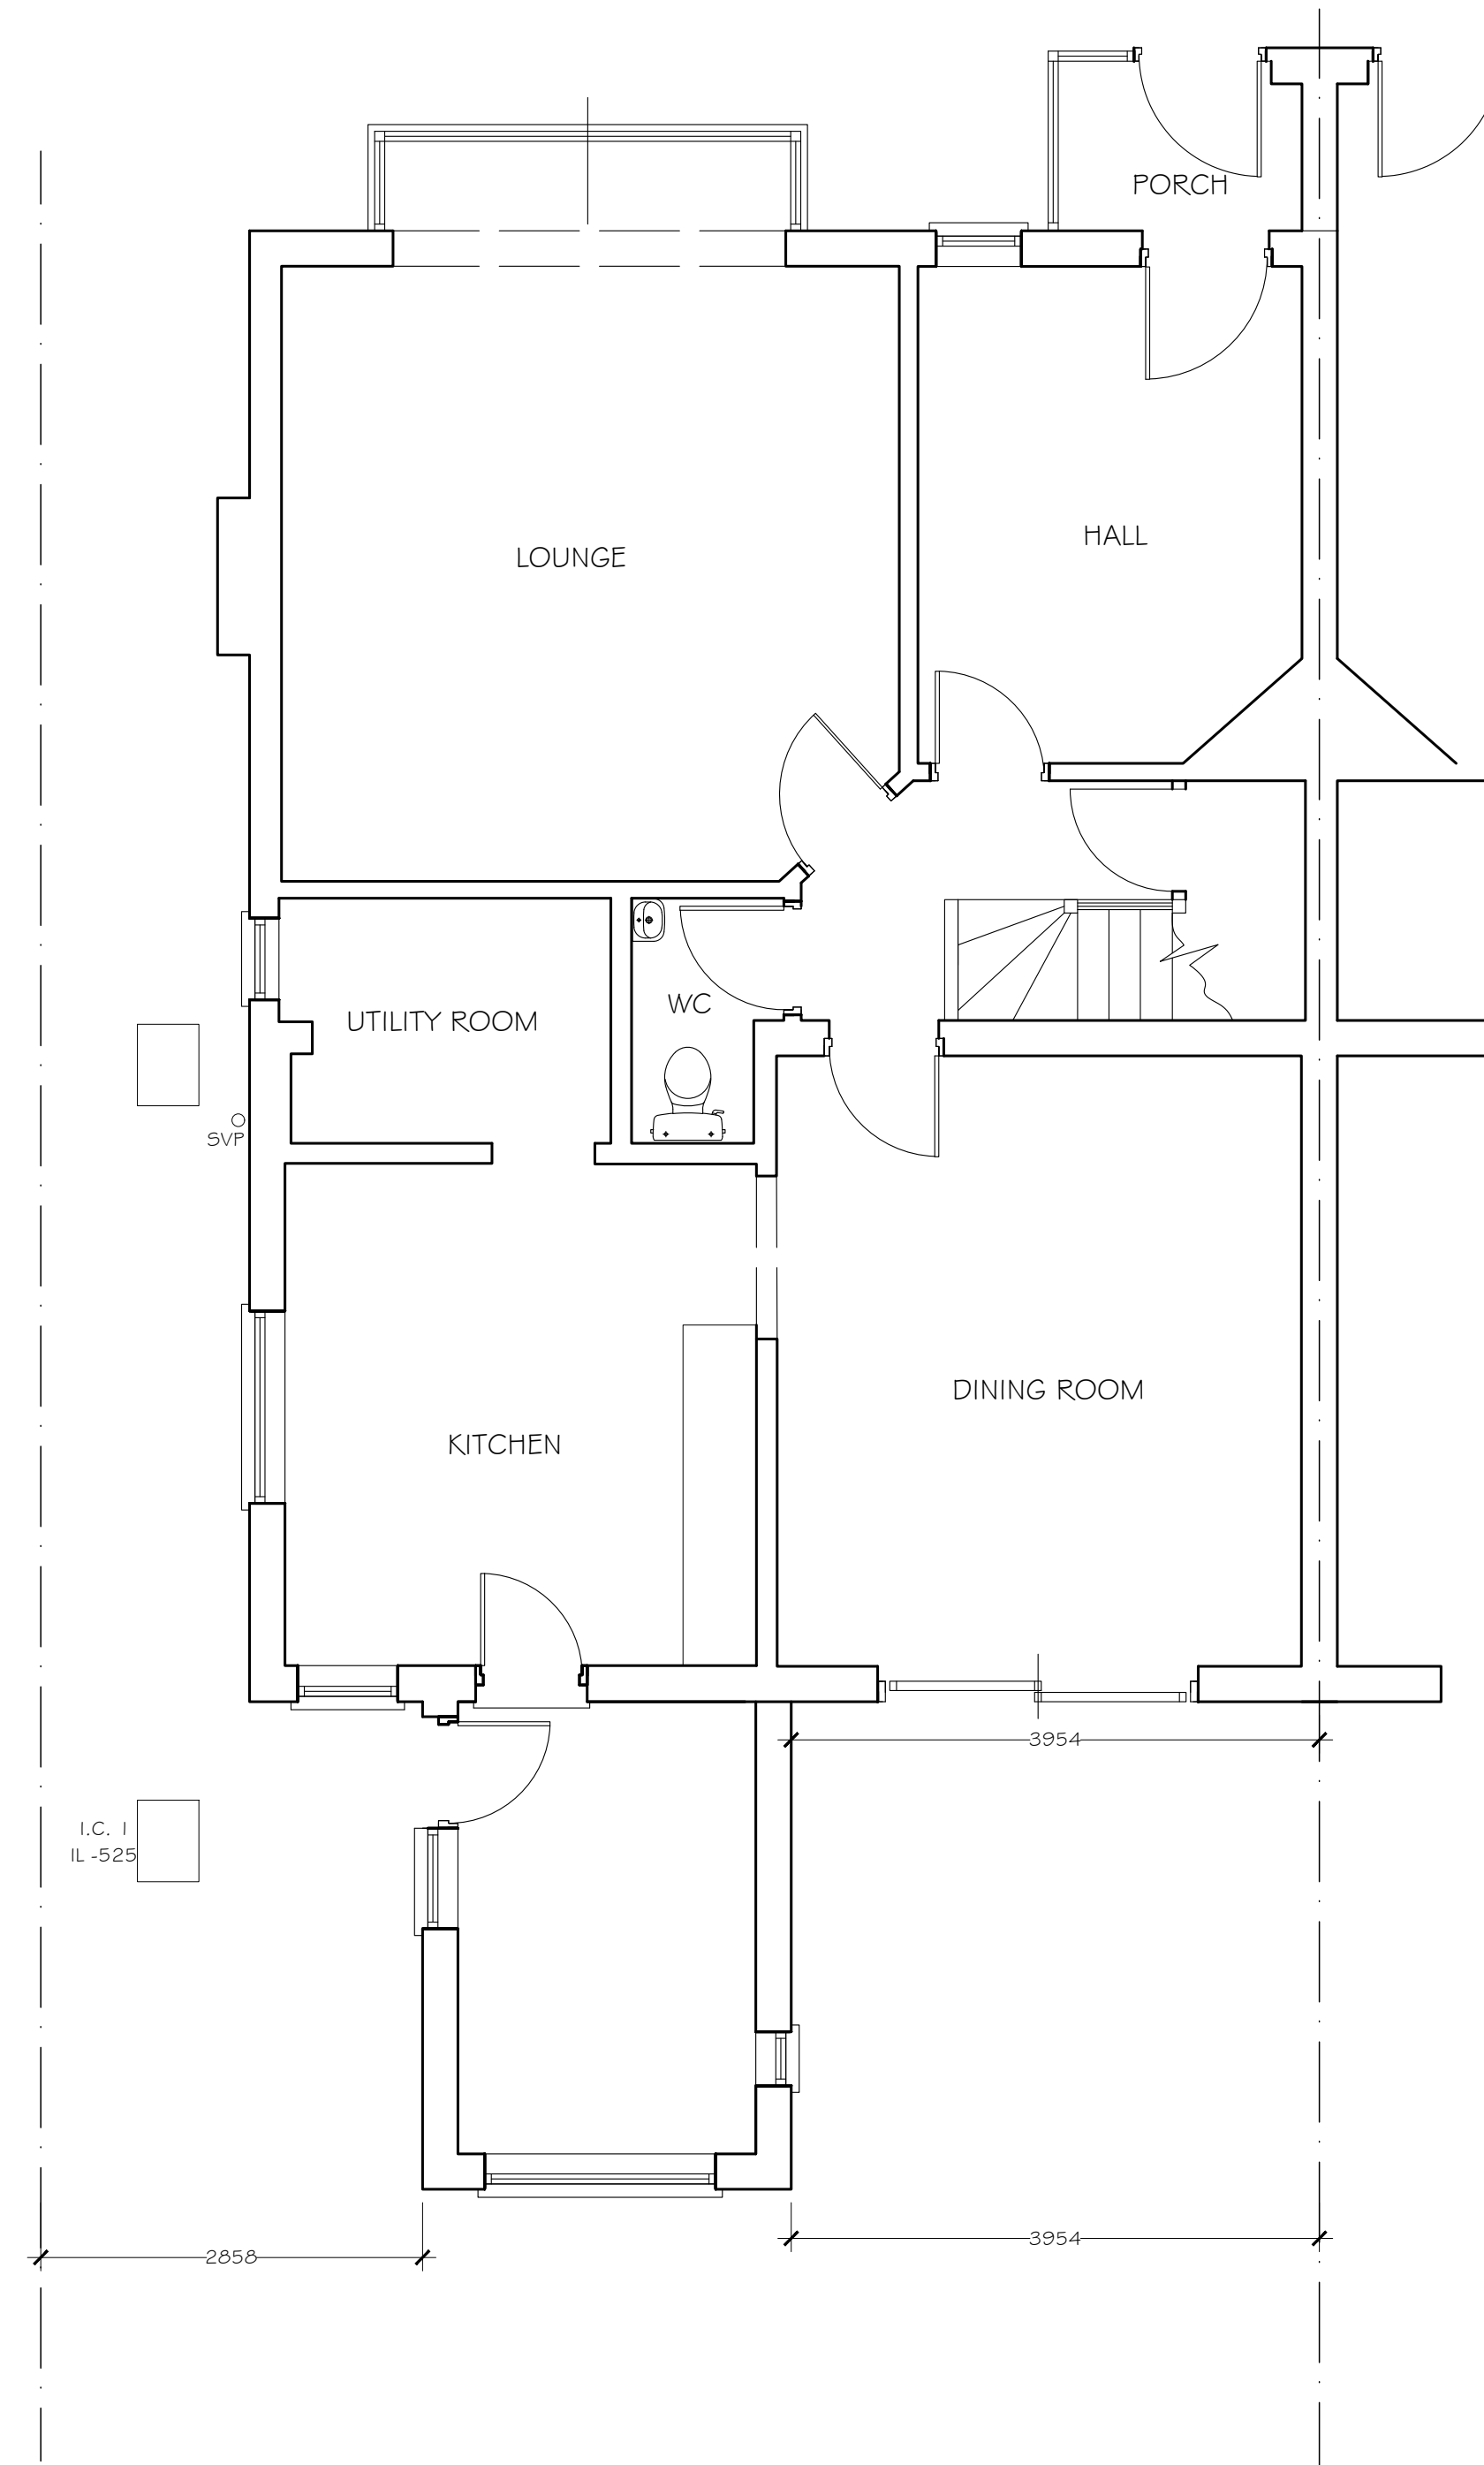

GROUND FLOOR PLAN AS EXISTING

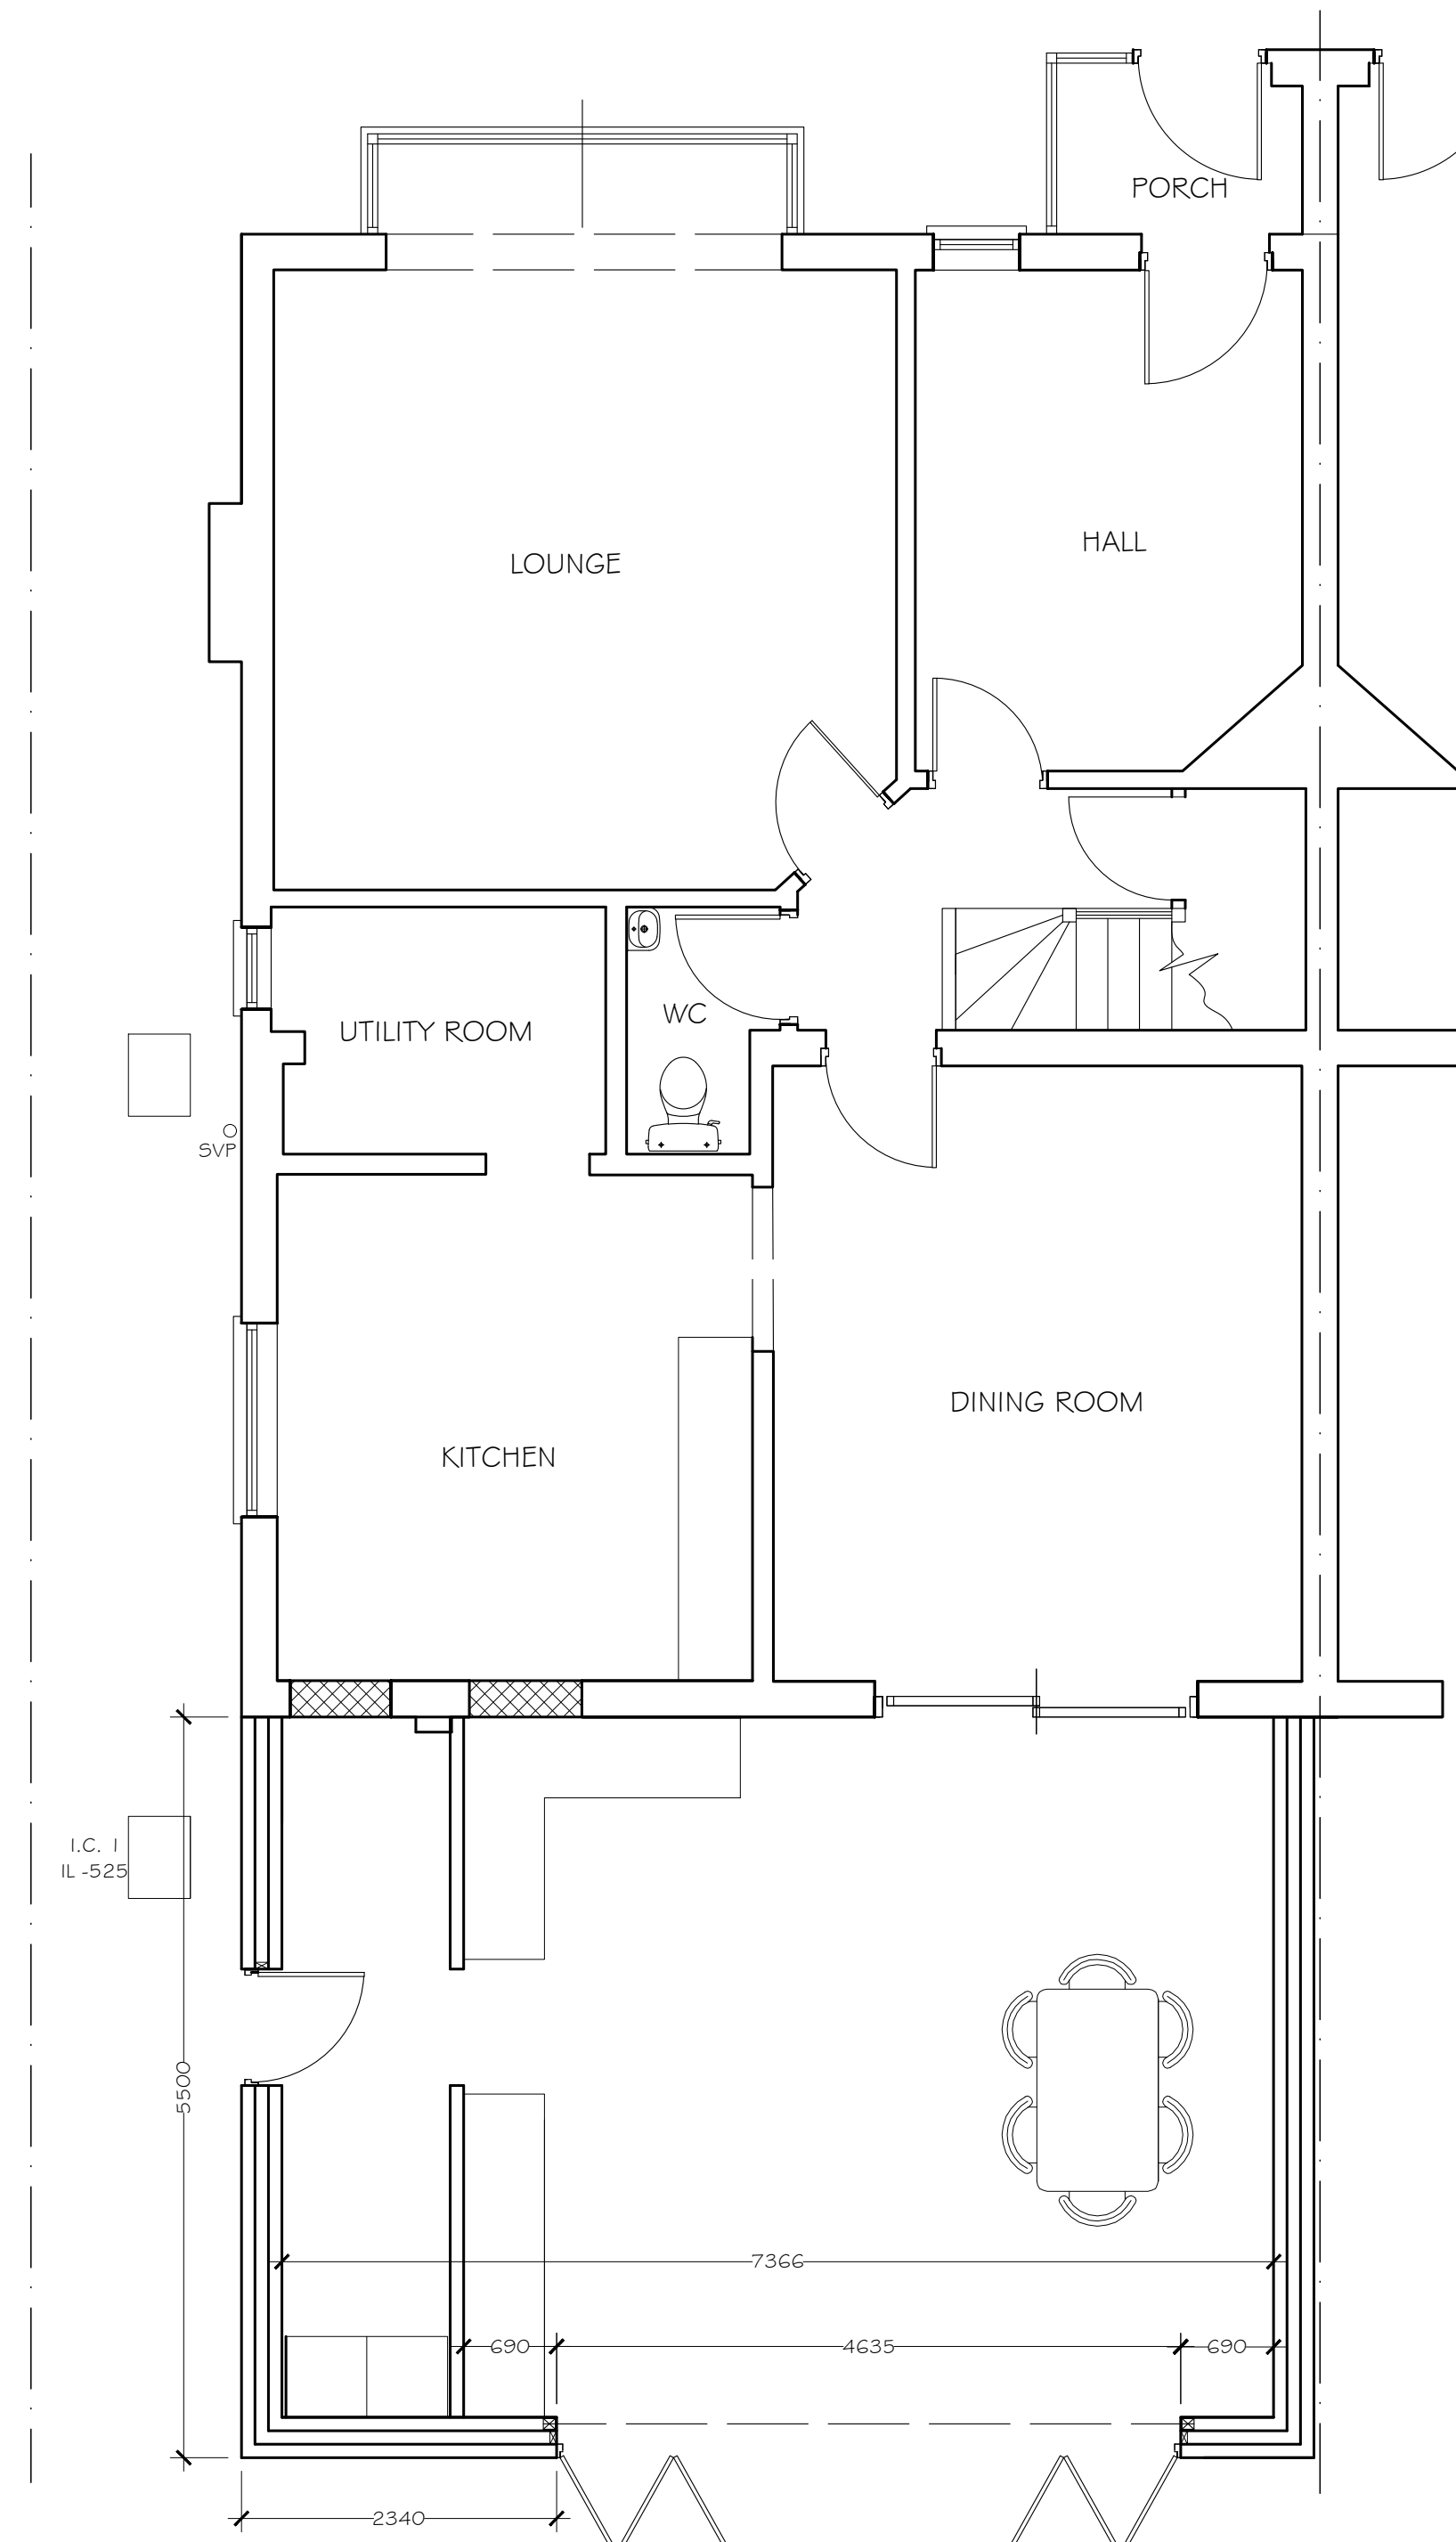

GROUND FLOOR PLAN AS PROPOSED

 

REVISIONS	DATE

Client
 Mr & Mrs HUMMEL,
 94 HALFWAY STREET
 SIDCUP
 KENT DA15 8BZ

Project
 PROPOSED SINGLE STOREY REAR
 EXTENSION TO:
 94 HALFWAY STREET
 SIDCUP
 KENT DA15 8BZ.

Title
 PLANS AND ELEVATIONS AS PROPOSED.

Date 29.02.24	Drawn PPC
Scale 1:50.1:100	Drwg Size A1

C4 Design Ltd
 TRINITY HOUSE, BULLACE LANE,
 DARTFORD KENT DA1 1BB
 Tel: 0203 673 6284 E-Mail: designbyc4@outlook.com

Drawing No. 1068-06PL.	Revision
---------------------------	----------