

West Elevation, as existing.  
Scale 1:100




East Elevation, as existing.  
Scale 1:100

Scale Bar 1:100 1 0 1 2 5 m

PLANNING APPLICATION ISSUE			
Rev.	Date	By	Check/Amendments
A	4/04/23	CM	N/A General Revisions

Project :  
81 - 85 High Street, Sidcup, Kent DA14 6DN

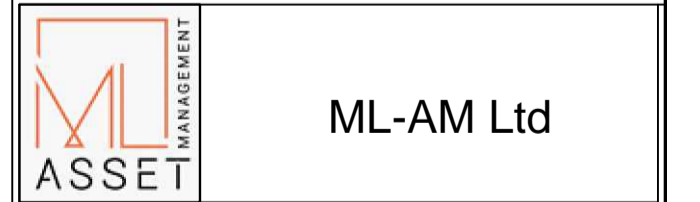

**Block up rear windows.**

Title :  
Elevations, as existing.

**P3-PA1a-102**

Project No. PP-30	Form A1
Date 2.04.2024	Scale 1:100
Drawn by C.M.	Checked by C.M.