




Ground Floor Plan, as proposed. Scale 1:100

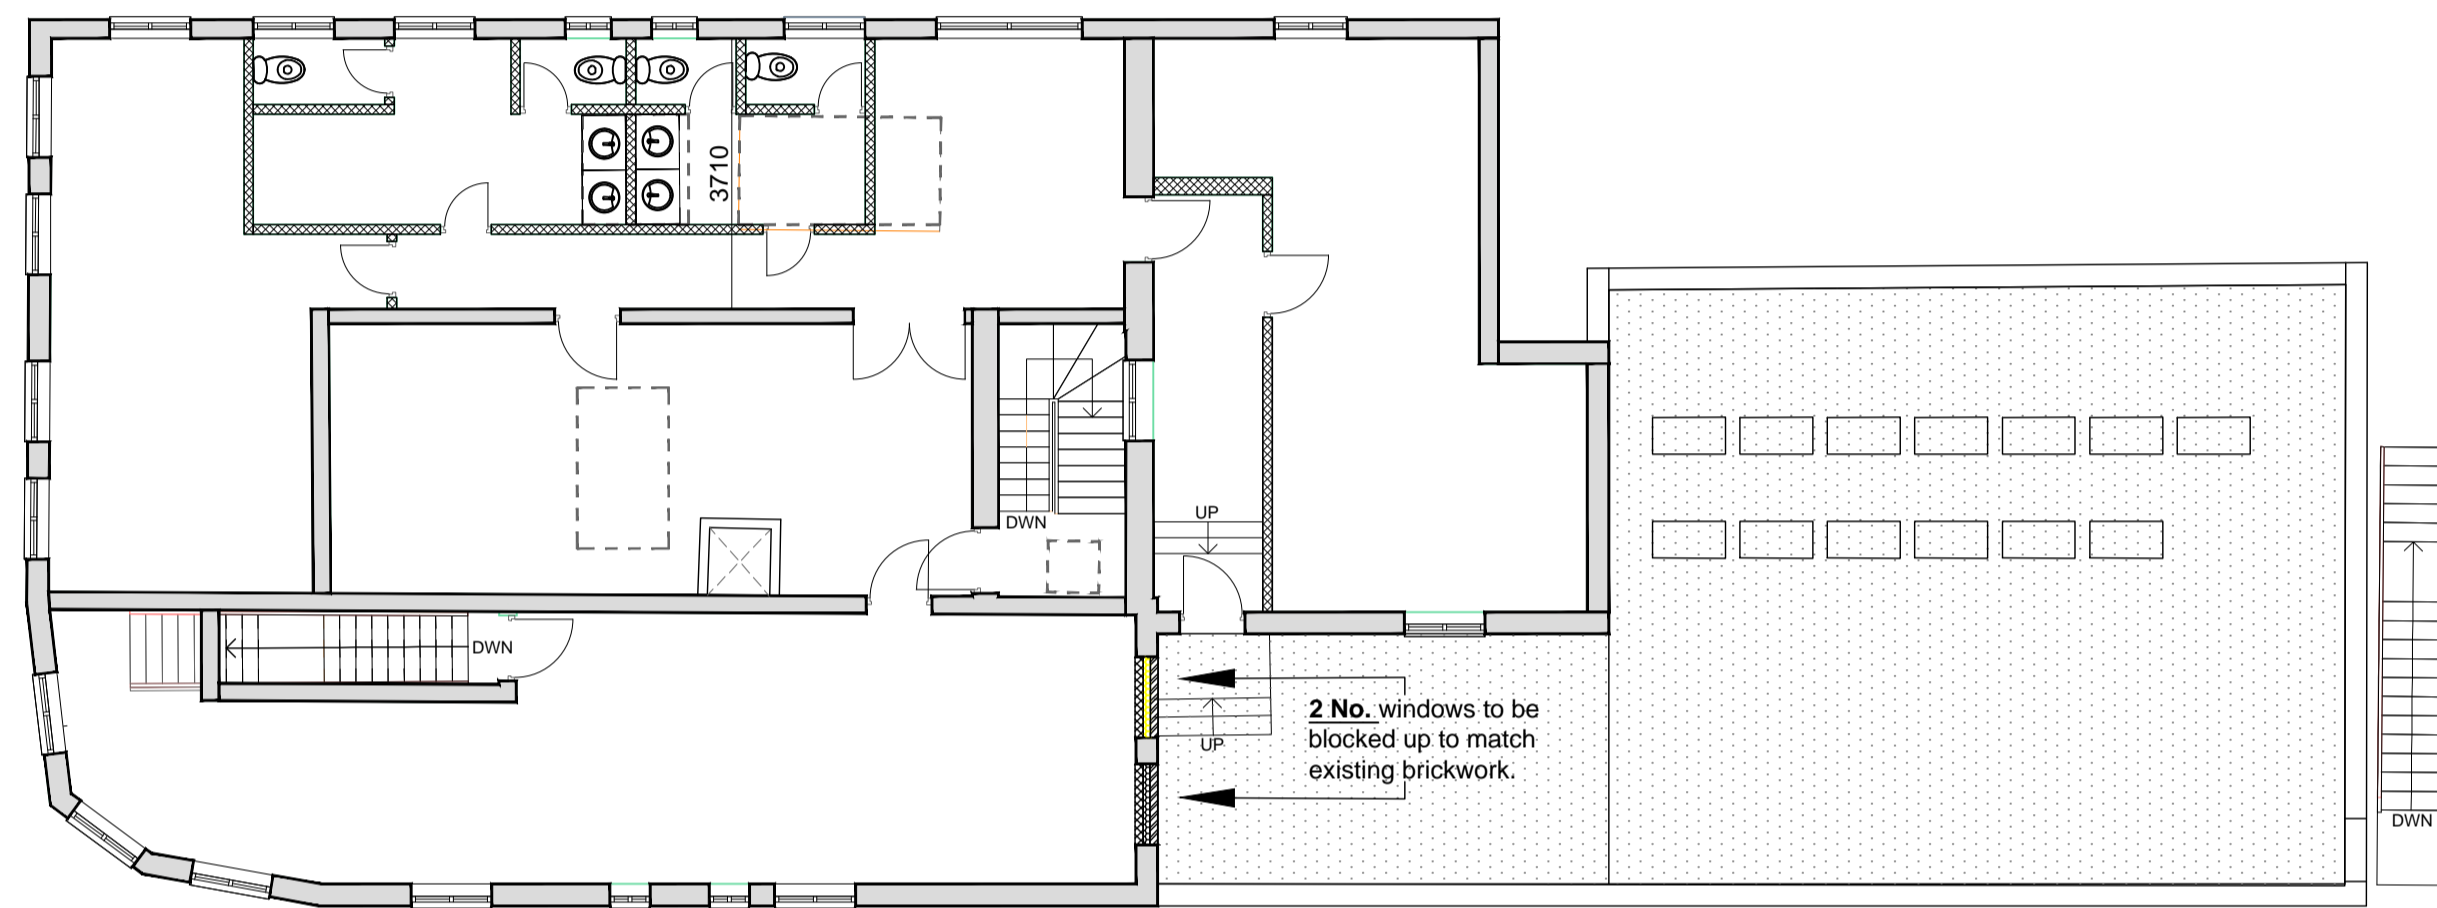

1st Floor Plan, as proposed. Scale 1:100

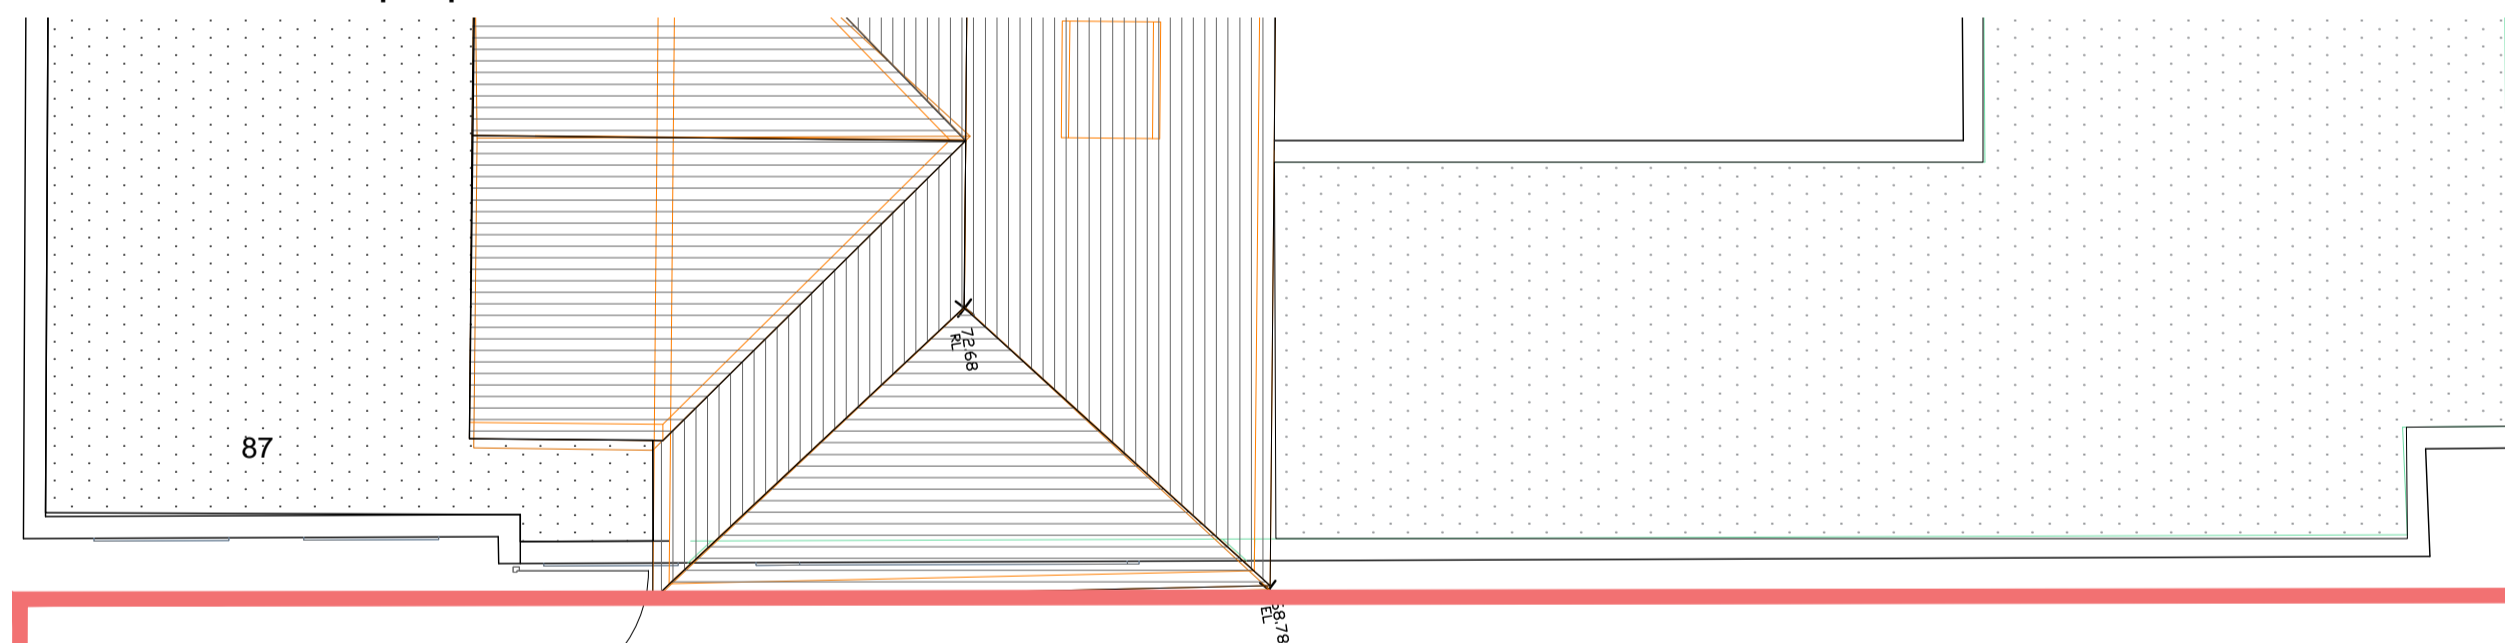

Roof Plan, as proposed. Scale 1:100

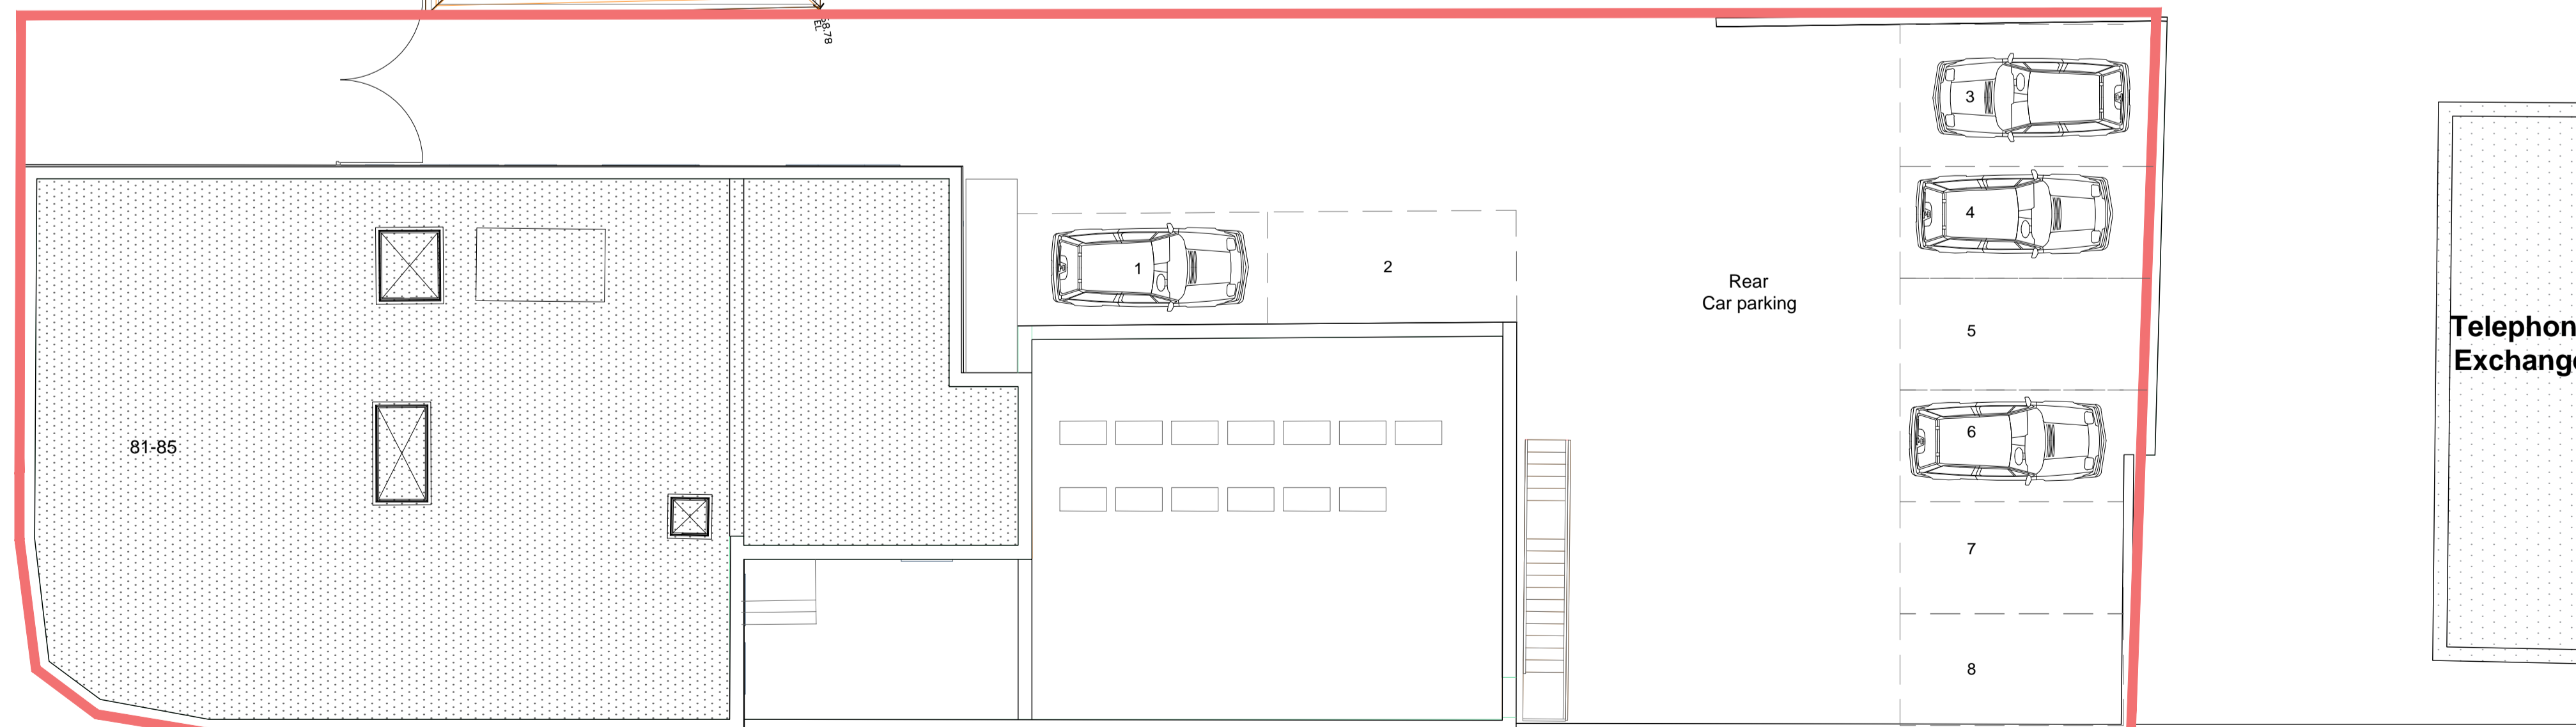

Scale Bar 1:100 1 0 1 2 5 m

PLANNING APPLICATION ISSUE

Rev.	Date	By	Check	Amendments
A	4/04/23	CM	N/A	General Revisions

Project :
81 - 85 High Street, Sidcup, Kent DA14 6DN

	ML-AM Ltd
	ASSET MANAGEMENT

Block up rear windows.

Title : Plans, as proposed.

P3-PA1a-103

Project No. PP-30	Format A1
Date 2.04.2024	Scale 1:100
Drawn by C.M.	Checked by C.M.