




West Elevation, as proposed.  
Scale 1:100



East Elevation, as proposed.  
Scale 1:100

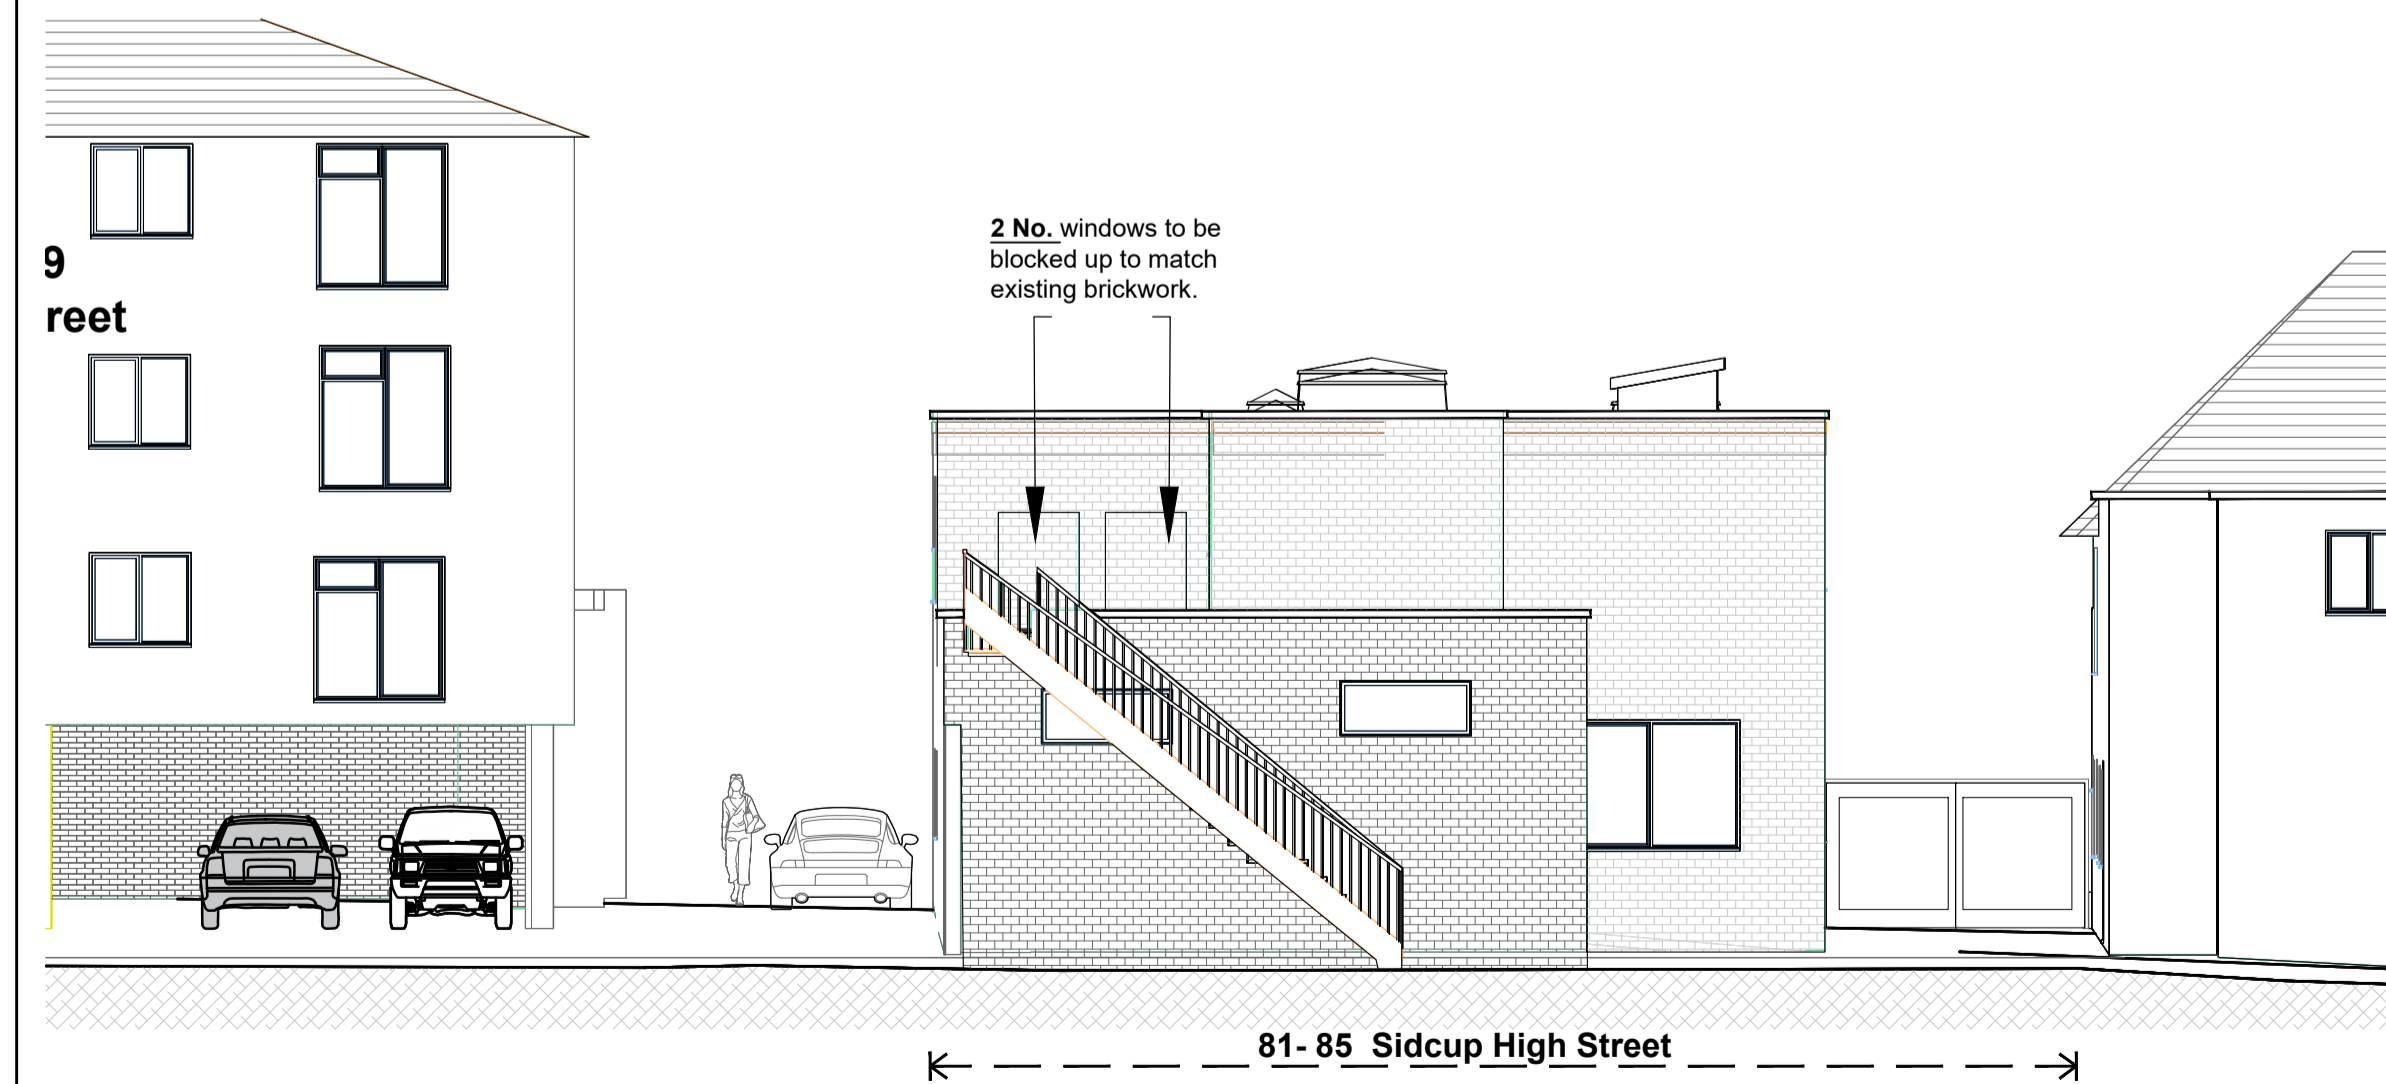

Rear Elevation, as proposed.  
Scale 1:100




Front Elevation, as proposed.  
Scale 1:100

Scale Bar 1:100 0 1 2 5 m

PLANNING APPLICATION ISSUE

Rev.	Date	By	Check	Amendments
A	4/04/23	CM	N/A	General Revisions

Project:  
81 - 85 High Street, Sidcup, Kent DA14 6DN

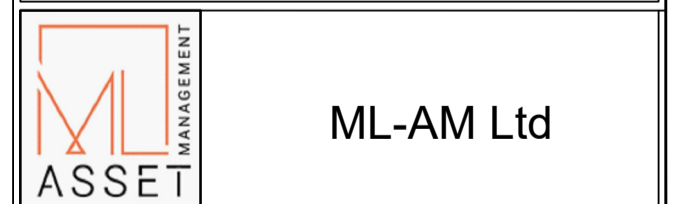

Block up rear windows.

Title: Elevations, as proposed.

P4-PA1a-104

Project No. PP-30	Form A1
Date 2.04.2023	Scale 1:100
Drawn by C.M.	Checked by C.M.