




Block Plan, as existing.
Scale 1:1250

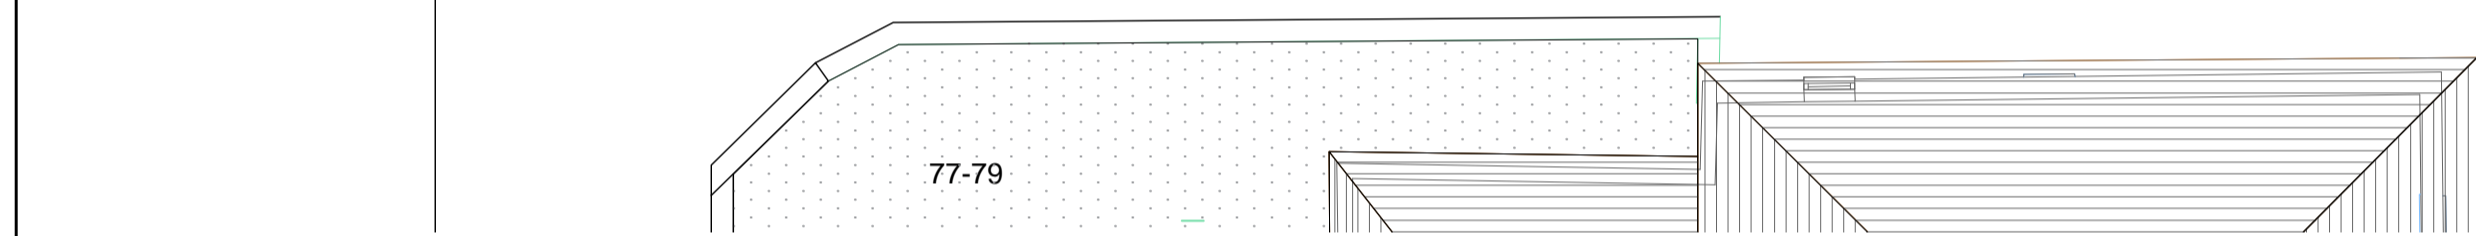

Roof Plan, as existing. Scale 1:100

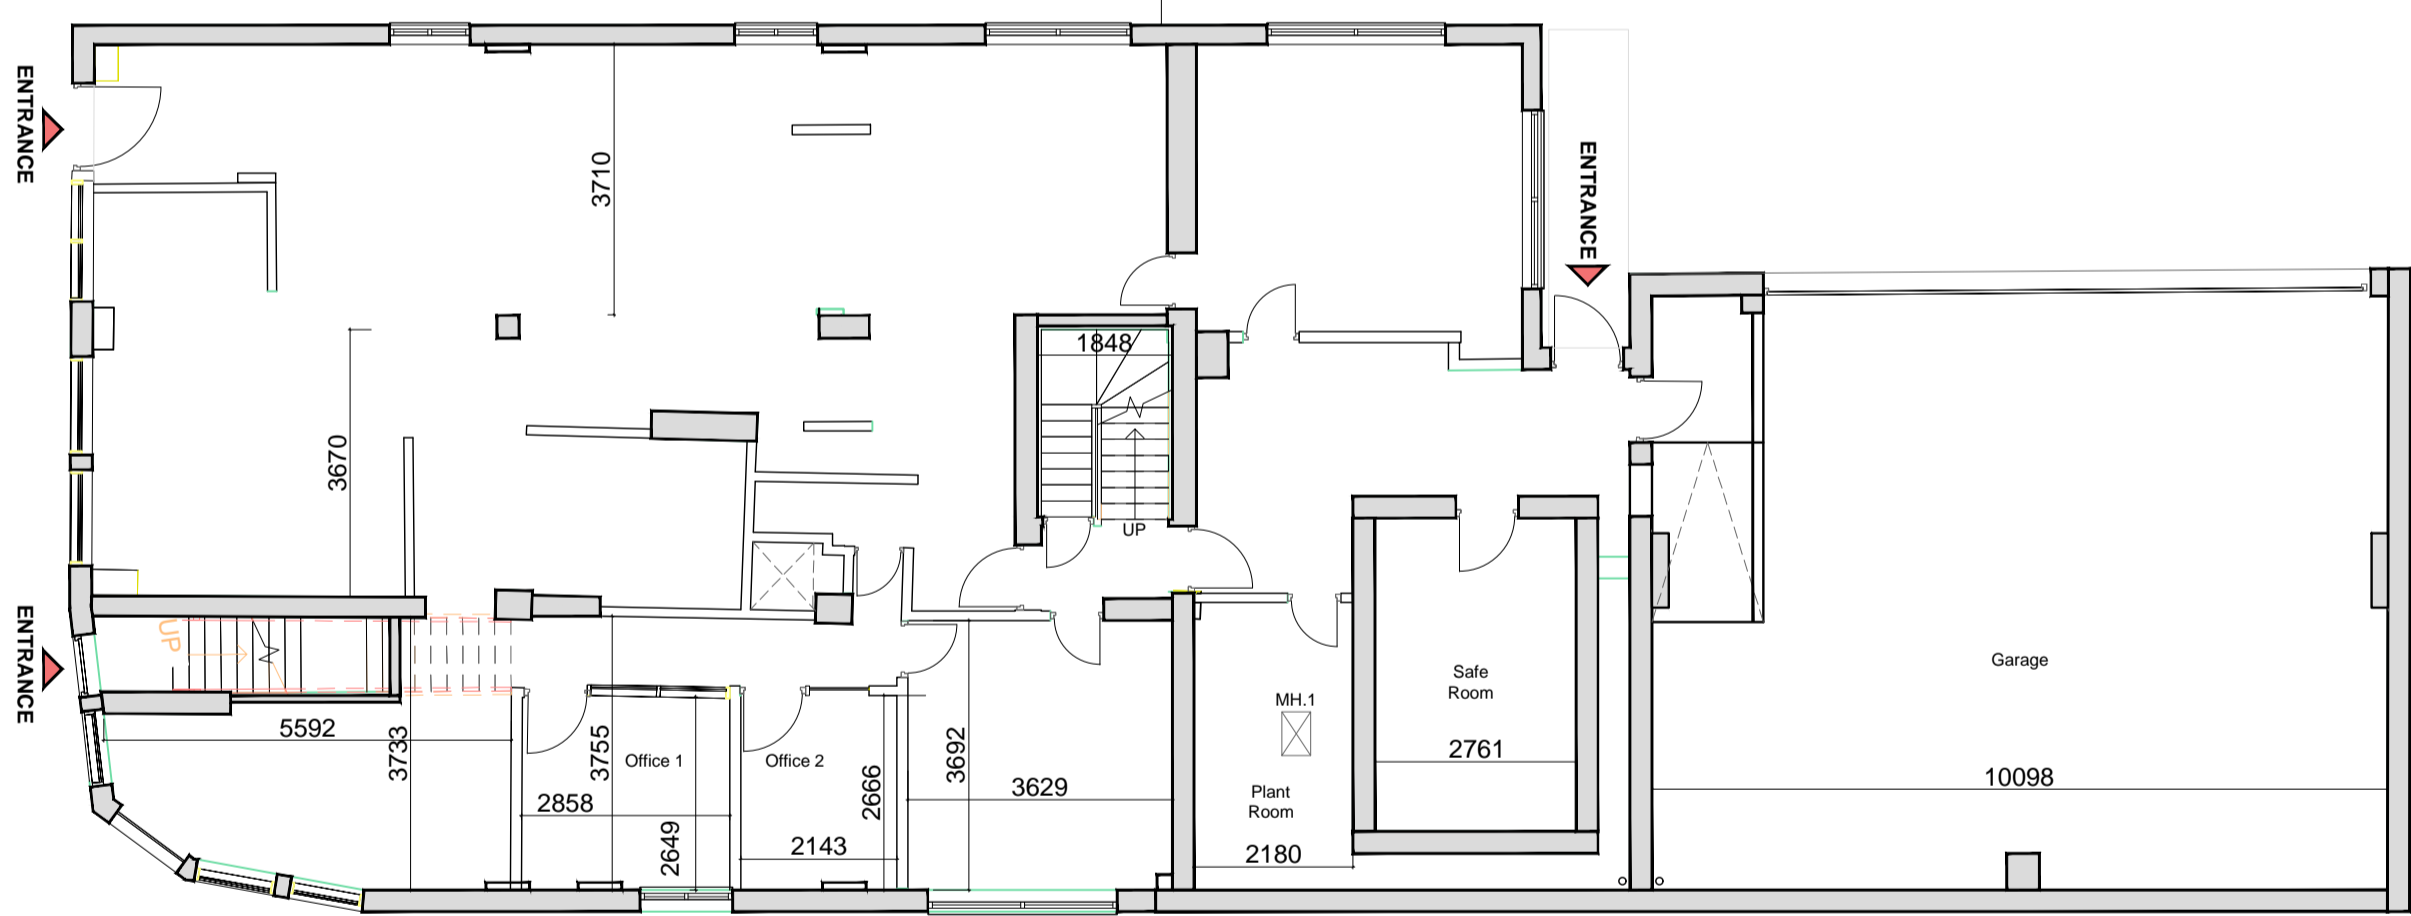


Ground Floor Plan, as existing. Scale 1:100

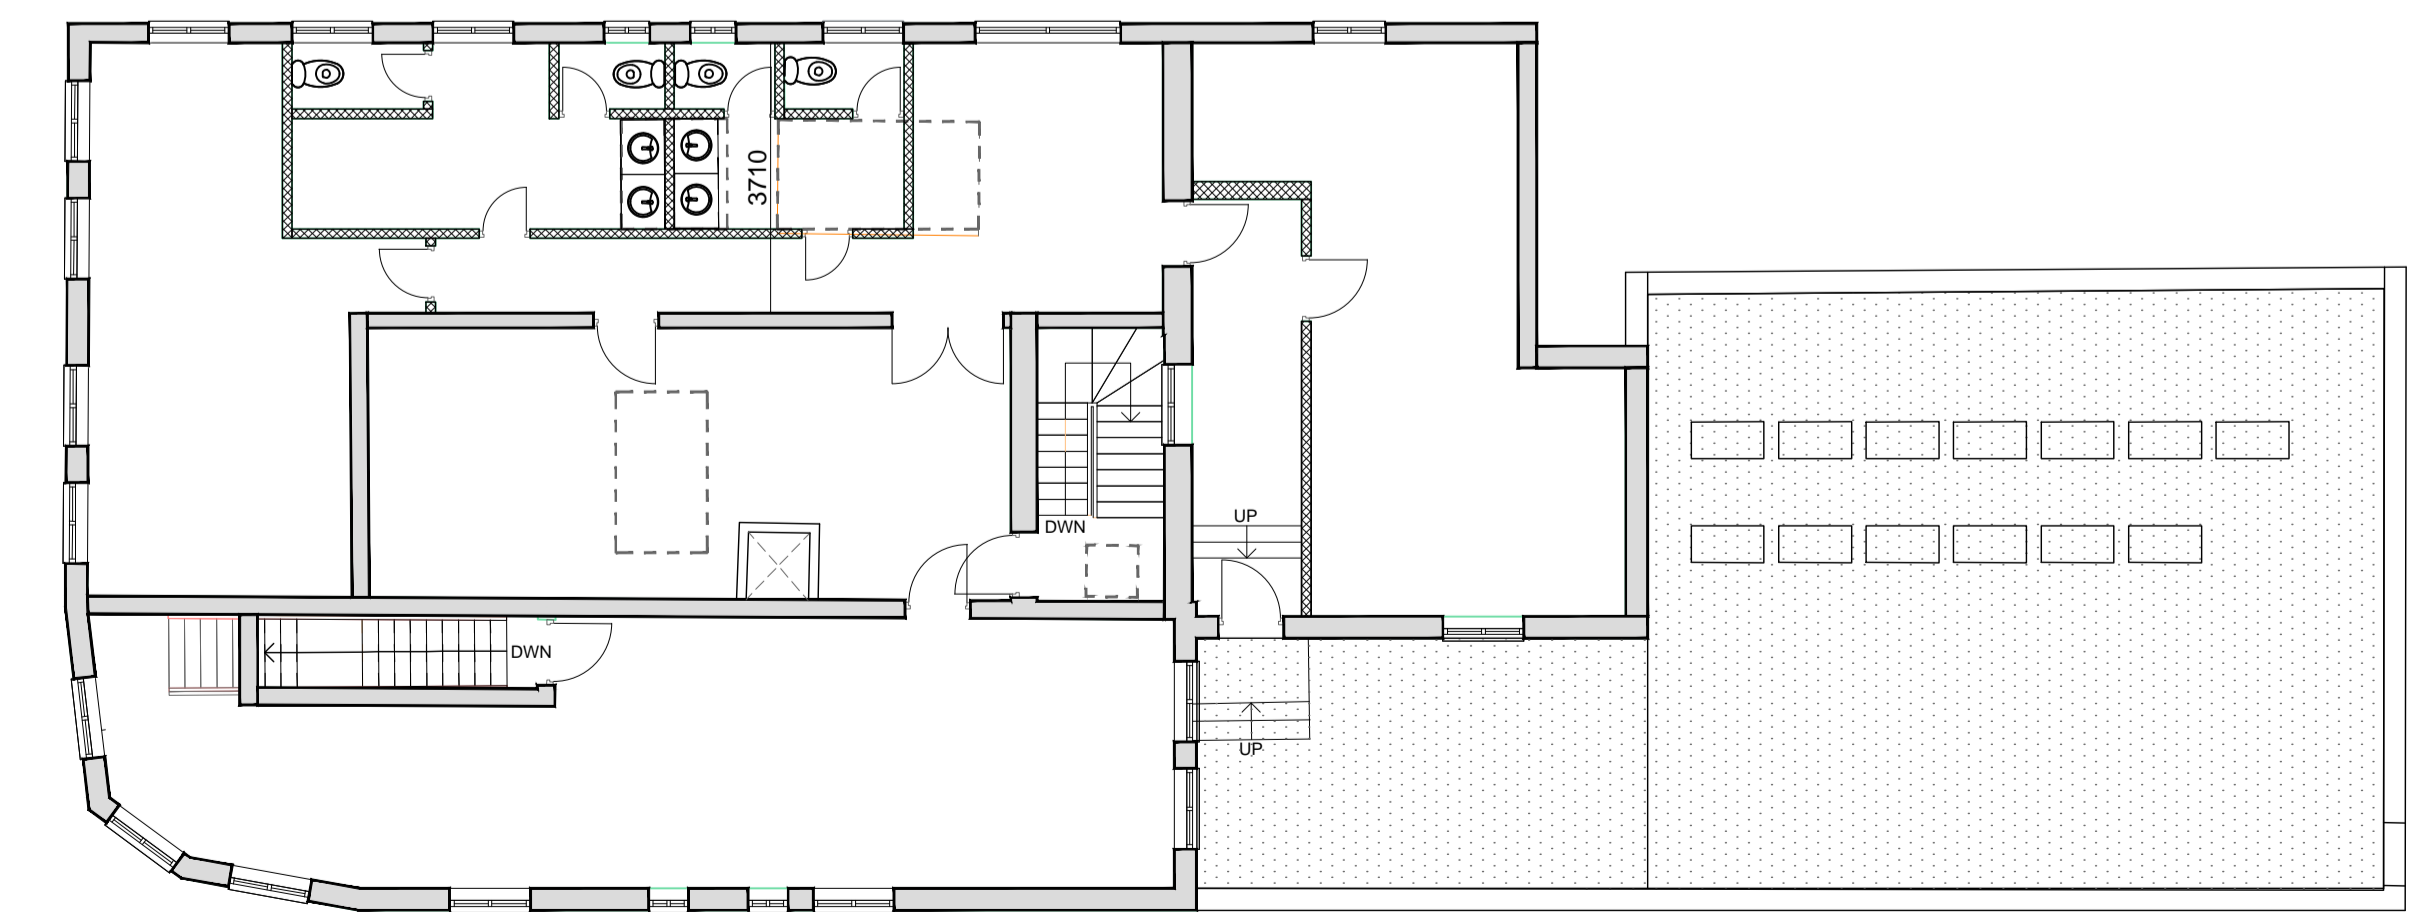

1st Floor Plan, as existing. Scale 1:100



Front Elevation, as existing 1:100

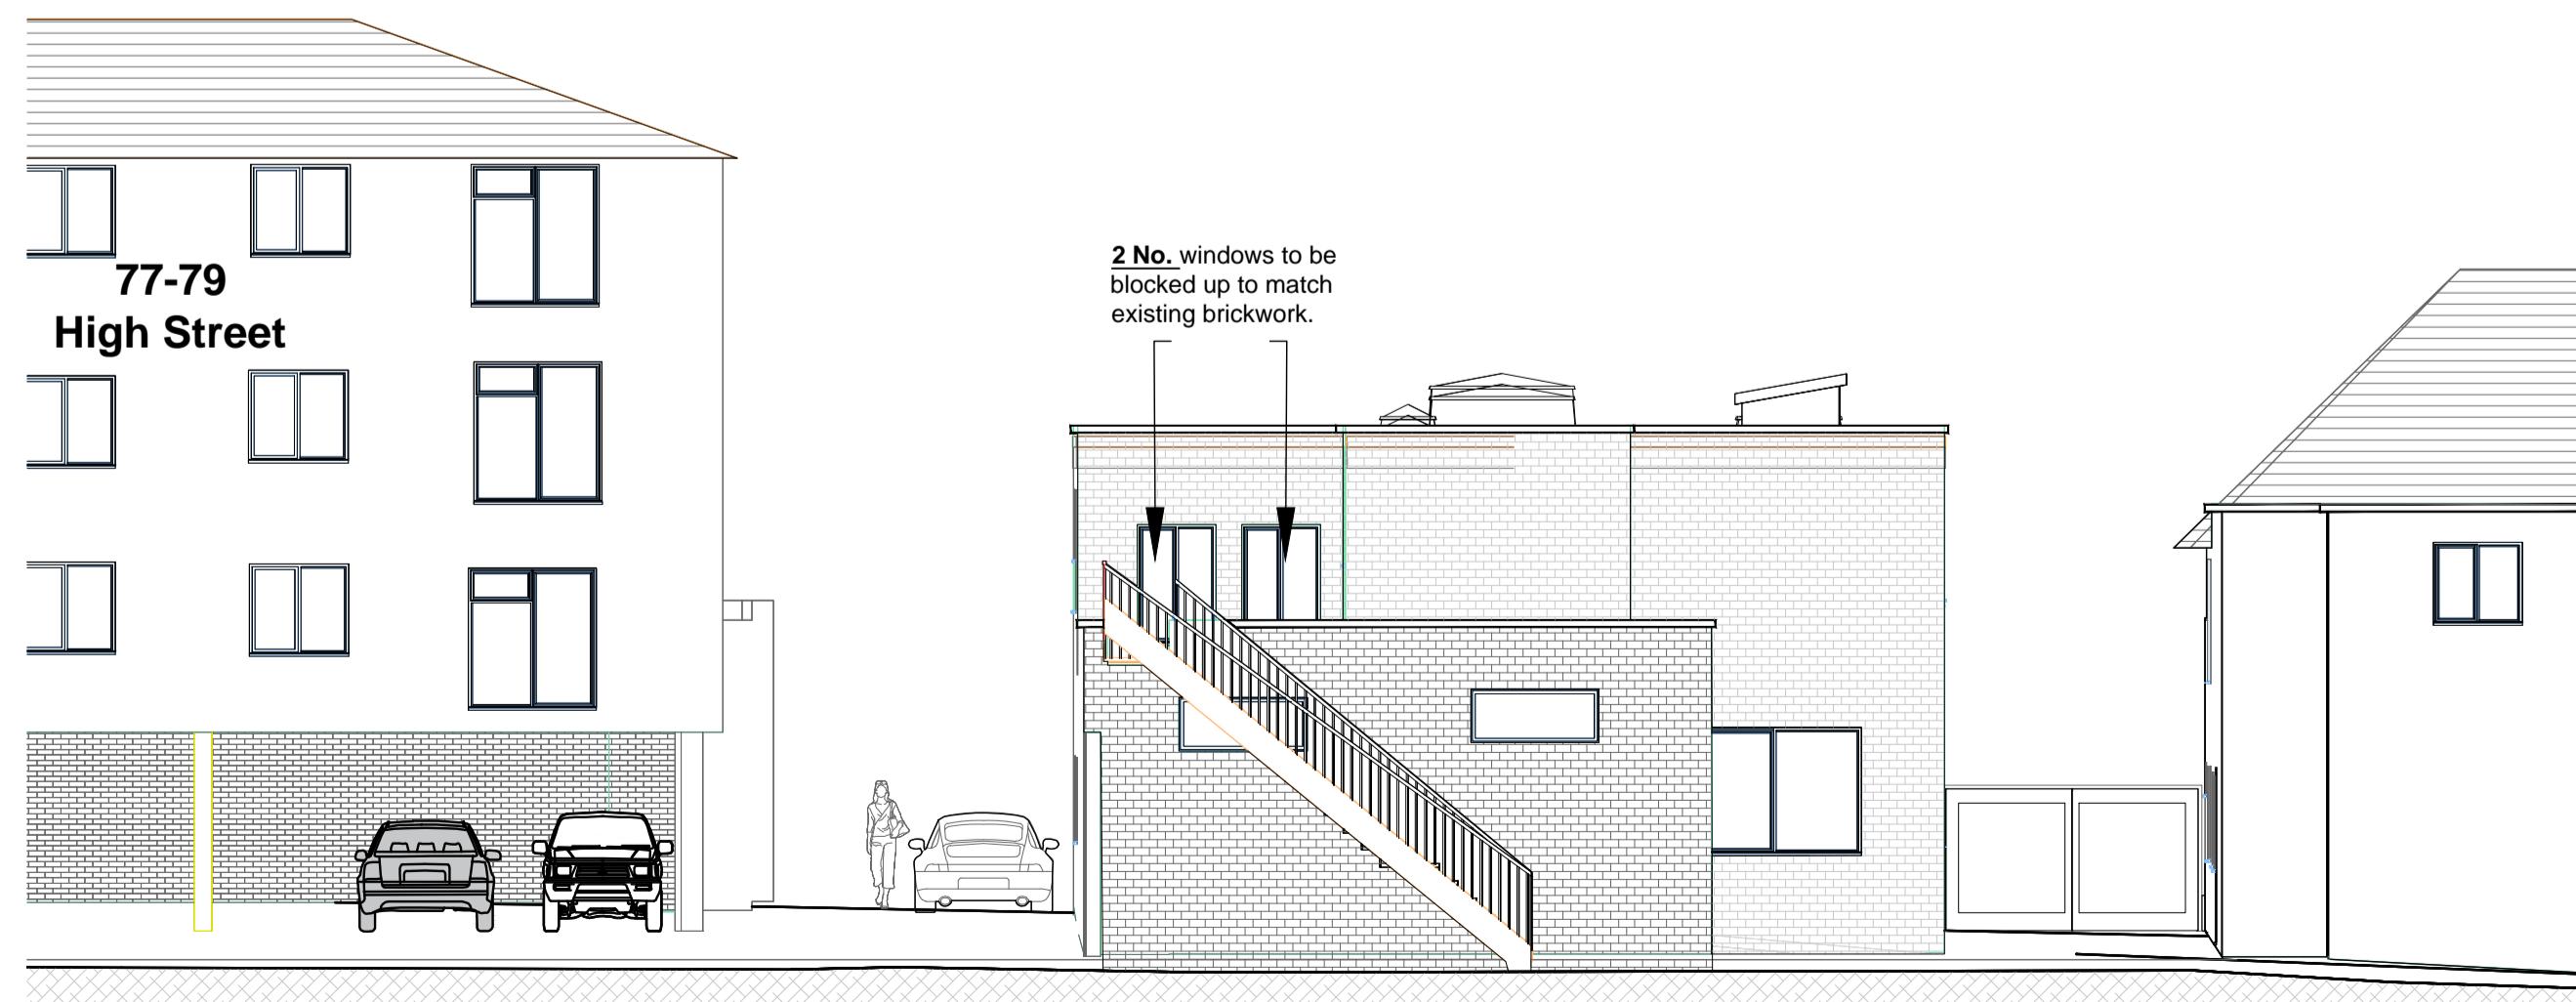

Rear Elevation, as existing. Scale 1:100

PLANNING APPLICATION ISSUE

Rev.	Date:	By:	Check:	Amendments:
A	4/04/23	CM	NA	General Revisions

Project : 81 - 85 High Street, Sidcup, Kent DA14 6DN

MLAM Ltd
ASSET MANAGEMENT

1st Floor Conversion.

Title : Block up rear windows.

P3-PA1a-101

Project No. PP-30	Form: A1
Date: 02.04.2024	Scale: 1:100
Drawn by: C.M.	Checked by: C.M.