


Site Plan, as existing. Scale 1:200

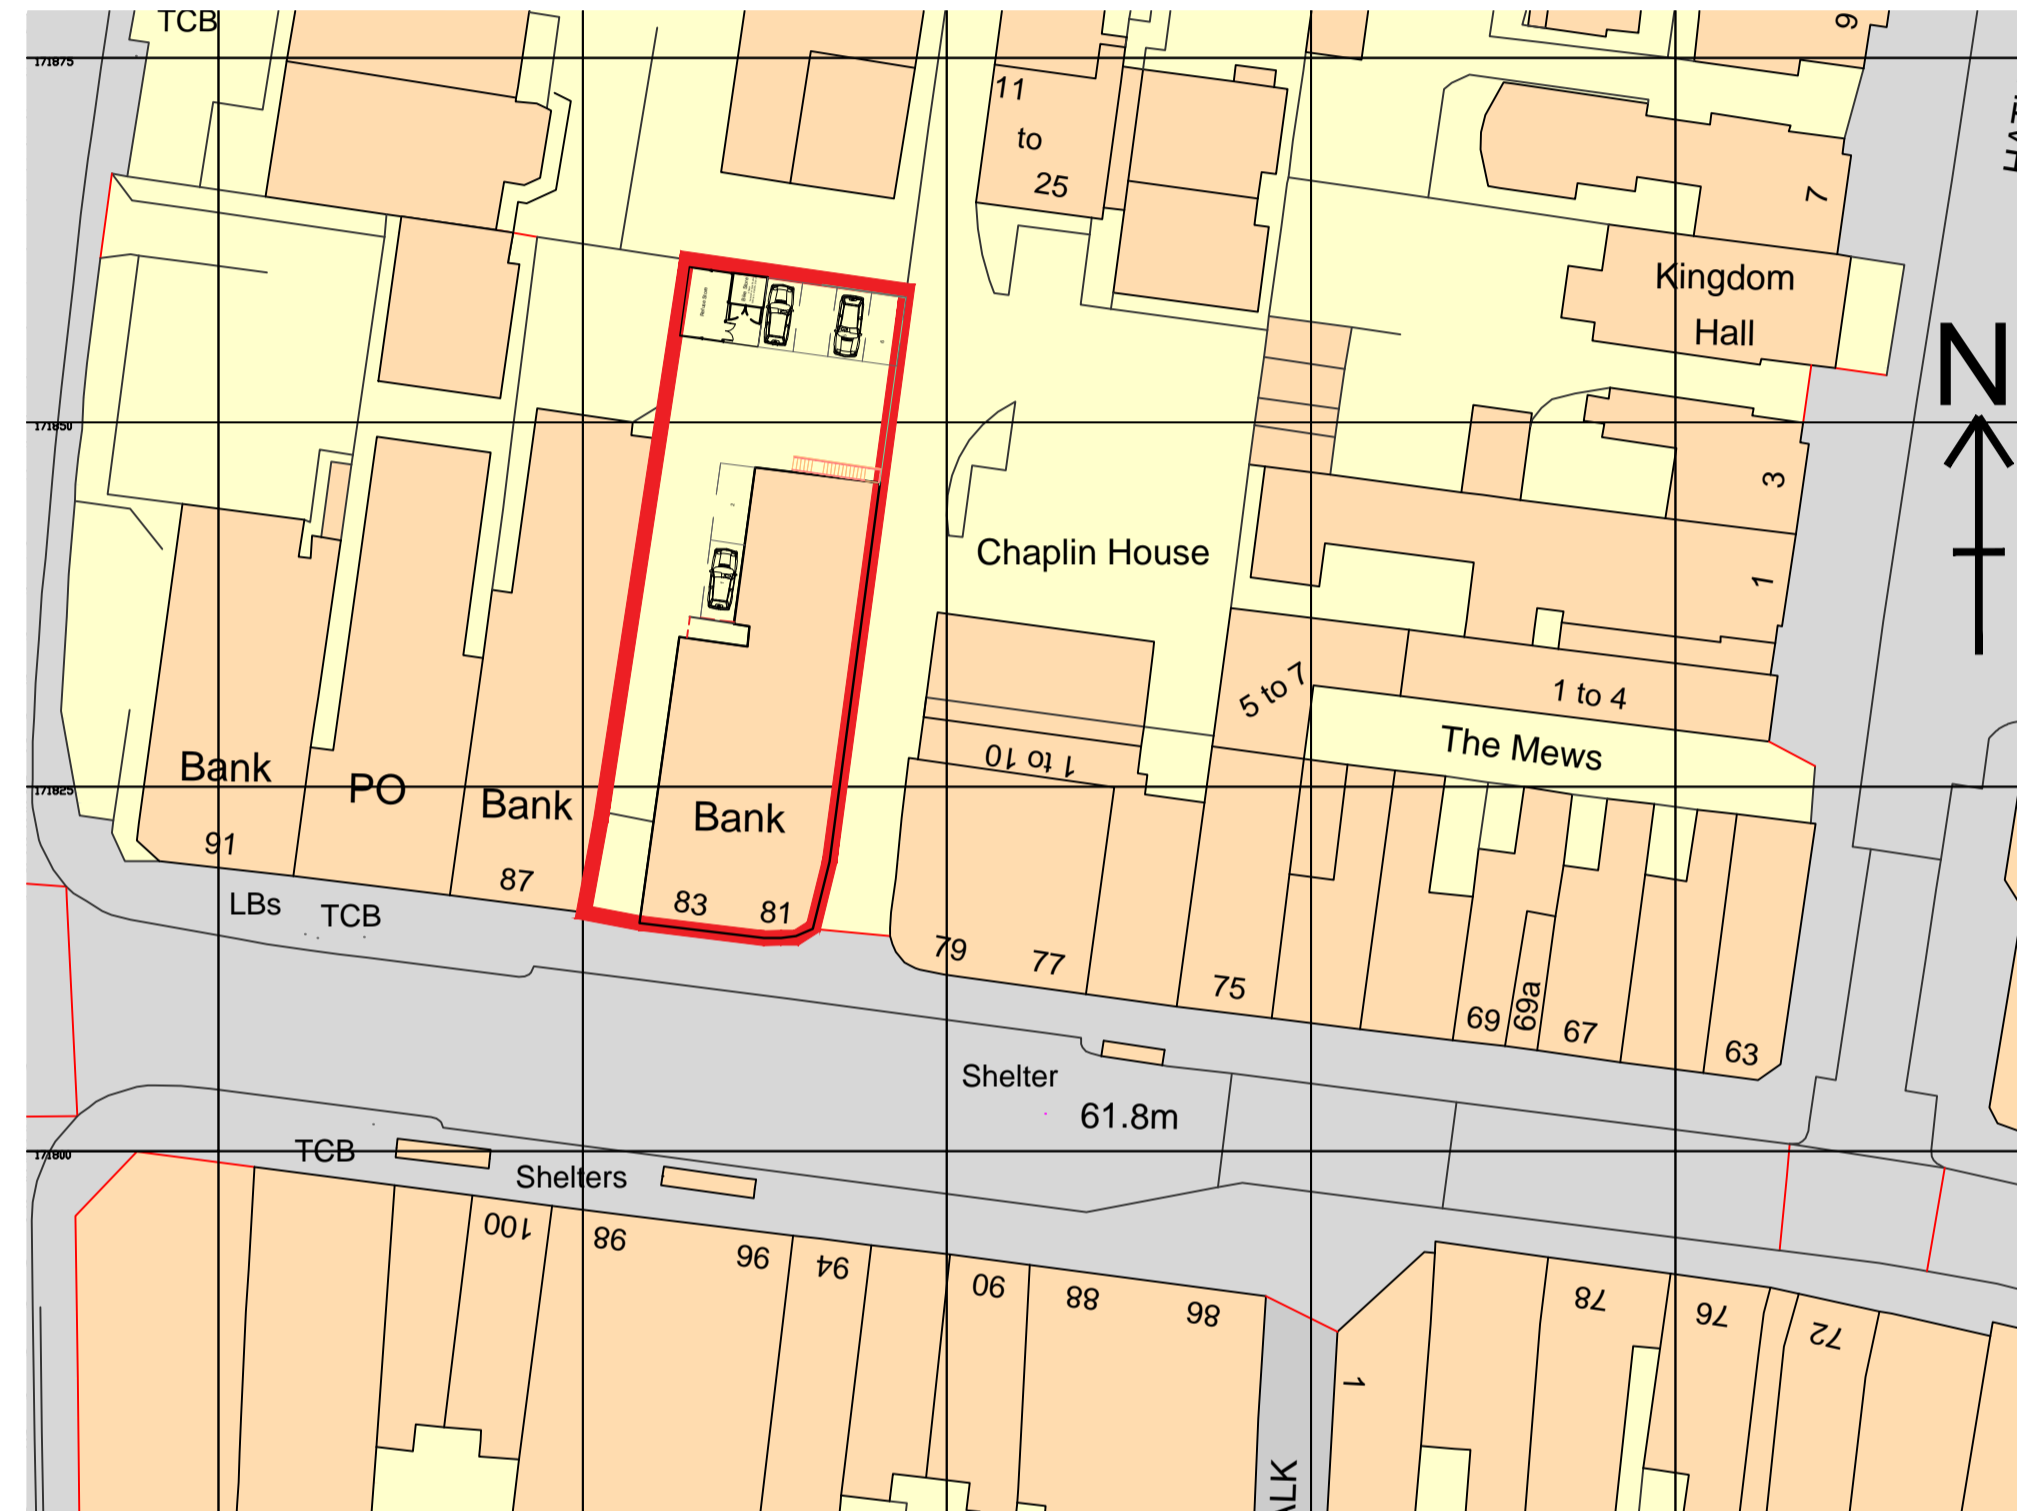

Site Plan, as proposed. Scale 1:200


Scale Bar 1:100 1 0 1 2 5 m

PLANNING APPLICATION ISSUE

Rev.	Date	By	Check	Amendments
A	4/04/23	CM	N/A	General Revisions

Project :

81 - 85 High Street, Sidcup, Kent DA14 6DN

 ASSET MANAGEMENT	ML-AM Ltd
--	------------------

Block up rear windows.

Title :
Site Plans, as existing & as proposed.

P4-PA1a-104

Project No. PP-30	Form A1
Date 29.11.2023	Scale 1:200
Drawn by C.M.	Checked by C.M.