




FRONT ELEVATION



SIDE ELEVATION



REAR ELEVATION

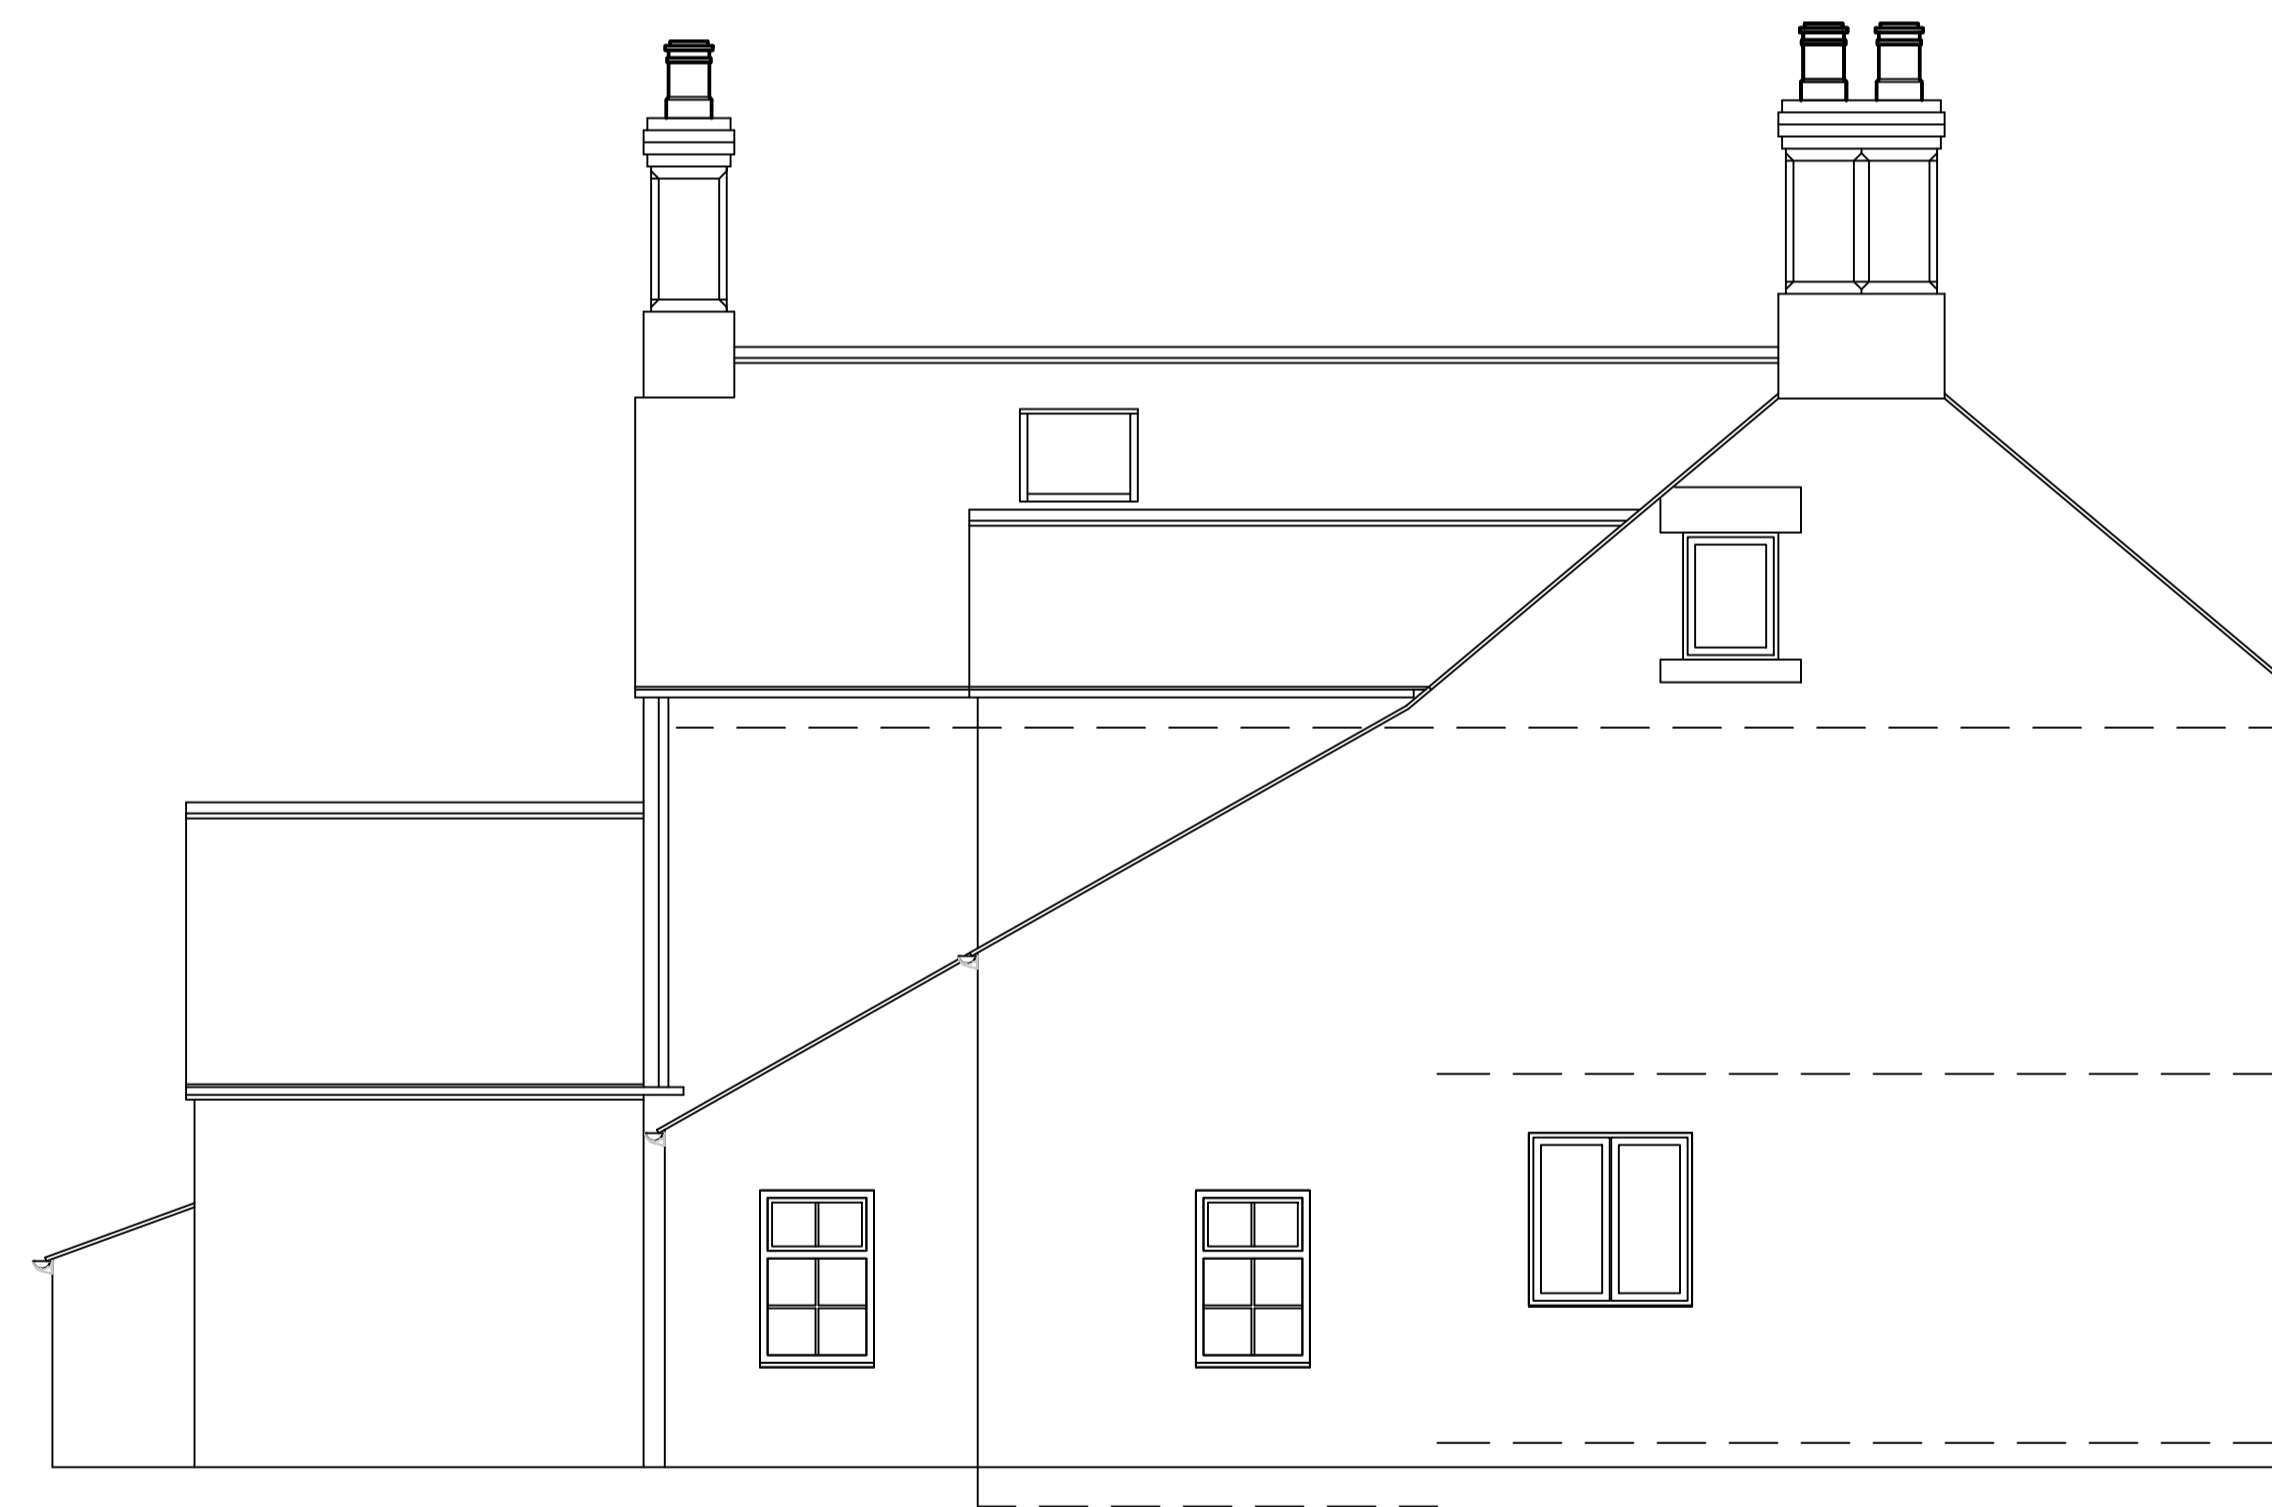

SIDE ELEVATION

Client  
JOHN SCOTTING

Project  
ALTERATIONS TO BROWN CLOSE HOUSE  
HEATH VILLAGE  
CHESTERFIELD S44 5SA

Drawing  
SURVEY ELEVATIONS

windle cook architects   
e mail.windlecook@gmx.com tel.07759807681

Drawn by MC	Date FEBRUARY 2024	Scale 1/50
Checked by	Drawing No. 24.06-P02	Rev.